

This Instrument Prepared By,  
Record, and Return to:  
Wm. Scott Lindsey, Esquire  
The Lindsey Law Firm, PL  
1882 Capital Circle N.E., Suite 106  
Tallahassee, FL 32308

**DECLARATION OF CONDOMINIUM  
OF  
BARRINGTON PARK, A CONDOMINIUM**

Barrington Park of Tallahassee, LLC, a Florida limited liability company (hereinafter called the "Developer"), does hereby declare as follows:

1. **Introduction and Submission.**

1.1 **The Land.** The Developer owns the fee title to that certain land located in the City of Tallahassee, Leon County, Florida, as more particularly described in **Exhibit "1"** annexed hereto and made a part hereof (the "Land").


1.2 **Submission Statement.** The Developer hereby submits the Land and all improvements erected or to be erected thereon, all easements, rights and appurtenances belonging thereto, and all other property, real, personal or mixed, now or hereafter situated on or within the Land - but excluding all public and private (e.g., cable television) utility installations therein or thereon - to the condominium form of ownership and use in the manner provided for in the Florida Condominium Act as it exists on the date hereof. Without limiting any of the foregoing, no property, real, personal or mixed, not located within or upon the Land as aforesaid shall for any purposes be deemed part of the Condominium (hereinafter defined) or be subject to the jurisdiction of the Association (hereinafter defined), the operation and effect of the Florida Condominium Act or any rules or regulations promulgated pursuant thereto, unless expressly provided.

1.3 **Name.** The name by which this condominium is to be identified is BARRINGTON PARK, a Condominium (hereinafter called the "Condominium").


2. **Definitions.** The following terms when used in this Declaration and in its exhibits, and as it and they may hereafter be amended, shall have the respective meanings ascribed to them in this Section, except where the context clearly indicates a different meaning:



- 2.1 "Act" means the Florida Condominium Act (Chapter 718 of the Florida Statutes) as it exists on the date hereof and as amended from time to time.
- 2.2 "Articles" or "Articles of Incorporation" mean the Articles of Incorporation of the Association appended hereto as **Exhibit "2"** and made a part hereof, as amended from time to time.
- 2.3 "Assessment" means a share of the funds which are required for the payment of Common Expenses which from time to time is assessed against the Unit Owners.
- 2.4 "Association" or "Condominium Association" means Barrington Park Condominium Association, Inc., a Florida corporation not-for-profit, the sole entity responsible for the operation of the Condominium, in accordance with the terms of this Declaration and the Act.
- 2.5 "Association Property" means the property, real and personal, which is owned or leased by, or is dedicated by a recorded plat to, the Association for the use and benefit of its members.
- 2.6 "Board" or "Board of Directors" means the board of directors, from time to time, of the Association which is responsible for the administration of the Association.
- 2.7 "Building" and "Buildings" means the structure(s) located or to be located on the Condominium Property in which the Units, Common Elements and Limited Common Elements are located.
- 2.8 "By-Laws" mean the By-Laws of the Association, appended hereto as **Exhibit "3"** and made a part hereof, as amended from time to time.
- 2.9 "Common Elements" means and includes the portions of the Condominium Property which are not included in the Units, including, without limitation, the following items:
  - (a) Easements through Units for conduits, pipes, ducts, vents, plumbing, wiring and other facilities, equipment and/or fixtures for the furnishing of Utility Services and/or heating, cooling, ventilation or other services to Units or to the Common Elements, together with related property and installations;
  - (b) An easement of support in every portion of a Unit which contributes to the support of a Building, other Units and/or any part of the Common Elements;

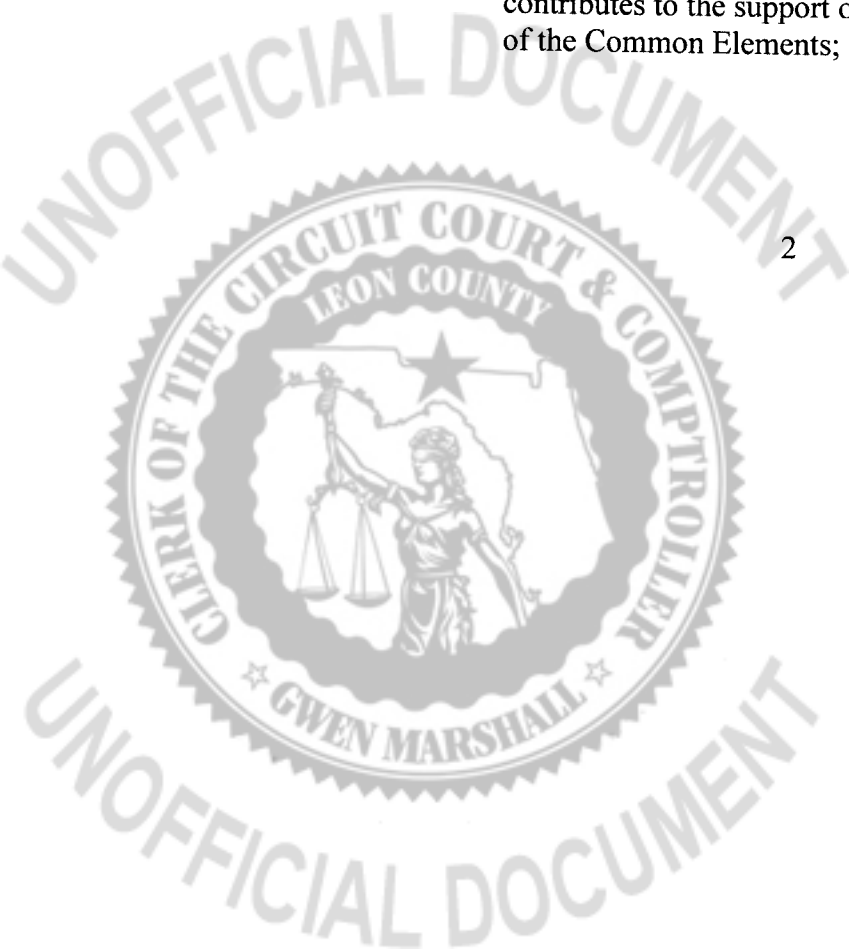

- (c) The property and installations required for the furnishing of utilities and other services to more than one Unit or to the Common Elements; and
  - (d) Any other parts of the Condominium Property designated as Common Elements in this Declaration or the Act.
- 2.10 "Common Expenses" means all expenses properly incurred by the Association in performance of its duties for the Condominium, including, but not limited to: (1) expenses of maintenance, operation, protection, repair or replacement of the Common Elements and Association Property; (2) expenses declared to be Common Expenses by the provisions of this Declaration or by the Articles, By-Laws or the Act; and (3) the costs of carrying out the powers and duties of the Association. Common Expenses also include reasonable transportation services, insurance for directors and officers, road maintenance and operation expenses, inhouse communications, security services, and pest control services to the Common Elements, which are reasonably related to the general benefit of the Unit Owners even if such expenses do not attach to the Common Elements or property of the Condominium, and the cost of a duly franchised cable television service, broadband, telecommunications, satellite and/or internet services obtained pursuant to a bulk contract. Common Expenses shall not include any separate obligations of individual Unit Owners.
- 2.11 "Common Surplus" means the excess of all receipts of the Association collected on behalf of the Association, including, but not limited to, Assessments, rents, profits and revenues on account of the Common Elements, over the amount of Common Expenses.
- 2.12 "Condominium Parcel" means a Unit, together with the undivided share in the Common Elements and in certain situations, certain Limited Common Elements which are appurtenant to said Unit and when the context permits, the term includes all other appurtenances to the Unit.
- 2.13 "Condominium Property" means the Land, Improvements and personal property described in subsection 1.2 hereof, subject to the limitations thereof and exclusions therefrom that are subjected to condominium ownership under this Declaration, and all easements and rights appurtenant thereto intended for use in connection with the Condominium.
- 2.14 "County" means the County of Leon, State of Florida.
- 2.15 "Declaration" or "Declaration of Condominium" means this instrument and all exhibits attached hereto, as the same may be amended from time to time.

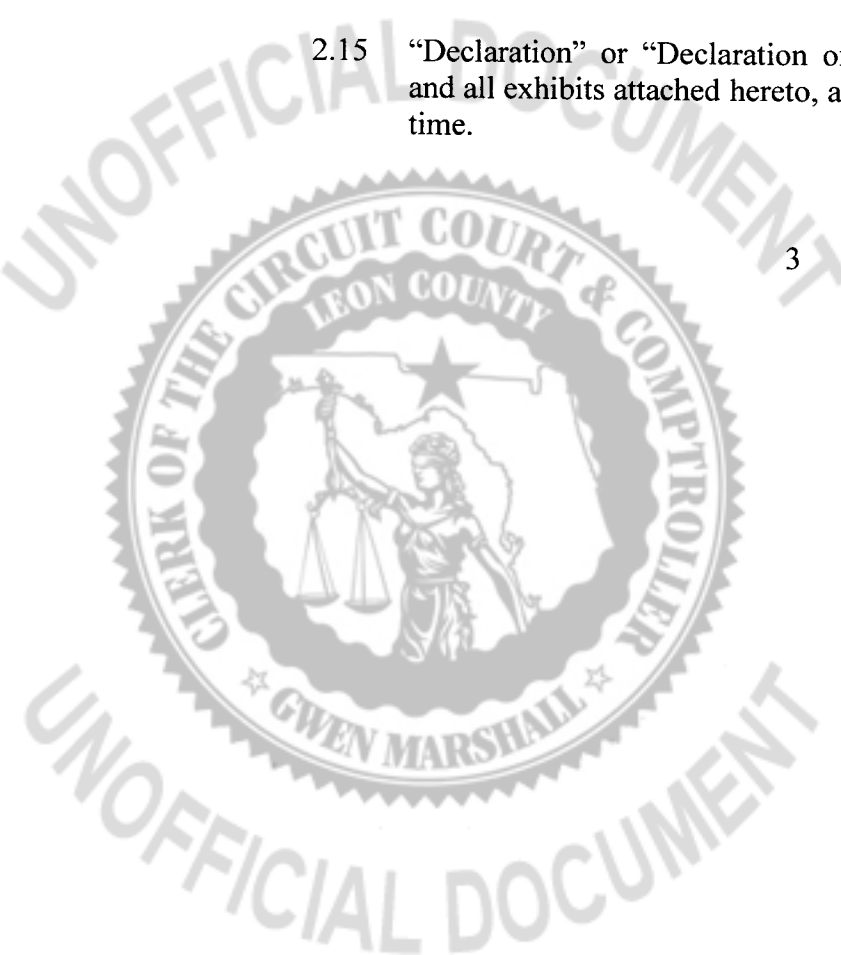

- 2.16 “Developer” means Barrington Park of Tallahassee, LLC, a Florida limited liability company, its successors and such of its assigns as to which the rights of the Developer hereunder are specifically assigned by an instrument executed and recorded by the Developer. The Developer may assign all or a portion of its rights hereunder, or all or a portion of such rights in connection with specific portions of the Condominium Property. In the event of any partial assignment, the assignee shall not be deemed the Developer, but may exercise such rights of the Developer as are specifically assigned to it. Any such assignment may be made on a nonexclusive basis. The rights of the Developer under this Declaration are independent of the Developer’s rights to control the Board of Directors of the Association and, accordingly, shall not be deemed waived, transferred or assigned to the Unit Owners, the Board, or the Association upon the transfer of control of the Association.
- 2.17 “Division” means the State of Florida Division of Land Sales, Condominiums, and Mobile Homes of the Department of Business and Professional Regulation.
- 2.18 “Improvements” mean all structures and artificial changes to the natural environment (exclusive of landscaping) located or are to be constructed on the Land, including, but not limited to, the Buildings.
- 2.19 “Institutional First Mortgagee” means a bank, savings and loan association, insurance company, real estate or mortgage investment trust, pension fund, agency of the United States Government, mortgage banker, the Federal National Mortgage Association, the Federal Home Loan Mortgage Corporation or any other lender generally recognized as an institutional-type lender, or the Developer, holding a first mortgage on a Unit or Units. A “Majority of Institutional First Mortgagees” shall mean and refer to Institutional First Mortgagees of Units by which greater than one-half (1/2) of the voting interests of Units subject to mortgages held by Institutional First Mortgagees are encumbered.
- 2.20 “Limited Common Elements” means those Common Elements of which the uses are reserved to a certain Unit or Units to the exclusion of other Units, as specified in this Declaration. References herein to Common Elements also shall include all Limited Common Elements unless the context would prohibit or it is otherwise expressly provided.
- 2.21 “Primary Institutional First Mortgagee” means the Institutional First Mortgagee which owns, at any time, Unit mortgages securing a greater aggregate indebtedness than is owed to any other Institutional First Mortgagee. Notwithstanding the foregoing, Compass Bank, an Alabama bank (“Compass”) is hereby designated the Primary Institutional First






Mortgagee until such time as the recorded Mortgage in favor of Compass is satisfied of record in the Public Records of Leon County, Florida.

- 2.22 Intentionally left blank
- 2.23 Intentionally left blank
- 2.24 "Special Assessment" means any assessment levied against Unit Owners other than the Assessment required by a budget adopted annually.
- 2.25 "Unit" means a part of the Condominium Property which is subject to exclusive ownership and is used or intended to be used for residential purposes.
- 2.26 "Unit Owner" or "Owner of a Unit" or "Owner" means a record owner of legal title to a Condominium Parcel.
- 2.27 "Utility Service" means and is intended to include, but is not limited to, electric power, gas, telephone, hot and cold water, heating, air conditioning ventilation systems, garbage and sewage disposal.

3. **Description of Condominium.**

3.1 **Identification of Units.** The Land has constructed thereon fourteen (14) Buildings having a total of 300 residential Units, 62 Garages, 70 Storage Units and 548 parking spaces. Each Unit is identified by a separate numerical designation. The designation of each Unit is set forth on **Exhibit "4"** attached hereto and made a part hereof. **Exhibit "4"** consists of a survey of the Land, a graphic description of the Improvements located thereon, including, but not limited to, the Buildings in which the Units are located, and a plot plan thereof. Said **Exhibit "4"**, together with this Declaration, is sufficient in detail to identify the Common Elements and each Unit and their relative locations and dimensions. There shall pass with a Unit as appurtenances thereto (a) an undivided share in the Common Elements and Common Surplus; (b) the exclusive right to use such portion of the Common Elements as may be provided for in this Declaration; (c) an exclusive easement for the use of the airspace occupied by the Unit as it exists at any particular time and as the Unit may lawfully be altered or reconstructed from time to time, provided that an easement in airspace which is vacated shall be terminated automatically; (d) membership in the Association with the full voting rights appurtenant thereto; and (e) other appurtenances as may be provided by this Declaration. The construction of the Buildings which constitute the Condominium have been completed as of the time of the filing of this Declaration.

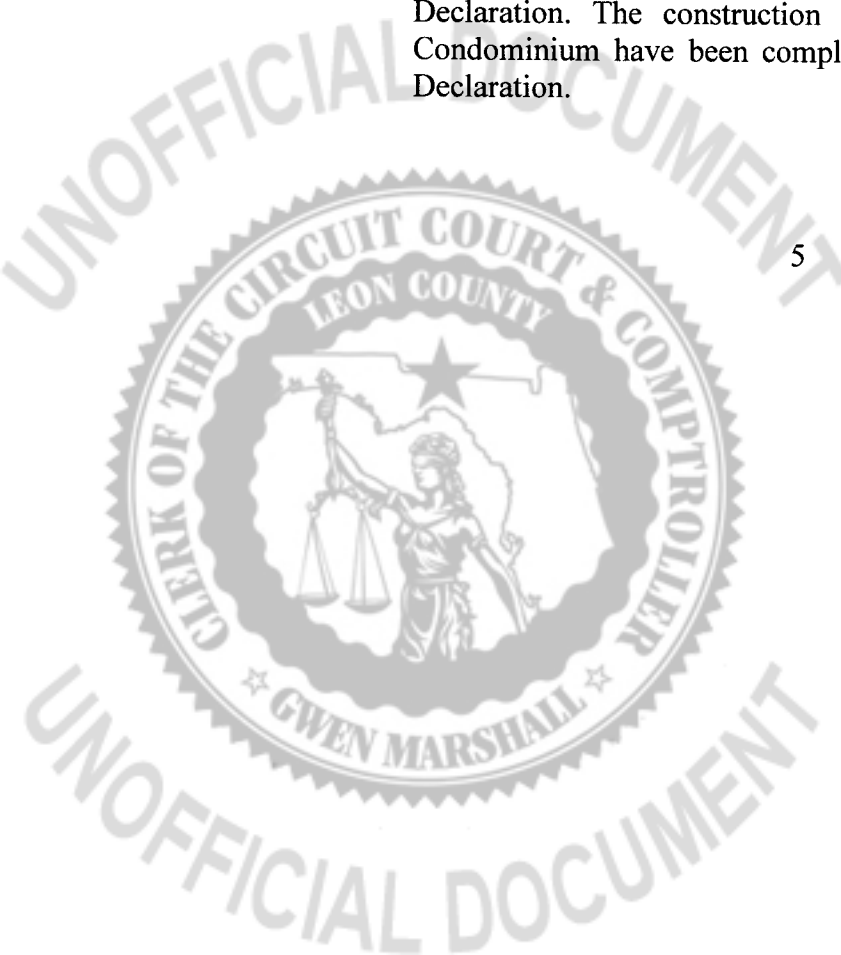

3.2 Unit Boundaries. Each Unit shall include that part of the Building containing the Unit that lies within the following boundaries:

- (a) Upper and Lower Boundaries. The upper and lower boundaries of the Unit shall be the following boundaries extended to their planar intersections with the perimetrical boundaries:
  - (i) Upper Boundaries. The horizontal plane of the unfinished lower surface of the structural ceiling.
  - (ii) Lower Boundaries. The horizontal plane of the unfinished upper surface of the concrete floor.
- (b) Perimetrical Boundaries. The perimetrical boundaries of the Unit shall be the vertical planes of the unfinished interior surfaces of the walls bounding the Unit extended to their planar intersections with each other and with the upper and lower boundaries.
- (c) Appertures. Where there are appertures in any boundary, including but not limited to, windows and doors, the Unit's boundaries shall be extended to include the doors, windows and other fixtures located in such appertures, including all frameworks, window casings and weather stripping thereof, together with exterior surfaces made of glass or other transparent material, and all framing and casings therefore; provided, however, that the exterior surface of doors facing Common Elements shall not be included in the boundaries of the Unit and shall therefore be Common Elements except for the parking spaces adjacent to the 62 garage units of which the garage condominium owners shall have as exclusive use of limited common elements.
- (d) Exceptions. In cases not specifically covered above, or in any case of a conflict or ambiguity, the survey of the Units set forth as **Exhibit "4"** hereto shall control in determining the boundaries of a Unit, except that the provisions of subsection 3.2(c) above shall control, unless specifically depicted and labeled otherwise on such survey.

3.3 Limited Common Elements. Each Unit may have, to the extent applicable and subject to the provisions of this Declaration, as Limited Common Elements appurtenant thereto:

- (a) Miscellaneous Areas, Equipment. Any area upon which is located equipment or fixtures (including air conditioning compressors) which are for the exclusive use of any particular Unit or Units and



the equipment or fixtures themselves shall be Limited Common Elements of such Unit(s).

- (b) Patios, Balconies, Terraces, and Lanais appurtenant to Units. Any patio, balcony, terrace and/or lanai (and all improvements thereto) as to which direct and exclusive access shall be afforded to any particular Unit or Units to the exclusion of others shall be a Limited Common Element of such Unit(s). The Association shall be responsible for the maintenance of the structural and mechanical elements of any such Limited Common Elements, with the costs of same being a part of the Common Expenses. Each Owner shall, however, be responsible for the general cleaning, plant care and upkeep of the appearance of the area(s) and, for the repair and replacement of any floor coverings placed or installed on any patio, balcony terrace and/or lanai. Notwithstanding anything contained herein to the contrary, in order to assure a uniform appearance within the Recreation facilities, the Association shall be responsible for the repair and maintenance of the lanais within the Recreation facilities, including, without limitation, any floor coverings thereon, with the costs thereof being Residential Limited Common Expenses. A Unit Owner using a patio, balcony, terrace and/or lanai or making or causing to be made any additions, alterations or improvements thereto agrees, and shall be deemed to have agreed, for such Owner, and his heirs, personal representatives, successors and assigns, as appropriate, to hold the Association, the Developer and all other Unit Owners harmless from and to indemnify them for any liability or damage to the Condominium and/or Association Property and expenses arising therefrom.
- (c) Parking Spaces. Parking spaces shall be on a first come first served basis and shall be deemed Common Elements. Parking Spaces shall not be assigned or otherwise designated for the exclusive use of any particular Unit except for parking spaces adjacent to the 62 garage units of which the garage condominium owners shall have exclusive use of limited common elements.
- (d) Conveyance of a Unit. All Limited Common Elements appurtenant to that Unit shall be conveyed as part of that Unit unless alternative means of conveyance are specifically provided for in this Declaration.

3.4 Easements. The following easements are hereby created (in addition to any easements created under the Act and any easements affecting the Condominium Property and recorded in the Public Records of the County):



- (a) Support. Each Unit, Building and the Improvements shall have an easement of support and of necessity and shall be subject to an easement of support and necessity in favor of all other Units and the Common Elements.
- (b) Utility and Other Services; Drainage. Non-exclusive easements are reserved under, through and over the Condominium Property as may be required from time to time for utility, cable television, communications and security systems, and other services and drainage in order to serve the Condominium and each Unit. A Unit Owner shall do nothing within or outside his or her Unit that interferes with or impairs, or may interfere with or impair, the provision of such utility, cable television, communications and security systems, or other service or drainage facilities or the use of these easements. The Association shall have an irrevocable right of access to each Unit during reasonable hours when necessary for the maintenance, repair, or replacement of any of the pipes, wires, ducts, vents, cables, conduits and other utility, cable television, communications and security systems, service and drainage facilities which are Common Elements and any other Common Elements contained in the Unit or elsewhere in the Condominium Property, or of any portion of a Unit to be maintained by the Association pursuant to this Declaration or as necessary to prevent damage to the Common Elements or to a Unit or Units, and to remove any Improvements interfering with or impairing such facilities or easements herein reserved; provided such right of access, except in the event of an emergency, shall not unreasonably interfere with the Unit Owner's permitted use of the Unit, and except in the event of an emergency, entry shall be made on not less than one (1) day's notice, which notice shall not, however, be required if the Unit Owner is absent when the giving of notice is attempted.
- (c) Encroachments. If (a) any portion of the Common Elements encroaches upon any Unit (or Limited Common Element appurtenant thereto); (b) any Unit (or Limited Common Element appurtenant thereto) encroaches upon any other Unit or upon any portion of the Common Elements; or (c) any encroachment shall hereafter occur as a result of (i) construction of the Improvements; (ii) settling or shifting of the Improvements; (iii) any alteration or repair to the Common Elements made by or with the consent of the Association or the Developer, as appropriate, or (iv) any repair or restoration of the Improvements (or any portion thereof) or any Unit after damage by fire or other casualty or any taking by condemnation or eminent domain proceedings of all or any portion



of any Unit or the Common Elements, then, in any such event, a valid easement shall exist for such encroachment and for the maintenance of same so long as the Improvements shall stand.

- (d) Ingress and Egress. A non-exclusive easement for ingress and egress in favor of each Unit Owner and resident, and his or her guests, lessees and invitees, and mortgagees, shall exist for pedestrian traffic on, over, through and across, sidewalks, accessways, streets, paths, walks, hallways, and other portions of the Common Elements (not including Limited Common Elements) and Association Property as from time to time may be intended and designated for such purpose and use and as may be necessary to provide reasonable access to the public ways; and for vehicular traffic on, over, through and across, and parking on, such portions of the Common Elements as from time to time may be paved and intended for such purpose and use and as may be necessary to provide reasonable access to the public ways. None of the easements specified in this subparagraph (d) shall be encumbered by any leasehold or lien other than those on the Condominium Parcels. Any such lien encumbering such easements (other than those on Condominium Parcels) automatically shall be subordinate to the rights of Unit Owners and the Association with respect to such easements.
- (e) Construction; Maintenance. The Developer (including its affiliates, and its or their designees, contractors, successors and assigns) shall have the right, in its (and their) sole discretion from time to time, to enter the Condominium Property and take all other action necessary or convenient for the purpose of completing the construction thereof, or any part thereof, or any addition or renovation thereto, or any Improvements or Units located or to be located thereon, and to repair, replace and maintain, without any obligation, the Condominium Property or any part thereof when the Association fails to do so.
- (f) Exterior Building Maintenance. An easement is hereby reserved on, through and across each Unit and all Limited Common Elements appurtenant thereto in order to afford access to the Association (and its contractors and employees) to perform roof repairs and/or replacements, repairs, maintenance, and/or alterations of rooftop mechanical equipment, to perform window washing and/or other exterior maintenance and/or painting of the Building.
- (g) Sales and Leasing Activity. For as long as the Developer offers units for sale in the ordinary course of business, the Developer, its



designees, successors and assigns, shall have the right to use any such Units and parts of the Common Elements or Association Property as model Units and sales and construction offices, to show model Units and the Common Elements to prospective purchasers and tenants of Units, to erect on the Condominium Property signs and other promotional material to advertise Units for sale or lease, to be exempt from any restrictions on the type of vehicle allowed to park on Condominium Property if the vehicle is engaged in any activity relating to construction, maintenance, or marketing of Units, and to take any and all actions which, in the Developer's opinion, may be helpful for selling or leasing Units or for promoting the Condominium and its operations generally.

- (h) Additional Easements. The Developer, for so long as it holds Units for sale in the ordinary course of business, and the Association, on their behalf and on behalf of all Unit Owners (each of whom hereby appoints the Developer and the Association as its attorney-in-fact for this purpose), each shall have the right to grant such additional general ("blanket") and specific electric, gas or other utility, cable television, security systems, communications or service easements (and appropriate bills of sale for equipment, conduits, pipes, lines and similar installations pertaining thereto), or modify or relocate any such existing easements or drainage facilities, in any portion of the Condominium Property, and to grant access easements or relocate any existing access easements in any portion of the Condominium Property, as the Developer or the Association shall deem necessary or desirable for the proper operation and maintenance of the Improvements, or any portion thereof, or for the general health or welfare of the Unit Owners, or for the purpose of carrying out any provisions of this Declaration, provided that such easements or the relocation of existing easements will not prevent or unreasonably interfere with the reasonable use of the Units for dwelling purposes. In addition, the Board of Directors has the authority, without the joinder of any Unit Owner, to grant, modify, or move any easement if the easement constitutes part of or crosses the Common Elements or Association Property.
- (i) Easement For Services. The Association and its agents, contractors, designees, employees, successors and assigns shall have (i) a nonexclusive easement for access and use of all the Common Elements, including, but not limited to, those customarily used for pedestrian and vehicular traffic and also including driveways, parking ramps, walkways, halls and corridors, balconies, terraces, janitorial closets, mechanical/electrical rooms, trash rooms, and storage rooms for the purpose of cleaning,



repairing, maintaining and improving the Building; and (ii) an irrevocable right of access to each Unit during reasonable hours, when necessary for the maintenance, repair or replacement of any Common Elements or of any portion of a Unit to be maintained by the Association pursuant to the Declaration or as necessary to prevent damage to the Common Elements or to a Unit or Units.

4. **Restraint Upon Separation and Partition of Common Elements.** The undivided share in the Common Elements and Common Surplus which is appurtenant to a Unit, and the exclusive right to use all appropriate appurtenant Limited Common Elements, shall not be separated therefrom and shall pass with the title to the Unit, whether or not separately described. The appurtenant share in the Common Elements and Common Surplus, and the exclusive right to use all Limited Common Elements appurtenant to a Unit, except as elsewhere herein provided to the contrary, cannot be conveyed or encumbered except together with the Unit. The respective shares in the Common Elements appurtenant to Units shall remain undivided, and no action for partition of the Common Elements, the Condominium Property, or any part thereof, shall be permitted, except as provided herein with respect to termination of the Condominium.
5. **Ownership of Common Elements and Common Surplus and Share of Common Expenses; Voting Rights.**
  - 5.1 **Fractional Ownership and Shares.** The undivided fractional ownership interest in the Common Elements and Common Surplus, and the fractional share of the Common Expenses appurtenant to each Unit are set forth in **Exhibit "5"** attached hereto and made a part hereof, which shall be based upon the total square footage of each Unit in uniform relationship to the total square footage of all other Units in the Condominium.
  - 5.2 **Voting.** Each Unit Owner shall be a member of the Association and shall be entitled to one (1) vote in the Association as to matters on which a vote by Owners is required as provided for in the Condominium documents and the Act. If a Unit Owner owns more than one Unit, Unit Owner shall be entitled to one vote for each Unit owned.
  - 5.3 **Voting by an Entity or Multiple Owners.** If a Unit is owned by an entity or more than one individual, the properly designated officers, principals, or partners of the entity or the multiple owners shall designate a voting representative by providing written notice of the name of the individual designated to vote to the Secretary of the Association.
6. **Amendments.** Except as elsewhere provided herein, amendments may be effected as follows:



- 6.1 By the Association. Notice of the subject matter of a proposed amendment shall be included in the notice of any meeting at which a proposed amendment is to be considered. A resolution for the adoption of a proposed amendment may be proposed either by a majority of the Board of Directors of the Association or by not less than one-third (1/3) of the Unit Owners of the Association. Directors and members not present in person or by proxy at the meeting considering the amendment may express their approval in writing, provided that such approval is delivered to the Secretary at or prior to the meeting. Except as elsewhere provided, approvals must be by an affirmative vote of (a) Unit Owners of not less than 66-2/3% of the Units in the Condominium and by not less than 66-2/3% of the Board of Directors of the Association; or (b) Unit Owners of not less than 75% of the Units in the Condominium.
- 6.2 Amendments Prior to Turnover. During the period of Developer control, the Declaration, Articles of Incorporation or the By-Laws of the Association may be amended to correct an omission or error, or to effect any other amendment by obtaining approval of a majority of the voting interests of the Board of Directors of the Association except that this procedure for amendment may not be used if such an amendment would materially and adversely affect substantial property rights of Unit Owners, unless all of the affected Unit Owners consent in writing.
- 6.3 Execution and Recording. An amendment, other than amendments made by the Developer alone pursuant to the Act or this Declaration, shall be evidenced by a certificate of the Association, executed either by the President of the Association or a majority of the members of the Board of Directors of the Association, which shall include recording data identifying the Declaration and shall be executed with the same formalities required for the execution of a deed. Amendments by the Developer must be evidenced by a similar certificate executed by the Developer alone. An amendment of the Declaration is effective when the applicable certificate is properly recorded in the public records of the County. No provision of this Declaration shall be revised or amended by reference to its title or number only. Proposals to amend existing provisions of this Declaration shall contain the full text of the provision to be amended; new words shall be inserted in the text and underlined; and words to be deleted shall be lined through with hyphens. However, if the proposed change is so extensive that this procedure would hinder, rather than assist, the understanding of the proposed amendment, it is not necessary to use underlining and hyphens as indicators of words added or deleted, but, instead, a notation must be inserted immediately preceding the proposed amendment in substantially the following language: "Substantial rewording of Declaration. See provision ... for present text." Non-material errors or omissions in the amendment process shall not invalidate an otherwise properly promulgated amendment.





- 6.4 Proviso. Unless otherwise provided specifically to the contrary in this Declaration, no amendment shall change the configuration or size of any Unit in any material fashion, materially alter or modify the appurtenances to any Unit, or change the proportion or percentage by which the Owner of a Unit shares the Common Expenses and owns the Common Elements and Common Surplus, unless the record Owner(s) of the Unit(s) so affected, and all record owners of liens thereon, shall join in the execution of the amendment and the amendment is otherwise approved by not less than 67% of the voting interests of Unit Owners in the Condominium. No amendment may be adopted which would terminate, limit, eliminate, modify, prejudice, abridge or otherwise adversely affect any rights, benefits, privileges or priorities granted or reserved to the Developer mortgagees insurers or grantors of Units without the prior written consent of said Developer and mortgagees in each instance; nor shall an amendment make any change in the Sections hereof entitled "Insurance", "Reconstruction or Repair after Casualty", or "Condemnation" unless 67% of the Institutional First Mortgagees shall join in the amendment. Whenever the consent or joinder of a lien or mortgage holder is required, such consent or joinder shall not be unreasonably withheld or delayed. The provisions of subsections 3.4(h), 3.4(i), 6.4, 8.2(b), 8.4, 15.16, 21 and 22.13 of this Declaration may not be amended in any manner without the prior written consent of Developer, whose consent may be withheld in Developer's sole discretion.

7. **Maintenance and Repairs.**

- 7.1 Units. All maintenance, repairs and replacements of, in or to any Unit, whether structural or nonstructural, ordinary or extraordinary, foreseen or unforeseen, including, without limitation, maintenance, repair and replacement of hurricane screens and shutters, windows, window coverings, interior nonstructural walls, the entrance door and all other doors within or affording access to a Unit, and the electrical (including wiring), plumbing (including fixtures and connections), heating and air-conditioning equipment, fixtures and outlets, appliances, carpets and other floor coverings, all interior surfaces and the entire interior of the Unit lying within the boundaries of the Unit or other property belonging to the Unit Owner, shall be performed by the Owner of such Unit at the Unit Owner's sole cost and expense, except as otherwise expressly provided to the contrary herein. Such maintenance and repair obligation shall include, but not be limited to, the immediate repair of any leaks affecting the Unit and any further action which is necessary to stop the growth of mold and/or mildew which might affect the Unit.

- 7.2 Common Elements and Association Property. Except to the extent (i) expressly provided to the contrary herein, or (ii) proceeds of insurance are



UNOFFICIAL DOCUMENT

made available therefor, all maintenance, repairs and replacements in or to the Common Elements shall be performed by the Association and the cost and expense thereof shall be charged to all Unit Owners as a Common Expense, except to the extent arising from or necessitated by the negligence, misuse or neglect by specific Unit Owners, in which case such cost shall be paid solely by such Unit Owners. Such maintenance and repair obligation shall include, but not be limited to, the immediate repair of any leaks affecting the Common Elements and any further action which is necessary to stop the growth of mold and/or mildew which might affect the Common Elements.

- 7.3 Specific Unit Owner Responsibility. The obligation to maintain and repair any equipment and fixtures or other items of personal property which are contained within a particular Unit or Units (and Limited Common Elements appurtenant thereto) shall be the responsibility of the applicable Unit Owners, individually, and not the Association, without regard to whether such items are included within the boundaries of the Unit. To the extent any Limited Common Element affects more than one Unit, responsibility therefore shall be shared equally by the Owner of the affected Units.

8. **Additions, Alterations or Improvements.**

- 8.1 By the Association. Whenever in the judgment of the Board of Directors, the Common Elements or the Association Property, or any part of either, shall require capital additions, alterations or improvements (as distinguished from repairs and replacements) costing in excess of 10% of the then annual budget of the Association, the Association may proceed with such additions, alterations or improvements only if the making of such additions, alterations or improvements shall have been approved by a majority of the Units represented at a meeting at which a quorum is attained. Any such additions, alterations or improvements to such Common Elements or the Association Property, or any part of either, costing in the aggregate no more than 10% of the then annual budget of the Association may be made by the Association without approval of the Unit Owners. The cost and expense of any such additions, alterations or improvements to such Common Elements shall constitute a part of the Common Expenses and shall be assessed to the Unit Owners as Common Expenses or by Special Assessment.

8.2 By the Unit Owner.

- (a) Consents and Permits. No Unit Owner shall make any addition, alteration or improvement in or to the Common Elements, the Association Property, or any Limited Common Element, without the



UNOFFICIAL DOCUMENT

prior written consent of the Board of Directors. The Board of Directors shall have the obligation to answer, in writing, any written request by such a Unit Owner for approval of such an addition, alteration or improvement within sixty (60) days after such request and all additional information requested is received, and the failure to do so within the stipulated time shall constitute the Board of Director's consent. The Board of Directors may condition the approval in any manner, including without limitation, retaining approval rights of the contractor to perform the work.

No Unit Owner shall make any addition, alteration or improvement in or to the interior of the Unit without obtaining all appropriate governmental permits which are necessary for such work and provided that such alteration, addition or improvement will not adversely affect the structural integrity of the Buildings or cause any damage to or adversely affect the Common Elements, Limited Common Elements or other Units and/or the Condominium Property. The proposed additions, alterations and improvements by the Unit Owners shall be made in compliance with all laws, rules, ordinances and regulations of all governmental authorities having jurisdiction, and with any conditions imposed by the Association with respect to design, structural integrity, aesthetic appeal, construction details, lien protection or otherwise.

A Unit Owner making or causing to be made any such additions, alterations or improvements agrees, and shall be deemed to have agreed, for such Owner, and his heirs, personal representatives, successors and assigns, as appropriate, to hold the Association, and all other Unit Owners harmless from and to indemnify them for any liability or damage to the Condominium Property and expenses arising therefrom, and shall be solely responsible for the maintenance, repair and insurance thereof from and after the date of installation or construction thereof as may be required by the Association. The Association's rights of review and approval of plans and other submissions under this Declaration are intended solely for the benefit of the Association.

Neither the Developer, the Association nor any of its officers, directors, employees, agents, contractors, consultants or attorneys shall be liable to any Owner or any other person by reason of mistake in judgment, failure to point out or correct deficiencies in any plans or other submissions, negligence, or any other misfeasance, malfeasance, or nonfeasance arising out of or in connection with the approval or disapproval of any plans or submissions.



Anyone submitting plans hereunder, by the submission of same, and any Owner, by acquiring title to same, agrees not to seek damages from the Developer and/or the Association arising out of the Association's review of any plans hereunder. Without limiting the generality of the foregoing, the Association shall not be responsible for reviewing, nor shall its review of any plans be deemed approval of, any plans from the standpoint of structural safety, soundness, workmanship, materials, usefulness, conformity with building or other codes or industry standards, or compliance with governmental requirements. Further, each such Owner (including the successors and assigns) having plans reviewed hereunder agrees to indemnify and hold the Developer and the Association harmless from and against any and all costs, claims (whether rightfully or wrongfully asserted), damages, expenses or liabilities whatsoever (including, without limitation, reasonable attorneys' fees and court costs at all trial and appellate levels) arising out of any review of plans by the Association hereunder.

- (b) Weight and Sound Restrictions. Unless installed by the Developer or otherwise first approved by the Board of Directors, hard and/or heavy surface floor coverings, such as tile, marble, wood and the like must be submitted to and approved, in writing, by the Board of Directors, which approval may be conditioned upon the use of appropriate soundproofing materials under such floor coverings, and must meet applicable structural requirements. Also, the installation of any improvement or heavy object must be submitted to and approved by the Board of Directors, and be compatible with the overall structural design of the Buildings.

The Board of Directors may require a structural engineer to review certain of the proposed improvements, with such review to be at the Owner's sole expense. The Board will have the right to specify the exact material to be installed on balconies and the Board reserves the right to restrict any or all floor coverings on balconies of Units. These use guidelines are consistent with good design practices for waterproofing and structural design.

Owners will be held strictly liable for violation of these restrictions and for all damages resulting therefrom and the Association has the right to require immediate removal of violations.

APPLICABLE WARRANTIES OF THE DEVELOPER, IF ANY, SHALL BE VOIDED BY VIOLATIONS OF THESE RESTRICTIONS AND REQUIREMENTS. FURTHER, EACH OWNER, BY ACCEPTANCE OF A DEED OR OTHER CONVEYANCE OF THEIR UNIT, HEREBY ACKNOWLEDGES



AND AGREES THAT SOUND TRANSMISSION IS VERY DIFFICULT TO CONTROL, AND THAT NOISES FROM ADJOINING OR NEARBY UNITS AND/OR MECHANICAL EQUIPMENT CAN OFTEN BE HEARD IN ANOTHER UNIT. THE DEVELOPER DOES NOT MAKE ANY REPRESENTATION OR WARRANTY AS TO THE LEVEL OF SOUND TRANSMISSION BETWEEN AND AMONG UNITS AND THE OTHER PORTIONS OF THE CONDOMINIUM PROPERTY, AND EACH UNIT OWNER HEREBY WAIVES AND EXPRESSLY RELEASES ANY SUCH WARRANTY AND CLAIM FOR LOSS OR DAMAGES RESULTING FROM SOUND TRANSMISSION.

- (c) Construction by Unit Owner. Any Unit Owner making additions, alterations or improvements as provided in this Section 8.2 shall commence any such additions, alterations or improvements within three (3) months after approval by the Board of Directors and shall diligently proceed to complete such work no later than three (3) months after commencement, unless such time period is extended by the Board of Directors. In the event that the Unit Owner proceeds with any alterations, additions or improvements without the approval of the Board of Directors, then upon written notice from the Association, the Unit Owner shall remove any non-conforming improvements promptly upon receipt of such notice, at the sole cost and expense of the Unit Owner. In the event that the Unit Owner fails to remove such non-conforming alterations in accordance with the notice received from the Association, the Association shall have the right to enter the Unit and remove such non-conforming alterations and all costs and expenses so incurred by the Association shall be promptly paid by the Unit Owner who has undertaken such nonconforming alterations, or if such expenses have been paid by the Association, the Unit Owner shall reimburse the Association within ten (10) days after receipt of an invoice for such work. Any unpaid expenses due the Association shall be added to any Assessments due from the nonconforming Unit Owner.

- 8.3 By the Developer. The foregoing restrictions of this Section 8 shall not apply to Developer-owned Units. The Developer shall have the additional right, without the consent or approval of the Board of Directors or other Unit Owners, (i) to make alterations, additions or improvements, structural and non-structural, interior and exterior, ordinary and extraordinary, in, to and upon any Unit owned by it and Limited Common Elements appurtenant thereto (including, without limitation, the removal of walls, floors, ceilings and other structural portions of the Improvements); (ii) expand, alter or add to all or any part of the recreational facilities; (iii) change the layout or number of rooms in any Developer-owned Units; (iv) add to or modify recreational



facilities; and (v) change the size and/or number of Developer-owned Units by combining separate Developer-owned Units into one (1) or more Units, or otherwise (the foregoing combining may be either horizontal or vertical combining of units); provided, however, there shall be no change to the configuration or size of any Unit in any material fashion, material alteration or modification of the appurtenances to any Unit or change to the percentage interest in the Common Elements and share of Common Surplus and Common Expenses of any Unit unless the record owner of the affected Unit(s) and all record owners of mortgages or other liens on the affected Unit(s) shall join in the execution of the amendment and unless a majority of the record owners of all other Units approve the amendment.

If the Developer shall make any changes in Units, as provided in this subsection, such changes shall be reflected by an amendment to this Declaration with a survey attached reflecting such authorized alteration of Units, and said amendment need only be executed and acknowledged by the Developer and any holders of institutional mortgages encumbering the said altered Units unless otherwise required by the preceding sentence or by Section 718.110(4), Florida Statutes. The survey shall be certified in the manner required by the Act.

9. **Operation of the Condominium by the Association; Powers and Duties.**

- 9.1 Powers and Duties. The Association shall be the entity responsible for the operation of the Condominium and the Association Property. The powers and duties of the Association shall include those set forth in the Articles of Incorporation and By-Laws of the Association (respectively, **Exhibits "2"** and **"3"** annexed hereto and made a part hereof), as amended from time to time. In addition, the Association shall have (i) all the common law and statutory powers of a corporation not for profit and for profit under the laws of Florida that are not in conflict with the provisions of the Articles, the Declaration, the By-Laws or the Act; (ii) the powers and duties set forth in the Act, and (iii) all powers and duties granted to or imposed upon it by this Declaration, including without limitation:
- (a) The irrevocable right to have access to each Unit from time to time during reasonable hours when necessary for the maintenance, repair or replacement of any Common Elements or of any portion of a Unit to be maintained by the Association pursuant to this Declaration or at any time as necessary to prevent damage to the Common Elements or to a Unit or Units.
  - (b) The power to acquire title to property or to otherwise hold, convey, lease and mortgage Association Property for the use and benefit of its members upon a vote of 75% of all the voting interests of the



UNOFFICIAL DOCUMENT

UNOFFICIAL DOCUMENT

Units. The Association shall have the right to grant, modify or move easements which are a part of or cross Association Property as long as the easement created in subsection 3.4(h) is not modified.

- (c) The power to make and collect Assessments, Special Assessments and other charges against Unit Owners and to lease, maintain, repair and replace the Common Elements and Association Property.
- (d) The duty to maintain accounting records according to good accounting practices, which shall be open for inspection by Unit Owners or their authorized representatives at reasonable times upon prior request.
- (e) The power to contract for the management and maintenance of the Condominium Property and to authorize a management agent (who may be an affiliate of the Developer) to assist the Association in carrying out its powers and duties by performing such functions as the submission of proposals, collection of Assessments, preparation of records, and the enforcement of rules and maintenance, repair and replacement of Common Elements with such funds as shall be made available by the Association for such purposes. The Association and its officers shall, however, retain at all times the powers and duties granted in the Articles, the By-Laws, and this Declaration and the Act, including, but not limited to, the making of Assessments, promulgation of rules and execution of contracts on behalf of the Association.
- (f) The power to borrow money, execute promissory notes and other evidences of indebtedness and to give as security therefore mortgages and security interests in property owned by the Association, if any, provided that such actions are approved by a majority of the entire membership of the Board of Directors and of the Units represented at a meeting at which a quorum has been attained, or by such greater percentage of the Board or Unit Owners as may be specified in the By-Laws with respect to certain borrowing, provided further that no such action shall be permitted while the Developer owns any Unit without the prior written consent of the Developer.
- (g) The power to adopt and amend Rules and Regulations concerning the details of the operation and use of the Units and the Condominium Property.



- (h) The power to execute all documents or consents, on behalf of all Unit Owners (and their mortgagees), required by all governmental and/or quasigovernmental agencies in connection with land use and development matters (including, without limitation, plats, waivers of plat, unities of title, covenants in lieu thereof, etc.), and in that regard, each Owner, by acceptance of the deed to such Owner's Unit, and each mortgagee of a Unit Owner by acceptance of a lien on said Unit, appoints and designates the President of the Association, as such Owner's agent and attorney-in-fact to execute any and all such documents or consents.

- 9.2 Limitation Upon Liability of Association. Notwithstanding the duty of the Association to maintain and repair parts of the Condominium Property, the Association is not responsible for and is not the insurer or guarantor of the health, safety or welfare of Unit Owners, their families, guests, agents or contractors. Further, the Association shall not be liable to Unit Owners for injury or damage, other than for the cost of maintenance and repair, caused by any latent condition of the Condominium Property to be maintained and repaired by the Association, or caused by the elements, other Unit Owners or third parties.

Further, the Association shall not be liable for any such injury or damage caused by defects in design or workmanship or any other reason connected with any additions, alterations or improvements done by or on behalf of any Unit Owners. The Association shall not be liable to any Unit Owner or lessee or to any other person or entity for any property damage, personal injury, death or other liability on the grounds that the Association did not obtain or maintain insurance (or carried insurance with any particular deductible amount) for any particular matter where (i) such insurance is not required hereby or (ii) the Association could not obtain such insurance at reasonable costs or upon reasonable terms.

- 9.3 Restraint Upon Assignment of Shares in Assets. The share of a Unit Owner in the funds and assets of the Association cannot be assigned, hypothecated or transferred in any manner except as an appurtenance to the Unit.
- 9.4 Approval or Disapproval of Matters. Whenever the decision of a Unit Owner is required upon any matter, whether or not the subject of an Association meeting, that decision shall be expressed by the same person who would cast the vote for that Unit if at an Association meeting, unless the joinder of all record Owners of the Unit is specifically required by this Declaration or by law.
- 9.5 Acts of the Association. Unless the approval or action of Unit Owners and/or a certain specific percentage of the Board of Directors of the





Association is specifically required in this Declaration, the Articles of Incorporation or By-Laws of the Association, Rules and Regulations or applicable law, all approvals or actions required or permitted to be given or taken by the Association shall be given or taken by the Board of Directors, without the consent of Unit Owners, and the Board may so approve and act through the proper officers of the Association without a specific resolution. When an approval or action of the Association is permitted to be given or taken hereunder or thereunder, such action or approval may be conditioned in any manner the Association deems appropriate or the Association may refuse to take or give such action or approval without the necessity of establishing the reasonableness of such conditions or refusal.

9.6 Effect on Developer. If the Developer holds any Unit for sale in the ordinary course of business, none of the following actions may be taken without the prior written approval of the Developer:

- (a) Assessment of the Developer as a Unit Owner for capital improvements until the date of expiration of the Guarantee Period (hereinafter defined); and
- (b) Any action by the Association that would be detrimental to the sales of Units by the Developer; provided, however, that an increase in Assessments for Common Expenses without discrimination against the Developer shall not be deemed to be detrimental to the sales of Units.

10. **Determination of Common Expenses and Fixing of Assessments Therefor.**

The Board of Directors shall from time to time, and at least annually, prepare a budget for the Condominium, determine the amount of Assessments payable by the Unit Owners to meet the Common Expenses and Limited Common Expenses of the Condominium and allocate and assess such expenses among the Unit Owners in accordance with the provisions of this Declaration and the By-Laws. The Board of Directors shall advise all Unit Owners promptly in writing of the amount of the Assessments payable by each of them as determined by the Board of Directors as aforesaid and shall furnish copies of the budget, on which such Assessments are based, to all Unit Owners and (if requested in writing) to their respective mortgagees.

The Common Expenses shall include the expenses of a reserve for (if required by law) the operation, maintenance, repair and replacement of the Common Elements and Limited Common Elements, the cost of a master antenna television system or duly franchised cable television service obtained pursuant to a bulk contract, costs of carrying out the powers and duties of the Association and any other expenses designated as Common Expenses by the Act, this Declaration, the Articles or By-Laws of the Association, Rules and Regulations or by the Association. Incidental



income to the Association, if any, may be used to pay regular or extraordinary Association expenses and liabilities, to fund reserve accounts, or otherwise as the Board shall determine from time to time, and need not be restricted or accumulated. Any Budget adopted shall be subject to change to cover actual expenses at any time. Any such change shall be adopted consistent with the provisions of the By-Laws.

11. **Collection of Assessments.**

- 11.1 **Liability for Assessments.** A Unit Owner, regardless of how title has been acquired, including by purchase at a foreclosure sale or by deed in lieu of foreclosure, shall be liable for all Assessments coming due while that person is the Unit Owner. In addition, a Unit Owner shall be jointly and severally liable with the previous owner for all unpaid Assessments that came due up to the time of transfer of title. This liability is without prejudice to any right the Owner may have to recover from the previous owner the amounts paid by the Owner. The liability for Assessments may not be avoided by waiver of the use or enjoyment of any Common Elements or by the abandonment of the Unit for which the Assessments are made or otherwise.
- 11.2 **Liability for Special Assessments.** In the event a Unit Owner fails to pay Assessments levied against the Unit Owner, the Association may levy a Special Assessment against the Unit Owner for the outstanding amount due. Any Special Assessment, including the aforesaid, levied against a Unit Owner may be collected in the manner provided in Section 11.3 hereof.
- 11.3 **Default in Payment of Assessments for Common Expenses.** Assessments and installments thereof not paid within ten (10) days from the day when they are due shall bear interest at the highest lawful rate from the date due until paid. In addition to the above stated interest, the Association shall charge an administrative late fee in an amount not to exceed the highest amount provided for in the Act (as amended from time to time) on Assessments and installments thereof not paid when due. All payments upon account shall be first applied to interest accrued by the Association, then to any administrative late fee, then to any costs and reasonable attorneys' fees incurred in collection and then to the delinquent Assessment.

The foregoing method of applying payments shall be applicable notwithstanding any restrictive endorsement, designation, or instruction placed on or accompanying a payment. The Association has a lien on each Condominium Parcel for any unpaid Assessments or installments thereof, with interest, late fees and for reasonable attorneys' fees and costs incurred by the Association incident to the collection of the Assessment or



enforcement of the lien whether suit be brought or not. The lien is effective from and shall relate back to the recording of this Declaration.

However, as to Institutional First Mortgagees holding a first mortgage of record, the lien is effective from and after the recording of a claim of lien in the Public Records of the County in which the Condominium Parcel is located, stating the description of the Condominium Parcel, the name of the record Owner, name and address of the Association, the amount due and the due dates. Any such lien shall be subordinate to the first mortgage on any Unit. The claim of lien must be executed and acknowledged by an officer or authorized agent of the Association. The claim of lien shall not be released until all sums secured by it (or such other amount as to which the Association shall agree by way of settlement) have been fully paid or until it is barred by law.

No such claim of lien shall be effective longer than one (1) year after the claim of lien has been recorded unless, within that time, an action to enforce the lien is commenced. The one (1) year period shall automatically be extended by any length of time during which the Association is prevented from filing a foreclosure action by an automatic stay resulting from a bankruptcy petition filed by the Unit Owner or any other person claiming an interest in the Condominium Parcel. Such a lien for common expense charges and assessments shall not be affected by any sale or transfer of a unit, except that a sale or transfer of a unit pursuant to a foreclosure of a first mortgage shall extinguish a subordinate lien for common expense charges and assessments which became payable prior to such sale or transfer. Any such sale or transfer pursuant to a foreclosure shall not relieve the purchaser or transferee of a unit from liability for, nor the unit so sold or transferred from the lien of, any common expense charges thereafter becoming due.

The claim of lien shall secure (whether or not stated therein) all unpaid Assessments, interest thereon, and costs and attorney's fees which are due and which may accrue subsequent to the recording of the claim of lien and prior to the entry of a certificate of title as well as interest, and all reasonable costs and attorney's fees incurred by the Association incident to the collection process. Upon payment in full, the person making the payment is entitled to a satisfaction of the lien in recordable form. The Association may bring an action in its name to foreclose a lien for unpaid Assessments in the manner a mortgage of real property is foreclosed and may also bring an action at law to recover a money judgment for the unpaid Assessments without waiving any claim of lien. The Association is entitled to recover its reasonable attorneys' fees incurred in either a lien foreclosure action or an action to recover a money judgment for unpaid Assessments. As an additional right and remedy of the Association, upon



default in the payment of Assessments as aforesaid and after thirty (30) days' prior written notice to the applicable Unit Owner, the Association may declare the Assessment installments for the remainder of the budget year to be accelerated (or if acceleration to such extent is prohibited by the Act, then the Association may declare Assessments to the maximum extent permitted under the Act to be accelerated) and such amount shall thereupon be due and payable on the date the claim of lien is filed. Such accelerated Assessments shall include the amounts due for the remainder of the budget year in which the claim of lien was filed. In the event the amount of such installments changes during the period for which Assessments were accelerated, the Unit Owner or the Association, as appropriate, shall be obligated to pay or reimburse to the other the amount of increase or decrease within ten (10) days of same taking effect.

- 11.4 Notice of Intention to Foreclose Lien. No foreclosure judgment may be entered until at least thirty (30) days after the Association gives written notice to the Unit Owner of its intention to foreclose its lien to collect the unpaid Assessments. If this notice is not given at least thirty (30) days before the foreclosure action is filed, and if the unpaid Assessments, including those coming due after the claim of lien is recorded, are paid before the entry of a final judgment of foreclosure, the Association shall not recover attorneys' fees or costs. The notice must be given by personal delivery of the notice to the Unit Owner or by certified or registered mail, return receipt requested, addressed to the Unit Owner at the last known address, and upon such mailing, the notice shall be deemed to have been given and the court shall proceed with the foreclosure action and may award attorneys' fees and costs as permitted by law. The notice requirements of this subsection are satisfied if the Unit Owner records a Notice of Contest of Lien as provided in the Act.
- 11.5 Appointment of Receiver to Collect Rental. If the Unit Owner remains in possession of the Unit after a foreclosure judgment has been entered, the court, in its discretion, may require the Unit Owner to pay a reasonable rental amount for the Unit. If the Unit is rented or leased during the pendency of the foreclosure action, the Association is entitled to the appointment of a receiver to collect the rent. The expenses of the receiver shall be paid by the party which does not prevail in the foreclosure action.
- 11.6 Institutional First Mortgagee. An Institutional First Mortgagee acquiring title to a Condominium Parcel as a result of foreclosure, or a deed in lieu of foreclosure, may not, during the period of its ownership of such parcel, whether or not such parcel is unoccupied, be excused from the payment of some or all of the Common Expenses coming due during the period of such ownership. The liability of an Institutional First Mortgagee, or its successor or assignees, who acquires title to a Unit by foreclosure or by deed in lieu of foreclosure for the unpaid Assessments (or installments



thereof) that became due prior to the Institutional First Mortgagee's acquisition of title is limited to the lesser of:

- (a) The Unit's unpaid Common Expenses and regular periodic Assessments which accrued or came due during the six (6) months immediately preceding the acquisition of title and for which payment in full has not been received by the Association; or
- (b) One percent (1%) of the original mortgage debt. If any unpaid share of Common Expenses or Assessments or other charges is extinguished by foreclosure of a superior lien or by a deed in lieu of foreclosure thereof, the unpaid share of common expenses or assessments are Common Expenses collectible from all of the Unit Owners, including such acquirer, and such acquirer's successors and assigns. An Institutional First Mortgagee acquiring title to a Condominium Parcel as a result of foreclosure or deed in lieu of foreclosure may not, during the period of its ownership of such parcel, whether or not such parcel is unoccupied, be excused from the payment of some or all of the Common Expenses coming due during the period of such ownership. As to a Unit acquired by foreclosure, the limitations set forth in clauses (a) and (b) above shall not apply unless the Institutional First Mortgagee joined the Association as a defendant in the foreclosure action. Joinder of the Association, however, is not required if, on the date the complaint is filed, the Association was dissolved or did not maintain an office or agent for service of process at a location which was known to or reasonably discoverable by that Institutional First Mortgagee.

- 11.7 **Guarantee of Assessments by Developer.** Developer guarantees to each Unit Owner that for the period commencing on the date of recording of the Declaration until one (1) year following the date on which the closing on the purchase and sale of the first Unit in the Condominium occurs (the "Guarantee Period"), the monthly Assessment for Common Expenses for a Unit will not exceed the monthly Assessment amount for that particular Unit as expressly stated in the Prospectus for the Condominium for Units sold by the Developer. During the Guarantee Period, the Developer shall be excused from the payment of the Developer's share of the Common Expenses for Units owned by the Developer; provided, however, if, at any time during the Guarantee Period, the funds collected from Unit Owner Assessments at the guaranteed level are not sufficient to provide payment, on a timely basis, of all Common Expenses, including the full funding of the reserves, unless the funding of reserves has been properly waived, the Developer shall advance money to the Association at the time such payments are due so as to eliminate any deficit in the funds. For purposes of this subsection, income to the Association other than Assessments (as defined herein and in the Act) shall not be taken into account when



determining the deficits to be funded by the Developer. The Developer shall have the option of extending the Guarantee Period by twenty- four (24) or more extensions of one (1) month each, in Developer's sole discretion, on the same terms, or paying the share of Common Expenses and Assessments attributable to the Units it is then offering for sale. No funds receivable from Unit purchasers or Unit Owners payable to the Association or collected by the Developer on behalf of the Association, other than regular periodic Assessments for Common Expenses as provided in this Declaration and disclosed in the Estimated Operating Budget of the Association, shall be used for the payment of Common Expenses during any period in which the Developer is excused from payment of Assessments. This restriction shall apply to funds including, but not limited to, capital contributions or start-up funds collected from Unit purchasers at closing.

Notwithstanding the above and as provided in Section 718.116(9)(a)(2) of the Act, in the event of an Extraordinary Financial Event (hereinafter defined), the cost necessary to effect restoration shall be assessed against all Unit Owners owning Units on the date of such Extraordinary Financial Event, and their successors and assigns, including the Developer (with respect to Units owned by the Developer). As used in this subsection, an "Extraordinary Financial Event" shall mean a casualty loss affecting the Condominium resulting from a natural disaster or Act of God, which is not covered by insurance proceeds from the insurance maintained by the Association as required by Section 718.111(11)(a) of the Act.

- 11.8 Certificate of Unpaid Assessments. Within fifteen (15) days after written request by a Unit Owner or mortgagee of a Unit, the Association shall provide a certificate stating whether all Assessments and other moneys owed to the Association by the Unit Owner with respect to his or her Unit have been paid. Any person other than the Unit Owner who relies upon such certificate shall be protected thereby.
- 11.9 Installments. Regular Assessments may be collected monthly or quarterly, in advance, at the option of the Association from time to time. Initially, Assessments will be collected monthly.
12. Insurance. Insurance covering the Condominium Property and the Association Property shall be governed by the following provisions:
- 12.1 Purchase, Custody and Payment.
- (a) Purchase. All insurance policies described herein covering portions of the Condominium Property and Association Property shall be purchased by the Association and shall be issued by an insurance company authorized to do business in Florida.



UNOFFICIAL DOCUMENT

- (b) Mortgagees. No policy or insurance coverage shall impair the security of the Primary Institutional First Mortgagee without its consent.
- (c) Named Insured. The named insured shall be the Association, individually, and as agent for Owners of Units covered by the policy, without naming them, and as agent for their mortgagees, without naming them. The Unit Owners and their mortgagees shall be deemed additional insureds.
- (d) Custody of Policies and Payment of Proceeds. All policies shall provide that payments for losses made by the insurer shall be paid to the Insurance Trustee, hereinafter defined in Section 12.11, (if appointed), and all policies and endorsements thereto shall be deposited with the Insurance Trustee (if appointed).
- (e) Copies to Mortgagees. One copy of each insurance policy, or a certificate evidencing such policy, and all endorsements thereto, shall be furnished by the Association upon request to each Institutional First Mortgagee who holds a mortgage upon a Unit covered by the policy.
- (f) Personal Property and Liability. Except as specifically provided herein or by the Act, the Association shall not be responsible to Unit Owners to obtain insurance coverage upon the property lying within the boundaries of their respective Units (or within any Limited Common Elements appurtenant thereto), including, but not limited to, their personal property, and for their personal liability and living expense and for any other risks not otherwise insured in accordance herewith.

12.2 Coverage. The Association shall use its best efforts to maintain insurance covering the following:

- (a) Casualty. The Building (including the Limited Common Elements and the Common Elements) and all fixtures, installations or additions comprising that part of the Building within the boundaries of the Units and required by the Act to be insured under the Association's policy(ies), but excluding all furniture, furnishings, floor coverings, wall coverings and ceiling coverings or other personal property owned, supplied or installed by Unit Owners or tenants of Unit Owners, and also excluding hurricane shutters, Unit floor coverings, wall coverings, or ceiling coverings and the following equipment if it is located within a Unit (or Limited Common Elements appurtenant thereto) and such



equipment as the Unit Owner is required to repair or replace; electrical fixtures, appliances, air conditioner or heating equipment, water heaters, built-in cabinets, personal property, fixture, appliance or equipment permitted to be excluded from the Condominium's insurance policy pursuant to the Act, as same may be amended or renumbered from time to time and all Improvements located on the Common Elements from time to time, together with all fixtures, building service equipment, personal property and supplies constituting the Common Elements or owned by the Association (collectively the "Insured Property"), shall be insured in an amount not less than 100% of the full insurable replacement value thereof, excluding foundation and excavation costs. Such policies may contain reasonable deductible provisions as determined by the Board of Directors of the Association. Such coverage shall afford protection against:

- (i) Loss or Damage by Fire and Other Hazards covered by a standard extended coverage endorsement; and
  - (ii) Such Other Risk as from time to time are customarily covered with respect to Building and improvements similar to the Insured Property in construction, location and use, including, but not limited to, vandalism and malicious mischief.
- (b) Liability. Comprehensive general public liability and automobile liability insurance covering loss or damage resulting from accidents or occurrences on or about or in connection with the Insured Property or adjoining driveways and walkways, or any work, matters or things related to the Insured Property, with such coverage as shall be required by the Board of Directors of the Association, but with combined single limit liability of not less than \$1,000,000 for each accident or occurrence, \$100,000 per person and \$100,000 property damage for each accident or occurrence, and with a cross liability endorsement to cover liabilities of the Unit Owners as a group to any Unit Owner, and vice versa. The Association may also obtain and maintain liability insurance for its directors and officers and for the benefit of the Association's employees.
- (c) Workers' Compensation. The Association shall obtain workers' compensation and other mandatory insurance, when applicable.
- (d) Flood Insurance. The Association shall obtain flood insurance if required by the Primary Institutional First Mortgagee or if the Association so elects.





- (e) Fidelity Insurance. The Association shall obtain and maintain adequate fidelity bonding of all persons who control or disburse funds of the Association, including but not limited to the President, Secretary and Treasurer of the Association, in an amount not less than the minimum sum required by the Act.
- (f) Association Property. Appropriate additional policy provisions, policies or endorsements extending the applicable portions of the coverage described above to all Association Property, where such coverage is available.
- (g) Such Other Insurance. The Board of Directors of the Association shall obtain such other policies of insurance as the Board may determine from time to time to be desirable and as required by HUD LEGAL POLICIES as set forth in Appendix 24.

When appropriate and obtainable, each of the foregoing policies shall waive the insurer's right to: (i) subrogation against the Association and against the Unit Owners individually and as a group, (ii) pay only a fraction of any loss in the event of co-insurance or if other insurance carriers have issued coverage upon the same risk, and (iii) avoid liability for a loss that is caused by an act of the Board of Directors of the Association, a member of the Board of Directors of the Association, one or more Unit Owners or as a result of contractual undertakings. Additionally, each policy shall provide that any insurance trust agreement will be recognized, that the insurance provided shall not be prejudiced by any act or omissions of individual Unit Owners that are not under the control of the Association, and that the policy shall be primary, even if a Unit Owner has other insurance that covers the same loss.

12.3 Additional Provisions. All policies of insurance shall provide that such policies may not be cancelled or substantially modified without at least thirty (30) days' prior written notice to all of the named insureds, including all mortgagees of Units. Prior to obtaining any policy of casualty insurance or any renewal thereof, the Board of Directors shall obtain an appraisal from a fire insurance company, or other competent appraiser, of the full insurable replacement value of the Insured Property (exclusive of foundations), without deduction for depreciation, for the purpose of determining the amount of insurance to be effected pursuant to this Section.

12.4 Premiums. Premiums (or allocable shares thereof) upon insurance policies purchased by the Association shall be paid by the Association as a Common Expense. Premiums may be financed in such manner as the Board of Directors deems appropriate.



- 12.5 Unit Owner Coverage. Each Unit Owner shall obtain and maintain at all times, individual casualty and general liability policies insuring the property lying within the boundaries of their Unit and for their personal liability arising in the use of their own Unit and other areas of the Common Elements for which they have exclusive use. Each Unit Owners' insurance policy shall provide that the coverage afforded by such policy is excess over the amount recoverable under any other policy covering the same property, without the rights of subrogation against the Association. Each Unit Owner shall provide the Association with a copy of a binder, a policy or other proof satisfactory to the Association of said insurance coverage not less than ten (10) days prior to the beginning of the term of the policy, or not less than ten (10) days prior to the expiration of each preceding policy that is being renewed or replaced, as appropriate.
- 12.6 Insurance Trustee; Share of Proceeds. All insurance policies obtained by or on behalf of the Association shall be for the benefit of the Association, the Unit Owners and their mortgagees, as their respective interests may appear, and shall provide that all proceeds covering property losses shall be paid to the Association or to the Insurance Trustee (if one exists) which may, but need not, be designated by the Board of Directors. References herein to the Insurance Trustee shall be deemed to apply to the Board of Directors if it elects to serve such functions pursuant to subsection 12.11 hereof. The Insurance Trustee shall not be liable for payment of premiums, nor for the renewal or the sufficiency of policies, nor for the failure to collect any insurance proceeds. The duty of the Insurance Trustee shall be to receive such proceeds as are paid and to hold the same in trust for the purposes elsewhere stated herein, and for the benefit of the Unit Owners and their respective mortgagees in the following shares, but such shares need not be set forth on the records of the Insurance Trustee:
- (a) Insured Property. Proceeds on account of damage to the Insured Property shall be held in undivided shares for each Unit Owner, such shares being the same as the undivided shares in the Common Elements appurtenant to each Unit, provided that if the Insured Property so damaged includes property lying within the boundaries of specific Units and/or Limited Common Elements appurtenant thereto, that portion of the proceeds allocable to such property shall be held as if that portion of the Insured Property were Optional Property as described in paragraph (b) below.
- (b) Optional Property. Proceeds on account of damage solely to Units and/or certain portions or all of the contents thereof not included in the Insured Property, all as determined by the Association in its sole discretion (collectively, the "Optional Property"), if any are collected by reason of optional insurance which the Association



elects to carry thereon (as contemplated herein), shall be held for the benefit of Owners of Units or other portions of the Optional Property damaged in proportion to the cost of repairing the damage suffered by each such affected Owner, which cost and allocation shall be determined in the sole discretion of the Association.

- (c) Mortgagees. No mortgagee shall have any right to determine or participate in the determination as to whether or not any damaged property shall be reconstructed or repaired, and no mortgagee shall have any right to apply or have applied to the reduction of a mortgage debt any insurance proceeds, except for actual distributions thereof made to the Unit Owner and mortgagee pursuant to the provisions of this Declaration.

12.7 Distribution of Proceeds. Proceeds of insurance policies received by the Insurance Trustee shall be distributed to or for the benefit of the beneficial owners thereof in the following manner:

- (a) Expenses of the Trustee. All expenses of the Insurance Trustee shall be first paid or provision for such payment shall be made therefor.
- (b) Reconstruction or Repair. If the damaged property for which the proceeds are paid is to be repaired or reconstructed, the remaining proceeds shall be paid to defray the cost thereof as elsewhere provided herein. Any proceeds remaining after defraying such costs shall be distributed to the beneficial owners thereof, remittances to Unit Owners and their mortgagees being payable jointly to them.
- (c) Failure to Reconstruct or Repair. If it is determined in the manner elsewhere provided that the damaged property for which the proceeds are paid shall not be reconstructed or repaired, the remaining proceeds shall be allocated among the beneficial owners as provided in subsection 12.6 above, and distributed first to all Institutional First Mortgagees in an amount sufficient to pay off their mortgages, and the balance, if any, to the beneficial owners.
- (d) Certificate. In making distributions to Unit Owners and their mortgagees, the Insurance Trustee (if appointed) may rely upon a certificate of the Association made by its President and Secretary as to the names of the Unit Owners and their mortgagees and their respective shares of the distribution.

12.8 Association as Agent. The Association is hereby irrevocably appointed as agent and attorney-in-fact for each Unit Owner and for each owner of a



mortgage or other lien upon a Unit and for each owner of any other interest in the Condominium Property to adjust all claims arising under insurance policies purchased by the Association and to execute and deliver releases upon the payment of claims.

- 12.9 Unit Owners' Personal Coverage. Unless the Association elects otherwise, the insurance purchased by the Association shall not cover claims against an Owner due to accidents occurring within his Unit (or Limited Common Elements appurtenant thereto), nor casualty or theft loss to the contents of an Owner's Unit or Limited Common Elements appurtenant thereto. It shall be the obligation of the individual Unit Owner, if such Owner so desires, to purchase and pay for insurance as to all risks not covered by insurance carried by the Association.
- 12.10 Benefit of Mortgagees. Certain provisions in this Section 12 entitled "Insurance" are for the benefit of mortgagees of Units and may be enforced by such mortgagees.
- 12.11 Insurance Trustee Optional. The Board of Directors of the Association shall have the option in its discretion of appointing an insurance trustee ("Insurance Trustee") hereunder. If the Association fails or elects not to appoint such Insurance Trustee, the Association will perform directly all obligations imposed upon such Insurance Trustee by this Declaration. Fees and expenses of any Insurance Trustee are Common Expenses.
13. **Reconstruction or Repair After Fire or Other Casualty.**
- 13.1 Determination to Reconstruct or Repair. Subject to the immediately following sub-paragraph, in the event of damage to or destruction of the Insured Property (and the Optional Property, if insurance has been obtained by the Association with respect thereto) as a result of fire or other casualty, the Board of Directors shall arrange for the prompt repair and restoration of the Insured Property (and the Optional Property, if insurance has been obtained by the Association with respect thereto) and the insurance Trustee (if appointed) shall disburse the proceeds of all insurance policies to the contractors engaged in such repair and restoration in appropriate progress payments.

If 75% or more of the Insured Property (and the Optional Property, if insurance has been obtained by the Association with respect thereto) is substantially damaged or destroyed and if Unit Owners owning 80% of the applicable interests in the Common Elements duly and promptly resolve not to proceed with the repair or restoration thereof and at least 51% of Institutional First Mortgagees approve such resolution, the Condominium Property will not be repaired and shall be subject to an action for partition instituted by the Association, any Unit Owner, mortgagee or lienor, as if



UNOFFICIAL DOCUMENT

the Condominium Property were owned in common, in which event the net proceeds of insurance resulting from such damage or destruction shall be divided among all the Unit Owners in proportion to their respective interests in the Common Elements (with respect to proceeds held for damage to the Insured Property other than that portion of the Insured Property lying within the boundaries of the Unit), and among affected Unit Owners in proportion to the damage suffered by each such affected Unit Owner, as determined in the sole discretion of the Association (with respect to proceeds held for damage to the Optional Property, if any, and/or that portion of the Insured Property lying within the boundaries of the Unit); provided, however, that no payment shall be made to a Unit Owner until there has first been paid off out of his share of such fund all mortgages and liens on his Unit in the order of priority of such mortgages and liens.

Whenever in this section the words "promptly repair" are used, it shall mean that repairs are to begin not more than sixty (60) days from the date the Insurance Trustee (if appointed) notifies the Board of Directors and Unit Owners that it holds proceeds of insurance on account of such damage or destruction sufficient to pay the estimated cost of such work, or not more than ninety (90) days after the Insurance Trustee (if appointed) notifies the Board of Directors and the Unit Owners that such proceeds of insurance are insufficient to pay the estimated costs of such work, subject to the issuance of necessary permits for such work. The Insurance Trustee (if appointed) may rely upon a certificate of the Association made by its President and Secretary to determine whether or not the damaged property is to be reconstructed or repaired.

- 13.2 Plans and Specifications. Any reconstruction or repair must be made substantially in accordance with the plans and specifications for the original Improvements and then applicable building and other codes; or if not, then in accordance with the plans and specifications approved by the Board of Directors of the Association and then applicable building and other codes, and if the damaged property which is to be altered are the Building or the Optional Property, by the Owners of not less than 80% of the applicable interests in the Common Elements, as well as the Owners of all Units and other portions of the Optional Property (and their respective mortgagees) the plans for which are to be altered.

13.3 Special Responsibilities.

- (a) Special Responsibility. If the damage is only to those parts of the Optional Property for which the responsibility of maintenance and repair is that of the respective Unit Owners, then the Unit Owners



shall be responsible for all necessary reconstruction and repair, which shall be effected promptly and in accordance with guidelines' established by the Board of Directors (unless insurance proceeds are held by the Association with respect thereto by reason of the purchase of optional insurance thereon, in which case the Association shall have the responsibility to reconstruct and repair the damaged Optional Property, provided the respective Unit Owners shall be individually responsible for any amount by which the cost of such repair or reconstruction exceeds the insurance proceeds held for such repair or reconstruction on a Unit by Unit basis, as determined In the sole discretion of the Association). In all other instances, the responsibility for all necessary reconstruction and repair shall be that of the Association.

- (b) Disbursement. The proceeds of insurance collected on account of a casualty, and the sums collected from Unit Owners on account of such casualty, shall constitute a construction fund which shall be disbursed in payment of the costs of reconstruction and repair in the following manner and order:
- (i) Association - Lesser Damage. If the amount of the estimated costs of reconstruction and repair which are the responsibility of the Association is less than \$100,000, then the construction fund shall be disbursed in payment of such costs upon the order of the Board of Directors of the Association; provided, however, that upon request to the Insurance Trustee (if appointed) by an Institutional First Mortgagee which is a beneficiary of an insurance policy, the proceeds of which are included in the construction fund, such fund shall be disbursed in the manner provided below for the reconstruction and repair of major damage.
- (ii) Association - Major Damage. If the amount of the estimated costs of reconstruction and repair which are the responsibility of the Association is more than \$100,000, then the construction fund shall be disbursed in payment of such costs in the manner contemplated by subparagraph (i) above, but then only upon the further approval of an architect or engineer qualified to practice in Florida and employed by the Association to supervise the work.
- (iii) Unit Owners. If there is a balance of insurance proceeds after payment of all costs of reconstruction and repair that are the responsibility of the Association, this balance may be used by the Association to effect repairs to the Optional Property (if not insured or if under-insured), or may be



distributed to Owners of the Optional Property who have the responsibility for reconstruction and repair thereof. The distribution shall be in the proportion that the estimated cost of reconstruction and repair of such damage to each affected Unit owner bears to the total of such estimated costs to all affected Unit Owners, as determined by the Board; provided, however, that no Unit Owner shall be paid an amount in excess of the estimated costs of repair for his portion of the Optional Property. All proceeds must be used to effect repairs to the Optional Property, and if insufficient to complete such repairs, the Owners shall pay the deficit with respect to their portion of the Optional Property and shall promptly effect the repairs. Any balance remaining after such repairs have been effected shall be distributed to the affected Unit Owners and their mortgagees jointly as elsewhere herein contemplated.

- (iv) Surplus. It shall be presumed that the first monies disbursed in payment of costs of reconstruction and repair shall be from insurance proceeds. If there is a balance in a construction fund after payment of all costs relating to the reconstruction and repair for which the fund is established, such balance shall be distributed to the beneficial owners of the fund in the manner elsewhere stated; except, however, that the part of a distribution to an Owner which is not in excess of Assessments paid by such Owner into the construction fund shall not be made payable jointly to any mortgagee.
- (v) Certificate. Notwithstanding the provisions herein, the Insurance Trustee (if appointed) shall not be required to determine whether or not sums paid by Unit Owners upon Assessments shall be deposited by the Association with the Insurance Trustee (if appointed), nor to determine whether the disbursements from the construction fund are to be made upon the order of the Association alone or upon the additional approval of an architect, engineer or otherwise, nor whether a disbursement is to be made from the construction fund, nor to determine whether surplus funds to be distributed are less than the Assessments paid by Owners, nor to determine the payees nor the amounts to be paid. The Insurance Trustee (if appointed) may rely upon a certificate of the Association, made by its President and Secretary, as to any or all of such matters and stating that the sums to be paid are due and properly payable, and stating the names of the payees and the amounts to be paid.



- 13.4 Assessments. If the proceeds of the insurance are not sufficient to defray the estimated costs of reconstruction and repair to be effected by the Association, or if at any time during reconstruction and repair, or upon completion of reconstruction and repair, the funds for the payment of the costs of reconstruction and repair are insufficient, Assessments shall be made against the Unit Owners in sufficient amounts to provide funds for the payment of such costs. Such Assessments on account of damage to the Insured Property shall be in proportion to all of the Owners' respective shares in the Common Elements. Costs on account of damage to the Optional Property shall be charged to each Owner in proportion to the cost of repairing the damage suffered by each Owner thereof, as determined by the Association.
- 13.5 Benefit of Mortgagees. Certain provisions in this Section 13 are for the benefit of mortgagees of Units and may be enforced by any of them.

14. **Condemnation**.

- 14.1 Deposit of Awards with Insurance Trustee. The taking of portions of the Condominium Property by the exercise of the power of eminent domain shall be deemed to be a casualty, and the awards for that taking shall be deemed to be proceeds from insurance on account of the casualty and shall be deposited with the Insurance Trustee (if appointed). Even though the awards may be payable to Unit Owners, the Unit Owners shall deposit the awards with the Insurance Trustee (if appointed); and in the event of failure to do so, in the discretion of the Board of Directors of the Association, a special charge shall be made against a defaulting Unit Owner in the amount of his award, or the amount of that award shall be set off against the sums hereafter made payable to that Owner, or the Board shall have the right to proceed in a court of equity to require performance and/or sue at law for damages.
- 14.2 Determination Whether to Continue Condominium. Whether the Condominium will be continued after condemnation will be determined in the manner provided for determining whether damaged property will be reconstructed and repaired after casualty. For this purpose, the taking by eminent domain also shall be deemed to be a casualty.
- 14.3 Disbursement of Funds. If the Condominium is terminated after condemnation, the proceeds of the awards and Special Assessments will be deemed to be insurance proceeds and shall be owned and distributed in the manner provided with respect to the ownership and distribution of insurance proceeds if the Condominium is terminated after a casualty. If the Condominium is not terminated after condemnation, the size of the Condominium will be reduced and the property damaged by the taking





will be made usable in the manner provided below. The proceeds of the awards and Special Assessments shall be used for these purposes and shall be disbursed in the manner provided for disbursement of funds by the Insurance Trustee (if appointed) after a casualty, or as elsewhere in this Section 14 specifically provided.

- 14.4 Unit Reduced But Habitable. If the taking reduces the size of a Unit and the remaining portion of the Unit can be made habitable (in the sole opinion and discretion of the Association), the award for the taking of a portion of the Unit shall be used for the following purposes in the order stated and the following changes shall be made to the Condominium:
- (a) Restoration of Unit. The Unit shall be made habitable. If the cost of the restoration exceeds the amount of the award, the additional funds required shall be charged against the Owner of the Unit. The Association shall have the right to collect and enforce such costs and charges as elsewhere provided in accordance with this Declaration, pursuant to subsection 17.2 below and applicable law.
  - (b) Distribution of Surplus. The balance of the award in respect of the Unit, if any, shall be distributed to the Owner of the Unit and to each mortgagee of the Unit, the remittance being made payable jointly to the Owner and such mortgagees.
  - (c) Adjustment of Shares in Common Elements. If the floor area of the Unit is reduced by the taking, the percentage representing the share in the Common Elements and of the Common Expenses and Common Surplus appurtenant to the Unit shall be reduced by multiplying the percentage of the applicable Unit prior to reduction by a fraction, the numerator of which shall be the area in square feet of the Unit after the taking and the denominator of which shall be the area in square feet of the Unit before the taking. The shares of all Unit Owners in the Common Elements, Common Expenses and Common Surplus shall be restated as follows:
    - (i) add the total of all percentages of all Units after reduction as aforesaid (the "Remaining Percentage Balance"); and
    - (ii) divide each percentage for each Unit after reduction as aforesaid by the Remaining Percentage Balance.

The result of such division for each Unit shall be the adjusted percentage for such Unit.

- 14.5 Unit Made Uninhabitable. If the taking is of the entire Unit or so reduces the size of a Unit that it cannot be made habitable (in the sole opinion and



discretion of the Association), the award for the taking of the Unit shall be used for the following purposes in the order stated and the following changes shall be made to the Condominium:

- (a) Payment of Award. The awards shall be paid first to the applicable Institutional First Mortgagees in amounts sufficient to pay off their mortgages in connection with each Unit which is not so habitable; second, to the Association for any due and unpaid Assessments; third, jointly to the affected Unit Owners and other mortgagees of their Units. In no event shall the total of such distributions in respect of a specific Unit exceed the market value of such Unit immediately prior to the taking. The balance, if any, shall be applied to repairing and replacing the Common Elements.
- (b) Addition to Common Elements. The remaining portion of the Unit, if any, shall become part of the Common Elements and shall be placed in a condition allowing, to the extent possible, for use by all of the Unit Owners in the manner approved by the Board of Directors of the Association; provided that if the cost of the work therefor shall exceed the balance of the fund from the award for the taking, such work shall be approved in the manner elsewhere required for capital improvements to the Common Elements.
- (c) Adjustment of Shares. The shares in the Common Elements, Common Expenses and Common Surplus appurtenant to the Units that continue as part of the Condominium shall be adjusted to distribute the shares in the Common Elements, Common Expenses and Common Surplus among the reduced number of Unit Owners (and among reduced Units). This shall be effected by restating the shares of continuing Unit Owners as follows:
  - (i) add the total of all percentages of all Units of continuing Owners prior to this adjustment, but after any adjustments made necessary by subsection 14.4(c) hereof (the "Percentage Balance"); and
  - (ii) divide the percentage of each Unit of a continuing Owner prior to this adjustment, but after any adjustments made necessary by subsection 14.4(c) hereof, by the Percentage Balance.

The result of such division for each Unit shall be the adjusted percentage for such Unit.
- (d) Assessments. If the balance of the award (after payments to the Unit Owners and such Owner's mortgagees as above provided) for



the taking is not sufficient to alter the remaining portion of the Unit for use as a part of the Common Elements, the additional funds required for such purposes shall be raised by Assessments against all of the Unit Owners who will continue as Owners of Units after the changes in the Condominium effected by the taking. The Assessments shall be made in proportion to the applicable percentage shares of those Owners after all adjustments to such shares effected pursuant hereto by reason of the taking.

- (e) Arbitration. If the market value of a Unit prior to the taking cannot be determined by agreement between the Unit Owner and mortgagees of the Unit and the Association within 30 days after notice of a dispute by any affected party, such value shall be determined by arbitration in accordance with the then existing rules of the American Arbitration Association, except that the arbitrators shall be two appraisers appointed by the American Arbitration Association who shall base their determination upon an average of their appraisals of the Unit. A judgment upon the decision rendered by the arbitrators may be entered in any court of competent jurisdiction in accordance with the Florida Arbitration Code. The cost of arbitration proceedings shall be assessed against all Unit Owners, including Owners who will not continue to be Owners after the taking, in proportion to the applicable percentage shares of such Owners as they exist prior to the adjustments to such shares effected pursuant hereto by reason of the taking.

- 14.6 Taking of Common Elements. Awards for the taking of Common Elements shall be used to render the remaining portion of the Common Elements usable in the manner approved by the Board of Directors of the Association; provided, that if the cost of such work shall exceed the balance of the funds from the awards for the taking, the work shall be approved in the manner elsewhere required for capital improvements to the Common Elements. The balance of the awards for the taking of Common Elements, if any, shall be distributed to the Unit Owners in the shares in which they own the Common Elements after adjustments to these shares are effected pursuant hereto by reason of the taking. If there is a mortgage on a Unit, the distribution shall be paid jointly to the Owner and the mortgagees of the Unit.

- 14.7 Amendment of Declaration. The changes in Units, in the Common Elements and in the ownership of the Common Elements and share in the Common Expenses and Common Surplus that are effected by the taking shall be evidenced by an amendment to this Declaration of Condominium that is only required to be approved by, and executed upon the direction of, a majority of all Directors of the Association.



15. **Occupancy and Use Restrictions** . In order to provide for congenial occupancy and use of the Condominium Property and for the protection of the values of the Units, the use of the Condominium Property shall be restricted to and shall be in accordance with the following provisions:
- 15.1 **Occupancy**. Each Unit shall be used as a residence only, except as otherwise herein provided, and the maximum permanent occupants and overnight guests shall be no more than legally permitted, all in accordance with applicable municipal, county and state codes, ordinances and regulations. No trade, business, profession or any other type of commercial activity shall be carried on in the Units; provided, however, an Owner may use a room within a Unit as an office for conducting personal business if such personal business does not require contact at the Unit with customers or clientele of the Owner, nor be of such a pervasive nature as to dominate the residential character of the occupancy of such Unit. Any such personal office use shall not be deemed a commercial activity in violation of this Paragraph 15.1. Such personal business use must, nonetheless, comply with any applicable governmental regulation.
- 15.2 **Children**. Children shall be permitted to be occupants of Units, but are restricted in certain activities. No one under the age of 18 years old shall occupy a Unit without a parent or legal guardian over the age of 18 years old contemporaneously occupying the Unit. See the Rules and Regulations attached to the By-Laws as Schedule "RR" thereto.
- 15.3 **Pets**. Not more than two (2) domestic pets (limited to either dogs, cats or other common household pets) may be kept in a Unit, provided said pets: (i) are not kept, bred, or maintained for any commercial purpose; (ii) are not a nuisance or annoyance to neighbors; and (iii) are not left unattended on balconies or outside the Units. Only Unit Owners may keep pets in their or its Unit. Tenants, invitees and guest may receive written permission, which must be copied to the management company, to keep pets. All pets must be registered and approved by the Board, which approval may be given or withheld in the sole discretion of the Board. No pit bulls or other breeds of pets considered to be dangerous by the Board shall be permitted. Unit Owners must pick up all solid wastes of their pets and dispose of such waste appropriately. All pets, including cats, must be leashed at all times when outside the Unit. Pets may not be kept in or on a Limited Common Element, nor be walked through or kept in any pool area or any other recreational facilities of the Condominium Property. Neither the Developer, Board of Directors, nor the Association shall be liable for any personal injury, death or property damage resulting from a violation of this subsection, and any occupant of a Unit committing such a violation shall fully indemnify and hold harmless the Developer, the Board of Directors, the Association, and each Unit Owner in such regard. Without limiting the generality of Section 17 hereof, a violation of the provisions of this



subsection shall entitle the Association to all of its rights and remedies, including, but not limited to, the right to fine Unit Owners (as provided in the By-Laws and Rules and Regulations) and/or to require, through order of the Board, any pet to be permanently removed from the Condominium Property. Further pet restrictions are set forth in the Rules and Regulations.

- 15.4 Alterations. Without limiting the generality of Section 8 hereof and except as otherwise provided in this Declaration, no Unit Owner shall cause or allow improvements or changes to any Limited Common Elements or Common Elements, including, but not limited to, painting or other decorating of any nature, installing any electrical wiring, machinery, pools, whirlpools or saunas or air conditioning units or in any manner changing the appearance or impairing the structural soundness of any portion of the Building without obtaining the prior written consent of the Association. Curtains, drapes or other window coverings (or linings thereof) which face the exterior windows or glass doors of Units shall be white or off-white in color, and shall be subject to disapproval by the Association, in which case they shall be removed and replaced with acceptable items.
- 15.5 Use of Common Elements, Limited Common Elements and Association Property. The Common Elements, Limited Common Elements and Association Property shall be used only for furnishing of the services and facilities for which they are reasonably suited and which are incident to the use and occupancy of Units. All Limited Common Elements shall be for the exclusive use of Units and shall only be used for services and facilities for which they are reasonably suited and for their intended use. All posted rules and regulations on common Elements, Limited Common Elements and Association Property shall be strictly followed by all Owners, and the Owner's guests, tenants and invitees.
- 15.6 Nuisances. No nuisances (as defined by the Association) shall be allowed on the Condominium Property or Association Property, nor shall any use or practice be allowed which is a source of annoyance to Owners or occupants of Units or which interferes with the peaceful possession or proper use of the Condominium Property and/or Association Property by its Owners, members, or occupants. No activity specifically permitted by this Declaration shall be deemed a nuisance.
- 15.7 No Improper Uses. No improper, offensive, hazardous or unlawful use shall be made of the Condominium Property or Association Property, or any part thereof, and all valid laws, zoning ordinances and regulations of all governmental bodies having jurisdiction thereover shall be observed. Violations of laws, orders, rules, regulations or requirements of any governmental agency having jurisdiction thereover, relating to any portion



of the Condominium Property and/or Association Property, shall be corrected by, and at the sole expense of, the party obligated to maintain or repair such portion of the Condominium Property, as elsewhere herein set forth. Notwithstanding the foregoing and any provisions of this Declaration, the Articles of Incorporation or By-Laws, the Association shall not be liable to any person(s) for its failure to enforce the provisions of this subsection 15.7.

- 15.8 Leases. No portion of a Unit, other than by-the-bedroom leases authorized by the management company may be leased. All leases of Units shall be in writing and shall be deemed to provide that the Association shall have the right to terminate the lease upon default by the tenant in observing any of the provisions of this Declaration, the Articles of Incorporation and the By-Laws of the Association, Rules and Regulations, or other applicable provisions of any agreement, document or instrument governing the Condominium or administered by the Association.

Further, leases shall provide that the Association shall have the right to collect all rental or lease payments due to the Owner and apply same against unpaid Assessments, if, and to the extent that, the Unit Owner is in default in the (or, if it does not, shall be automatically deemed to provide) that a material condition of the lease shall be the tenant's full compliance with the covenants, terms, conditions and restrictions of this Declaration (and all exhibits hereto) and with any and all Rules and Regulations adopted by the Association from time to time and that any failure by the lessee to comply with the terms under the lease shall empower the Association with the right and authority on behalf of the Owner to commence legal proceedings to cause the lessee to be evicted.

All Unit Owners shall be jointly and severally liable with their tenants to the Association for any amount which is required by the Association to repair any damage to the Common Elements resulting from acts or omissions of tenants (as determined in the sole discretion of the Association) and to pay any claim for injury or damage to property caused by the negligence of the tenant or for the acts and omissions of the tenant(s) which constitute a violation of, or non-compliance with, the provisions of this Declaration and of any and all Rules and Regulations of the Association. Leases for all Units shall comply with and be subject to the provisions of the Declaration of Condominium, Articles of Incorporation, Rules and Regulations, By-Laws, and the Act, and the provisions of same shall be deemed expressly incorporated into any lease of a Unit. This subsection shall also apply to subleases and assignments and renewals of leases.

All leases of Units are hereby made subordinate to any lien filed by the Association, whether prior or subsequent to such lease. No lease of a Unit



shall be for a period of less than one (1) year and no Unit may be leased in excess of two (2) years. Notwithstanding the aforesaid, the Association reserves the right to grant an exception to the requirement that no Unit may be leased in excess of two (2) years. The Association shall have the right to review and approve all leases and lessees prior to execution of any lease and charge a reasonable administrative fee for the same and require that each lease contain certain uniform provisions, including provisions reflecting the foregoing terms and conditions.

- 15.9 Exterior Improvements. Without limiting the generality of section 8 or subsection 15.4 hereof, but subject to any provision of this Declaration specifically permitting same, no Unit Owner shall cause anything to be affixed or attached to, hung, displayed or placed on the exterior walls, doors, balconies or windows of the Building (including, but not limited to, awnings, signs, screens, window tinting, furniture, fixtures and equipment), without the prior written consent of the Association; except any Unit Owner may display one portable, removable United States flag in a respectful way.
- 15.10 Signs. An Owner (with the exception of the Developer, until the Developer no longer holds Units for sale) shall show no sign, advertisement or notice of any type on the Common Elements, other portions of the Condominium Property, in or upon his or her Unit or in or upon his or her automobile so as to be visible from the Common Elements, or any public way, except as may be previously and specifically approved in writing by the Board. Developer specifically reserves the right to place and maintain identifying or informational signs on any building located on the Condominium Property as well as any signs in connection with its sales activities, until Developer no longer holds Units for sale. The Developer or subsequently the Board may elect to adopt a uniform signage criteria to apply to all Units.
- 15.11 Mitigation of Dampness and Humidity. No Unit Owner shall install, within his or her Unit, or upon the Common Elements or Association Property, non-breathable wall-coverings or low-permeance paints. Additionally, any and all built-in casework, furniture, and or shelving in a Unit must be installed over floor coverings to allow air space and air movement and shall not be installed with backboards flush against any gypsum board wall. Additionally, all Unit Owners, whether or not occupying the Unit, shall periodically run the air conditioning system to maintain the temperature in the Unit, whether or not occupied, at not more than 78°F, to minimize humidity in the Unit. While the foregoing requirement is intended to minimize the potential development of mold, fungi, mildew and other mycotoxins, each Owner understands and agrees that there is no method for completely eliminating the development of mold, fungi, mildew or other mycotoxins. The Developer does not make any representations or warranties



regarding the existence or development of mold, fungi, mildew or other mycotoxins and each Owner shall be deemed to waive and expressly release any such warranty and claim for loss or damages resulting from the existence and/or development of same. In furtherance of the rights of the Association as set forth in the Declaration, in the event that the Association reasonably believes that these provisions are not being complied with, then, the Association shall have the right (but no the obligation) to enter the Unit (without requiring the consent of the Unit Owner or any other party) to turn on the air conditioning system in an effort to cause the temperature of the Unit to be maintained as required (with all utility consumption costs to be paid and assumed by the Unit Owner).

To the extent that electric service is not then available to the Unit, the Association shall have the further right, but not the obligation (without requiring the consent of the Unit Owner or any other party), to connect electric service to the Unit (with the costs thereof to be borne by the Unit Owner, or if advanced by the Association, to be promptly reimbursed by the Unit Owner to the Association, with all such costs to be deemed a Special Assessment).

The Association and each Unit Owner shall agree to: (i) regularly inspect the parts of the Condominium that they respectively maintain, and which are visible and accessible without having to first conduct invasive testing, for the existence of mold, mildew, and/or water intrusion (except when the water intrusion is part of the normal functioning of improvements and appliances such as showers, sinks, dishwashers, and other similar appliances and improvements) and/or damage; (ii) upon discovery, immediately repair in a good and workmanlike condition the source of any water intrusion in the parts of the Condominium that they respectively maintain; (iii) remediate or replace any building material located in the parts of the Condominium that they respectively maintain that has absorbed water or moisture as a result of water intrusion; and (iv) promptly and regularly remediate all mold and/or mildew discovered in the parts of the Condominium that they respectively maintain in accordance with current industry-accepted methods.

- 15.12 Removal of Sod and Shrubbery; Alteration of Drainage; Wetlands. Except for the Developer's acts and activities with regard to the development of the Condominium, no sod, top soil, mulch, trees or shrubbery shall be removed from the Condominium Property and no change in the condition of the soil or the level of land of the Condominium Property shall be made which would result in any permanent change in the flow or drainage of surface water within the Condominium without prior written consent of the Board of Directors.





- 15.13 Vehicles. Tractors, motor homes, trailers (with or without wheels), recreational vehicles, boats and other watercraft, boat trailers, campers, camper trailers, and vans and trucks used for commercial purposes shall not be permitted to be on the Condominium Property, except for trucks furnishing goods and services during the daylight hours and except as the Association may designate for such use by appropriate Rules and Regulations. The Association shall have the right to authorize the towing away of any vehicles which violate this Declaration or the Rules and Regulations of the Association, with the costs to be borne by the Owner or violator. In addition, the Board of Directors may adopt Rules and Regulations from time to time regulating and limiting the size, weight, type and place and manner of operation of vehicles on the Condominium Property.
- 15.14 Additional Rules and Regulations. The Association may promulgate such other Rules and Regulations as it determines to be in the best interests of the Unit Owners, and such additional Rules and Regulations shall, as long as they remain in force, be deemed additional covenants and restrictions as to the ownership, use, and occupation of the Condominium Property.
- 15.15 Relief by Association. The Association shall have the right (but not the obligation) to grant relief in particular circumstances from the provisions of the specific restrictions contained in this Section 15 for good cause shown.
- 15.16 Effects on Developer. The restrictions and limitations set forth in this Section 15 shall not apply to the Developer, its designees, successors and assigns, or to Units owned by or leased to the Developer, except for those specific restrictions and limitations contained herein that pertain to Association approval of leases, presence of pets, the occupancy of Units, and on the type of vehicles allowed to park on Condominium Property or Association Property; provided, however, the Developer and its designees shall have the right to be exempt from any such parking restriction if the vehicle is engaged in any activity relating to construction, maintenance, or marketing of Units.
16. **Selling, Transferring and Mortgaging of Units**. The following shall apply to all sales, transfer and mortgaging of Units:
- 16.1 INTENTIONALLY DELETED
- 16.2 Sales. There shall be no restriction on the right of any Unit Owner to sell, convey, or transfer his Unit. However, every new Unit Owner must notify the Association of his purchase or acquisition of the Unit by providing the Association with a copy of the deed whereby the Unit Owner acquired title to his Unit within 30 days of the transfer of ownership. Any deed or



conveyance to a new Unit Owner shall automatically be deemed to provide that the acceptance thereof by the grantee shall constitute an assumption of the provisions of the Declaration, the By-Laws, the Articles of Incorporation, the Rules and Regulations, and all other agreements, documents or instruments affecting the Condominium Property, as the same may be amended from time to time.

16.3 INTENTIONALLY DELETED

16.4 No Severance of Ownership. Subject to the other provisions of this Declaration, no part of the Common Elements may be sold, conveyed or otherwise disposed of, except as an appurtenance to the Unit in connection with a sale, conveyance or other disposition of the Unit to which such interest is appurtenant, and any sale, conveyance or other disposition of a Unit shall be deemed to include that Unit's appurtenant interest in the Common Elements.

16.5 Gifts and Devises, etc. Any Unit Owner shall be free to convey or transfer his Unit by gift, to devise his Unit by will, or to have his Unit pass by intestacy, without restriction; provided, however, that each succeeding Unit Owner shall be bound by, and his Unit subject to, the provisions of this Section 16.

16.6 Mortgage of Units. Each Unit Owner shall have the right to mortgage his Unit without restriction.

17. **Compliance and Default.** The Association, each Unit Owner, occupant or tenant of a Unit, and other invitees of a Unit Owner, shall be governed by and shall comply with the terms of this Declaration of Condominium and all exhibits annexed hereto, and the Rules and Regulations adopted pursuant to those documents, as the same may be amended from time to time, and the provisions of all such documents shall be deemed incorporated into any lease of a Unit whether or not expressly stated in such lease. The Association (and Unit Owners, if appropriate) shall be entitled to the following relief in addition to the remedies provided by the Act:

17.1 Negligence. A Unit Owner and/or tenant of a Unit shall be liable for the expense of any maintenance, repair or replacement made necessary by his or her negligence or by that of any member of his or her family or his or her or their guests, employees, agents or lessees, but only to the extent such expense is not met by the proceeds of insurance actually collected in respect of such negligence by the Association.

17.2 Compliance. In the event a Unit Owner, tenant or occupant fails to maintain a Unit or fails to cause such Unit to be maintained, or fails to observe and perform all of the provisions of the Declaration, the By-Laws,



the Articles of Incorporation of the Association, the Rules and Regulations, or any other agreement, document or instrument affecting the Condominium Property in the manner required, the Association shall have the right to proceed in court to require performance and/or compliance, to impose any applicable fines, to sue in a court of law for damages, to make a special charge against the Unit Owner and the Unit for the sums necessary to do whatever work is required to put the Unit Owner or Unit in compliance, and to hire an attorney to make a charge against the Unit Owner and Unit for the costs of such reasonable attorneys' fees incurred in requiring performance and/or compliance of the Unit Owner. In addition, the Association has the irrevocable right of access to each Unit during reasonable hours, when necessary, for the maintenance, repair, or replacement of any Common Elements or of any portion of a Unit to be maintained by the Association pursuant to the Declaration or as necessary to prevent damage to the Common Elements or to a Unit or Units.

17.3 Fines. In the event a Unit Owner, tenant, invitee, licensee, guest, contractor or occupant fails to observe and perform all of the provisions of the Declaration, the By-Laws, the Articles of Incorporation of the Association, Rules and Regulations, or any other agreement, document or instrument affecting the Condominium Property in the manner required, the Association shall have the right to impose a fine against the Unit Owner and the Unit. The amount of any fine shall be determined by the Board of Directors of the Association, but in any event shall not exceed any maximum amount permitted by the Act, as such Act may be amended from time to time. Any fine shall be imposed by written notice to the Unit Owner or tenant, signed by an officer of the Association or an agent, which shall state the amount of the fine, the violation for which the fine is imposed, and shall specifically state that the Unit Owner or tenant has the right to contest the fine by delivering written notice to the Association within fourteen (14) days after receipt of the notice imposing the fine. If the Unit Owner or tenant timely and properly objects to the fine, a committee of other Unit Owners ("Unit Owner Committee") appointed by the Board of Directors of the Association for the purpose of conducting these types of hearings shall conduct a hearing within thirty (30) days after receipt of the Unit Owner's or tenant's objection, and shall give the Unit Owner or tenant not less than fourteen (14) days written notice of the hearing date. Such notice shall include:

- (i) A statement of the date, time and place of the hearing;
- (ii) A statement of the provisions of the Declaration, Association By-Laws, or Association Rules and Regulations which have allegedly been violated; and
- (iii) A short and plain statement of the matters asserted by the



Association.

At the hearing, the Unit Owner Committee shall conduct a reasonable inquiry to determine whether the alleged violation in fact occur red and that the fine imposed is appropriate. The Unit Owner or tenant shall have the right to attend the hearing and to respond to any material considered by the Association and to produce evidence on his behalf and to provide written and oral argument on all issues involved and shall have an opportunity at the hearing to review, challenge and respond to any material considered by the Association.

If the Unit Owner or tenant fails to attend the hearing, then the hearing will be deemed waived and the Unit Owner Committee may ratify the fine without further proceedings. At the hearing, the Unit Owner Committee shall ratify the fine or if the Unit Owner Committee does not agree with the fine, it may reduce or eliminate the fine and shall give the Unit Owner or tenant written notice of its decision. Any fine shall be due and payable within fourteen (14) days after written notice of the imposition of the fine, or if a hearing is timely requested within fourteen (14) days after written notice of the Unit Owner Committee's decision at the hearing. If any fine is levied against a tenant and is not paid within fourteen (14) days after same is due, the Association shall have the right to evict the tenant as hereinafter provided.

- 17.4 Costs and Attorneys' Fees. In any proceeding arising because of an alleged failure of a Unit Owner, tenant, occupant, invitee, licensee, guest, or contractor to comply with the requirements of the Act, this Declaration, the exhibits annexed hereto, or the Rules and Regulations adopted pursuant to said documents, as the same may be amended from time to time, the prevailing party shall be entitled to recover the costs of the proceeding and reasonable attorneys' fees (including appellate attorneys' fees).
- 17.5 No Waiver of Rights. The failure of the Association or any Unit Owner to enforce any covenant, restriction or other provision of the Act, this Declaration, the exhibits annexed hereto, or the Rules and Regulations adopted pursuant to said documents, as the same may be amended from time to time, shall not constitute a waiver of their right to do so thereafter.
18. Termination of Condominium. The Condominium shall continue until (i) terminated by casualty loss, condemnation or eminent domain, as more particularly provided in this Declaration, or (ii) such time as withdrawal of the Condominium Property from the provisions of the Act is authorized by a vote of Owners owning all of the applicable interests in the Common Elements and by all of the holders of recorded mortgage liens affecting the Condominium Parcels. In the event such withdrawal is authorized as aforesaid, the Condominium Property



shall be subject to an action for partition by any Unit Owner, mortgagee or lienor as if owned in common in which event the net proceeds of sale shall be divided among all Unit Owners in proportion to their respective interests in the Common Elements; provided, however, that no payment shall be made to a Unit Owner until there has first been paid off out of his share of such net proceeds all mortgages and liens on his Unit in the order of their priority.

The termination of the Condominium, as aforesaid, shall be evidenced by a certificate of the Association executed by its President and Secretary, certifying as to the basis of the termination and said certificate shall be recorded among the Public Records of the County. This Section may not be amended without the consent of the Primary Institutional First Mortgagee and the Developer as long as it owns at least one (1) Unit.

19. **Additional Rights of Mortgagees and Others.**

19.1 Institutional First Mortgagees, Unit Owners, any holders and insurers of a first mortgage on any Unit shall have the right, upon written request to the Association, to: (i) examine the Condominium documents and the Association's books and records, (ii) receive a copy of the Association's audited financial statement for the immediately preceding fiscal year, which audited financial statement must be available within 120 days of the Association's fiscal year end, (iii) receive notices of and attend Association meetings, (iv) receive notice of any alleged default in any obligations hereunder by any Unit Owner, on whose Unit such Institutional First Mortgagee holds a mortgage, which is not cured within thirty (30) days of notice of default to the Unit Owner, and (v) receive notice of any substantial damage or loss to any portion of the Condominium Property. The above information shall be made available during normal business hours or other reasonable times.

19.2 Any holder, insurer or guarantor of a mortgage on a Unit shall have, if first requested in writing from the Association, the right to timely written notice of (i) any condemnation or casualty loss affecting a material portion of the Condominium Property or the affected mortgaged Unit, (ii) a sixty (60) day delinquency in the payment of the Assessments on a mortgaged Unit, (iii) the occurrence of a lapse, cancellation or material modification of any insurance policy or fidelity bond maintained by the Association, (iv) any proposed termination of the Condominium, and (v) any proposed action which requires the consent of a specified number of mortgage holders.

20. **Covenant Running With the Land.** All provisions of this Declaration, the Articles, the By-Laws and the Rules and Regulations of the Association shall, to the extent applicable and unless otherwise expressly herein or therein provided to the contrary, be perpetual and be construed to be covenants running with the Land



UNOFFICIAL DOCUMENT

and with every part thereof and interest therein, and all of the provisions hereof and thereof shall be binding upon and inure to the benefit of the Developer and subsequent owner(s) of the Land or any part thereof, or interest therein, and their respective heirs, personal representatives, successors and assigns, but the same are not intended to create nor shall they be construed as creating any rights in or for the benefit of the general public.

All present and future Unit Owners, tenants and occupants of Units shall be subject to and shall comply with the provisions of this Declaration, the Articles, the By-Laws and Rules and Regulations, as they may be amended from time to time. The acceptance of a deed of conveyance, or the entering into of a lease, or the entering into occupancy of any Unit, shall constitute an adoption and ratification of the provisions of this Declaration, and the Articles, the By-Laws and the Rules and Regulations of the Association, as they may be amended from time to time, including, but not limited to, a ratification of any appointments of attorneys-in-fact contained herein.

21. **Disclaimer of Warranties.** Notwithstanding that this Condominium is a conversion of previously occupied premises, the Developer has elected to warrant the improvements solely to the extent provided in Section 718.618, Florida Statutes. Except only for those warranties provided in Section 718.618, Florida Statutes (and only to the extent applicable and not yet expired), to the maximum extent lawful, the Developer hereby disclaims any and all and each and every express or implied warranties, whether established by statutory, common, case law or otherwise, as to the design, construction, sound and/or odor transmission, existence and/or development of mold, mildew, toxins or fungi, furnishing and equipping of the Condominium Property, including, without limitation, any implied warranties of habitability, fitness for a particular purpose or merchantability, compliance with plans, all warranties imposed by statute (other than those imposed by Section 718.618, Florida Statutes, and then only to the extent applicable and not yet expired) and all other express and implied warranties of any kind or character. The Developer has not given and the Unit Owner has not relied on or bargained for any such warranties. Each Unit Owner recognizes and agrees that the Unit and Condominium are not new construction. Each Unit Owner by accepting a deed to a Unit, shall be deemed to represent and warrant to the Developer that in deciding to purchase the Unit, the Unit Owner relied solely on the Unit Owner's independent inspection of the Unit and the Condominium as well as the conversion inspection reports included in the Prospectus. The Unit Owner has not received nor relied on any warranties and/or representations from the Developer of any kind, other than as expressly provided herein.

As to any implied warranty which cannot be disclaimed entirely, all secondary, incidental and consequential damages are specifically excluded and disclaimed (claims for such secondary, incidental and consequential damages being clearly unavailable in the case of implied warranties which are disclaimed entirely above).



UNOFFICIAL DOCUMENT

Further, given the climate and humid conditions in South Florida, mold, mildew, toxins and fungus may exist and/or develop within the Unit and/or Condominium Property. Each Unit Owner is hereby advised that certain mold may be, or if allowed to remain for a sufficient period may become, toxic and potentially pose a health risk. By accepting a deed to a Unit, each Unit Owner shall be deemed to have assumed the risks associated with mold, mildew, toxins and/or fungi and to have released the Developer and the fee simple owner of the Condominium Property (if other than the Developer) from any and all liability resulting from same.

In addition, each Owner, by acceptance of a deed to a Unit, agrees and acknowledges that there are different means and methods of calculating the square footage of a particular Unit and that depending on the method, the quoted square footage of the Unit may vary by more than a nominal amount if the Owner applies a method other than the survey method of calculating square footage. Additionally, as a result of in- the-field construction and other permitted changes, together with the settling and shifting of Improvements, actual square footage may also be affected.

By accepting title to such Unit, each Owner shall be deemed to have conclusively agreed to accept the size and dimensions of the Unit regardless of any variances in the square footage from that which may have been disclosed at any time prior to closing, whether included as part of the Developer's promotional materials or otherwise. Without limiting the generality of this section 21, the Developer does not make any representation or warranty as to the actual size, dimensions or square footage of any Unit, and each Owner shall be deemed to have fully waived and released any such warranty and claims for loss or damage resulting from any variances between any represented or otherwise disclosed square footage and the actual square footage of the Unit.

22. **Additional Provisions** .

22.1 **Notices.** All notices to the Association required or desired hereunder or under the By-Laws of the Association shall be sent by certified mail (postage pre-paid return receipt requested) to the Association in care of its office at the Condominium, or to such other address as the Association may hereafter designate from time to time by notice in writing to all Unit Owners. Except as provided specifically in the Act, all notices to any Unit Owner shall be sent by first class mail to the Condominium address of such Unit Owner, or such other address as may have been designated by the Unit Owner from time to time, in writing, to the Association.

All notices to mortgagees of Units shall be sent by first class mail to their respective addresses, or such other address as may be designated by them from time to time, in writing to the Association. All notices shall be



UNOFFICIAL DOCUMENT

deemed to have been given when mailed in a postage prepaid sealed wrapper, except notices of a change of address, which shall be deemed to have been given when received, or 5 business days after proper mailing, whichever shall first occur.

- 22.2 Interpretation. The Board of Directors of the Association shall be responsible for interpreting the provisions hereof and any of the Exhibits attached hereto. Such interpretation shall be binding upon all parties unless wholly unreasonable. An opinion of legal counsel that any interpretation adopted by the Association is not unreasonable shall conclusively establish the validity of such interpretation.
- 22.3 Mortgagees. Anything herein to the contrary notwithstanding, the Association shall not be responsible to any mortgagee or lienor of any Unit hereunder, and may assume the Unit is free of any such mortgages or liens, unless written notice of the existence of such mortgage or lien is received by the Association.
- 22.4 Exhibits. All Exhibits to this Declaration and all materials contained therein are hereby incorporated in this Declaration.
- 22.5 Signature of President and Secretary. Wherever the signature of the President of the Association is required hereunder, the signature of a vice-president may be substituted therefor, and wherever the signature of the Secretary of the Association is required hereunder, the signature of an assistant secretary may be substituted therefor, provided that the same person may not execute any single instrument on behalf of the Association in two separate capacities.
- 22.6 Governing Law. Should any dispute or litigation arise between any of the parties whose rights or duties are affected or determined by this Declaration, the Exhibits annexed hereto or the applicable Rules and Regulations adopted pursuant to such documents, as the same may be amended from time to time, said dispute or litigation shall be governed by the laws of the State of Florida.
- 22.7 Severability. The invalidity in whole or in part of any covenant or restriction, or any Section, subsection, sentence, clause, phrase or word, or other provision of this Declaration, the Exhibits annexed hereto, or the Rules and Regulations adopted pursuant to such documents, as the same may be amended from time to time, shall not affect the validity of the remaining portions thereof which shall remain in full force and effect.
- 22.8 Waiver. No provisions contained in this Declaration, the Exhibits annexed hereto or the Rules and Regulations adopted pursuant to such documents, as the same may be amended from time to time, shall be deemed to have





been waived by reason of any failure to enforce the same, without regard to the number of violations or breaches which may occur.

- 22.9 Ratification. Each Unit Owner, by reason of having acquired ownership (whether by purchase, gift, operation of law or otherwise), and each tenant and occupant of a Unit, by reason of his or her occupancy, shall be deemed to have acknowledged and agreed that all of the provisions of this Declaration, and the Articles and By- Laws of the Association, and applicable Rules and Regulations, are fair and reasonable in all material respects.
- 22.10 Execution of Documents; Attorney- in-Fact. Without limiting the generality of other Sections of this Declaration and without such other Sections limiting the generality hereof, each Owner, by reason of the acceptance of a deed to such Owner's Unit, hereby agrees to execute, at the request of the Developer, all documents or consents which may be required by all governmental agencies to allow the Developer and its affiliates to complete the plan of development of the Land as such plan may be hereafter amended, and each such Owner further appoints hereby and thereby the Developer as such Owner's agent and attorney- in-fact to execute, on behalf and in the name of such Owners, any and all of such documents or consents. This power of attorney is irrevocable and coupled with an interest. The provisions of this subsection may not be amended without the prior written consent of the Developer.
- 22.11 Gender; Plurality. Wherever the context so permits, the singular shall include the plural, the plural shall include the singular, and the use of any gender shall be deemed to include all or no genders.
- 22.12 Captions. The captions herein and in the Exhibits annexed hereto are inserted only as a matter of convenience and for ease of reference and in no way define or limit the scope of the particular document or any provision thereof.
- 22.13 Access of Developer to Building and Units. For as long as the Developer remains liable to the Condominium Association under any warranty, whether statutory, express or implied, for any act or omission of the Developer in the development, construction, sale and marketing of the Condominium, then the Developer and its designees and agents shall have the right, in the Developer's sole discretion, and from time to time, to enter the Condominium Property for the purpose of inspecting, testing and surveying same, to determine the need for repairs, improvements or replacements, so as to permit the Developer to fulfill its obligations under such warranties. Failure of the Condominium Association or of a Unit Owner to grant such access may result in the appropriate warranty being nullified and of no further force or effect.



22.14 Mandatory Non-Binding Arbitration of Disputes.

- (a) Prior to the institution of court litigation, the parties to a dispute, as further defined herein, shall petition the Division for non-binding arbitration. Arbitration shall be conducted according to rules promulgated by the Division. The filing of a petition for arbitration shall toll the applicable statute of limitations. For purposes of this subsection 22.14, a “dispute” shall be as defined pursuant to Section 718.1255, Florida Statutes, as amended from time to time.
- (b) At the request of any party to the arbitration, such arbitrator shall issue subpoenas for the attendance of witnesses and the production of books, records, documents, and other evidence and any party on whose behalf a subpoena is issued may apply to the court for orders compelling such attendance and production. Subpoenas shall be served and shall be enforceable in the manner provided by the Florida Rules of Civil Procedure. Discovery may in the discretion of the arbitrator be permitted in the manner provided by the Florida Rules of Civil Procedure.
- (c) The arbitration decision shall be presented to the parties in writing. An arbitration decision shall be final if a complaint for a trial *de novo* is not filed within 30 days in a court of competent jurisdiction in which the Condominium is located following the date of issuance of the arbitration decision. The right to file for a trial *de novo* entitles the parties to file a complaint in the appropriate trial court for a judicial resolution of the dispute. The prevailing party in an arbitration proceeding may be awarded reasonable attorneys' fees, the costs of the arbitration, or both, in an amount determined in the discretion of the arbitrator.
- (d) The party who files a complaint for a trial *de novo* shall be assessed the other party's arbitration costs, court costs, and other reasonable costs, including attorneys' fees, investigation expenses, and expenses for expert or other testimony or evidence incurred after the arbitration hearing if the judgment upon the trial *de novo* is not more favorable than the arbitration decision. If the judgment is more favorable, the party who filed a complaint for trial *de novo* shall be awarded reasonable court costs and attorneys' fees.
- (e) The decision of an arbitrator shall be final; however, such a decision shall not be deemed final agency action. Nothing in this provision shall be construed to foreclose parties from proceeding in a trial *de novo*. If such judicial proceedings are initiated, the



final decision of the arbitrator shall be admissible in evidence in the trial *de novo*.

- (f) Any party to an arbitration proceeding may enforce an arbitration award by filing a petition in a court of competent jurisdiction in which the Condominium is located. A petition may not be granted unless the time for appeal by filing of a complaint for trial *de novo* has expired. If a complaint for a trial *de novo* has been filed, a petition may not be granted with respect to an arbitration award that has been stayed. If the petition is granted, the petitioner may recover reasonable attorneys' fees and costs incurred in enforcing the arbitration award.

22.15 Priorities in Case of Conflict. In the event of conflict between or among the provisions of any of the following, the order of priority shall be, from highest priority to lowest:

- (a) The Act, as it existed on the date of recording of the Declaration;
- (b) The Declaration;
- (c) The Articles;
- (d) The By-Laws; and
- (e) The Rules and Regulations of the Association.

22.16 Unrestricted Right to Resale Unit. A Unit owner may transfer his Unit free of any rights of first refusal.

22.17 HUD Requirements. The terms of this Declaration shall meet all requirements of Appendix 24 of HUD LEGAL POLICIES.


IN WITNESS WHEREOF, the Developer has caused this Declaration to be executed by its duly authorized officer this 9<sup>th</sup> day of August, 2006.

Tricia Reilly  
 Witness  
 Tricia Reilly

Wm. Scott Lindsey  
 Witness  
 Wm. Scott Lindsey

**Barrington Park of  
 Tallahassee, LLC,**  
 a Florida limited liability company

[Signature]  
 By its Managing Member,

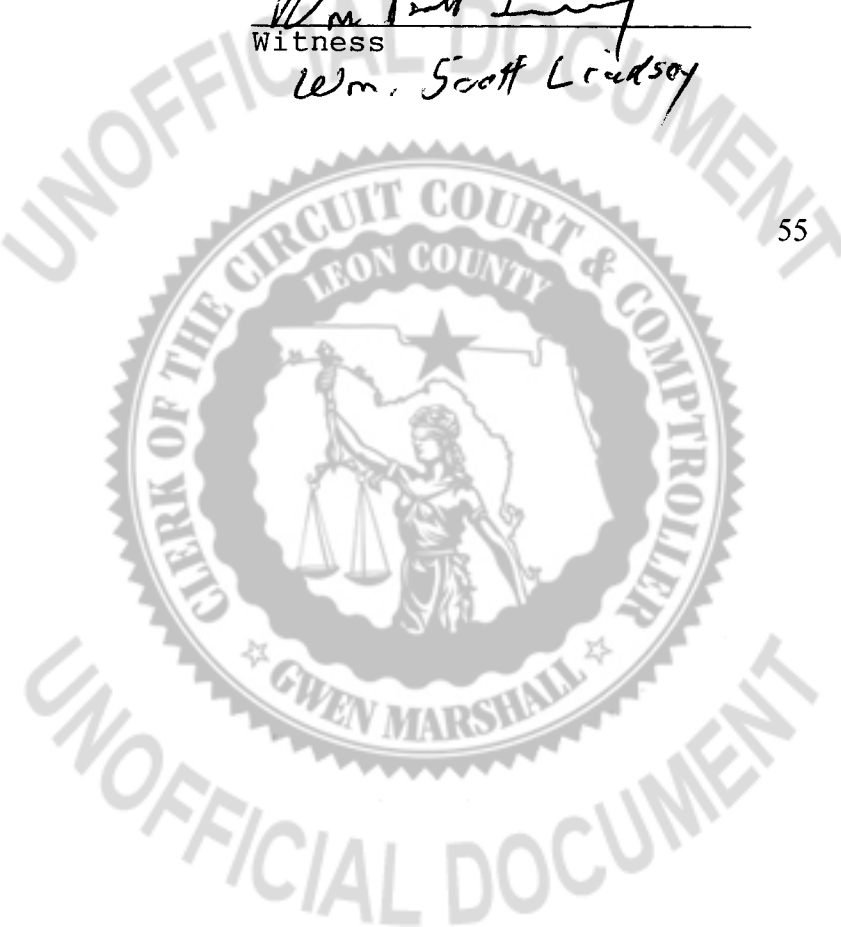

STATE OF FLORIDA  
COUNTY OF LEON

The foregoing instrument was acknowledged before me this 9<sup>th</sup> day of August, 2006, by James M. Rudnick, as the Managing Member of Barrington Park of Tallahassee, LLC, a Florida limited liability company. He is  personally known to me or  has produced his Florida driver's license as identification.

Jennifer Leigh Castberry  
Notary Public


Name: \_\_\_\_\_

Commission Expires : \_\_\_\_\_

(Notary Seal)



(JOINDER BY MORTGAGEE FOLLOWS ON NEXT 2 PAGES)

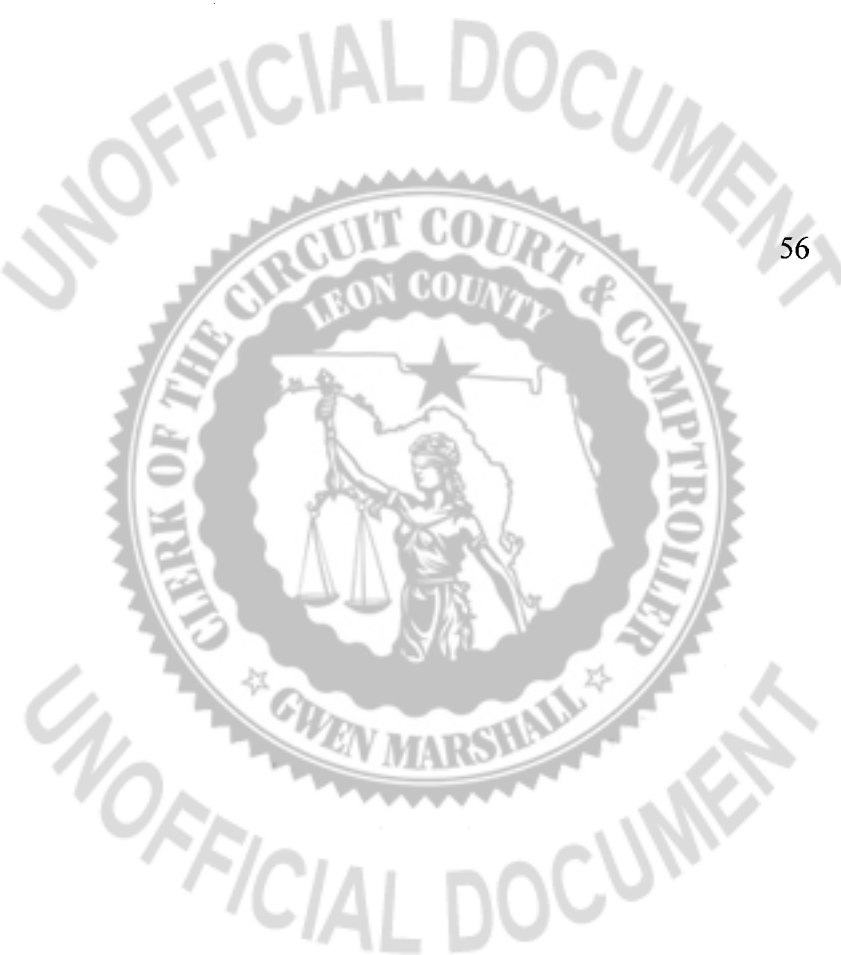

**JOINDER BY MORTGAGEE**

The undersigned Mortgagee does hereby join in and consent to the foregoing Declaration of Condominium and agrees that the lien of its Future Advance Mortgage, Assignment of Rents and Leases and Security Agreement dated May 1, 2006, and recorded on May 4, 2006, in Official Records Book 3500, at Page 1519, of the Public Records of Leon County, Florida, and any other security or financing agreements held by said Mortgagee on the said property, are hereby subject, subordinate and inferior to said Declaration.

The undersigned Mortgagee makes no representations, warranties or statements of any kind or nature whatsoever concerning said Declaration, the terms and provisions thereof, or the legal sufficiency thereof, and disavows any such representations, warranties and statements. The undersigned Mortgagee is not, and shall not be construed to be, a participant in the development of the Condominium, and the undersigned Mortgagee does not assume and shall not be responsible or liable for any of the obligations or liabilities of the Developer or any other person or party arising from said Declaration regarding the Condominium or any other documents or instruments issued or otherwise prepared or used in connection with the development or promotion of the Condominium or otherwise relating to said property. None of the representations, warranties or statements contained in said Declaration regarding the Condominium or any other documents or instruments issued or otherwise prepared or used in connection with the development or promotion of the Condominium shall be construed or deemed to have been made by the undersigned Mortgagee, nor shall they be construed or deemed to create or impose any obligation or liability on the undersigned Mortgagee to any person relying thereon or otherwise. This joinder and consent is limited strictly to the purposes and requirements of Sections 718.104, Florida Statutes, and does not affect or impair the rights and remedies of the undersigned Mortgagee as set forth in said Future Advance Mortgage, Assignment of Rents and Leases and Security Agreement and other security documents or in said Declaration.

The undersigned has caused this Joinder to be executed by its duly authorized officer this 1<sup>st</sup> day of August, 2006.

WITNESSES:


[Signature]  
Print Name: Neil Dowling

[Signature]  
Print Name: LORIE C. ISOM

Compass Bank  
An Alabama bank

[Signature]  
By: C. Douglas Vibert  
Name: C. Douglas Vibert  
Its: Sr Vice President

Post Office Address:  
\_\_\_\_\_  
\_\_\_\_\_


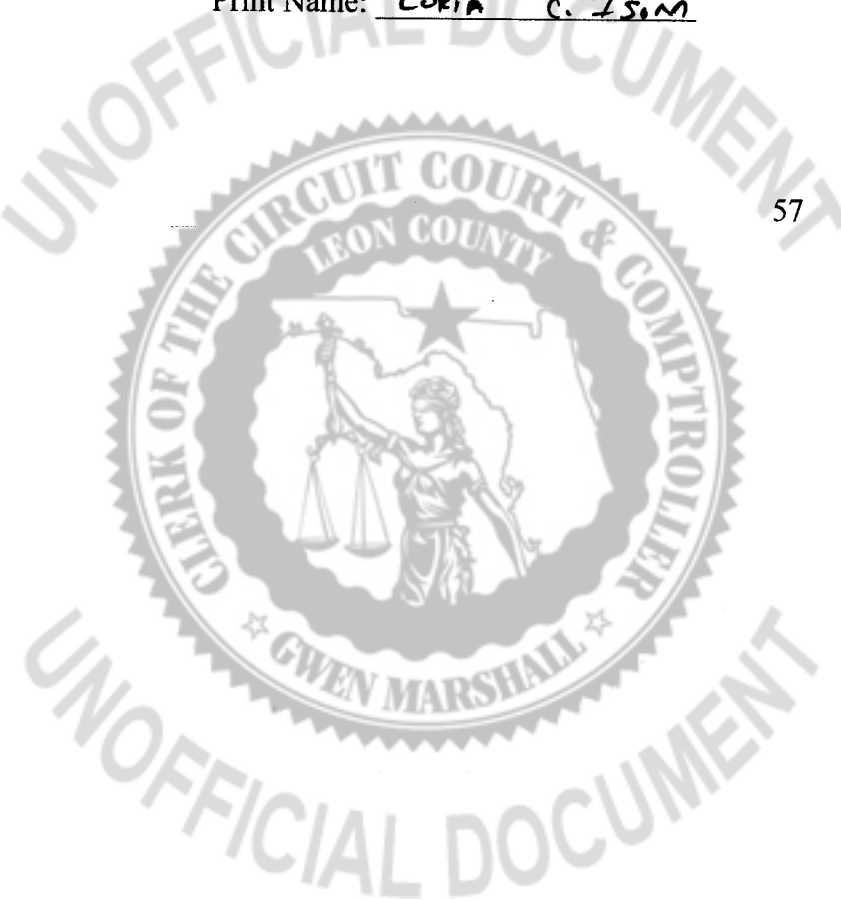


STATE OF ALABAMA  
COUNTY OF Jefferson

I HEREBY CERTIFY that on the 18<sup>th</sup> day of Aug., 2006, before me,  
an officer duly authorized to take acknowledgements, personally appeared  
C. Douglas Vibert as SVP of Compass Bank, an  
Alabama bank, for and on behalf of the entity, who is personally known to me or has  
produced his Alabama driver's license as identification.


Melinda A. Hill  
Notary Public  
Name: Melinda A. Hill  
Commission Expires: 1-27-07

(Notary Seal)

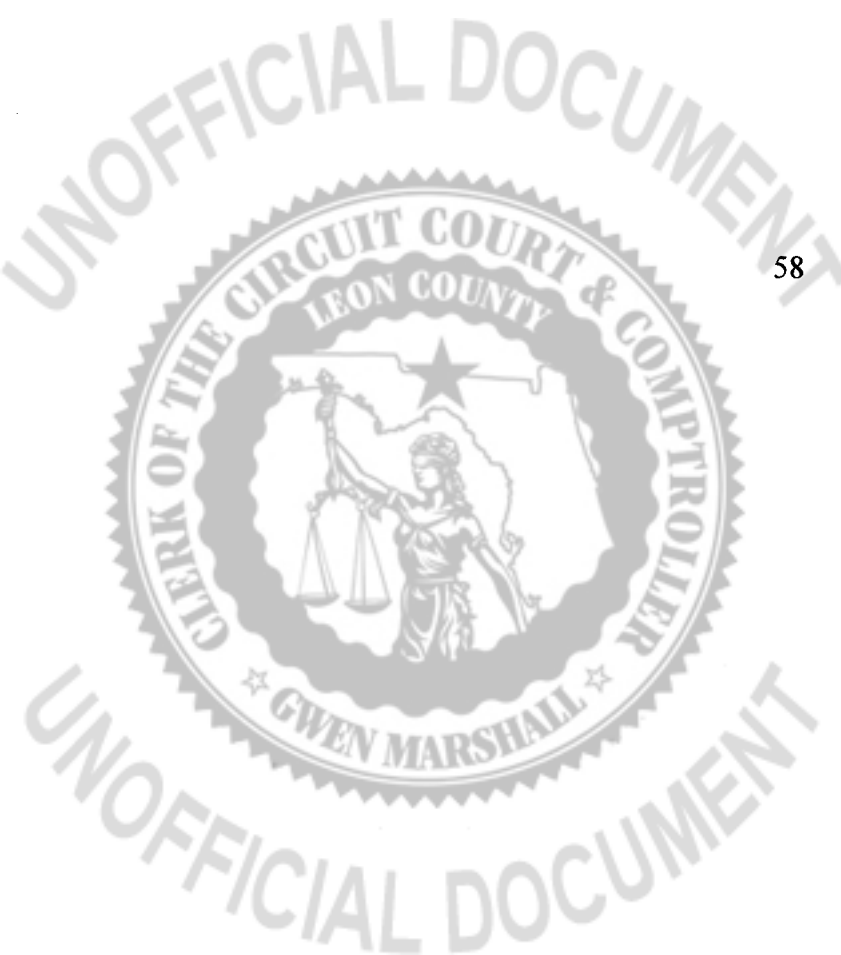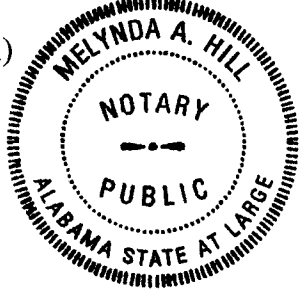

**EXHIBITS  
TO  
DECLARATION OF CONDOMINIUM  
OF  
BARRINGTON PARK, A CONDOMINIUM**

- EXHIBIT "1" - LEGAL DESCRIPTION OF REAL PROPERTY BEING SUBMITTED TO CONDOMINIUM OWNERSHIP
- EXHIBIT "2" - ARTICLES OF INCORPORATION OF BARRINGTON PARK CONDOMINIUM ASSOCIATION, INC.
- EXHIBIT "3"- BY-LAWS OF BARRINGTON PARK CONDOMINIUM ASSOCIATION, INC.
- EXHIBIT "4" - PLOT PLAN, SURVEY AND GRAPHIC DESCRIPTION OF IMPROVEMENTS
- EXHIBIT "5" - PERCENTAGE OWNERSHIP AND SHARES IN COMMON ELEMENTS

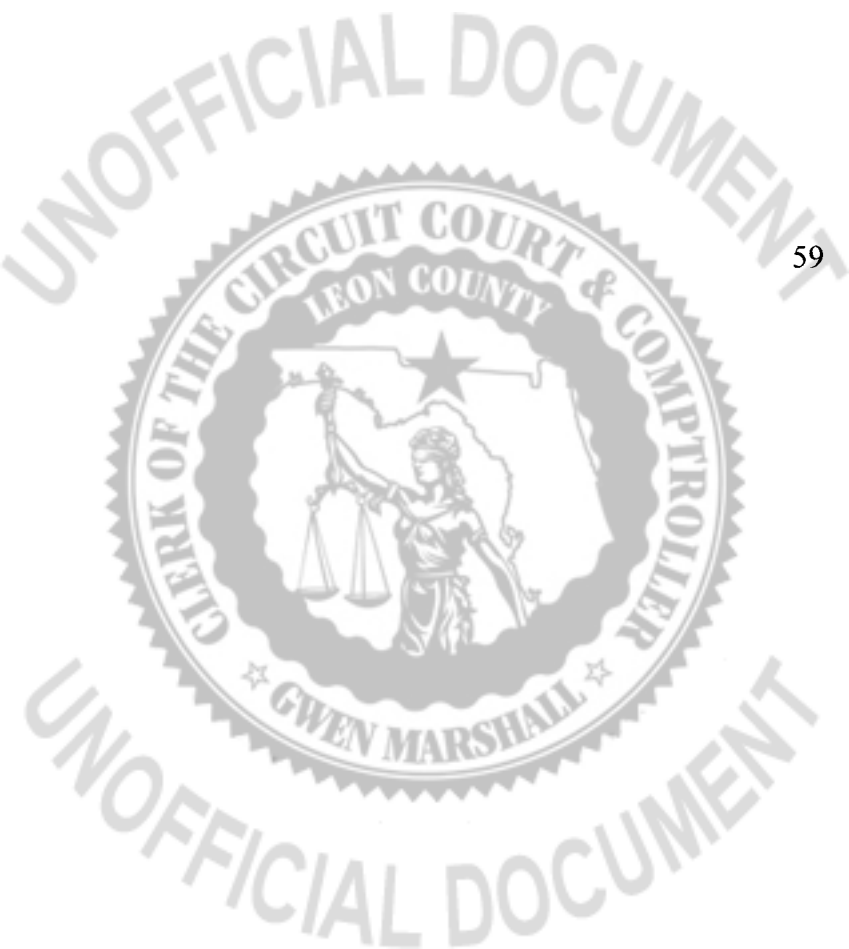

**EXHIBIT "1"**





Lot 1, Block A of Bull Run Lot 10, Phase 1A, as depicted in Plat recorded in Plat Book 14, Page 56, Public Records of Leon County, Florida



**EXHIBIT "2"**



**ARTICLES OF INCORPORATION  
FOR  
BARRINGTON PARK CONDOMINIUM ASSOCIATION, INC.**

The undersigned incorporator, for the purpose of forming a corporation not for profit under the laws of the State of Florida, hereby adopts the following articles of incorporation:

**ARTICLE 1**

**NAME**

The name of the corporation is **BARRINGTON PARK CONDOMINIUM ASSOCIATION, INC.** For convenience, the corporation shall be referred to in this instrument as the "Association," these Articles of Incorporation as the "Articles," and the By-Laws of the Association as the "By-Laws."

**ARTICLE 2**

**OFFICE**

The principal office and mailing address of the Association shall be at 2801 Chancellorsville Drive, Tallahassee, Leon County, Florida 32312, or at such other place as may be subsequently designated by the Board of Directors. All books and records of the Association shall be kept at its principal office or at such other place as may be permitted by the Act.

**ARTICLE 3**

**PURPOSE**

This Association is organized for the purpose of providing an entity under the Florida Condominium Act, as it exists on the date hereof (the "Act"), for the operation of that certain condominium located in Leon County, Florida, and known as **BARRINGTON PARK, A CONDOMINIUM** (the "Condominium Property" or "Condominium").

Wm. Scott Lindsey, Esquire  
The Lindsey Law Firm, PL  
1882 Capital Circle N.E., Suite 106  
Tallahassee, Florida 32308  
Florida Bar No. 0339547

SECRETARY OF STATE  
TALLAHASSEE, FLORIDA  
06 AUG 10 PM 12:36

FILED



**ARTICLE 4**

**DEFINITIONS**


The terms used in these Articles shall have the same definitions and meaning as those set forth in the Declaration of Condominium ("Declaration"), to be recorded in the Public Records of Leon County, Florida, unless herein provided to the contrary, or unless the context otherwise requires.

**ARTICLE 5**

**POWERS**

The powers of the Association shall include and be governed by the following:

- 5.1 **General.** The Association shall have all of the common-law and statutory powers of a corporation not for profit under the laws of Florida that are not in conflict with the provisions of these Articles, the Declaration, the By-Laws or the Act.
- 5.2 **Enumeration.** The Association shall have all of the powers and duties set forth in the Act, and except as limited by the Act, those powers and duties set forth in these Articles, the By-Laws and the Declaration and all of the powers and duties reasonably necessary to operate the Condominium pursuant to the Declaration and as more particularly described in the By-Laws, as they may be amended from time to time, including, but not limited to, the following:
  - (a) To make and collect Assessments, Special Assessments, and other charges against members as Unit Owners, and to use the proceeds thereof in the exercise of its powers and duties.
  - (b) To buy, accept, own, operate, lease, sell, trade and mortgage both real and personal property.
  - (c) To maintain, repair, replace, reconstruct, add to and operate the Condominium Property and Association Property, and other property acquired or leased by the Association.
  - (d) To purchase insurance upon the Condominium Property and Association Property and insurance for the protection of the Association, its officers, directors, agents and Unit Owners.
  - (e) To make and amend reasonable rules and regulations for the maintenance, conservation and use of the Units and the Condominium Property and Association Property, and for the health, comfort, safety and welfare of the Unit Owners.

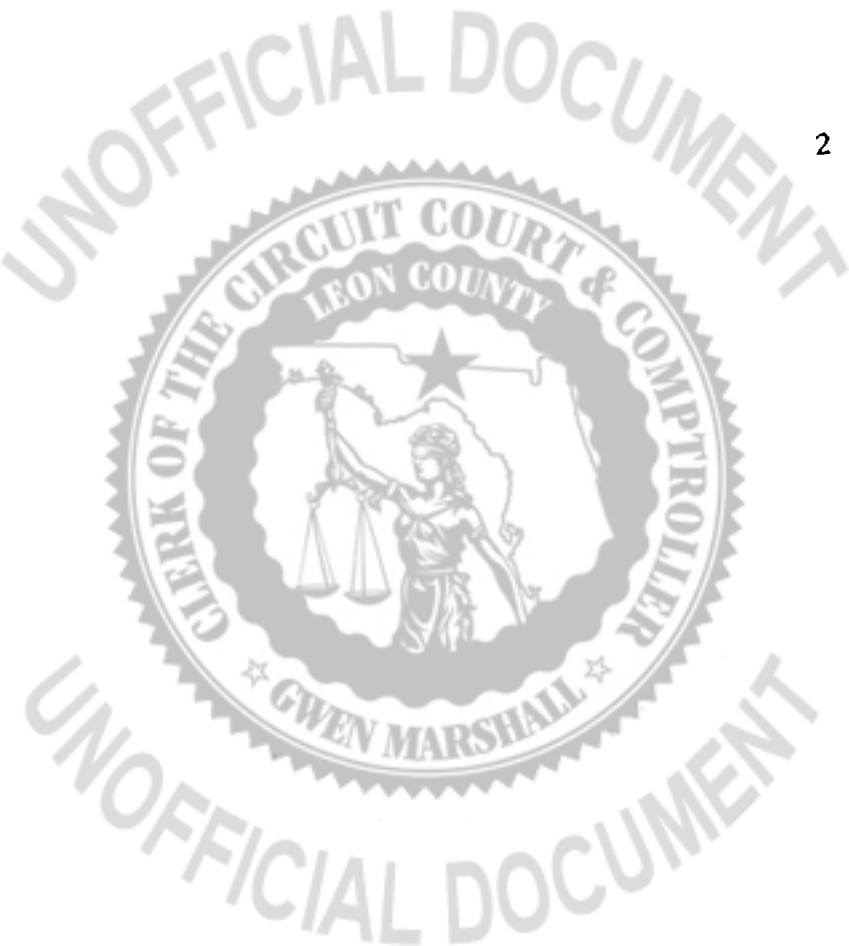

- (f) To enforce by legal means the provisions of the Act, the Declaration, these Articles, the By-Laws, and the Rules and Regulations for the use of the Condominium Property and Association Property.
- (g) To contract for the management and maintenance of the Condominium Property and Association Property and to authorize a management agent (which may be an affiliate of the Developer) to assist the Association in carrying out its powers and duties by performing such functions as the submission of proposals, collection of Assessments, preparation of records, enforcement of rules and maintenance, repair and replacement of the Common Elements and Association Property with such funds as shall be made available by the Association for such purposes. The Association and its officers shall, however, retain at all times the powers and duties granted by the Condominium Act, including, but not limited to, the making of Assessments, promulgation of rules and execution of contracts on behalf of the Association.
- (h) To employ personnel to perform the services required for the proper operation of the Condominium Property and Association Property.

5.3 Association Property. All funds and the title to all properties acquired by the Association and their proceeds shall be held for the benefit and use of the members in accordance with the provisions of the Declaration, these Articles and the By-Laws.


5.4 Distribution of Income; Dissolution. The Association shall make no distribution of income to its members, directors, or officers, and upon dissolution, all assets of the Association shall be transferred only to another non-profit corporation or a public agency or as otherwise authorized by the Florida Not For Profit Corporation Act (Chapter 617, Florida Statutes).

5.5 Limitation. The powers of the Association shall be subject to and shall be exercised in accordance with the provisions hereof and of the Declaration, the By-Laws, and the Act, provided that in the event of conflict, the provisions of the Act shall control over those of the Declaration and By-Laws.

**ARTICLE 6**

**MEMBERS**

6.1 Membership. The members of the Association shall consist of all of the record title owners of Units in the Condominium from time to time, and after termination of the Condominium, shall consist of those who were members at the time of such termination and their successors and assigns.

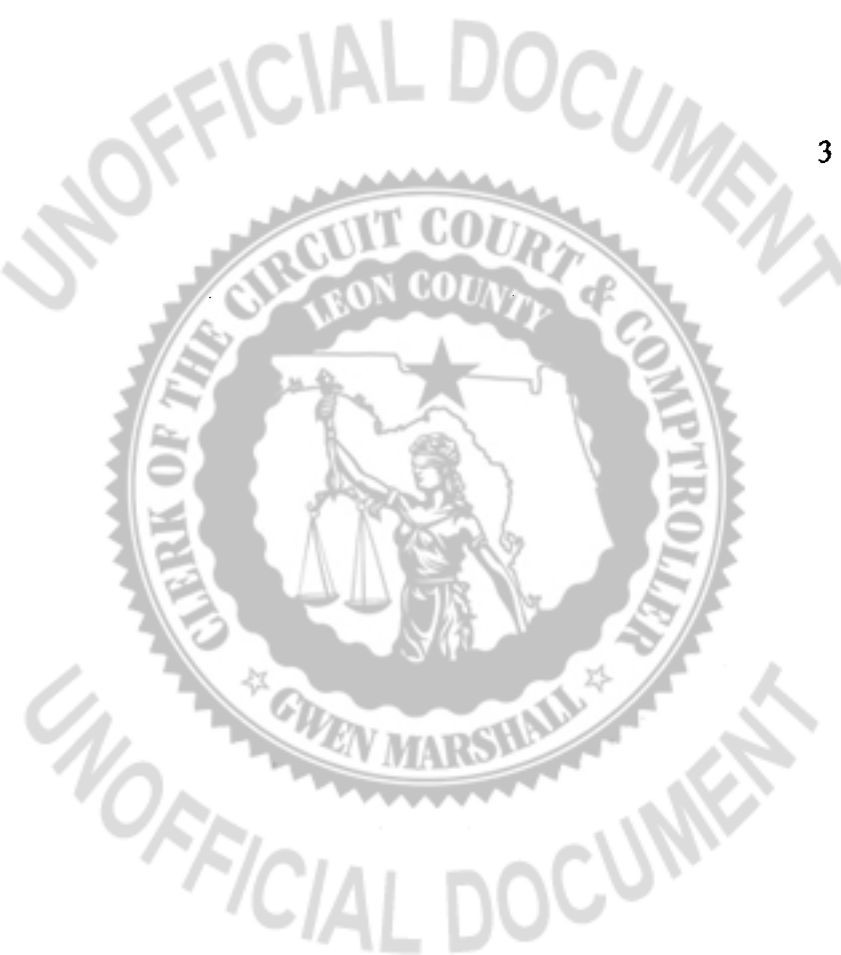

- 6.2 Assignment. The share of a member in the funds and assets of the Association cannot be assigned, hypothecated or transferred in any manner except as an appurtenance to the Unit for which that share is held.
- 6.3 Voting. On all members upon which the membership shall be entitled to vote, there shall be only one vote for each Unit, which vote shall be exercised or cast in the manner provided by the Declaration and By-Laws. Any person or entity owning more than one Unit shall be entitled to one vote for each Unit owned unless otherwise provided in the Declaration.
- 6.4 Meetings. The By-Laws shall provide for an annual meeting of members, and may make provisions for regular and special meetings of members other than the annual meeting.

**ARTICLE 7**

**TERM OF EXISTENCE**

The Association shall have perpetual existence.

**ARTICLE 8**

**INCORPORATOR**


The name and address of the Incorporator of this Corporation is:

<u>NAME</u>	<u>ADDRESS</u>
James M. Rudnick	c/o Barrington Park of Tallahassee, LLC 226 North Duval Street Tallahassee, Florida 32301 P.O. Box 13633 Tallahassee, Florida 32317

**ARTICLE 9**

**OFFICERS**

The affairs of the Association shall be administered by the officers holding the offices designated in the By-Laws. The officers shall be elected by the Board of Directors of the Association at its first meeting following the annual meeting of the members of the Association and shall serve at the pleasure of the Board of Directors. The By-Laws may provide for the removal from office of officers, for filling vacancies and for the duties and qualifications of the officers. The names and addresses of the officers who shall serve until their successors are designated by the Board of Directors are as follows:

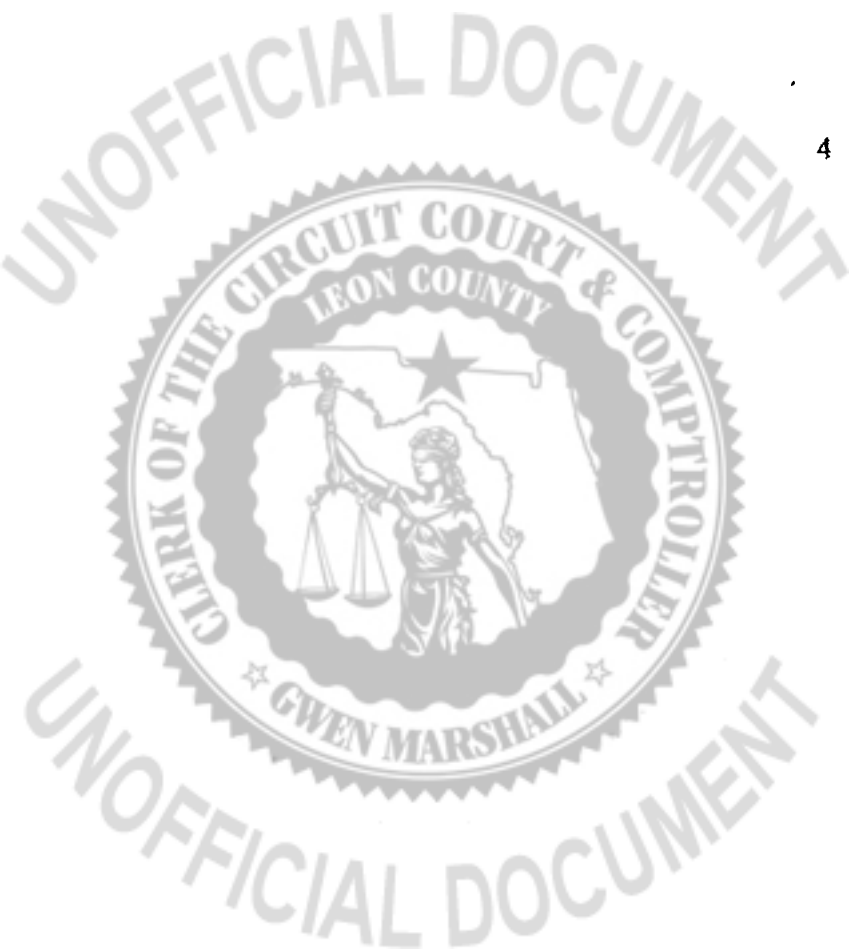

President: James M. Rudnick  
c/o Barrington Park of Tallahassee, LLC  
226 North Duval Street  
Tallahassee, Florida 32301  
P.O. Box 13633  
Tallahassee, Florida 32317

Secretary: James M. Rudnick  
c/o Barrington Park of Tallahassee, LLC  
226 North Duval Street  
Tallahassee, Florida 32301  
P.O. Box 13633  
Tallahassee, Florida 32317

Treasurer: James M. Rudnick  
c/o Barrington Park of Tallahassee, LLC  
226 North Duval Street  
Tallahassee, Florida 32301  
P.O. Box 13633  
Tallahassee, Florida 32317

**ARTICLE 10**

**DIRECTORS**

10.1 Number and Qualification. The property, business and affairs of the Association shall be managed by a board consisting of the number of directors determined in the manner provided by the By-Laws, but which shall consist of not less than three (3) directors. During Developer control, Directors need not be members of the Association; however, upon turnover, Directors shall be members of the Association. When Unit Owners other than Barrington Park of Tallahassee, LLC, a Florida limited liability company, its successors or assigns (the "Developer") own fifteen percent (15%) or more of the Units that will be operated ultimately by the Association, such Unit Owners, other than the Developer, shall be entitled to elect no less than one-third (1/3) of the members of the Board of Directors. When Unit Owners other than the Developer constitute a majority of the Board of Directors, the Board of Directors shall consist of no more than seven (7) directors.

Such Unit Owners, other than the Developer, are entitled to elect not less than a majority of the members of the Board:



(a) One hundred twenty days after seventy-five percent (75%) of the Units that will be operated ultimately by the Association have been conveyed to purchasers;

(b) Three (3) months after ninety percent (90%) of the Units that will be operated ultimately by the Association have been conveyed to purchasers;

(c) When all of the Units that will be operated ultimately by the Association have been completed, some of them have been conveyed to purchasers, and none of the others are being offered for sale by the Developer in the ordinary course of business;

(d) When some of the Units have been conveyed to purchasers and none of the others are being constructed or offered for sale by the Developer in the ordinary course of business; or


(e) Seven (7) years after recordation of the Declaration.

Developer shall have the right to elect a majority of the Board until the first occurrence of any of the above events. Developer is entitled to elect at least one (1) Director as long as Developer holds for sale in the ordinary course of business at least five percent (5%) of the Units in the Condominium. Following the time the Developer relinquishes control of the Association, the Developer may exercise the right to vote any Developer owned Units in the same manner as any other Unit Owner except for purposes of reacquiring control of the Association or selecting the majority members of the Board. The right reserved herein to Developer to elect and maintain Directors may be assigned to and exercised by its successor(s) in interest.

10.2 Duties and Powers. All of the duties and powers of the Association existing under the Act, the Declaration, these Articles and the By-Laws shall be exercised exclusively by the Board of Directors, its agents, contractors or employees, subject only to approval by Unit Owners when such approval is specifically required.

10.3 Election; Removal. Directors of the Association shall be elected at the annual meeting of the members in the manner determined by and subject to the qualifications set forth in the By-Laws. Directors may be removed and vacancies on the Board of Directors shall be filled in the manner provided by the By-Laws.

10.4 Term of Developer's Directors. The Developer of the Condominium shall appoint the members of the first Board of Directors and their replacements who shall hold office for the periods described in the By-Laws.

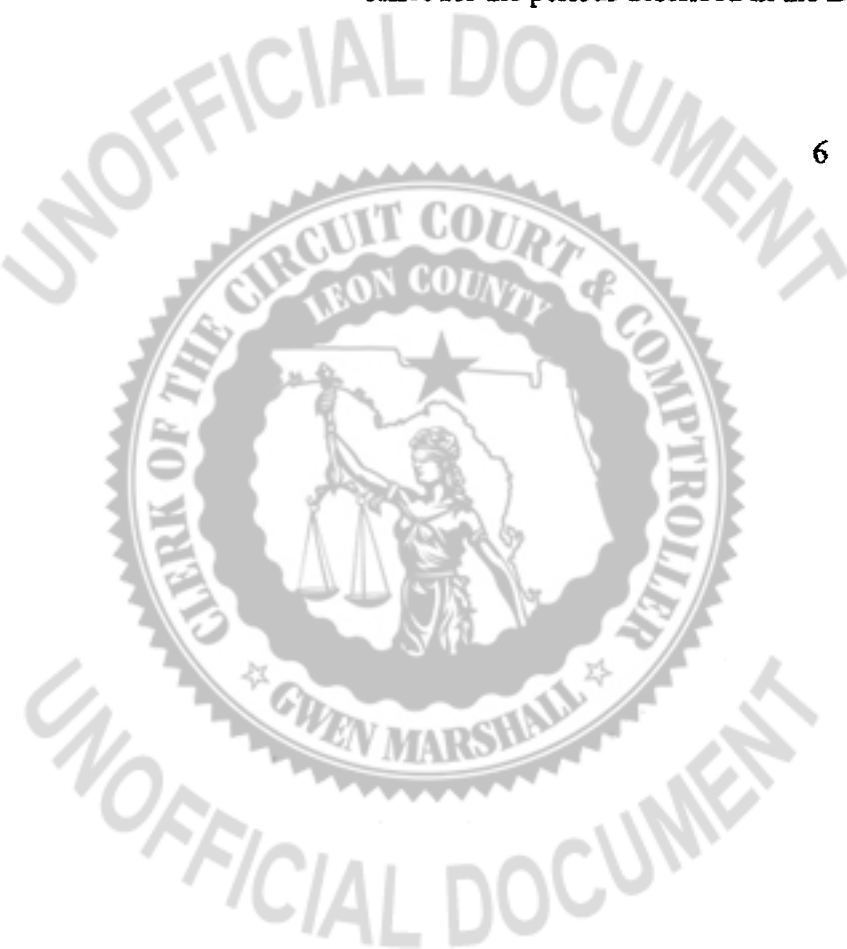




10.5 First Directors. The names and addresses of the members of the first Board of Directors who shall hold office until their successors are elected and have taken office, as provided in the By-Laws, are as follows:

<u>NAME</u>	<u>ADDRESS</u>
James M. Rudnick	226 North Duval Street Tallahassee, FL 32301 P.O. Box 13633 Tallahassee, FL 32317
Karin B. Silverthorn	1065 Landings Loop Tallahassee, Florida 32311
David Hulsey	P.O. Box 15818 Tallahassee, Florida 32317

**ARTICLE 11**

**INDEMNIFICATION**

- 11.1 Indemnity. The Association shall indemnify any person who was or is a party or is threatened to be made a party to any threatened, pending or contemplated action, suit or proceeding, whether civil, criminal, administrative or investigative, by reason of the fact that he is or was a director, employee, officer or agent of the Association, against expenses (including attorney's fees and appellate attorney's fees), judgments, fines and amounts paid in settlement actually and reasonably incurred by him in connection with such action, suit or proceeding, unless (a) a court of competent jurisdiction determines, after all available appeals have been exhausted or not pursued by the proposed indemnitee, that he did not act in good faith or in a manner he reasonably believed to be not in, or opposed to, the best interest of the Association, and, with respect to any criminal action or proceeding, that he had reasonable cause to believe his conduct was unlawful, and (b) such court further specifically determines that indemnification should be denied. The termination of any action, suit or proceeding by judgment, order, settlement, conviction or upon plea of nolo contendere or its equivalent shall not, of itself, create a presumption that the person did not act in good faith or did act in a manner which he reasonably believed to be not in, or opposed to, the best interest of the Association, and, with respect to any criminal action or proceeding, that he had reasonable cause to believe that his conduct was unlawful.
- 11.2 Expenses. To the extent that a director, officer, employee or agent of the Association has been successful on the merits or otherwise in defense of any action, suit or proceeding referred to in Section 11.1 above, or in defense of any claim, issue or matter therein, he shall be indemnified against expenses (including

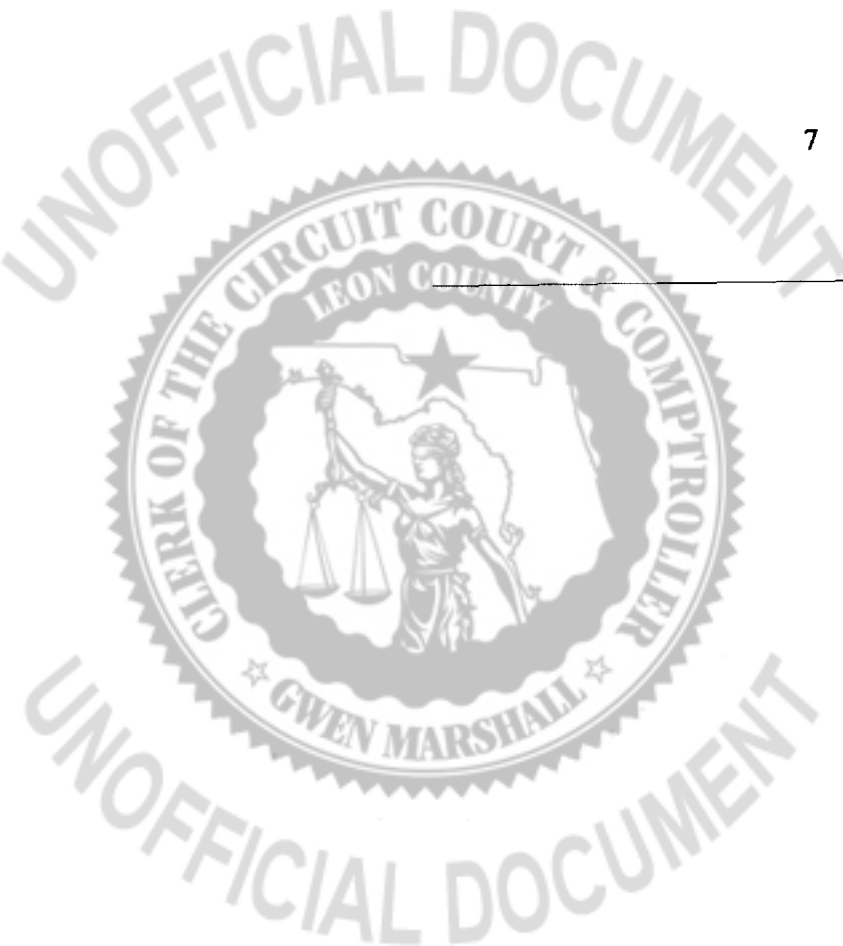

attorney's fees and appellate attorneys' fees) actually and reasonably incurred by him in connection therewith.

- 11.3 Advances. Expenses incurred in defending a civil or criminal action, suit or proceeding shall be paid by the Association in advance of the final disposition of such action, suit or proceeding upon receipt of an undertaking by or on behalf of the affected director, officer, employee or agent to repay such amount unless it shall ultimately be determined that he is entitled to be indemnified by the Association as authorized in this Article 11.
- 11.4 Miscellaneous. The indemnification provided by this Article shall not be deemed exclusive of any other rights to which those seeking indemnification may be entitled under any by-law, agreement, vote of members or otherwise, and shall continue as to a person who has ceased to be a director, officer, employee or agent and shall inure to the benefit of the heirs and personal representatives of such person.
- 11.5 Insurance. The Association shall have the power to purchase and maintain insurance on behalf of any person who is or was a director, officer, employee or agent of the Association, or is or was serving, at the request of the Association, as a director, officer, employee or agent of another corporation, partnership, joint venture, trust or other enterprises, against any liability asserted against him and incurred by him in any such capacity, or arising out of his status as such, whether or not the Association would have the power to indemnify him against such liability under the provisions of this Article.
- 11.6 Amendment. Anything to the contrary herein notwithstanding, the provisions of this Article 11 may not be amended without the prior written consent of all persons whose interest would be adversely affected by such amendment.

**ARTICLE 12**


**BY-LAWS**

The first By-Laws of the Association shall be adopted by the Board of Directors and may be altered, amended or rescinded in the manner provided in the By-Laws and the Declaration.

**ARTICLE 13**

**AMENDMENTS**

Amendments to these Articles shall be proposed and adopted in the following manner:

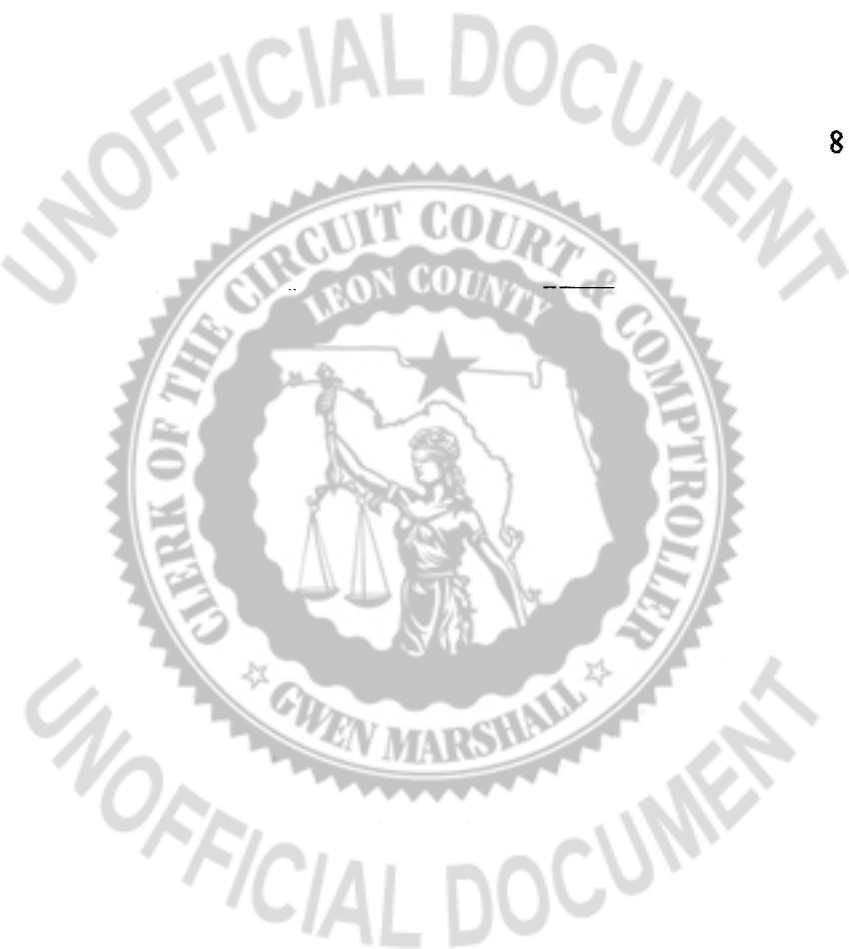


- 13.1 Notice. Notice of a proposed amendment shall be included in the notice of any meeting at which the proposed amendment is to be considered and shall be otherwise given in the time and manner provided in Chapter 617, Florida Statutes. Such notice shall contain the proposed amendment or a summary of the changes to be affected thereby.
- 13.2 Adoption. Amendments shall be proposed and adopted in the manner provided in Chapter 617, Florida Statutes and in the Act (the latter to control over the former to the extent provided for in the Act).
- 13.3 Limitation. No amendment shall make any changes in the qualifications for membership, nor in the voting rights or property rights of members, nor any changes to Article 5 hereof, without the approval in writing of all members and the joinder of all record owners of mortgages upon Units. No amendment shall be made that is in conflict with the Act, the Declaration or the By-Laws, nor shall any amendment make any changes which would in any way affect any of the rights, privileges, powers or options herein provided in favor of or reserved to the Developer, or an affiliate of the Developer, unless the Developer shall join in the execution of the amendment. No amendment to this Section 13.3 shall be effective.
- 13.4 Developer Amendments. To the extent lawful, the Developer may amend these Articles consistent with the provisions of the Declaration allowing certain amendments to be effected by the Developer alone.
- 13.5 Recording. A copy of each amendment shall be filed with the Secretary of State pursuant to the provisions of applicable Florida law, and a copy certified by the Secretary of State shall be recorded in the Public Records of Leon County, Florida.

**ARTICLE 14**

**INITIAL REGISTERED OFFICE;  
ADDRESS AND NAME OF REGISTERED AGENT**

The initial registered office of this corporation shall be at 1882 Captial Circle N.E., Suite 106, Tallahassee, Florida 32308. The initial registered agent of this corporation is Wm. Scott Lindsey.

IN WITNESS WHEREOF, the undersigned Incorporator has executed these Articles of Incorporation on August 9<sup>th</sup> 2006.

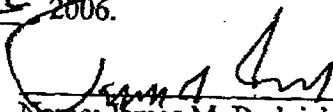  
Name: James M. Rudnick  
Its: Incorporator



**CERTIFICATE DESIGNATING PLACE OF BUSINESS OR  
DOMICILE FOR SERVICE OF PROCESS WITHIN THIS STATE, NAMING  
AGENT UPON WHOM PROCESS MAY BE SERVED**

In compliance with the laws of Florida, the following is submitted:

That desiring to organize under the laws of the State of Florida with its Principal office, as indicated in the foregoing Articles of Incorporation, in the City of Tallahassee, County of Leon, State of Florida, the corporation named in the said Articles has named Wm. Scott Lindsey as registered agent.

Having been named the statutory registered agent of said corporation to accept service of process for the corporation at the place designated in this certificate, the undersigned hereby accepts the appointment as registered agent and agrees to act in this capacity.

Dated this 9<sup>th</sup> day of August, 2006.

By: Wm Scott Lindsey  
Wm. Scott Lindsey/Registered Agent

06 AUG 10 PM 12:36  
SECRETARY OF STATE  
TALLAHASSEE, FLORIDA

FILED

State of Florida  
County of Leon

Before Me, the undersigned authority duly authorized in the State and County aforesaid to take acknowledgments personally appeared this day **WM. SCOTT LINDSEY**, who is known personally be me or has produced the following as identification \_\_\_\_\_, and has stated that he executed the foregoing document freely and voluntarily and for the purposes therein stated and that the facts contained therein are true and accurate to the best of his knowledge and belief, after taking an oath.

Sworn to and Subscribed before me this 9<sup>th</sup> day of August, 2006.

Jennifer Leigh Castberry  
Notary Public - State of Florida  
My Commission Expires:




UNOFFICIAL DOCUMENT

# BARRINGTON PARK CONDOMINIUMS



SCALE: 1"=200'

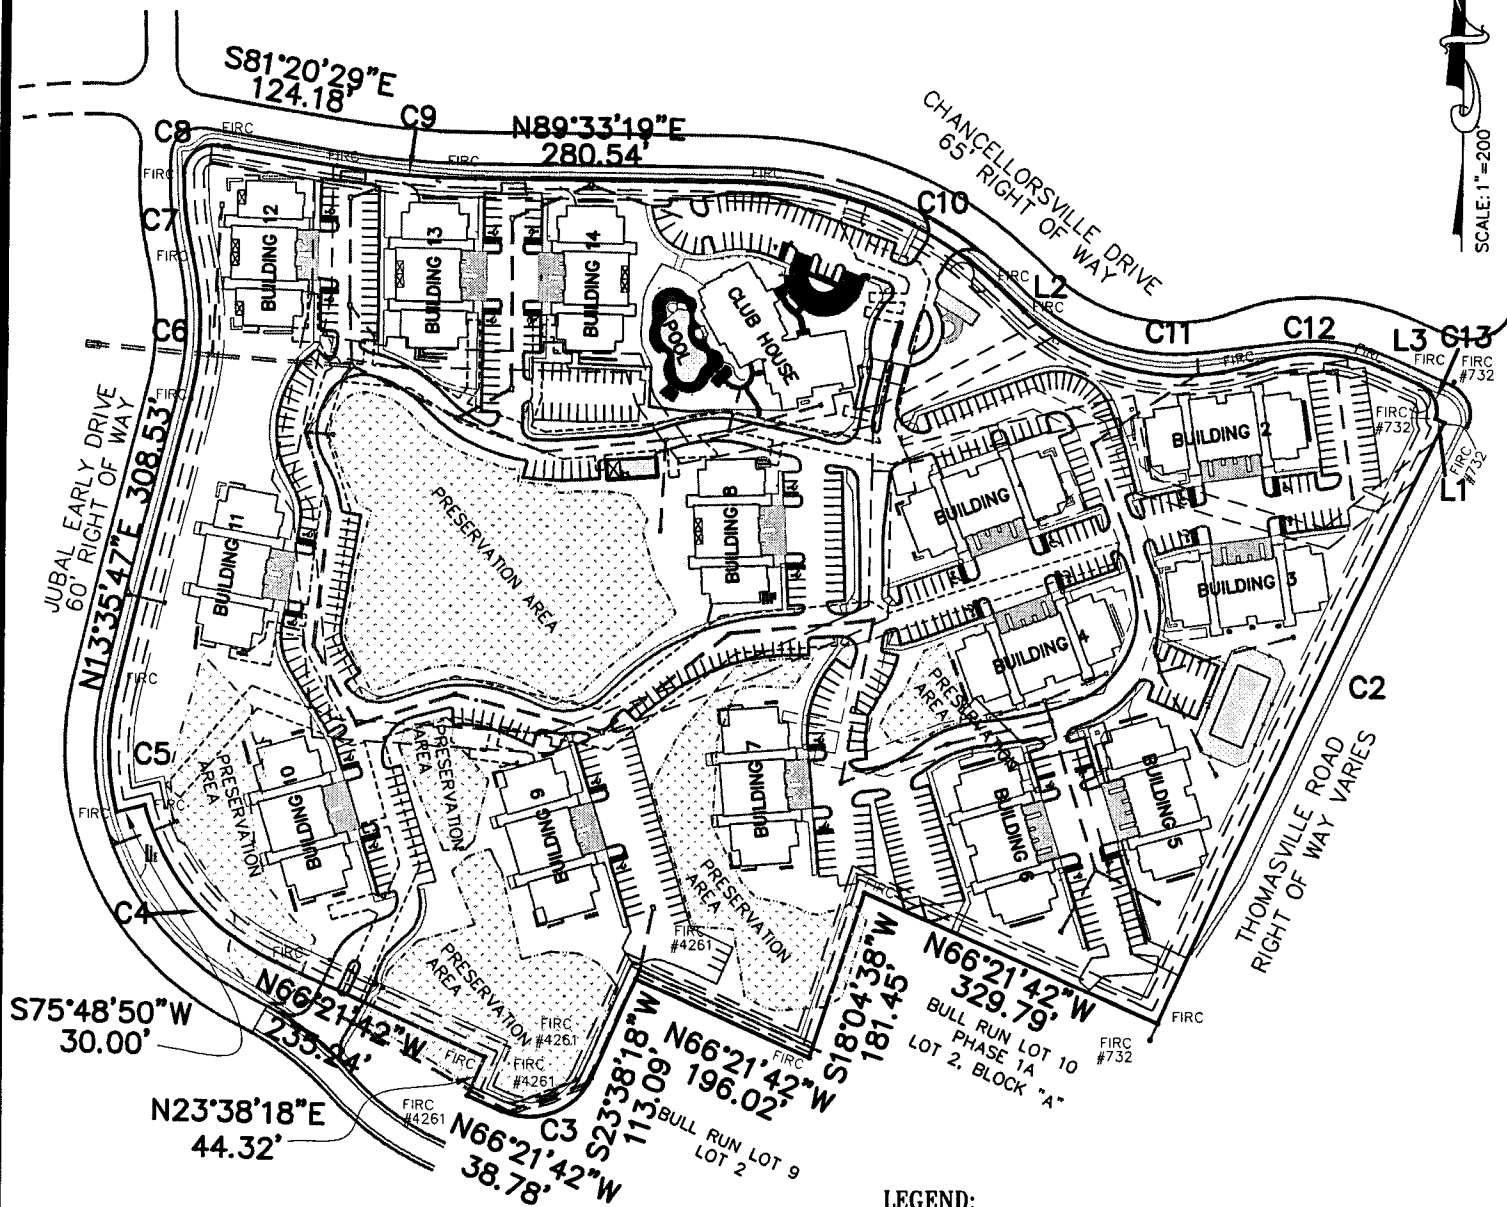

CURVE	RADIUS	LENGTH	CHORD	BEARING	DELTA
C-1	23003.31'	43.49'	43.49'	S25°26'18"W	00°06'30"
C-2	22993.31'	697.01'	696.98'	S24°33'14"W	01°44'13"
C-3	70.00'	109.96'	98.99'	S68°38'18"W	90°00'00"
C-4	240.00'	218.55'	211.08'	N40°16'26"W	52°10'32"
C-5	270.00'	130.92'	129.64'	N00°17'41"W	27°46'58"
C-6	330.00'	153.74'	152.35'	N00°15'00"E	26°41'34"
C-7	370.00'	86.08'	85.88'	N06°25'54"W	13°19'46"
C-8	30.00'	51.54'	45.43'	N49°26'45"E	98°25'32"
C-9	900.00'	142.99'	142.84'	S85°53'35"E	09°06'12"
C-10	370.00'	285.47'	278.44'	S68°20'29"E	44°12'23"
C-11	230.00'	259.17'	245.68'	S78°31'11"E	64°33'46"
C-12	170.00'	131.85'	128.57'	S88°34'53"E	44°26'22"
C-13	30.00'	43.51'	39.80'	S25°34'42"E	83°06'27"

LINE	DIRECTION	DISTANCE
L-1	S64°38'19"E	9.88'
L-2	S46°14'18"E	39.37'
L-3	S66°21'42"E	41.63'

**LEGEND:**

- = GATE POST
- ▲ = TRAVERSE POINT
- ⊙ = BENCHMARK
- ⊙ = FIRC = FOUND IRON ROD & CAP
- = STORM MANHOLE
- ⊙ = ELECTRIC MANHOLE
- = ELECTRIC OUTLET
- ⊙ = ELECTRIC METER
- ⊙ = ELECTRIC TRANSFORMER
- ⊙ = WIRING PULL BOX
- ⊙ = SANITARY MANHOLE
- ⊙ = SANITARY CLEAN OUT
- ⊙ = TELEPHONE PEDASTAL
- OR = OFFICIAL RECORDS BOOK
- (NPL) = NOT PLOTTABLE
- (PL) = PLOTTED
- CLF = CHAIN LINK FENCE
- = 18" CURB AND GUTTER
- = STORM SEWER PIPE
- = FIRE HYDRANT
- = BACKFLOW PREVENTER
- = VALVE COVER WATER
- ⊙ = WATER METER
- ⊙ = WATER VALVE
- ⊙ = WATERLINE 45'
- ⊙ = WATERLINE 90'
- ⊙ = WATERLINE TEE
- ⊙ = CABLE TV BOX
- ⊙ = LIGHT POLE
- ⊙ = SIGN
- ⊙ = AIR CONDITIONING UNIT
- ⊙ = COLUMN
- PG = PAGE
- 7 = NUMBER OF PARKING SPACES

**SURVEYOR'S CERTIFICATE:**

I HEREBY CERTIFY THAT THIS SURVEY MEETS THE MINIMUM TECHNICAL STANDARDS AS SET FORTH BY THE FLORIDA BOARD OF SURVEYORS AND MAPPERS IN CHAPTER 61G-17 FLORIDA ADMINISTRATIVE CODE, PURSUANT TO SECTION 472.027, FLORIDA STATUTES.

*Allen K. Nobles*  
 Allen K. Nobles  
 Professional Surveyor and Mapper  
 Certificate Number 3562



NOT VALID WITHOUT THE SIGNATURE AND ORIGINAL RAISED SEAL OF A FLORIDA LICENSED SURVEYOR AND MAPPER.

**Allen Nobles & Associates, Inc.**  
 TALLAHASSEE • CHIPLEY • NICEVILLE • PENSACOLA • VALDOSTA • LANARK  
 PROFESSIONAL LAND SURVEYING, MAPPING, AND CIVIL ENGINEERING LB#3293 EB#7990  
 2844 PABLO AVENUE, TALLAHASSEE, FLORIDA, 32308  
 PHONE: 850-385-1179 FAX: 850-385-1404

**BOUNDARY SURVEY**  
 LOT 1, BLOCK "A",  
 BULL RUN LOT 10, PHASE 1A  
 PLAT BOOK 14, PAGE 56  
 LEON COUNTY, FLORIDA

CLIENT: **BARRINGTON PARK OF TALLAHASSEE, L.L.C.**

SCALE: 1"=200'	PROJECT NO.: 4490.003	SHEET: A1
DATE: 5/17/2006	FIELDBOOK:	OF
DRAWN BY: AEP/DAV		A12
CAD NO.: 4490CONDO.dwg		
REVISED: BY:		

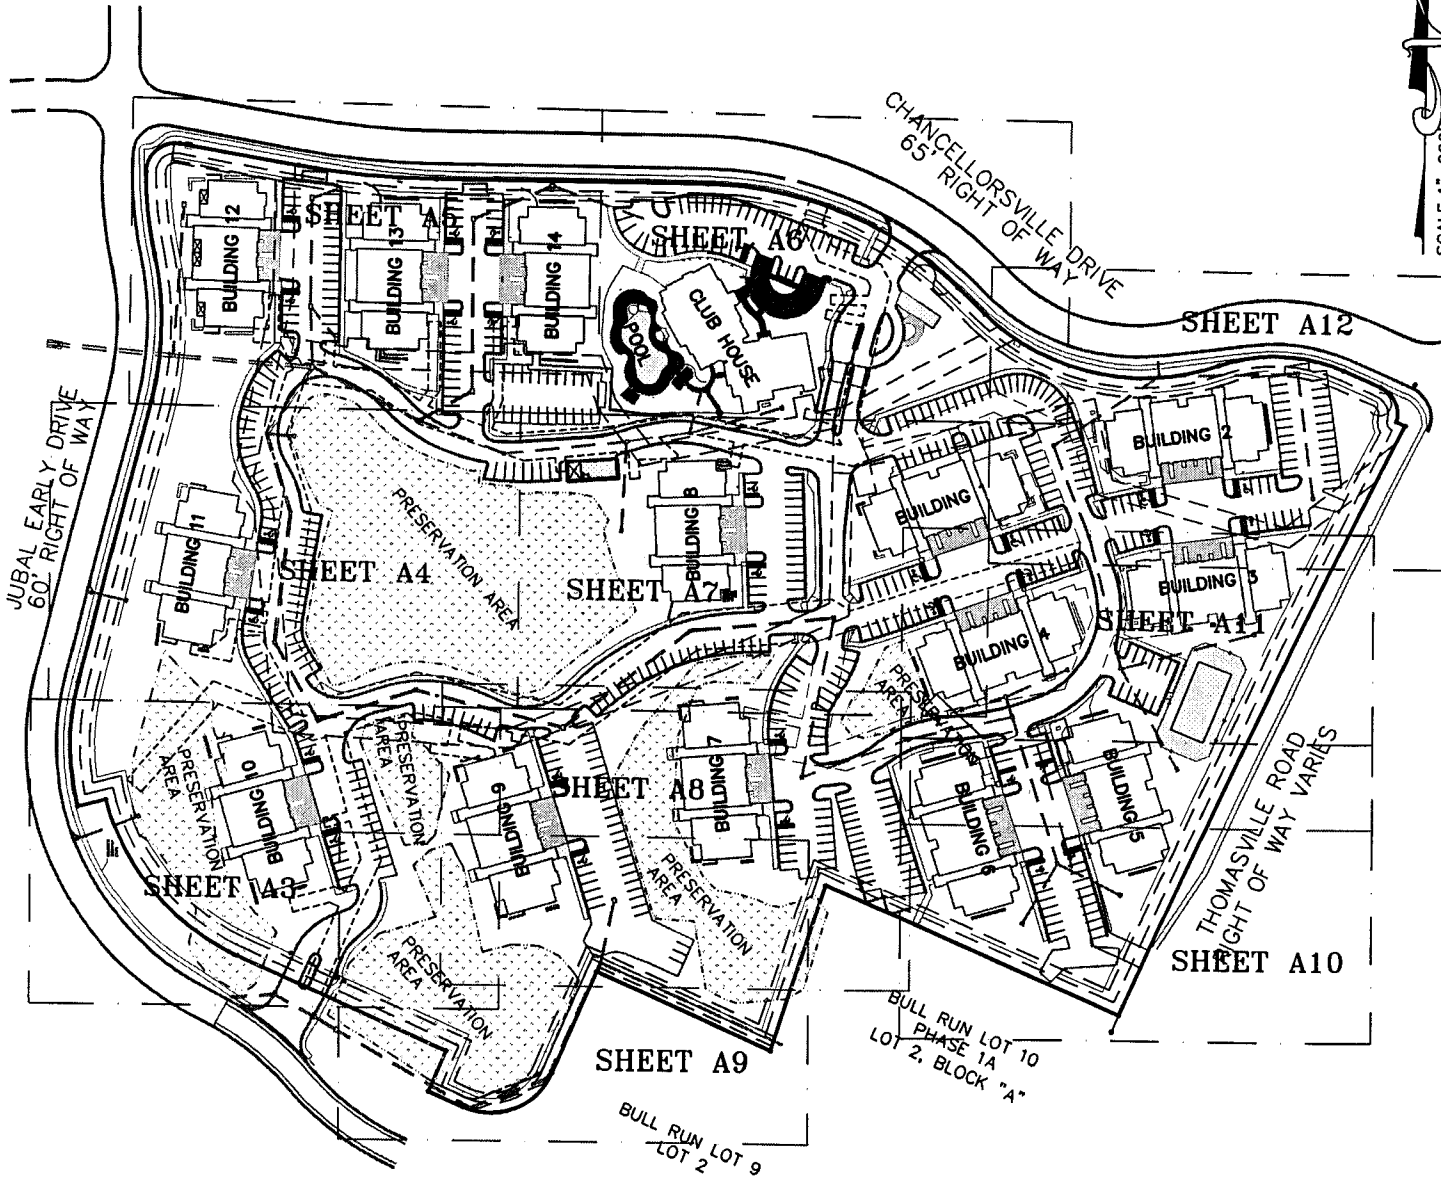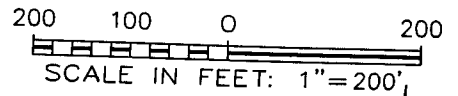

**SITE DATA TABLE**

TOTAL IMPERVIOUS AREA	=	497553.17 sq.ft.
NATURAL RESOURCE AREA	=	157262.35 sq.ft.
<b>PARKING SPACES</b>		
NORMAL	457	
HANDICAP	29	
TOTAL	486	

- NOTES:**
- 1) ALL AREAS OUTSIDE OF INDIVIDUAL UNITS ARE COMMON ELEMENTS (C.E.) EXCEPT THOSE DESIGNATED OTHERWISE IN ATTACHED SHEETS.
  - 2) COMMON ELEMENTS EXTEND UP TO, BUT DO NOT INCLUDE THE BRICK PAVERS AT THE ENTRANCE TO RESIDENT GARAGES.

**SURVEYOR'S CERTIFICATE:**

I HEREBY CERTIFY THAT THIS SURVEY MEETS THE MINIMUM TECHNICAL STANDARDS AS SET FORTH BY THE FLORIDA BOARD OF SURVEYORS AND MAPPERS IN CHAPTER 61G-17 FLORIDA ADMINISTRATIVE CODE, PURSUANT TO SECTION 472.027, FLORIDA STATUTES.

*[Signature]*  
 Allen K. Nobles  
 Professional Surveyor and Mapper  
 Certificate Number 3562

NOT VALID WITHOUT THE SIGNATURE AND ORIGINAL RAISED SEAL OF A FLORIDA LICENSED SURVEYOR AND MAPPER.



**Allen Nobles & Associates, Inc.**  
 TALLAHASSEE • CHIPLEY • NICEVILLE • PENSACOLA • VALDOSTA • LANARK  
 PROFESSIONAL LAND SURVEYING, MAPPING, AND CIVIL ENGINEERING LB#3293 EB#7990  
 2844 PABLO AVENUE, TALLAHASSEE, FLORIDA, 32308  
 PHONE: 850-385-1179 FAX: 850-385-1404

**CONDOMINIUM DOCUMENTS**  
 LOT 1, BLOCK "A",  
 BULL RUN LOT 10, PHASE 1A  
 PLAT BOOK 14, PAGE 56  
 LEON COUNTY, FLORIDA

**CLIENT:**  
 BARRINGTON PARK OF  
 TALLAHASSEE, L.L.C.

SCALE: 1"=200'	PROJECT NO.: 4490.003	SHEET
DATE: 5/17/2006	FIELDBOOK:	A2
DRAWN BY: AEP/DAV		OF
CAD NO.: 4490CONDO.dwg		A12
REVISED: BY:		



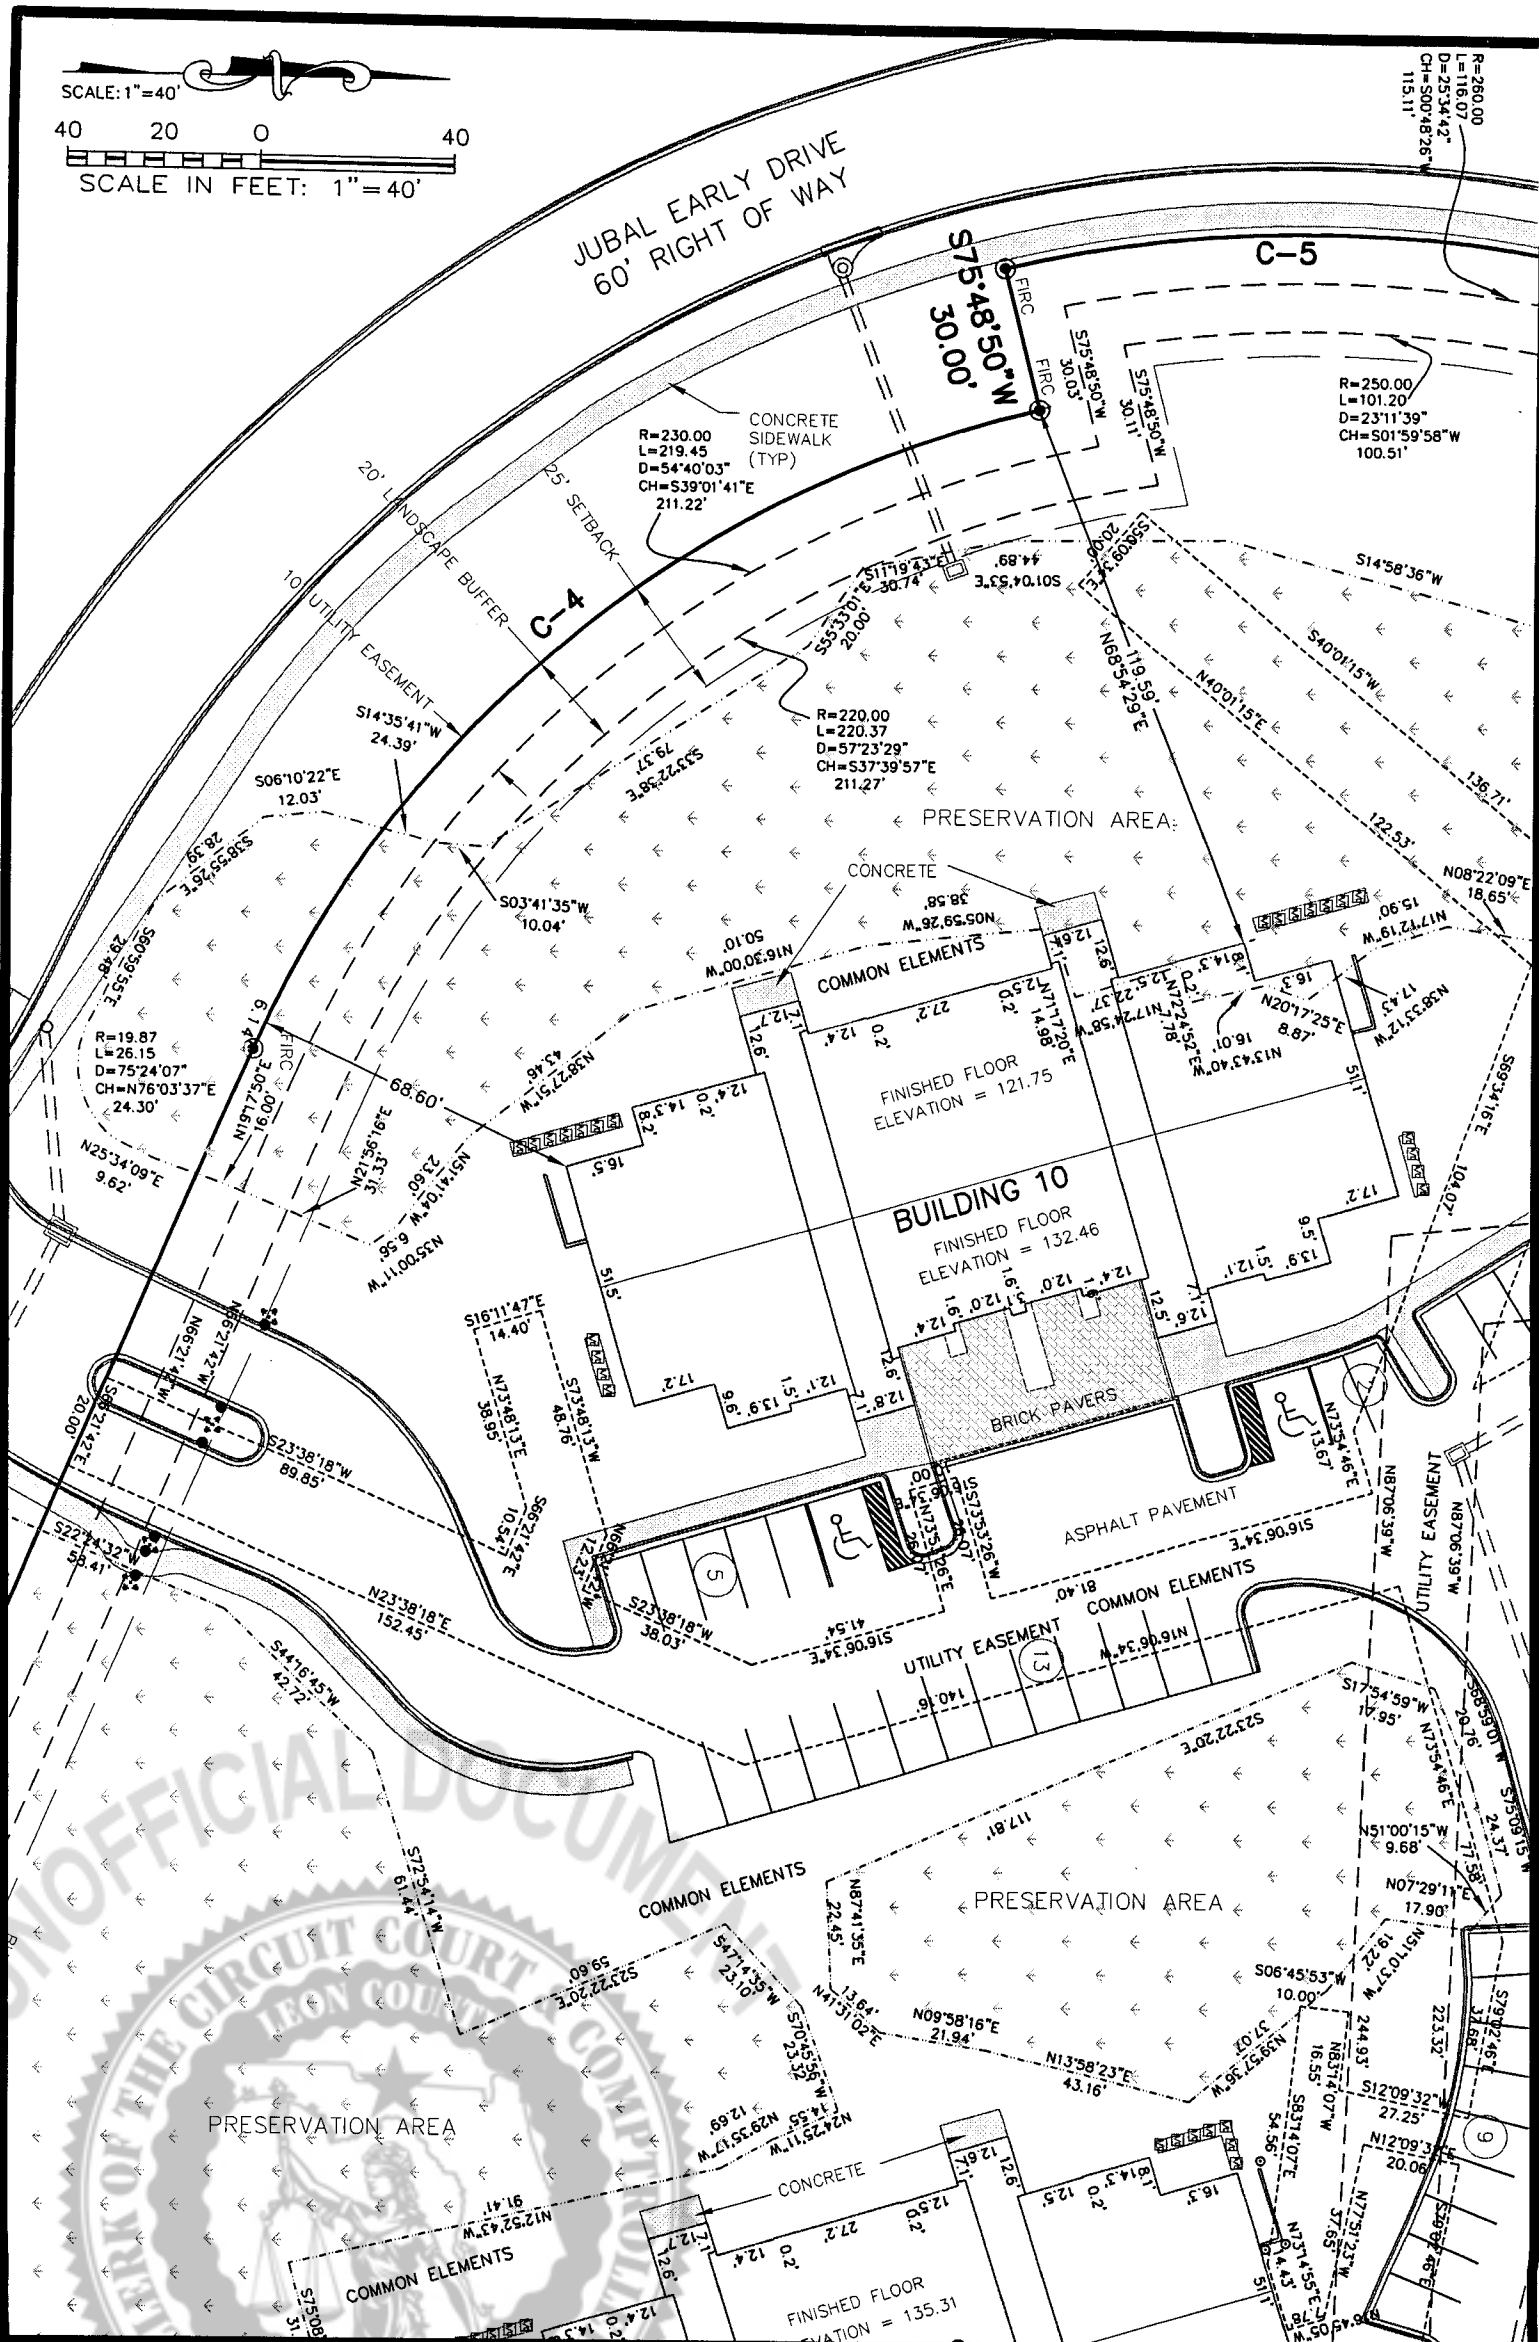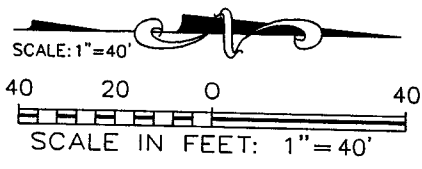



**Allen Nobles & Associates, Inc.**

TALLAHASSEE • CHIPLEY • NICEVILLE • PENSACOLA • VALDOSTA • LANARK  
 PROFESSIONAL LAND SURVEYING, MAPPING, AND CIVIL ENGINEERING LB#3293 EB#7990  
 2844 PABLO AVENUE, TALLAHASSEE, FLORIDA, 32308  
 PHONE: 850-385-1179 FAX: 850-385-1404

**CONDOMINIUM DOCUMENTS**  
 LOT 1, BLOCK "A",  
 BULL RUN LOT 10, PHASE 1A  
 PLAT BOOK 14, PAGE 56  
 LEON COUNTY, FLORIDA

**CLIENT:**  
 BARRINGTON PARK OF  
 TALLAHASSEE, L.L.C.

SCALE: 1"=200'	PROJECT NO.: 4490.003	SHEET <b>A3</b>
DATE: 5/17/2006	FIELDBOOK:	OF
DRAWN BY: AEP/DAV		
CAD NO.: 4490CONDO.dwg		<b>A12</b>
REVISED:	BY:	

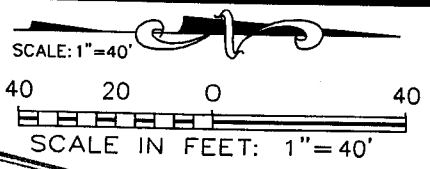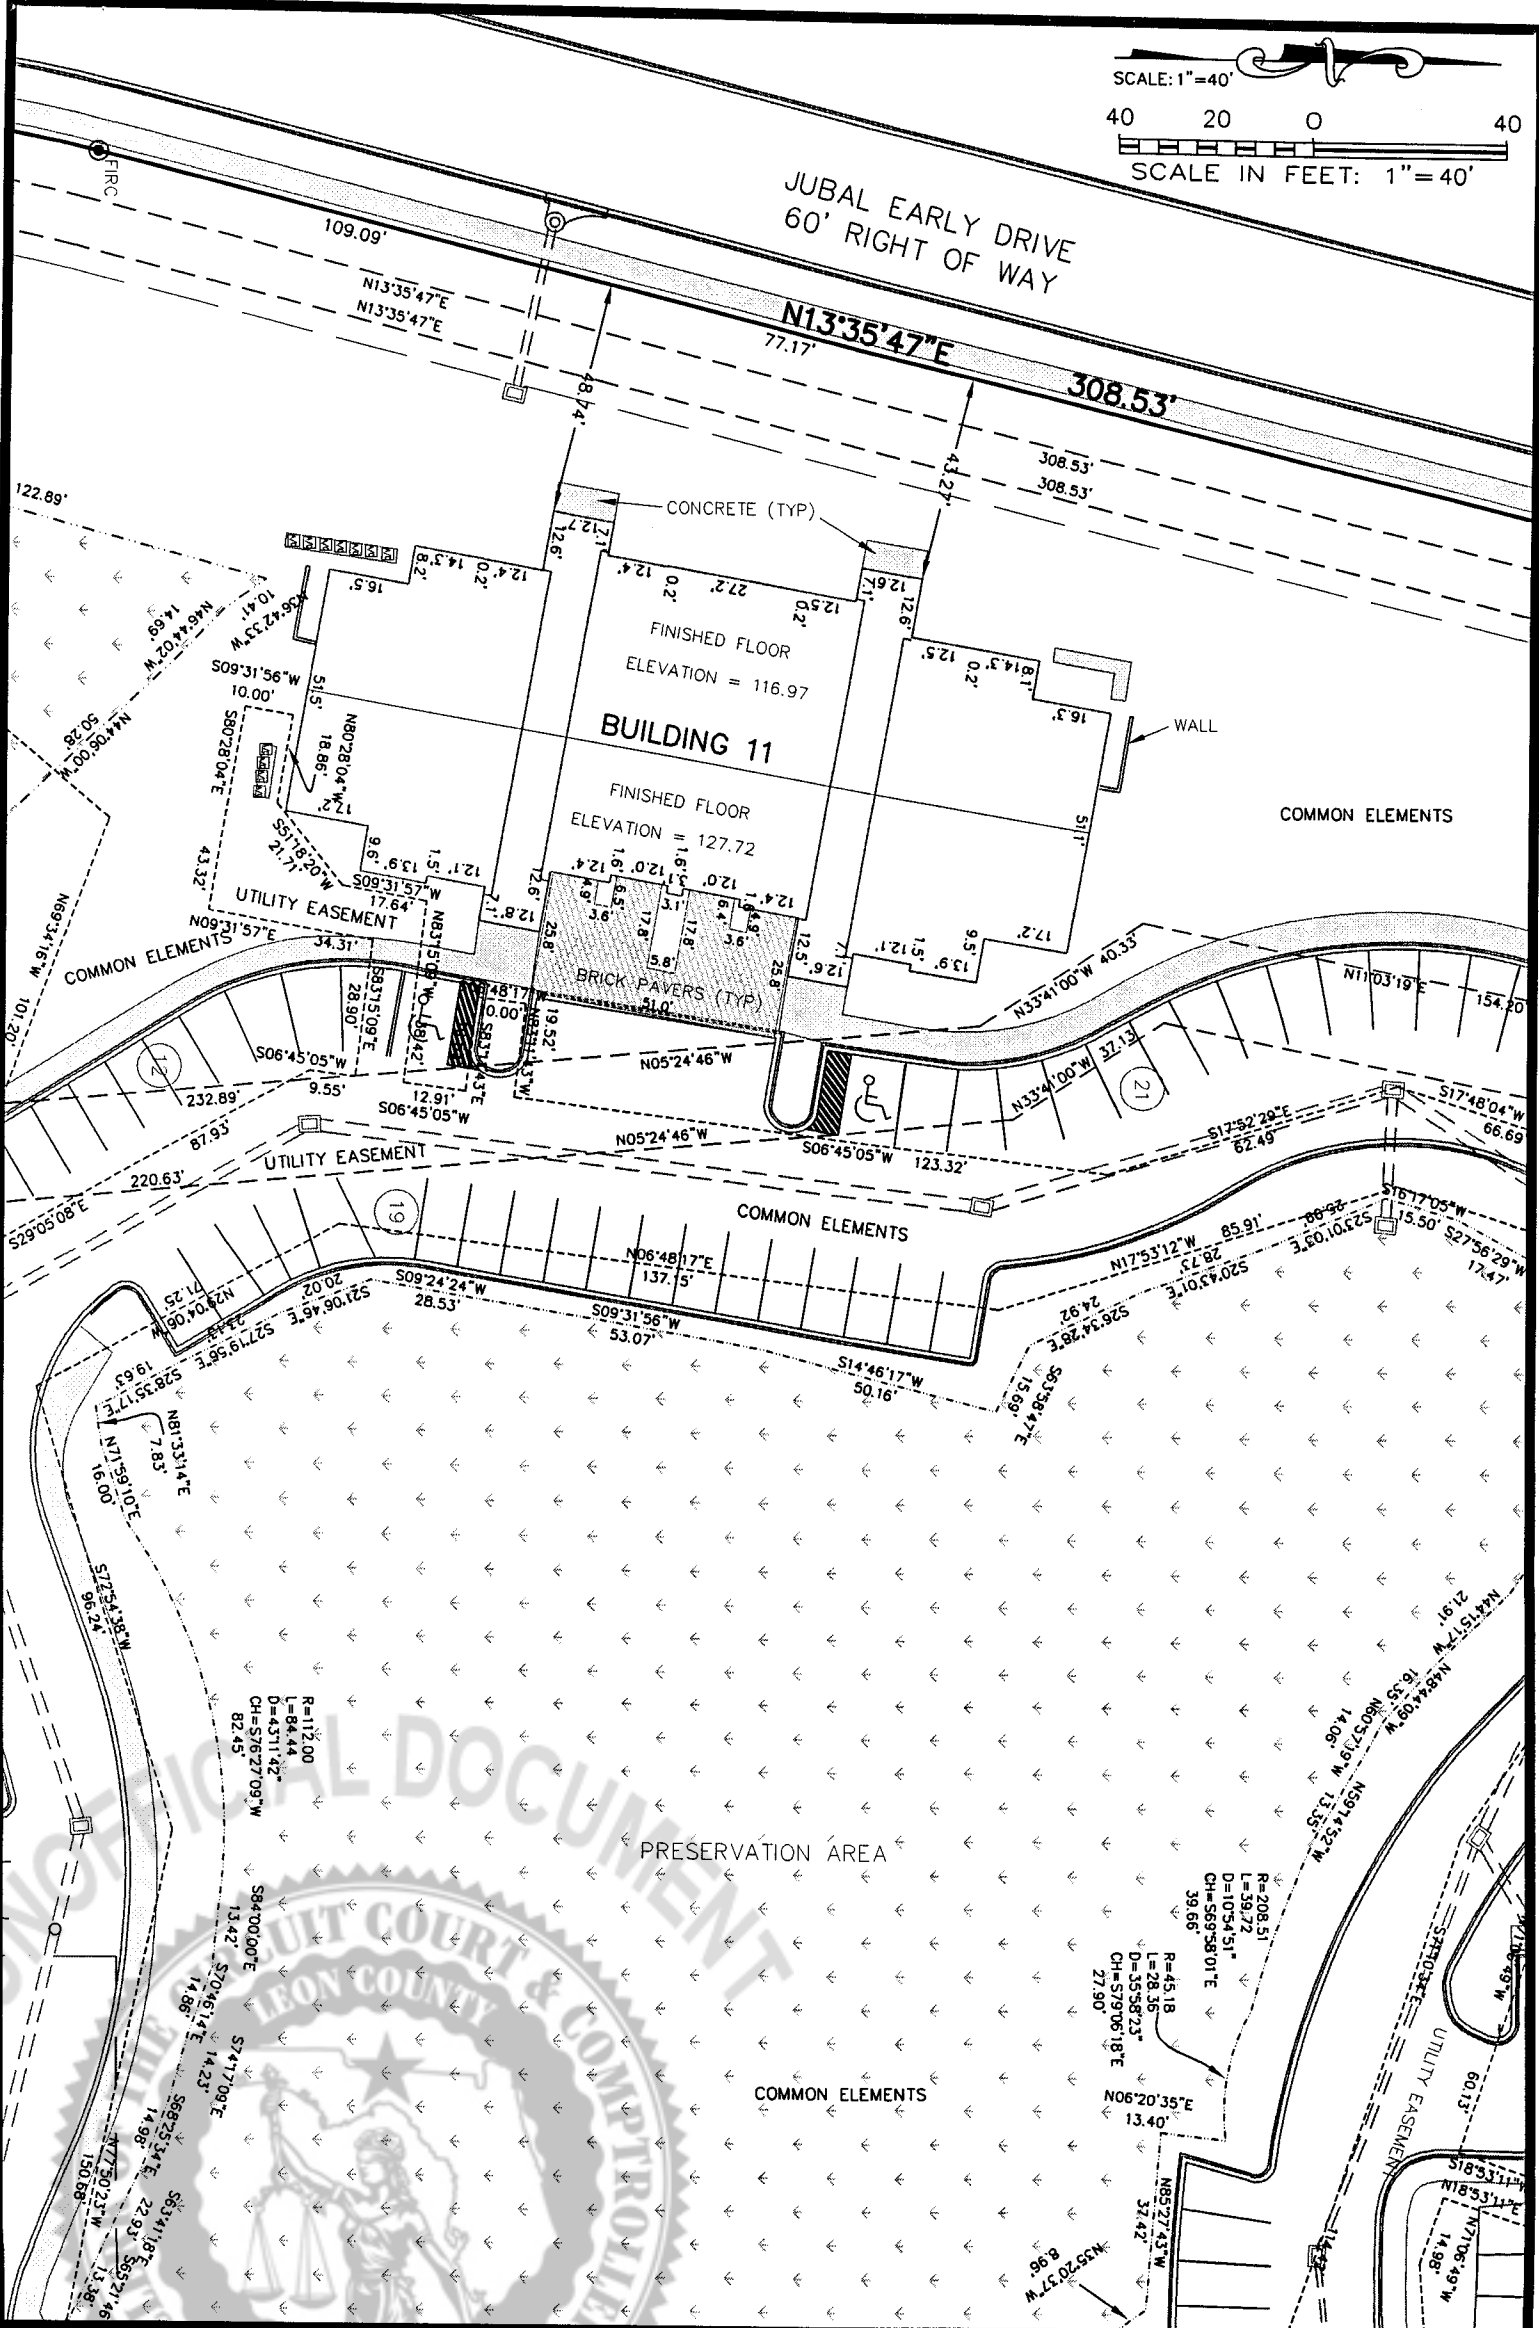


**Allen Nobles & Associates, Inc.**  
 TALLAHASSEE • CHIPLEY • NICEVILLE • PENSACOLA • VALDOSTA • LANARK  
 PROFESSIONAL LAND SURVEYING, MAPPING, AND CIVIL ENGINEERING LB#3293 EB#7990  
 2844 PABLO AVENUE, TALLAHASSEE, FLORIDA, 32308  
 PHONE: 850-385-1179 FAX: 850-385-1404

**CONDOMINIUM DOCUMENTS**  
 LOT 1, BLOCK "A",  
 BULL RUN LOT 10, PHASE 1A  
 PLAT BOOK 14, PAGE 56  
 LEON COUNTY, FLORIDA

CLIENT: **BARRINGTON PARK OF TALLAHASSEE, L.L.C.**

SCALE: 1"=200'	PROJECT NO.: 4490.003	SHEET A4
DATE: 5/17/2006	FIELDBOOK:	OF
DRAWN BY: AEP/DAV		A12
CAD NO.: 4490CONDO.dwg	BY:	
REVISED:		




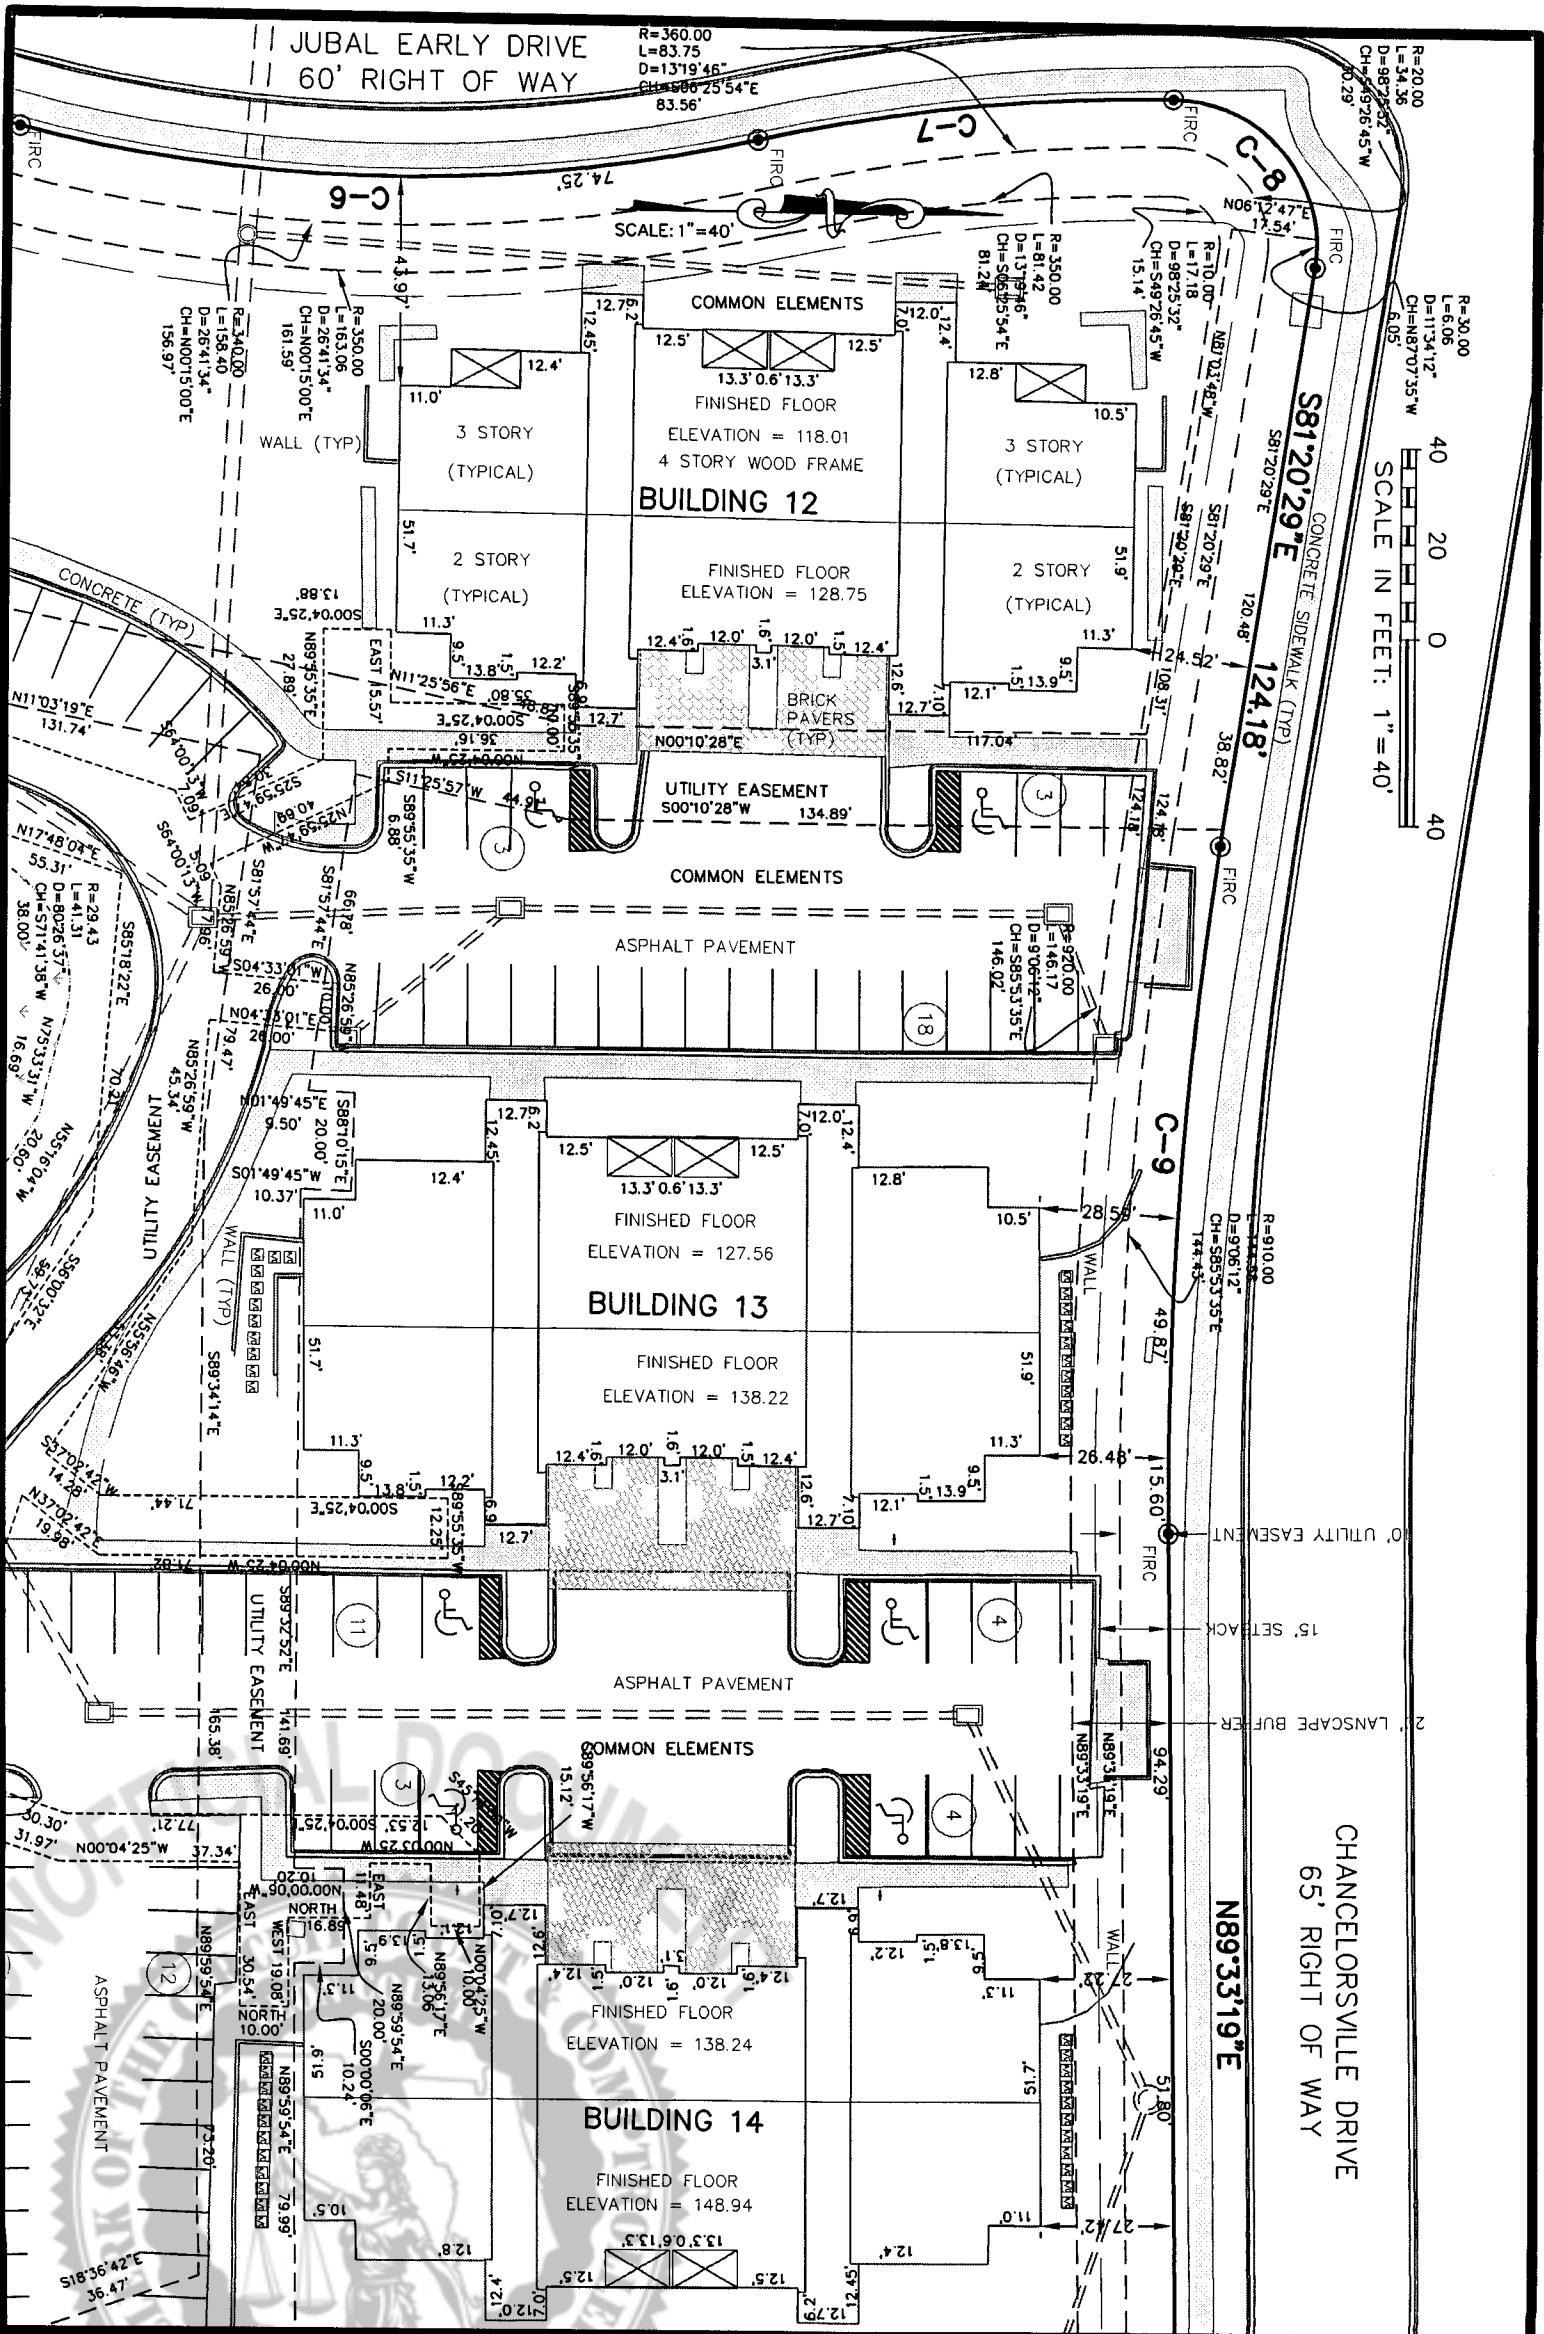


**Allen Nobles & Associates, Inc.**  
TALLAHASSEE • CHIPLEY • NICEVILLE • PENSACOLA • VALDOSTA • LANARK  
PROFESSIONAL LAND SURVEYING, MAPPING, AND CIVIL ENGINEERING LB#3293 EB#7990  
2844 PABLO AVENUE, TALLAHASSEE, FLORIDA, 32308  
PHONE: 850-385-1179 FAX: 850-385-1404

**CONDOMINIUM DOCUMENTS**  
LOT 1, BLOCK "A",  
BULL RUN LOT 10, PHASE 1A  
PLAT BOOK 14, PAGE 56  
LEON COUNTY, FLORIDA

**CLIENT:**  
BARRINGTON PARK OF TALLAHASSEE, L.L.C.

SCALE: 1"=200'	PROJECT NO.: 4490.003	SHEET <b>A5</b>
DATE: 5/17/2006	FIELDBOOK:	OF
DRAWN BY: AEP/DAV		<b>A12</b>
CAD NO.: 4490CONDO.dwg	BY:	
REVISED:		

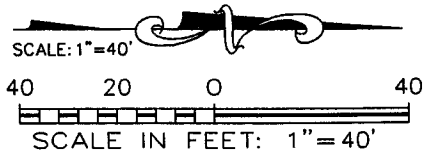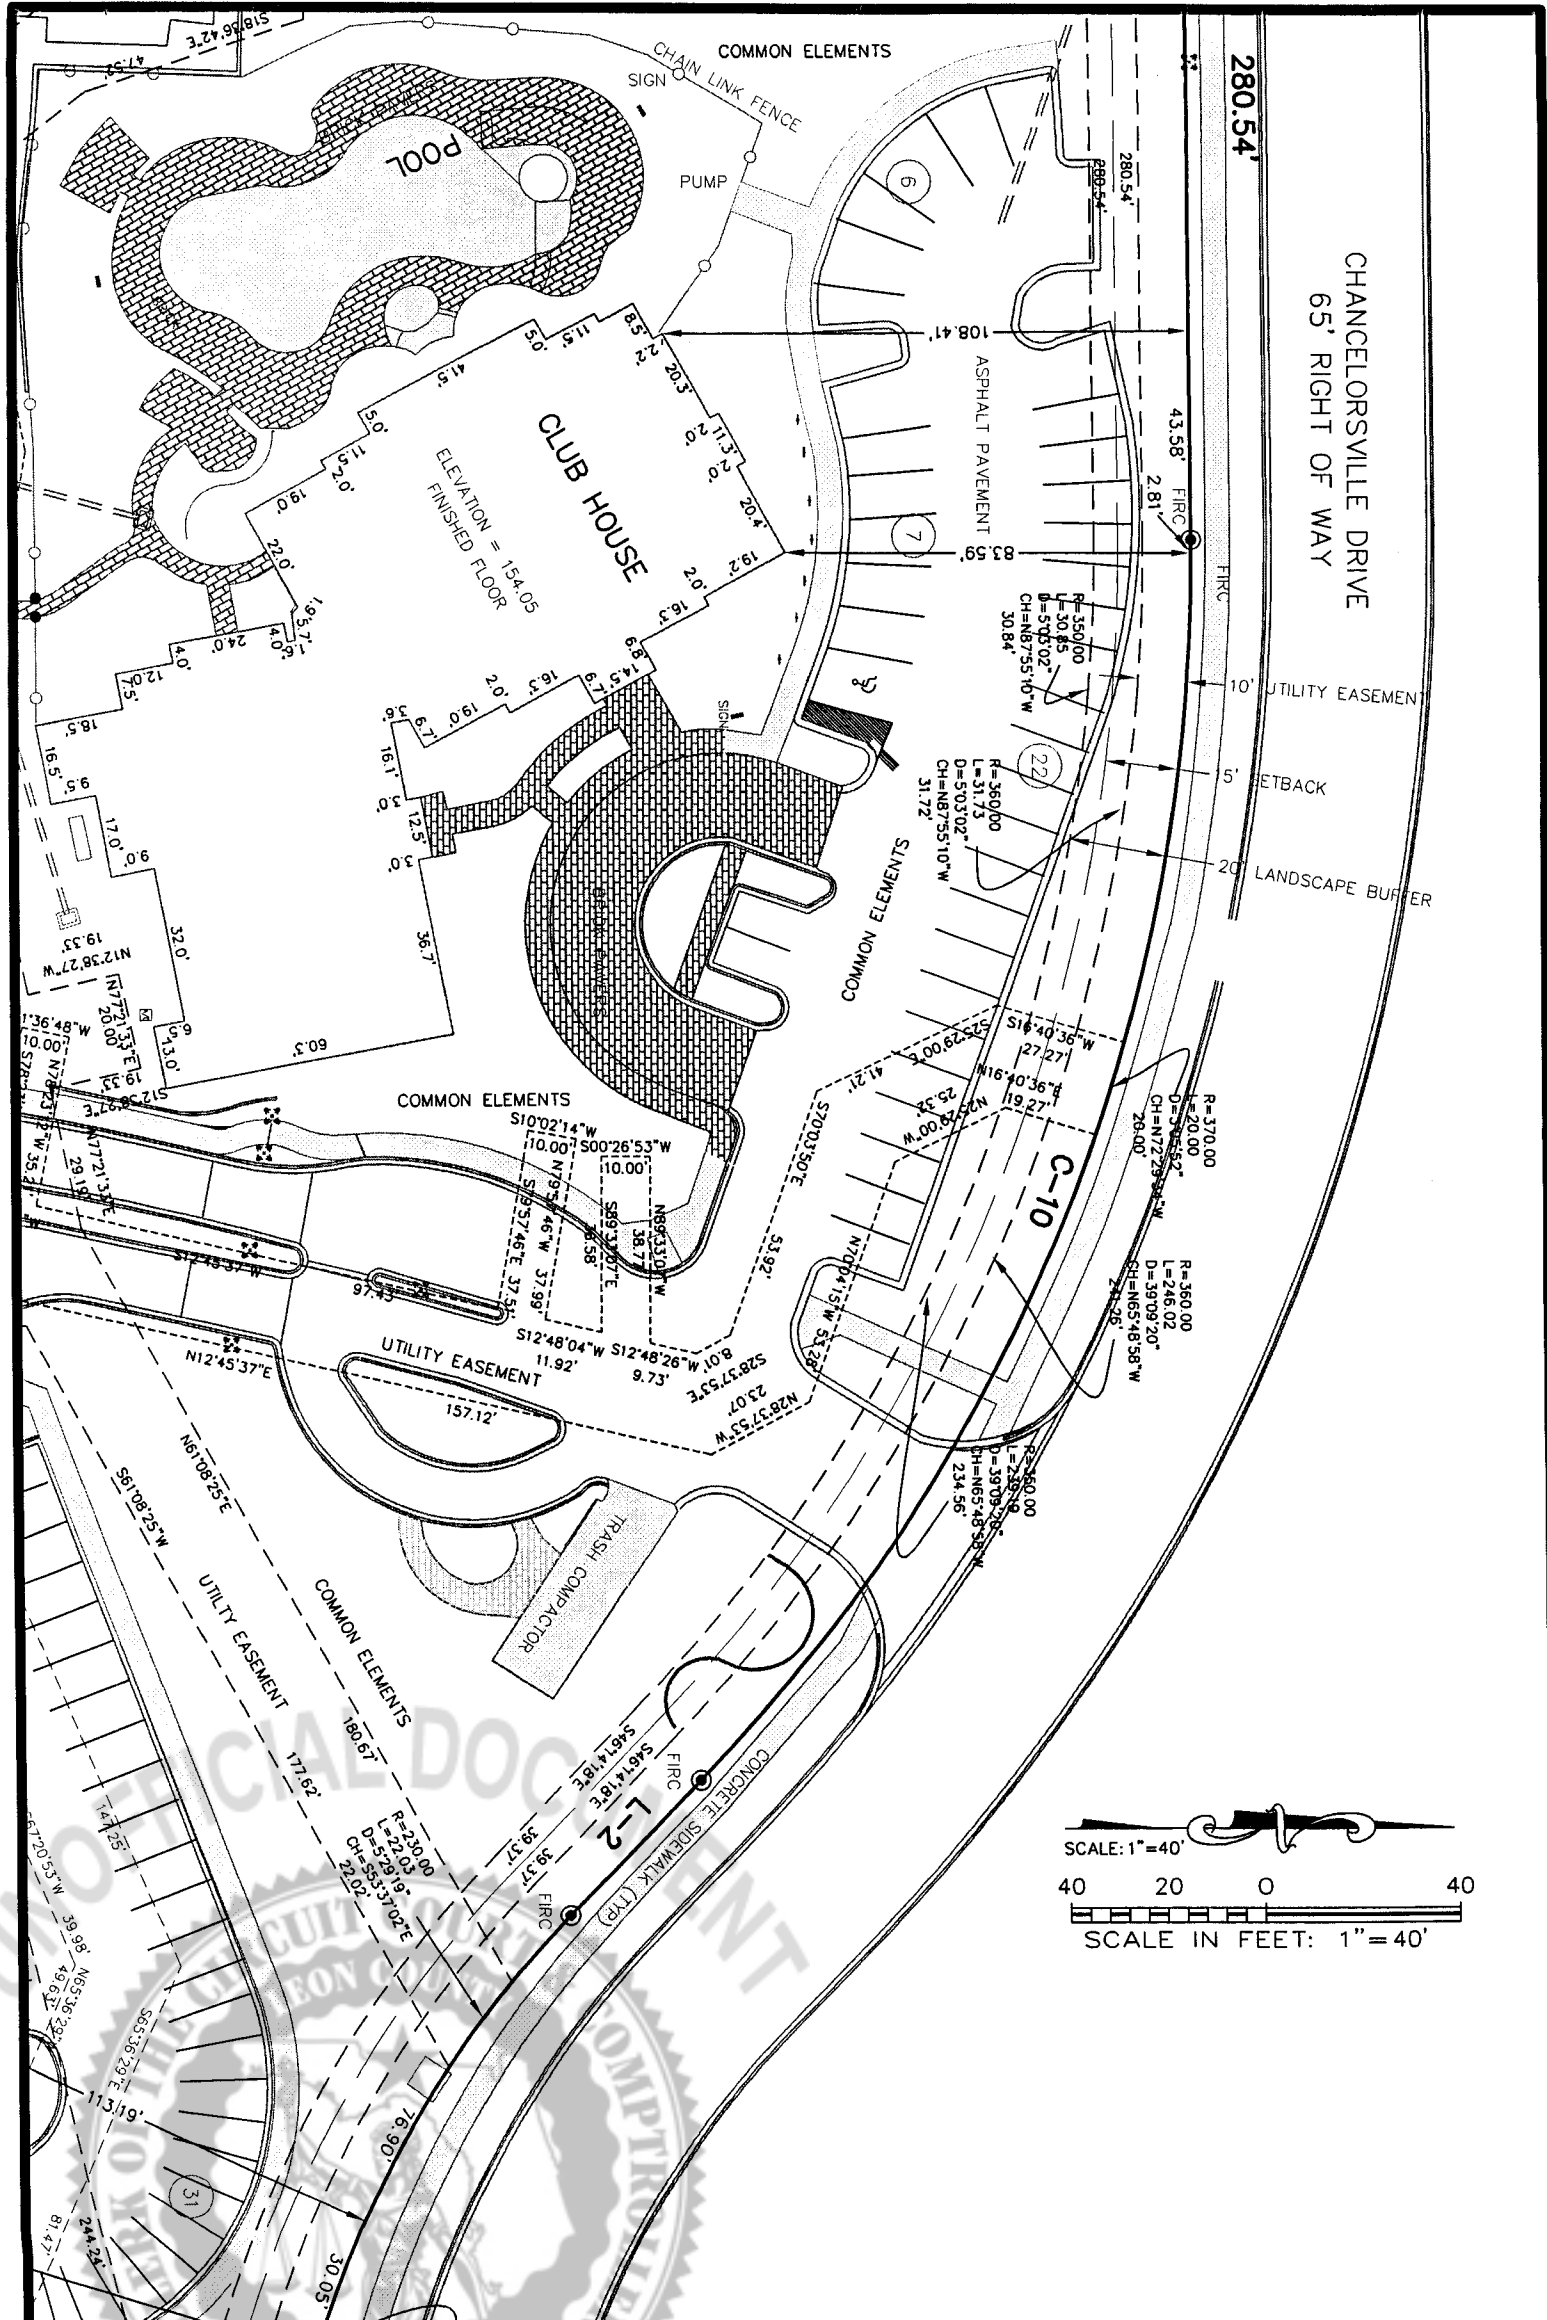



**A Allen Nobles & Associates, Inc.**

TALLAHASSEE • CHIPLEY • NICEVILLE • PENSACOLA • VALDOSTA • LANARK  
 PROFESSIONAL LAND SURVEYING, MAPPING, AND CIVIL ENGINEERING LB#3293 EB#7990  
 2844 PABLO AVENUE, TALLAHASSEE, FLORIDA, 32308  
 PHONE: 850-385-1179 FAX: 850-385-1404

CONDOMINIUM DOCUMENTS  
 LOT 1, BLOCK "A",  
 BULL RUN LOT 10, PHASE 1A  
 PLAT BOOK 14, PAGE 56  
 LEON COUNTY, FLORIDA

CLIENT: BARRINGTON PARK OF TALLAHASSEE, L.L.C.

SCALE: 1"=200'	PROJECT NO.: 4490.003	SHEET A6
DATE: 5/17/2006	FIELDBOOK:	OF
DRAWN BY: AEP/DAV		A12
CAD No.: 4490CONDO.dwg		
REVISED: BY:		

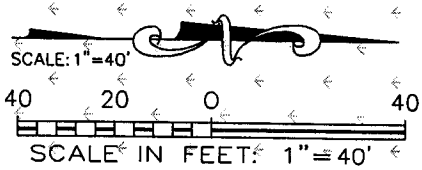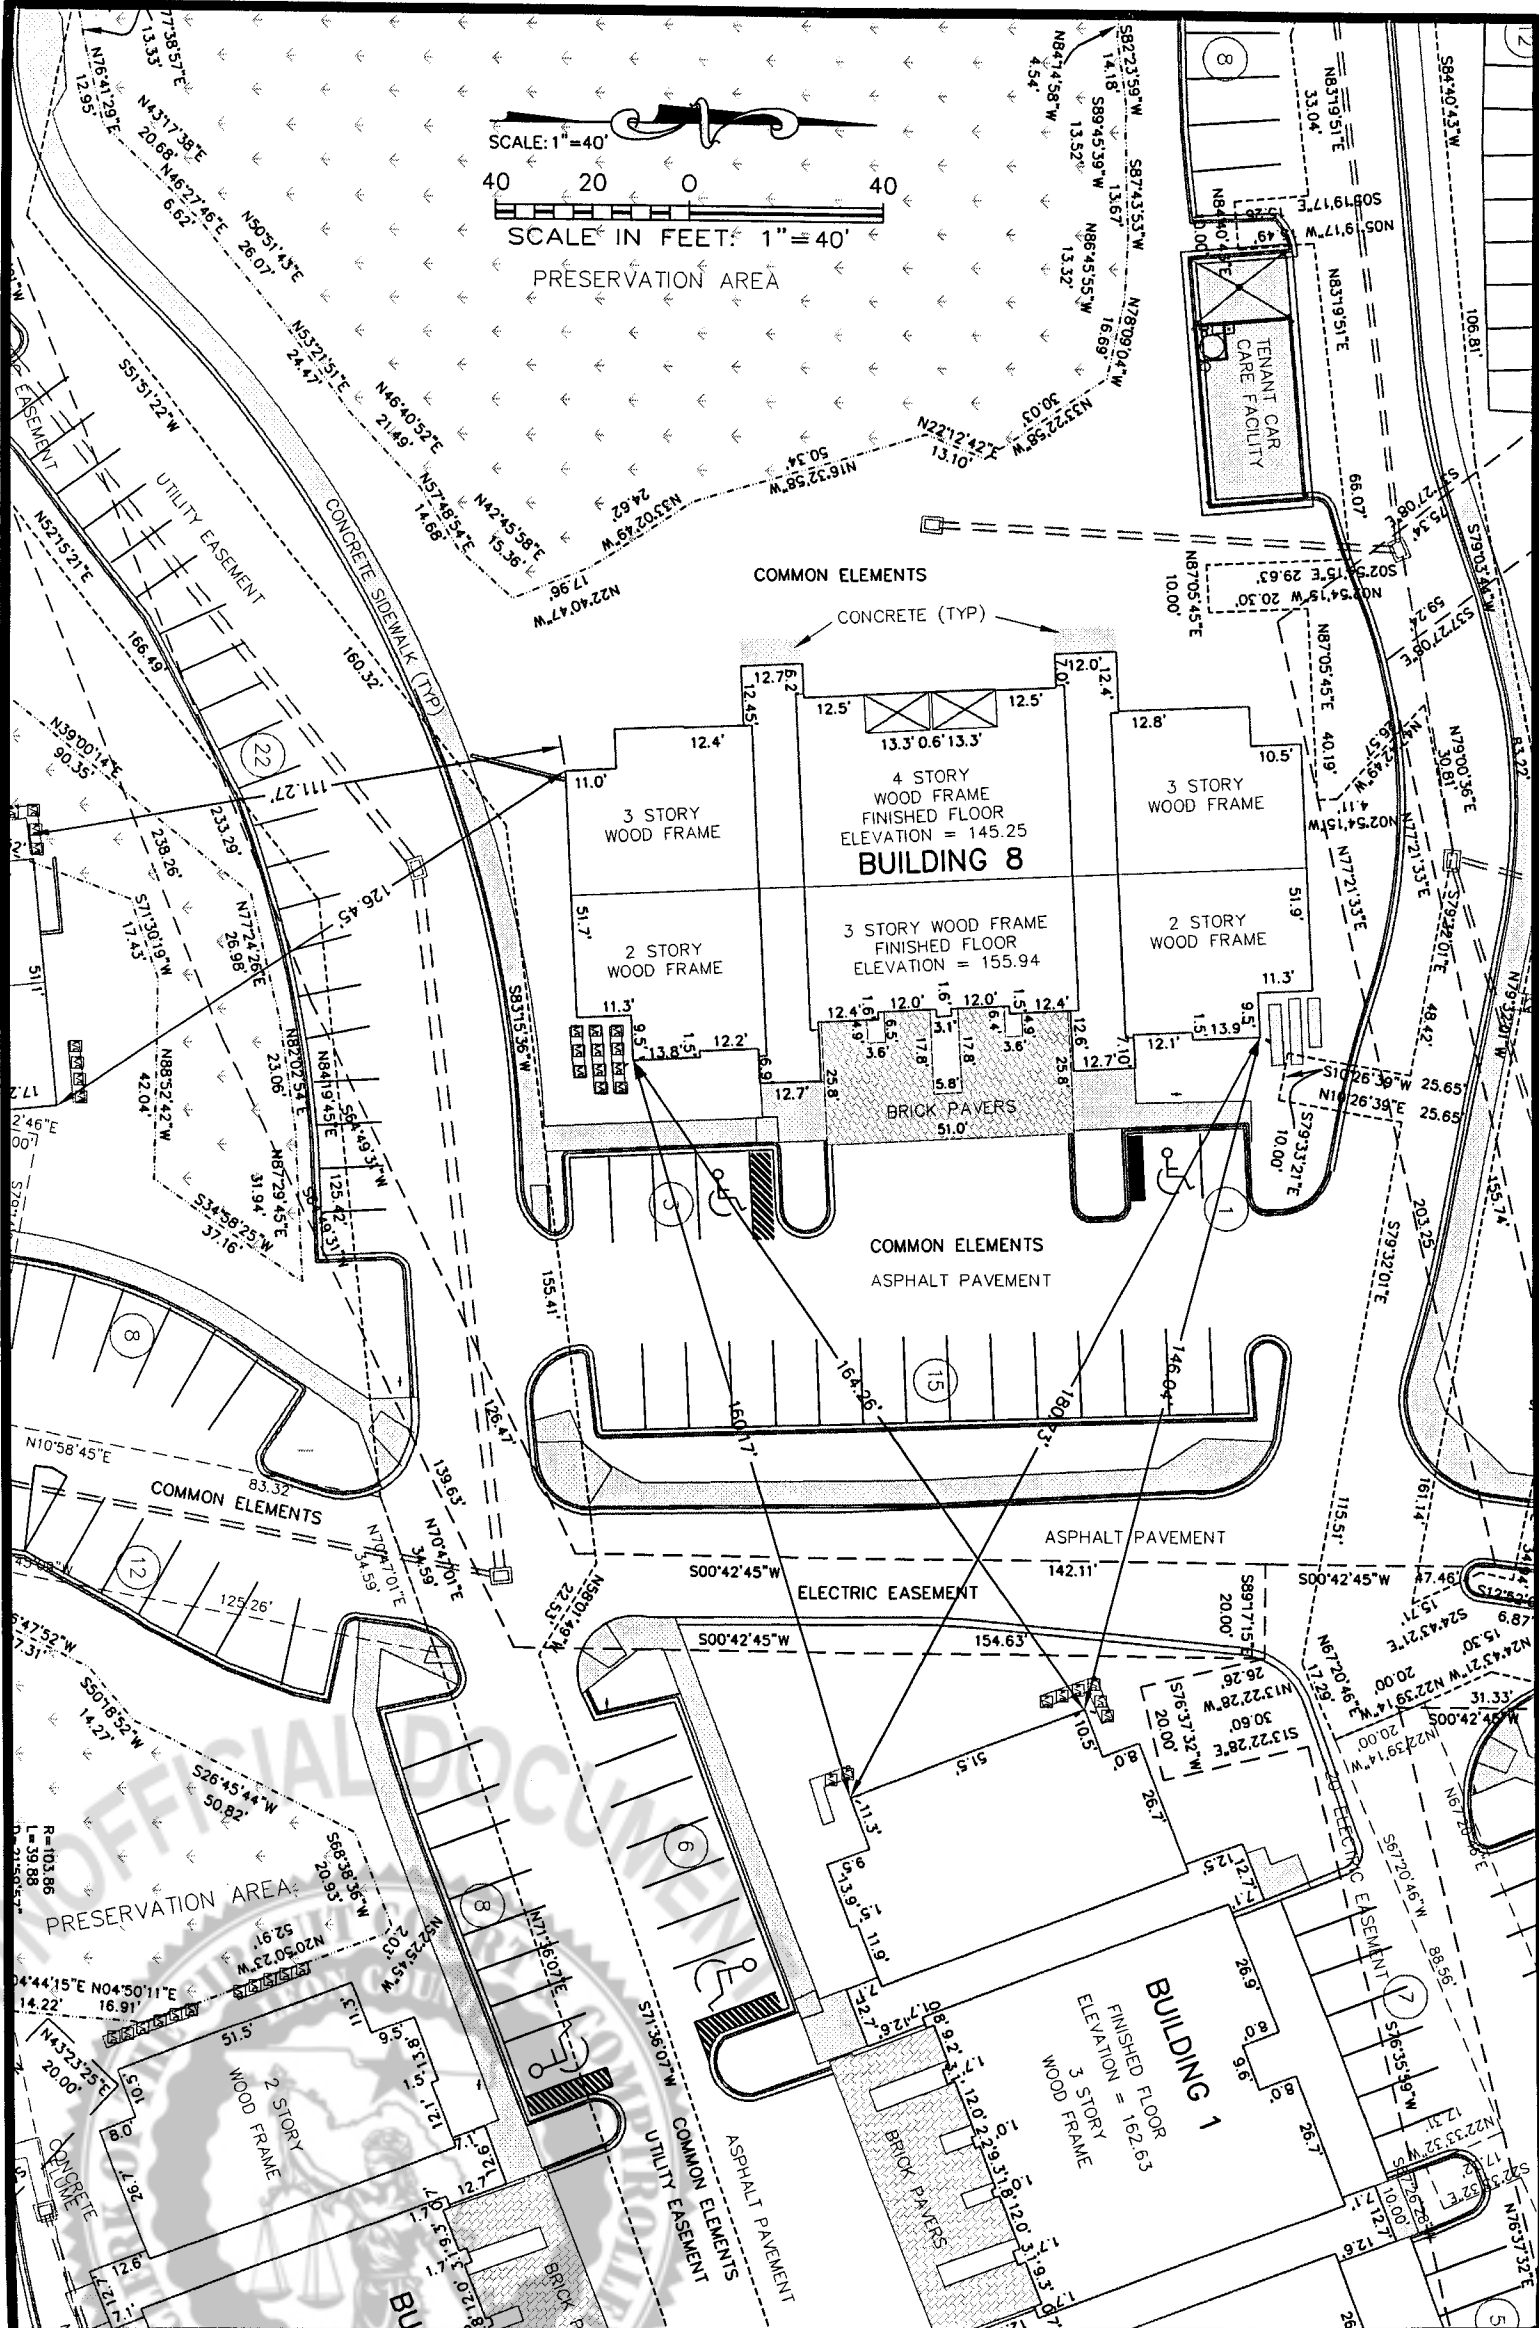


**A Allen Nobles & Associates, Inc.**

TALLAHASSEE • CHIPLEY • NICEVILLE • PENSACOLA • VALDOSTA • LANARK  
 PROFESSIONAL LAND SURVEYING, MAPPING, AND CIVIL ENGINEERING LB#3293 EB#7990  
 2844 PABLO AVENUE, TALLAHASSEE, FLORIDA, 32308  
 PHONE: 850-385-1179 FAX: 850-385-1404

CONDOMINIUM DOCUMENTS  
 LOT 1, BLOCK "A",  
 BULL RUN LOT 10, PHASE 1A  
 PLAT BOOK 14, PAGE 56  
 LEON COUNTY, FLORIDA

CLIENT: BARRINGTON PARK OF TALLAHASSEE, L.L.C.

SCALE: 1"=200'	PROJECT NO.: 4490.003	SHEET A7
DATE: 5/17/2006	FIELDBOOK:	OF
DRAWN BY: AEP/DAV		
CAD NO.: 4490CONDO.dwg		A12
REVISED:	BY:	

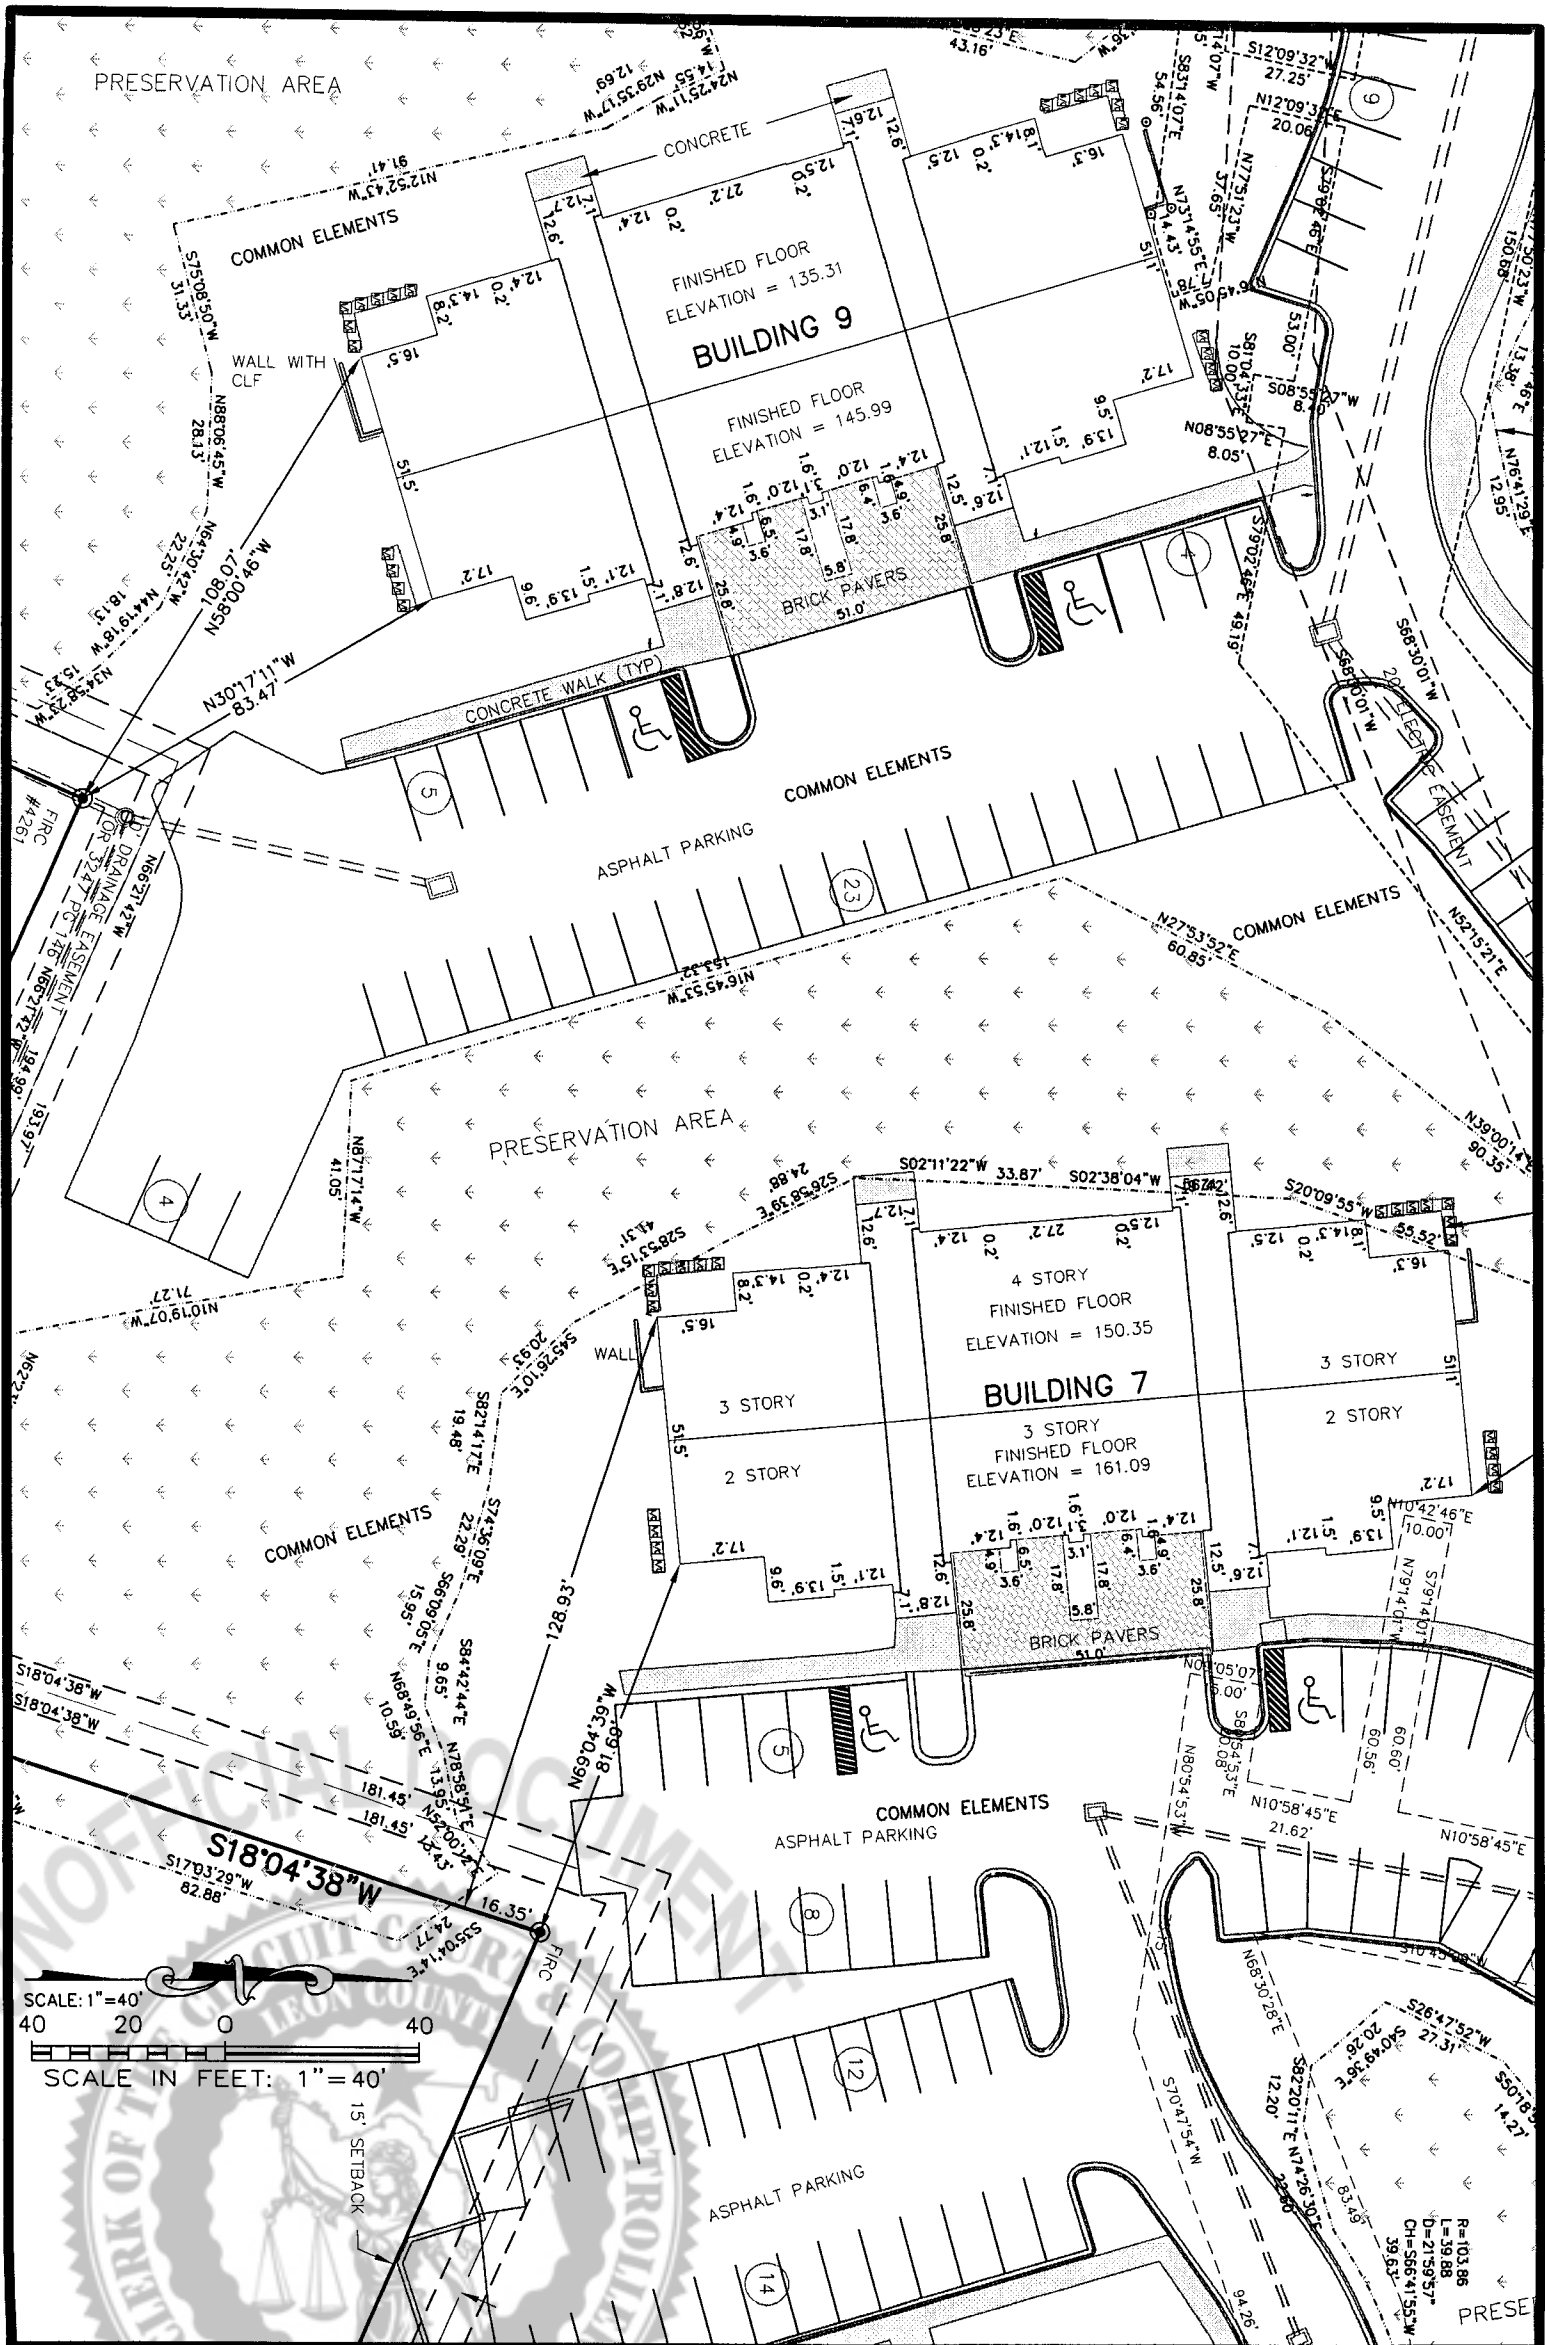


**A Allen Nobles & Associates, Inc.**

TALLAHASSEE • CHIPLEY • NICEVILLE • PENSACOLA • VALDOSTA • LANARK  
 PROFESSIONAL LAND SURVEYING, MAPPING, AND CIVIL ENGINEERING LB#3293 EB#7990  
 2844 PABLO AVENUE, TALLAHASSEE, FLORIDA, 32308  
 PHONE: 850-385-1179 FAX: 850-385-1404

CONDOMINIUM DOCUMENTS  
 LOT 1, BLOCK "A",  
 BULL RUN LOT 10, PHASE 1A  
 PLAT BOOK 14, PAGE 56  
 LEON COUNTY, FLORIDA

CLIENT: BARRINGTON PARK OF TALLAHASSEE, L.L.C.

SCALE: 1"=200'	PROJECT NO.: 4490.003	SHEET A8
DATE: 5/17/2006	FIELDBOOK:	OF
DRAWN BY: AEP/DAV		
CAD NO.: 4490CONDO.dwg		A12
REVISED: BY:		

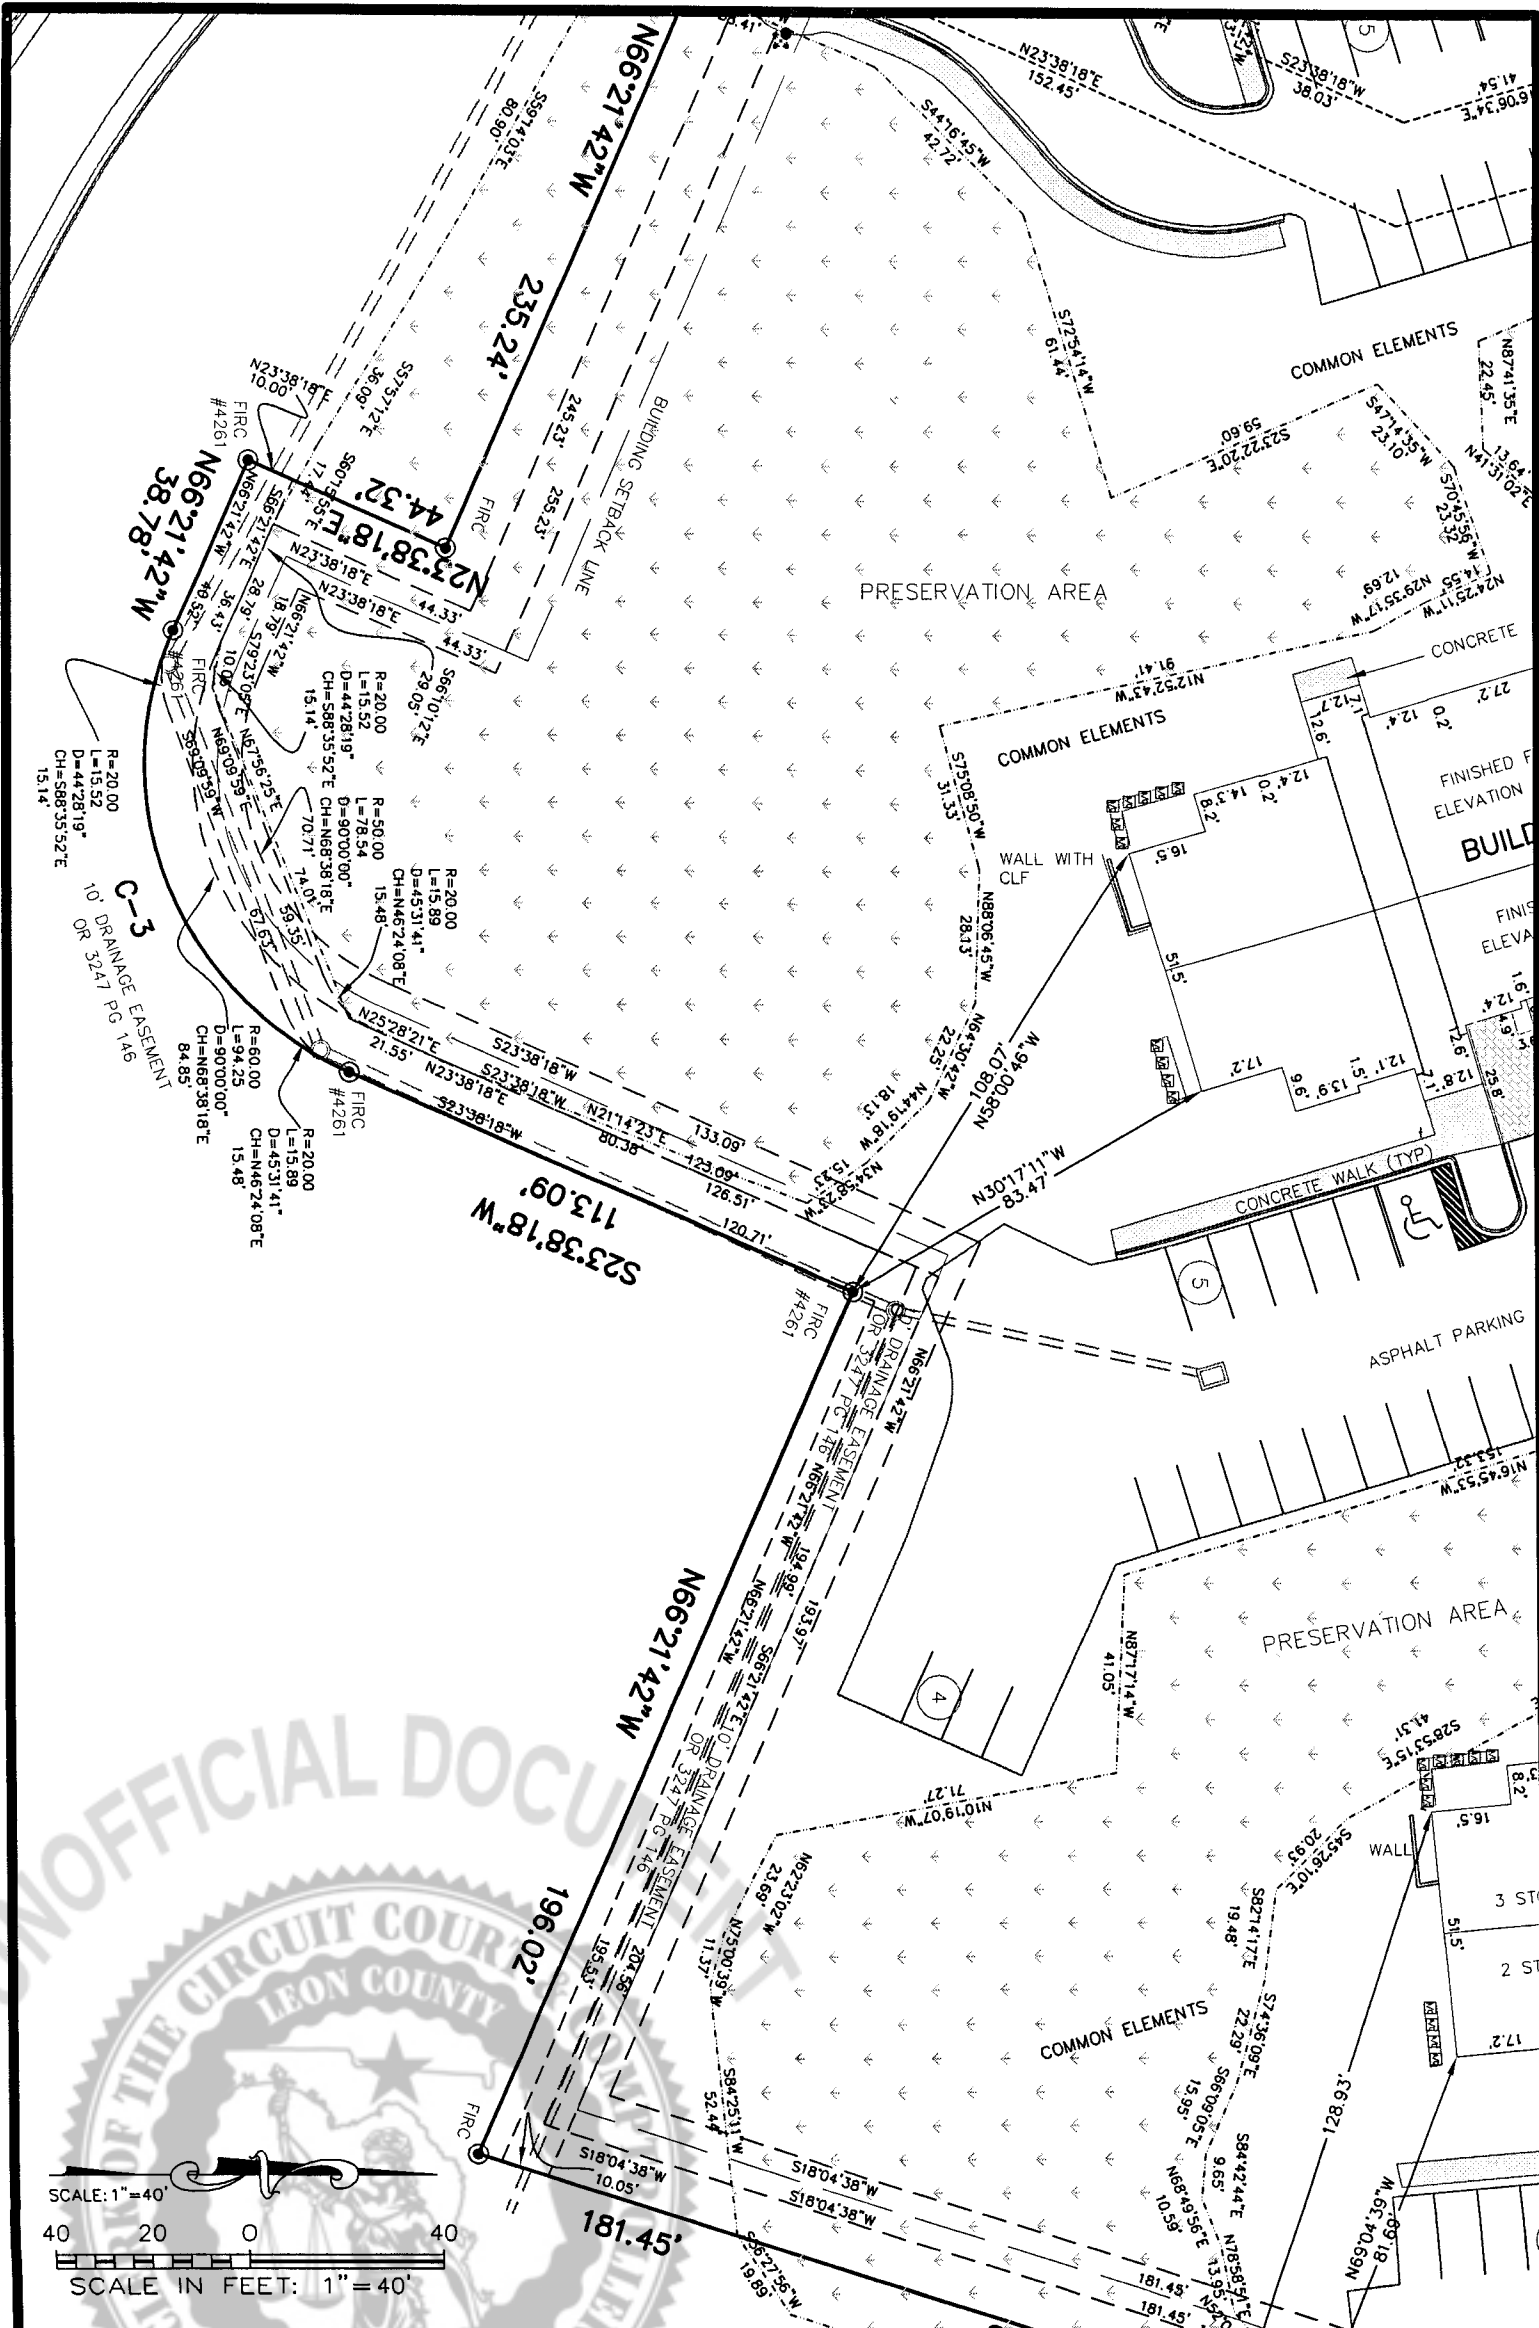

**A Allen Nobles & Associates, Inc.**


TALLAHASSEE • CHIPLEY • NICEVILLE • PENSACOLA • VALDOSTA • LANARK  
 PROFESSIONAL LAND SURVEYING, MAPPING, AND CIVIL ENGINEERING LB#3293 EB#7990  
 2844 PABLO AVENUE, TALLAHASSEE, FLORIDA, 32308  
 PHONE: 850-385-1179 FAX: 850-385-1404

CONDOMINIUM DOCUMENTS  
 LOT 1, BLOCK "A",  
 BULL RUN LOT 10, PHASE 1A  
 PLAT BOOK 14, PAGE 56  
 LEON COUNTY, FLORIDA

CLIENT: **BARRINGTON PARK OF TALLAHASSEE, L.L.C.**

SCALE: 1"=200'	PROJECT NO.: 4490.003	SHEET <b>A9</b>
DATE: 5/17/2006	FIELDBOOK:	OF
DRAWN BY: AEP/DAV		<b>A12</b>
CAD NO.: 4490CONDO.dwg		
REVISED: BY:		



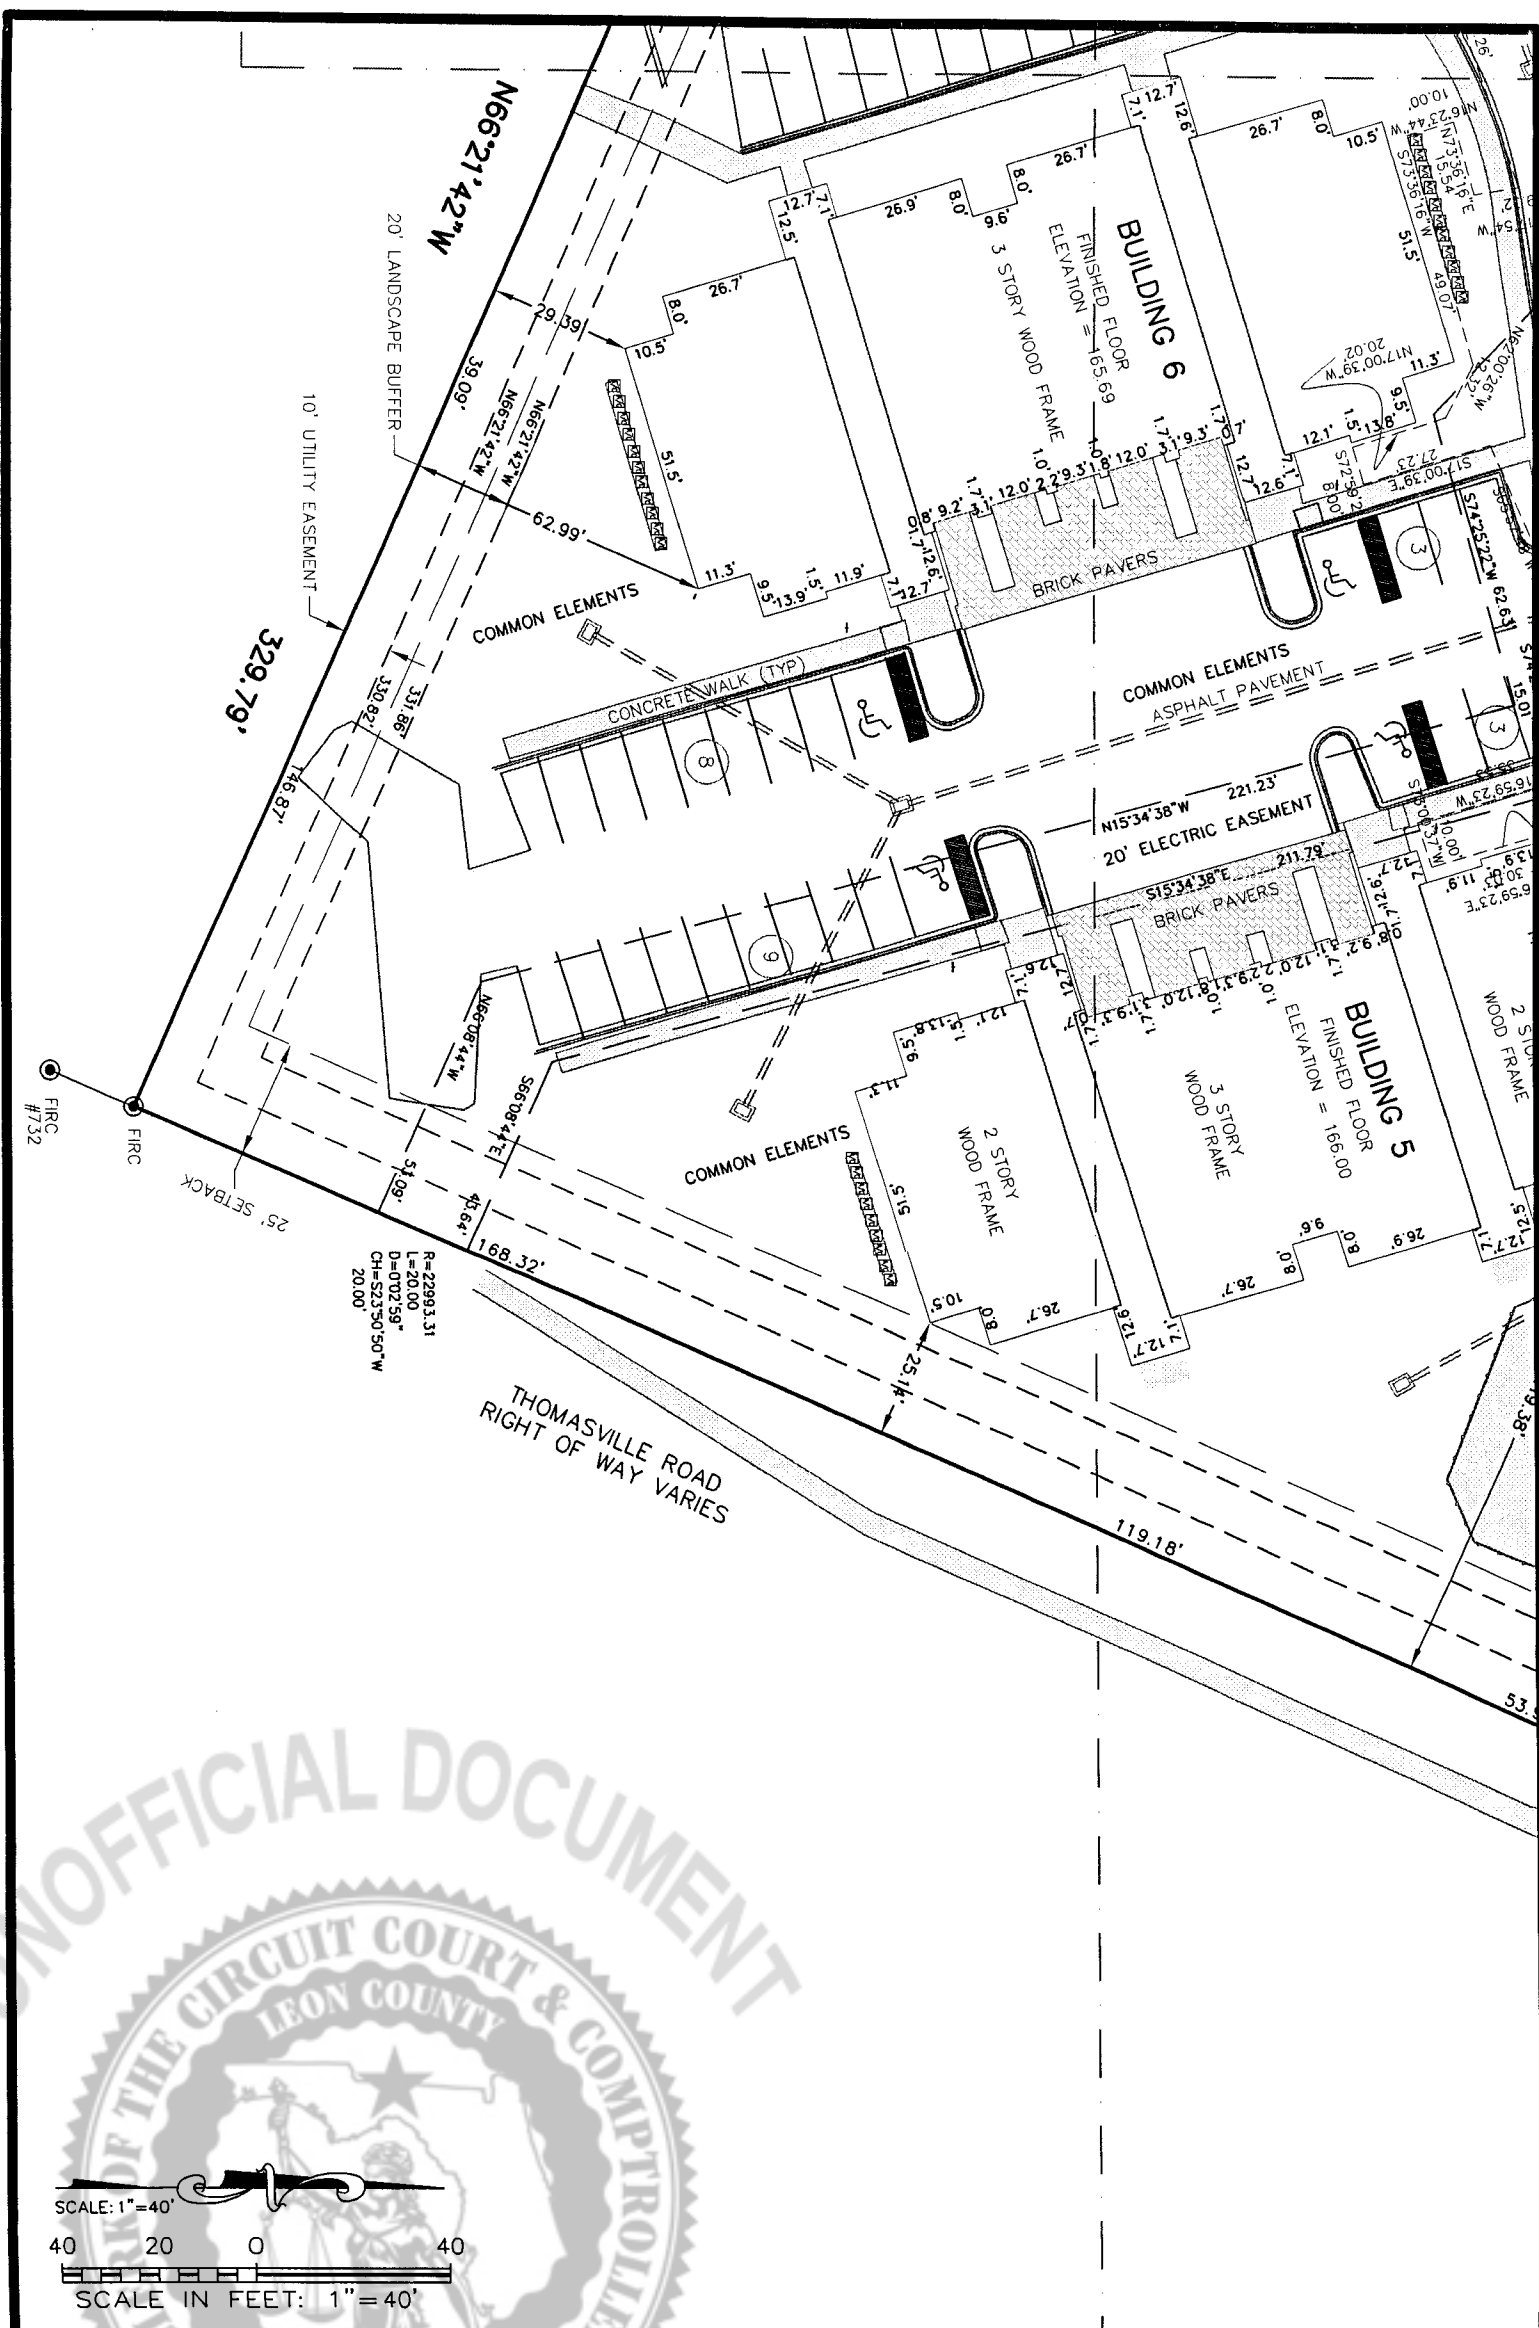


**Allen Nobles & Associates, Inc.**  
 TALLAHASSEE • CHIPLEY • NICEVILLE • PENSACOLA • VALDOSTA • LANARK  
 PROFESSIONAL LAND SURVEYING, MAPPING, AND CIVIL ENGINEERING LB#3293 EB#7990  
 2844 PABLO AVENUE, TALLAHASSEE, FLORIDA, 32308  
 PHONE: 850-385-1179 FAX: 850-385-1404

**CONDOMINIUM DOCUMENTS**  
 LOT 1, BLOCK "A",  
 BULL RUN LOT 10, PHASE 1A  
 PLAT BOOK 14, PAGE 56  
 LEON COUNTY, FLORIDA

**CLIENT:**  
 BARRINGTON PARK OF  
 TALLAHASSEE, L.L.C.


SCALE: 1"=200'	PROJECT NO.: 4490.003	SHEET A10
DATE: 5/17/2006	FIELDBOOK:	OF
DRAWN BY: AEP/DAV		A12
CAD NO.: 4490CONDO.dwg		
REVISED:	BY:	

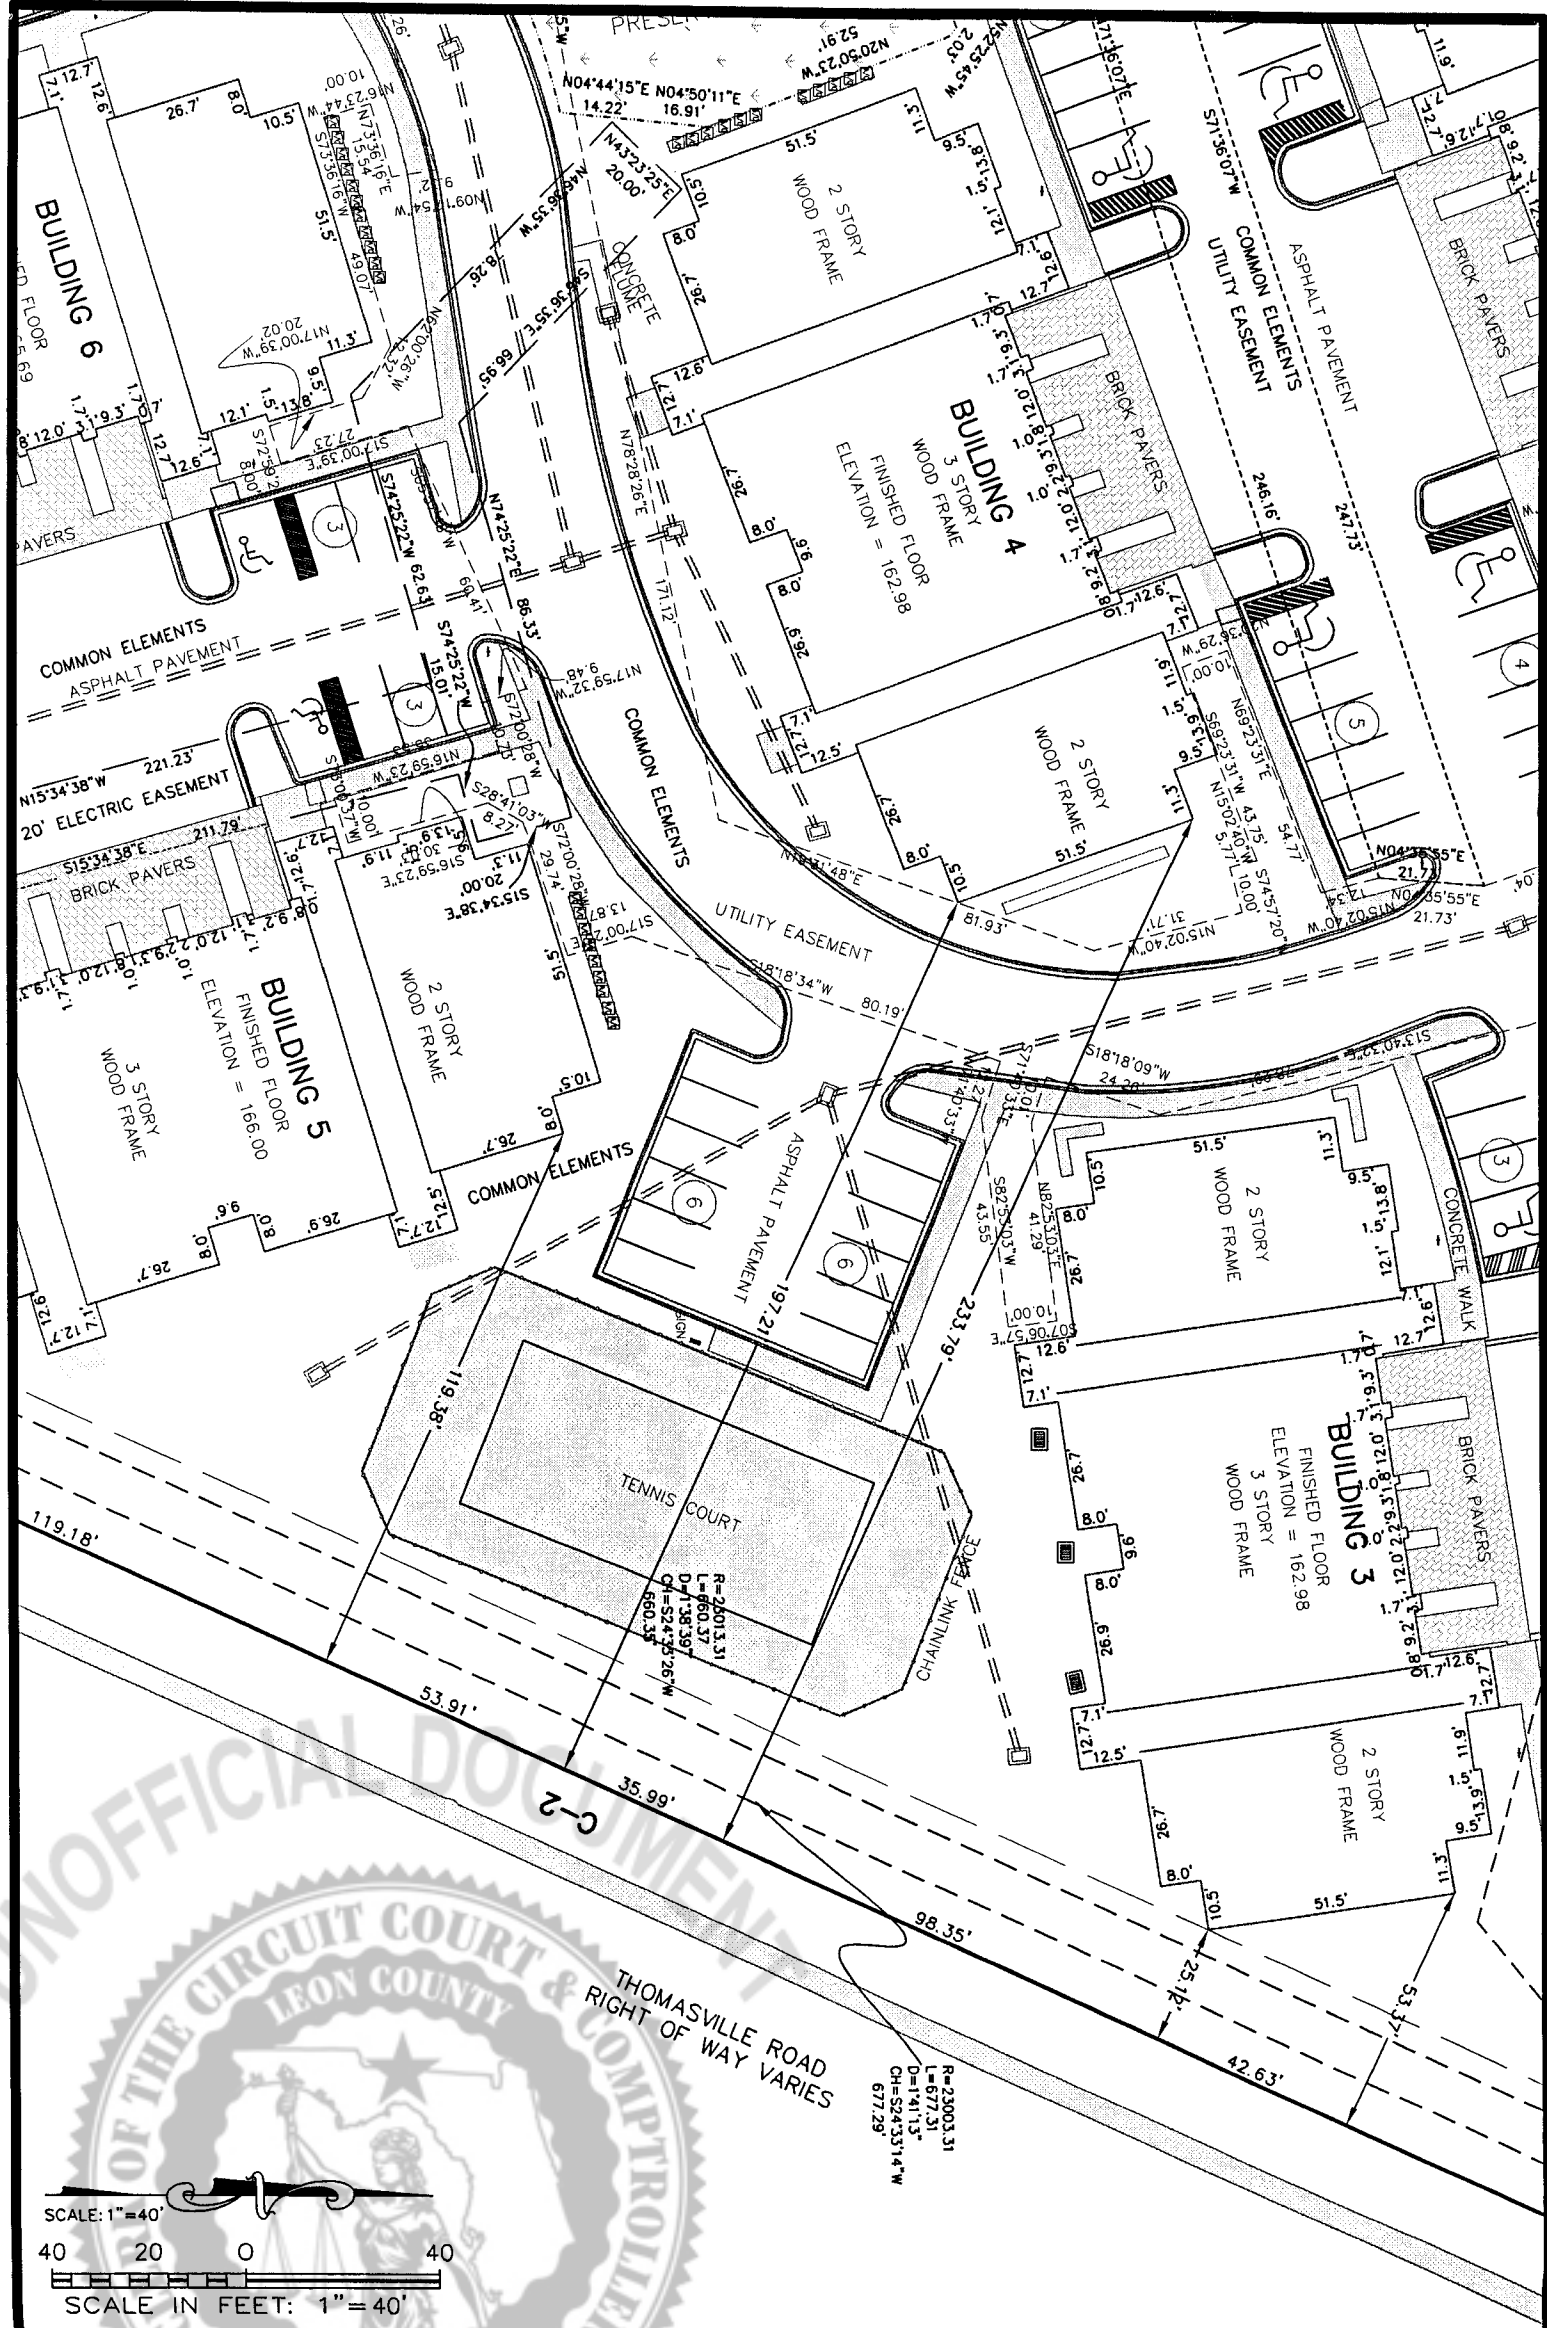

**A Allen Nobles & Associates, Inc.**  
 TALLAHASSEE • CHIPLEY • NICEVILLE • PENSACOLA • VALDOSTA • LANARK  
 PROFESSIONAL LAND SURVEYING, MAPPING, AND CIVIL ENGINEERING LB#3293 EB#7990  
 2844 PABLO AVENUE, TALLAHASSEE, FLORIDA, 32308  
 PHONE: 850-385-1179 FAX: 850-385-1404

**CONDOMINIUM DOCUMENTS**  
 LOT 1, BLOCK "A",  
 BULL RUN LOT 10, PHASE 1A  
 PLAT BOOK 14, PAGE 56  
 LEON COUNTY, FLORIDA  
**CLIENT:** BARRINGTON PARK OF TALLAHASSEE

SCALE: 1"=200'	PROJECT NO.: 4490.003	SHEET A11
DATE: 5/17/2006	FIELDBOOK:	OF
DRAWN BY: AEP/DAV		A12
CAD NO.: 4490CONDO.dwg	BY:	
REVISED:		

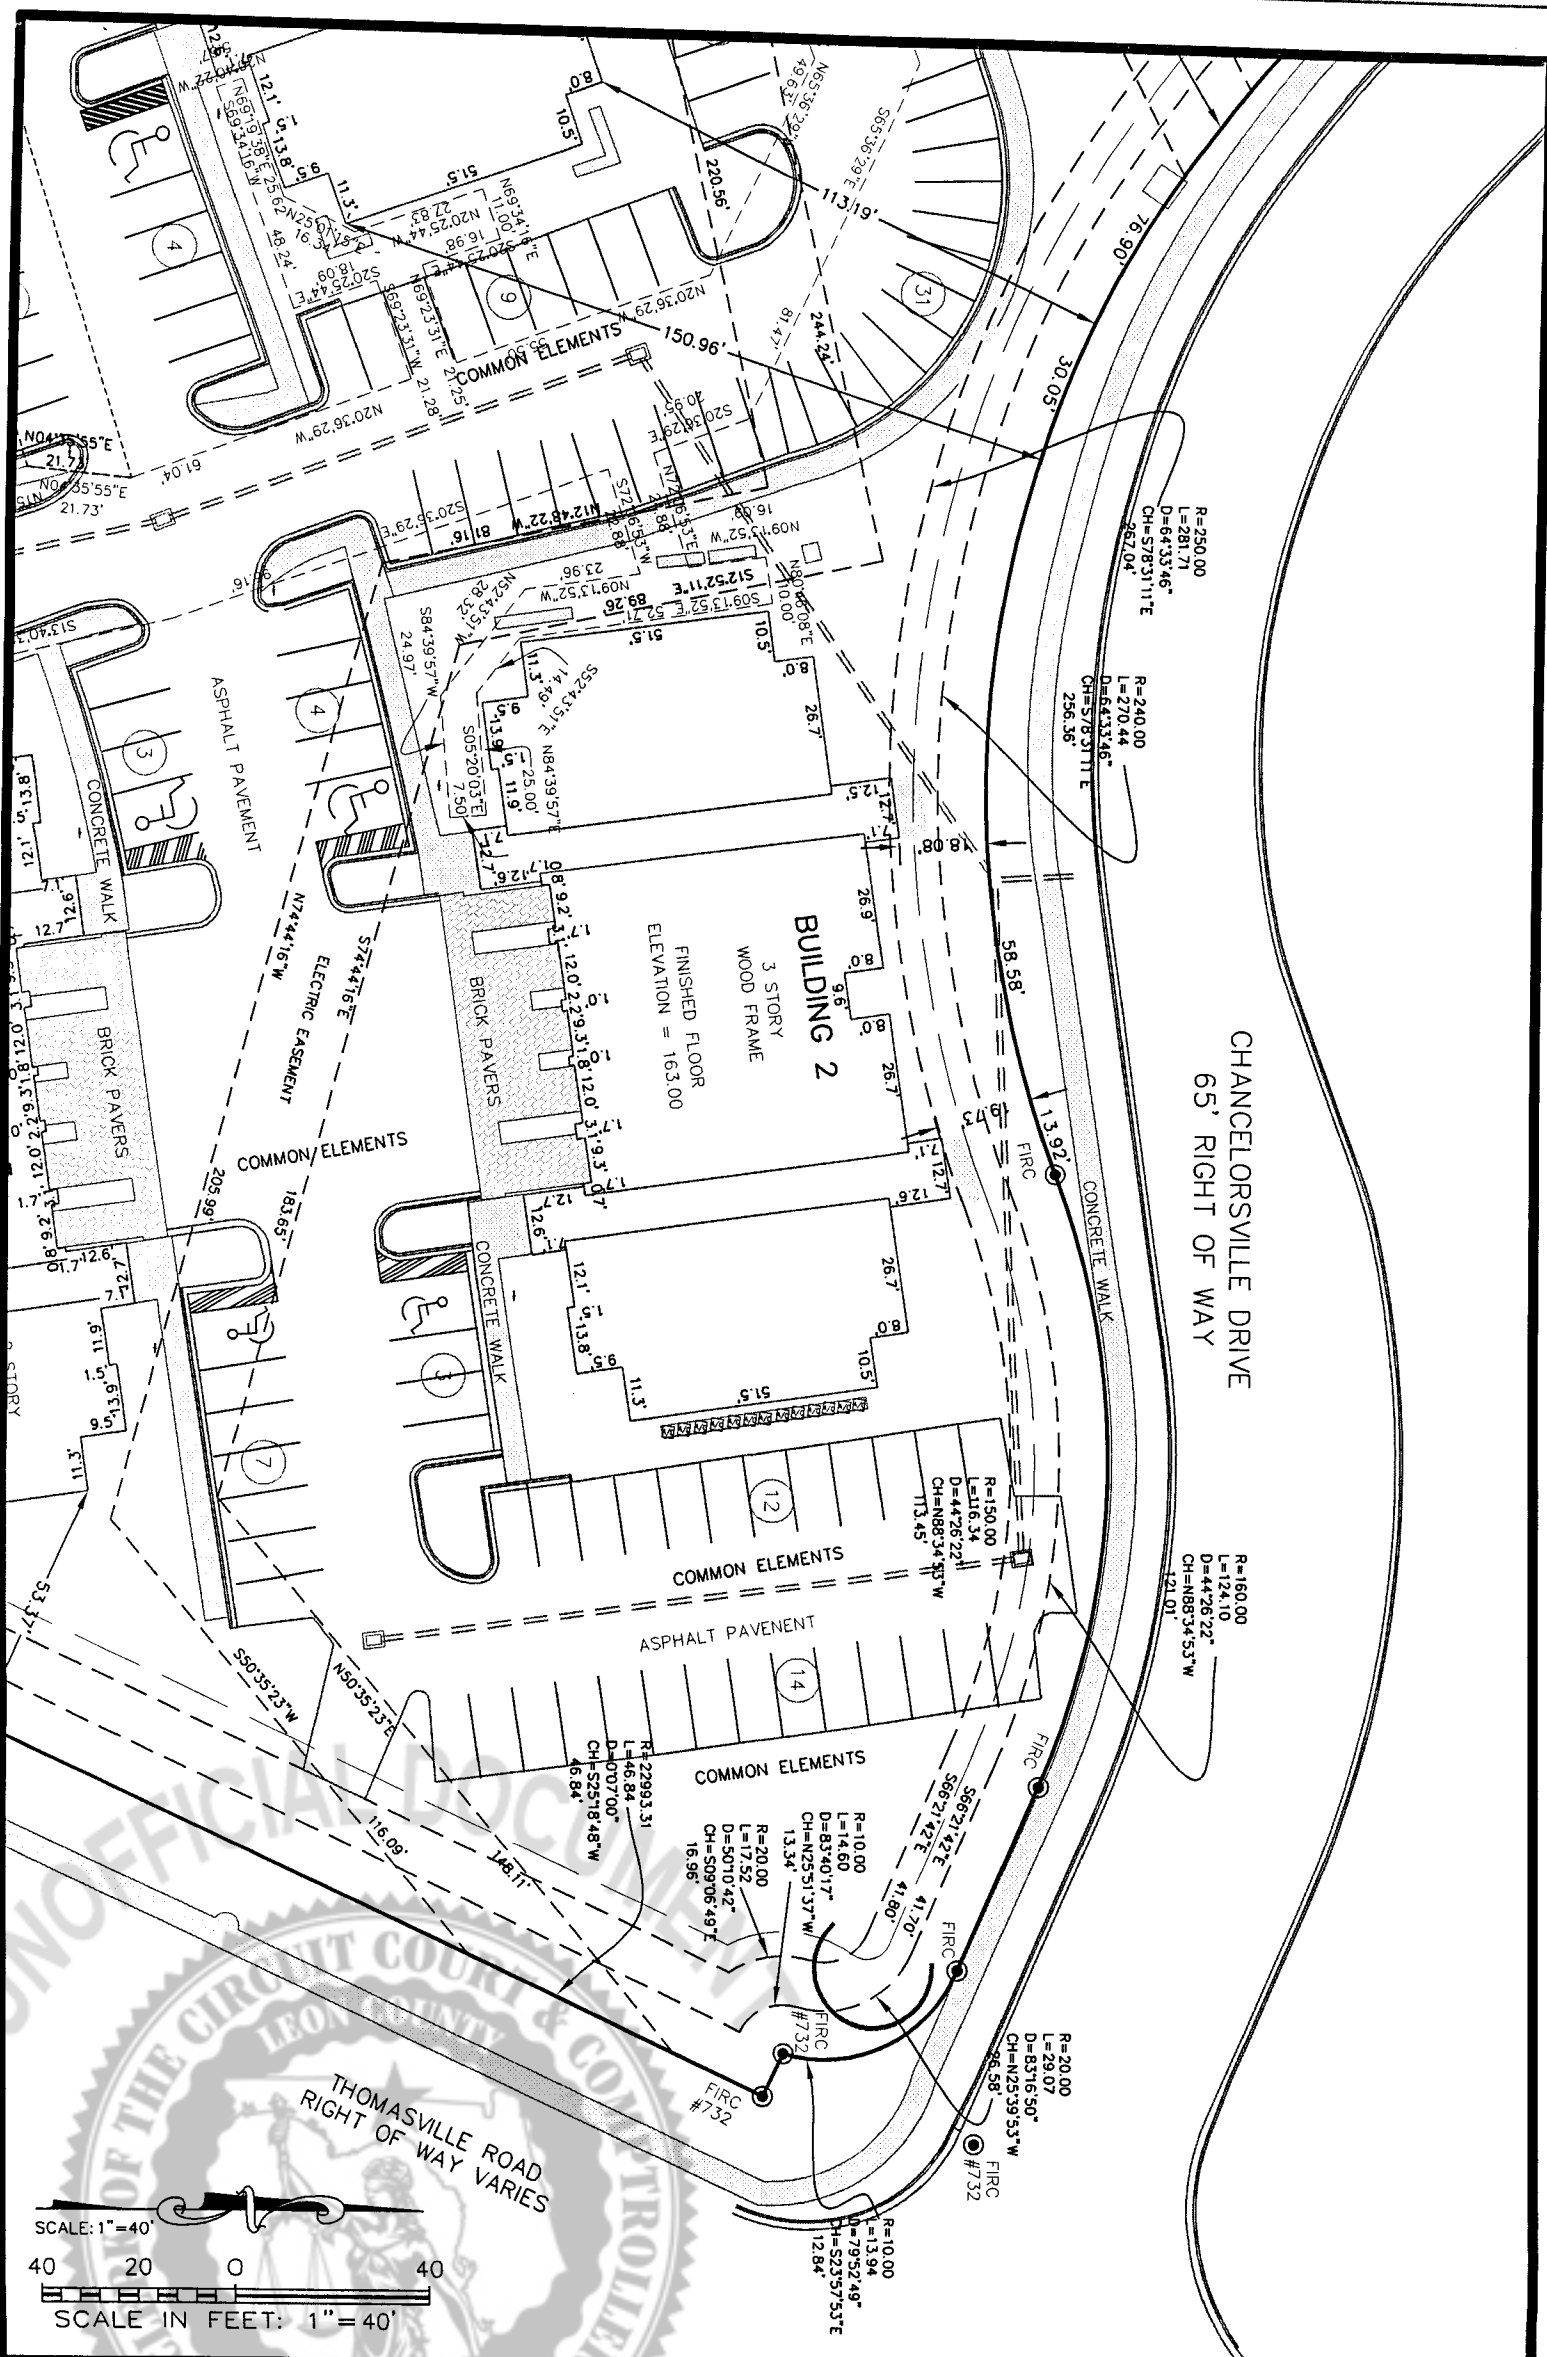

**Allen Nobles & Associates, Inc.**  
 TALLAHASSEE • CHIPLEY • NICEVILLE • PENSACOLA • VALDOSTA • LANARK  
 PROFESSIONAL LAND SURVEYING, MAPPING, AND CIVIL ENGINEERING LB#3293 EB#7990  
 2844 PABLO AVENUE, TALLAHASSEE, FLORIDA, 32308  
 PHONE: 850-385-1179 FAX: 850-385-1404

**CONDOMINIUM DOCUMENTS**  
 LOT 1, BLOCK "A",  
 BULL RUN LOT 10, PHASE 1A  
 PLAT BOOK 14, PAGE 56  
 LEON COUNTY, FLORIDA

**CLIENT:**  
 BARRINGTON PARK OF  
 TALLHASSEE, L.L.C.

SCALE: 1"=200'	PROJECT NO.: 4490.003	SHEET A12
DATE: 5/17/2006	FIELDBOOK:	OF
DRAWN BY: AEP/DAV		
CAD NO.: 4490CONDO.dwg		A12
REVISED:	BY:	





CONSULTING  
TALLAHASSEE DESTIN ATLANTA  
www.moorebass.com

# CONDOMINIUM SURVEY

## BARRINGTON PARK

A RESIDENTIAL CONDOMINIUM CONVERSION



CONTENTS			
PAGE	DESCRIPTION	PAGE	DESCRIPTION
1	COVER SHEET - GENERAL NOTES	41	FLOOR PLAN - BLDG 8, FLOOR 2
2	GENERAL OVERALL SITE PLAN	42	FLOOR PLAN - BLDG 8, FLOOR 3
3	FLOOR PLANS - TYPE "A" & "AS"	43	FLOOR PLAN - BLDG 8, FLOOR 4
4	FLOOR PLANS - TYPE "B" & "BS"	44	FLOOR PLAN - BLDG 9, BASEMENT
5	FLOOR PLANS - TYPE "C" & "CS"	45	FLOOR PLAN - BLDG 9, FLOOR 1
6	FLOOR PLANS - LOFTS	46	FLOOR PLAN - BLDG 9, FLOOR 2
7	FLOOR PLANS - TYPE "AL" & "ASL"	47	FLOOR PLAN - BLDG 9, FLOOR 3
8	FLOOR PLANS - TYPE "BL" & "BSL"	48	FLOOR PLAN - BLDG 9, FLOOR 4
9	FLOOR PLANS - TYPE "CL" & "CSL"	49	FLOOR PLAN - BLDG 10, BASEMENT
10	FLOOR PLAN - BLDG 1, FLOOR 1	50	FLOOR PLAN - BLDG 10, FLOOR 1
11	FLOOR PLAN - BLDG 1, FLOOR 2	51	FLOOR PLAN - BLDG 10, FLOOR 2
12	FLOOR PLAN - BLDG 1, FLOOR 3	52	FLOOR PLAN - BLDG 10, FLOOR 3
13	FLOOR PLAN - BLDG 1, FLOOR 4	53	FLOOR PLAN - BLDG 10, FLOOR 4
14	FLOOR PLAN - BLDG 2, FLOOR 1	54	FLOOR PLAN - BLDG 11, BASEMENT
15	FLOOR PLAN - BLDG 2, FLOOR 2	55	FLOOR PLAN - BLDG 11, FLOOR 1
16	FLOOR PLAN - BLDG 2, FLOOR 3	56	FLOOR PLAN - BLDG 11, FLOOR 2
17	FLOOR PLAN - BLDG 2, FLOOR 4	57	FLOOR PLAN - BLDG 11, FLOOR 3
18	FLOOR PLAN - BLDG 3, FLOOR 1	58	FLOOR PLAN - BLDG 11, FLOOR 4
19	FLOOR PLAN - BLDG 3, FLOOR 2	59	FLOOR PLAN - BLDG 12, BASEMENT
20	FLOOR PLAN - BLDG 3, FLOOR 3	60	FLOOR PLAN - BLDG 12, FLOOR 1
21	FLOOR PLAN - BLDG 3, FLOOR 4	61	FLOOR PLAN - BLDG 12, FLOOR 2
22	FLOOR PLAN - BLDG 4, FLOOR 1	62	FLOOR PLAN - BLDG 12, FLOOR 3
23	FLOOR PLAN - BLDG 4, FLOOR 2	63	FLOOR PLAN - BLDG 12, FLOOR 4
24	FLOOR PLAN - BLDG 4, FLOOR 3	64	FLOOR PLAN - BLDG 13, BASEMENT
25	FLOOR PLAN - BLDG 4, FLOOR 4	65	FLOOR PLAN - BLDG 13, FLOOR 1
26	FLOOR PLAN - BLDG 5, FLOOR 1	66	FLOOR PLAN - BLDG 13, FLOOR 2
27	FLOOR PLAN - BLDG 5, FLOOR 2	67	FLOOR PLAN - BLDG 13, FLOOR 3
28	FLOOR PLAN - BLDG 5, FLOOR 3	68	FLOOR PLAN - BLDG 13, FLOOR 4
29	FLOOR PLAN - BLDG 5, FLOOR 4	69	FLOOR PLAN - BLDG 14, BASEMENT
30	FLOOR PLAN - BLDG 6, FLOOR 1	70	FLOOR PLAN - BLDG 14, FLOOR 1
31	FLOOR PLAN - BLDG 6, FLOOR 2	71	FLOOR PLAN - BLDG 14, FLOOR 2
32	FLOOR PLAN - BLDG 6, FLOOR 3	72	FLOOR PLAN - BLDG 14, FLOOR 3
33	FLOOR PLAN - BLDG 6, FLOOR 4	73	FLOOR PLAN - BLDG 14, FLOOR 4
34	FLOOR PLAN - BLDG 7, BASEMENT	74	ELEVATIONS (FRONT & REAR) - BLDGS 1, 2, 4, & 6
35	FLOOR PLAN - BLDG 7, FLOOR 1	75	ELEVATIONS (FRONT & REAR) - BLDGS 3 & 5
36	FLOOR PLAN - BLDG 7, FLOOR 2	76	ELEVATIONS (FRONT & REAR) - BLDGS 7, 9, 10, & 11
37	FLOOR PLAN - BLDG 7, FLOOR 3	77	ELEVATIONS (FRONT & REAR) - BLDGS 8, 12 & 13
38	FLOOR PLAN - BLDG 7, FLOOR 4	78	ELEVATIONS (FRONT & REAR) - BUILDING 14
39	FLOOR PLAN - BLDG 8, BASEMENT	79	ELEVATIONS (END) - BUILDINGS 1-7 & 9-11
40	FLOOR PLAN - BLDG 8, FLOOR 1	80	ELEVATIONS (END) - BUILDINGS 8, 12-14
81	OVERALL MATRIX OF ALL UNITS & GENERAL NOTES		
82	CLUBHOUSE FLOORPLANS		
83	CLUBHOUSE ELEVATIONS		
84	TYPICAL FLOOR PLAN - 4-CAR GARAGE/STORAGE AREA CONFIGURATION		
85	TYPICAL FLOOR PLAN - 5-CAR GARAGE/STORAGE AREA CONFIGURATION		

**GENERAL NOTES:**

- ALL INDIVIDUAL UNIT DIMENSIONS DEPICTED HEREIN WERE FIELD-MEASURED TO THE INSIDE FACE OF FINISHED SIDE WALLS & FROM THE ENTRANCE DOOR TO THE INSIDE FACE OF THE OUTERMOST END WALL.
- ALL AREAS OUTSIDE INDIVIDUAL UNITS AND GARAGES (EXCLUDING BALCONIES/PATIOS, DRIVES ADJACENT TO GARAGES, AND STORAGE UNITS) ARE COMMON ELEMENTS. BALCONIES/PATIOS, DRIVES ADJACENT TO GARAGES, AND STORAGE UNITS ARE CONSIDERED LIMITED COMMON ELEMENTS.
- UNIT DESCRIPTIONS:  
UNITS: EACH OF THE CONDOMINIUM UNITS IS IDENTIFIED AND DESIGNATED AS SET FORTH IN THE SURVEY, GRAPHIC DEPICTION AND PLOT PLAN CONTAINED IN THIS DOCUMENT. EACH UNIT SHALL CONSIST OF THAT PART OF THE BUILDING CONTAINING SUCH UNIT AND LIES WITHIN THE BOUNDARIES OF THE UNIT. THE BOUNDARIES ARE AS FOLLOWS:  
UPPER BOUNDARIES: THE PLANES OF THE UNDERSIDE OF THE FINISHED AND UNDECORATED CEILINGS OF THE UNIT, EXTENDED TO MEET THE PERIMETER BOUNDARIES.  
LOWER BOUNDARIES: THE PLANES OF THE UPPER SIDE OF THE FINISHED AND UNDECORATED SURFACE OF THE FLOORS OF THE UNIT, EXTENDED TO MEET THE PERIMETER BOUNDARIES.  
INTERIOR WALLS: NO PORTION OF THE NONSTRUCTURAL INTERIOR PARTITION WALLS WITHIN A UNIT SHALL BE CONSIDERED PART OF THE BOUNDARY OF THE UNIT.  
PERIMETER BOUNDARIES: THE PERIMETER BOUNDARIES WILL BE BOTH THE FINISHED AND UNDECORATED INTERIOR SURFACES OF THE PERIMETER WALLS OF THE UNIT AS SHOWN ON THE CONDOMINIUM PLOT PLAN, AND THE PLANES OF THE INTERIOR SURFACES OF THE UNIT'S WINDOWS, DOORS, AND OTHER OPENINGS THAT ABUT THE EXTERIOR OF THE BUILDING OR COMMON ELEMENTS, INCLUDING LIMITED COMMON ELEMENTS.
- COMMON ELEMENTS AND LIMITED COMMON ELEMENTS ARE DEFINED IN THE DECLARATION OF CONDOMINIUM.
- ALL INDIVIDUAL UNITS ARE DEEMED "SUBSTANTIALLY COMPLETE".  
PER F.S. 718.108 COMMON ELEMENTS  
"COMMON ELEMENTS" INCLUDES WITHIN ITS MEANING THE FOLLOWING:  
(A) THE CONDOMINIUM PROPERTY WHICH IS NOT INCLUDED IN THE UNITS.  
(B) EASEMENTS THROUGH UNITS FOR CONDUITS, DUCTS, PLUMBING, WIRING, AND OTHER FACILITIES FOR THE FURNISHING OF UTILITY SERVICES TO UNITS AND THE COMMON ELEMENTS.  
(C) AN EASEMENT OF SUPPORT IN EVERY PORTION OF A UNIT WHICH CONTRIBUTES TO THE SUPPORT OF A BUILDING.  
(D) THE PROPERTY AND INSTALLATIONS REQUIRED FOR THE FURNISHING OF UTILITIES AND OTHER SERVICES TO MORE THAN ONE UNIT OR TO THE COMMON ELEMENTS.
- BOUNDARY SURVEY PROVIDED BY OTHERS (ATTACHED AS APPENDIX).

STATE OF FLORIDA, COUNTY OF LEON  
 CERTIFICATE OF SURVEYOR PURSUANT TO SECTION 718.104(4)(E), F.S., (2005)  
 BARRINGTON PARK, A CONDOMINIUM

1. THE UNDERSIGNED, MICHAEL F. CAZESSUS, IS A DULY REGISTERED AND LICENSED LAND SURVEYOR, AUTHORIZED TO PRACTICE UNDER THE LAWS OF FLORIDA (REGISTERED LAND SURVEYOR NO. 8357).

2. MR. CAZESSUS, FOR HIMSELF AND ON BEHALF OF MOORE BASS CONSULTING, INC. HEREBY CERTIFIES THAT THE CONSTRUCTION OF THE IMPROVEMENTS DESCRIBED IN THE DECLARATION OF BARRINGTON PARK, INCLUDING BUT NOT LIMITED TO LANDSCAPING, UTILITY SERVICES AND ACCESS TO THE UNIT AND COMMON ELEMENT FACILITIES, ARE SUBSTANTIALLY COMPLETE SO THAT SAID DECLARATION, TOGETHER WITH THE PROVISIONS OF THE DECLARATION RELATED TO MATTERS OF SURVEY DESCRIBING THE CONDOMINIUM PROPERTY, IS AN ACCURATE REPRESENTATION OF THE LOCATION AND DIMENSIONS OF THE IMPROVEMENTS, AND THAT THE IDENTIFICATION AND LOCATION OF THE LIMITED COMMON ELEMENTS AND OF EACH UNIT CAN BE DETERMINED FROM THESE MATERIALS AND THAT ALL IMPROVEMENTS, ARE SUBSTANTIALLY COMPLETE.

MOORE BASS CONSULTING, INC.  
 BY: *Michael F. Cazessus*  
 MICHAEL F. CAZESSUS  
 REGISTERED LAND SURVEYOR NO. 8357  
 STATE OF FLORIDA


SEAL

© Moore Bass Consulting The Drawings, Specifications and other documents prepared by Moore Bass Consulting, Inc. (MB) for this Project are instruments of MB for use solely with respect to this Project and, unless otherwise provided, MB shall be deemed the author of these documents and shall retain all common law, statutory and other reserved rights, including the copyright.	GRAPHIC SCALE 		FILE #	06-135	C942-CONDO.dwg	
			CONTRACT #	C94.002	ARCHIVE	
			DATE	06/02/06	DRAWN BY	WCT
			SHEET TITLE	CONDOMINIUM SURVEY COVER SHEET		
MOORE BASS CONSULTING, INC. 805 N. GADSDEN STREET TALLAHASSEE, FL. 32303 (850) 222-5678 CERTIFICATE OF AUTHORIZATION No.00007245	CLIENT NAME BARRINGTON PARK OF TALLAHASSEE L.L.C.	PROJECT NAME BARRINGTON PARK CONDOMINIUMS	1			

# Moore Bass

CONSULTING  
TALLAHASSEE DESTIN ATLANTA  
www.moorebass.com

## CONDOMINIUM SURVEY

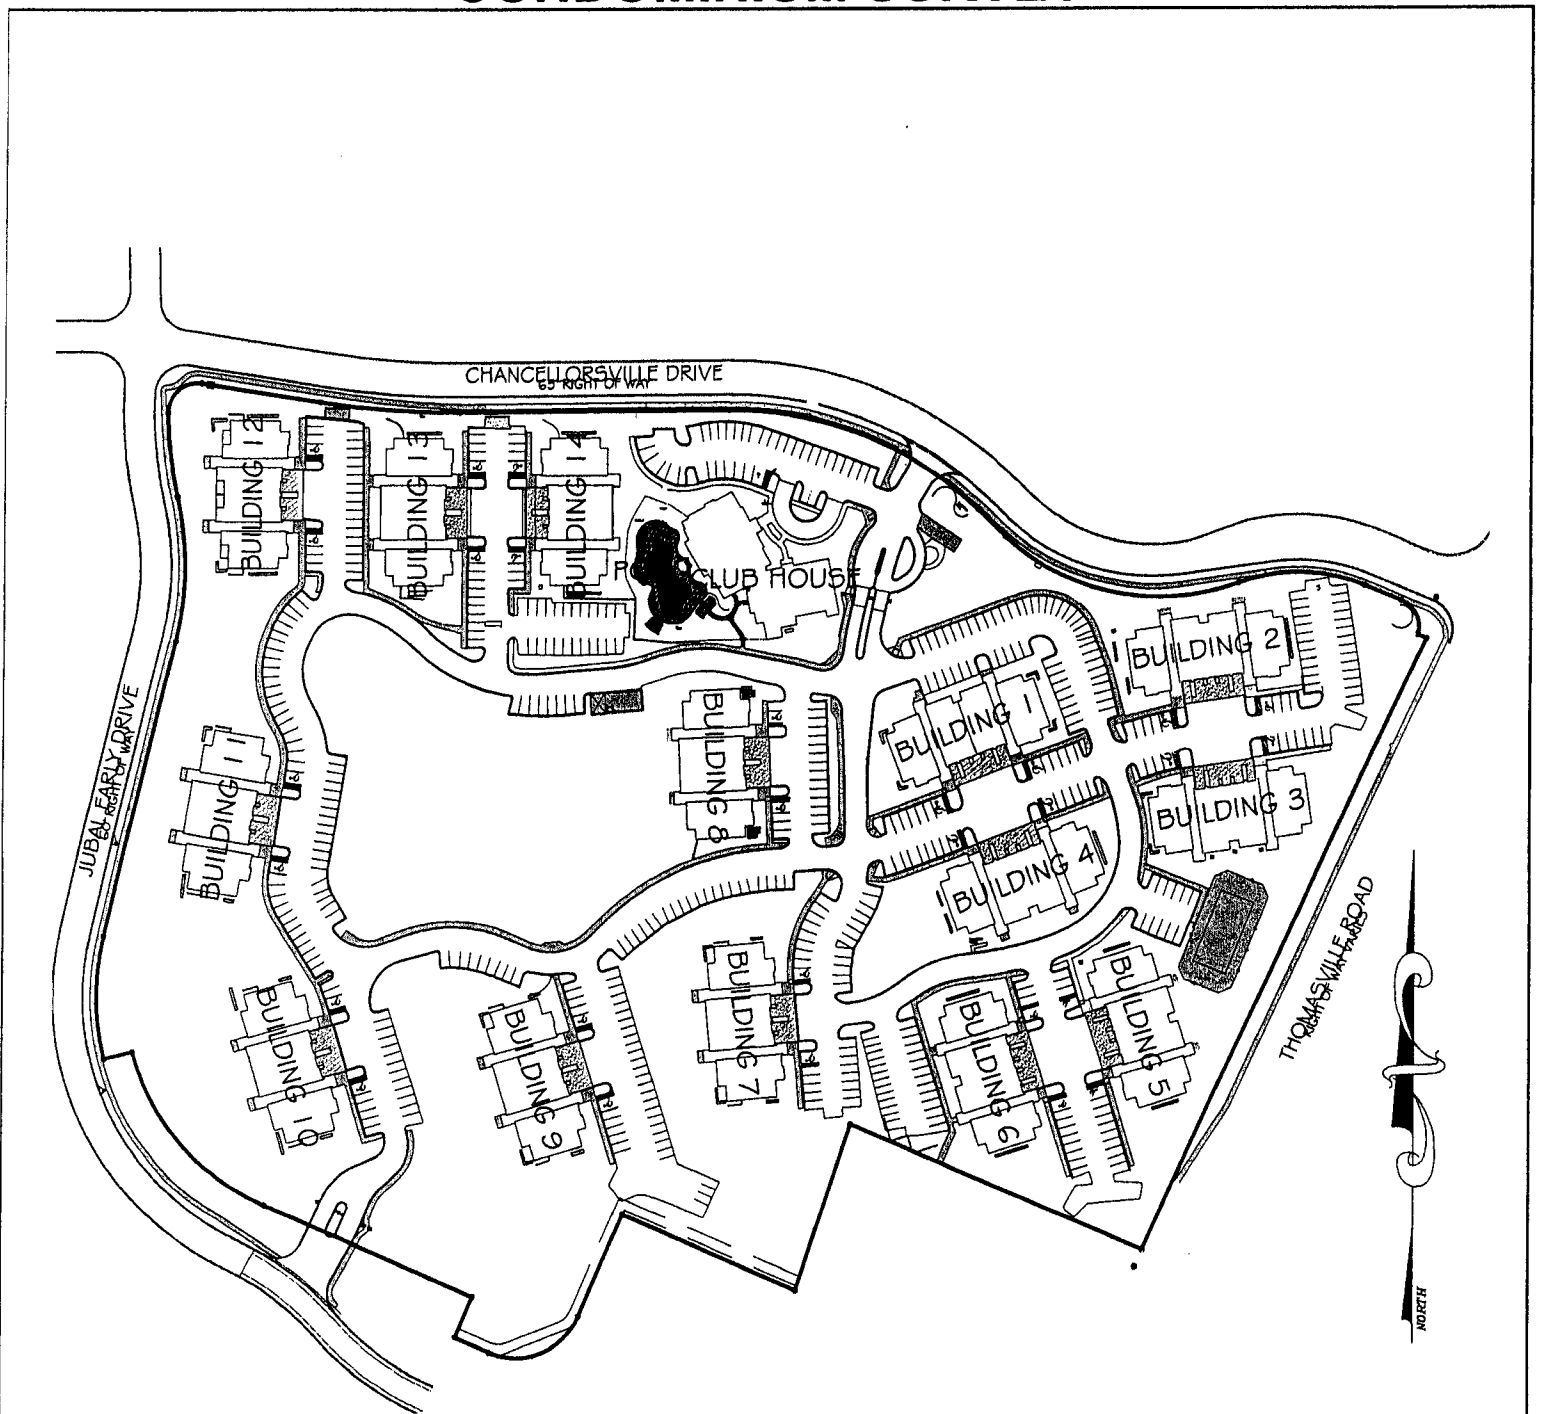

NOTE: THE INFORMATION DEPICTED HEREON IS NOT A BOUNDARY SURVEY. THIS SITE PLAN IS FOR BUILDING ORIENTATION PURPOSES ONLY. BOUNDARY SURVEY BY OTHERS (SEE APPENDIX).




© Moore Bass Consulting The Drawings, Specifications and other documents prepared by Moore Bass Consulting, Inc. (MB) for this Project are instruments of MB for use solely with respect to this Project and, unless otherwise provided, MB shall be deemed the author of these documents and shall retain all common law, statutory and other reserved rights, including the copyright.	GRAPHIC SCALE 0 100 200 400 1 inch = 200 ft.		FILE # 06-135 C942-CONDO.dwg
			CONTRACT # C94.002 ARCHIVE
		DATE 06/02/06	DRAWN BY WCT
MOORE BASS CONSULTING, INC. 805 N. GADSDEN STREET TALLAHASSEE, FL. 32303 (850) 222-5878 CERTIFICATE OF AUTHORIZATION No.00007245	CLIENT NAME BARRINGTON PARK OF TALLAHASSEE L.L.C.	PROJECT NAME BARRINGTON PARK CONDOMINIUMS	SHEET TITLE OVERALL SITE PLAN 2


# Moore Bass

CONSULTING  
TALLAHASSEE DESTIN ATLANTA  
www.moorebass.com

## CONDOMINIUM SURVEY

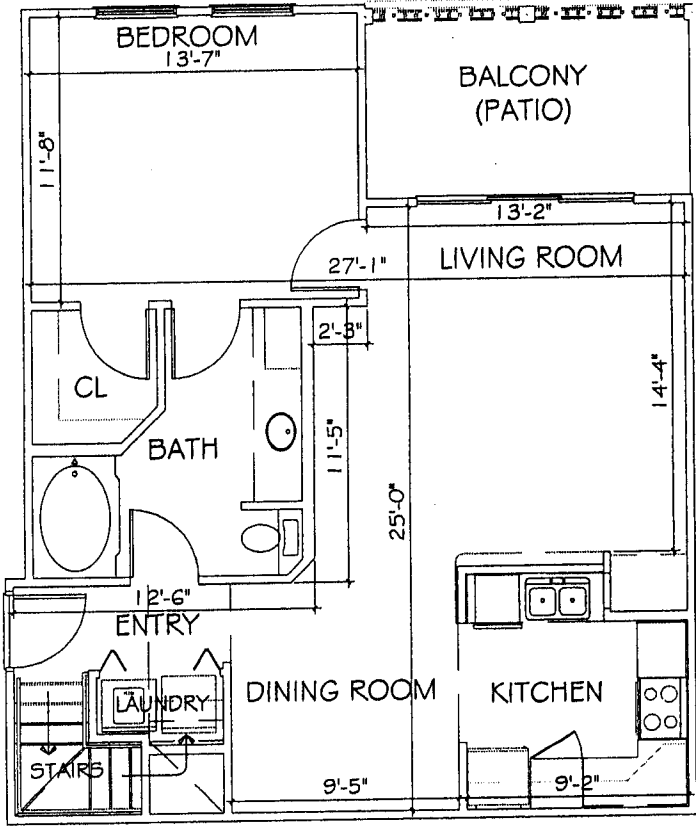

TYPE "AL" - 1 BR/1 BATH W/LOFT & BALCONY/(PATIO)

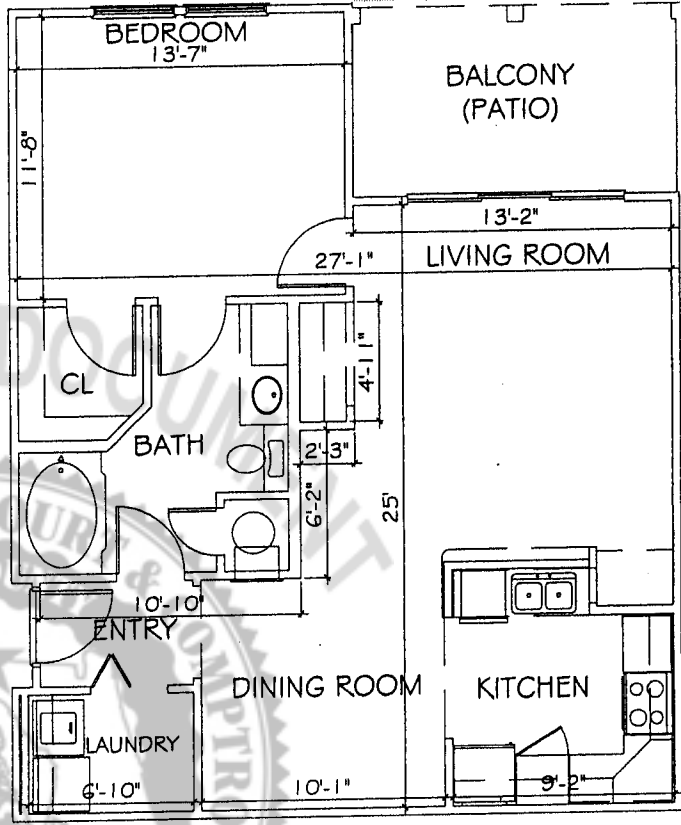


TYPE "A" - 1 BR/1 BATH W/BALCONY (PATIO)

© Moore Bass Consulting  
The Drawings, Specifications and other documents prepared by Moore Bass Consulting, Inc. (MB) for this Project are instruments of MB for use solely with respect to this Project and, unless otherwise provided, MB shall be deemed the author of these documents and shall retain all common law, statutory and other reserved rights, including the copyright.

MOORE BASS CONSULTING, INC.  
805 N. GADSDEN STREET  
TALLAHASSEE, FL 32303 (850) 222-5678  
CERTIFICATE OF AUTHORIZATION No.00007245

CLIENT NAME  
BARRINGTON PARK OF TALLAHASSEE L.L.C.

PROJECT NAME  
BARRINGTON PARK CONDOMINIUMS

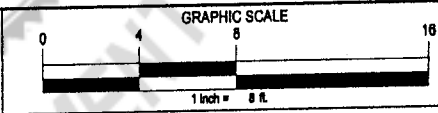


FILE #	06-135	C942-CONDO.dwg
CONTRACT #	C94.002	ARCHIVE
DATE	08/02/08	DRAWN BY WCT

SHEET TITLE	FLOOR PLANS - 1 STORY UNITS TYPES: "A" & "AS" (1BR/1BATH)	3
-------------	--	---


# Moore Bass

CONSULTING  
TALLAHASSEE DESTIN ATLANTA  
www.moorebass.com

## CONDOMINIUM SURVEY

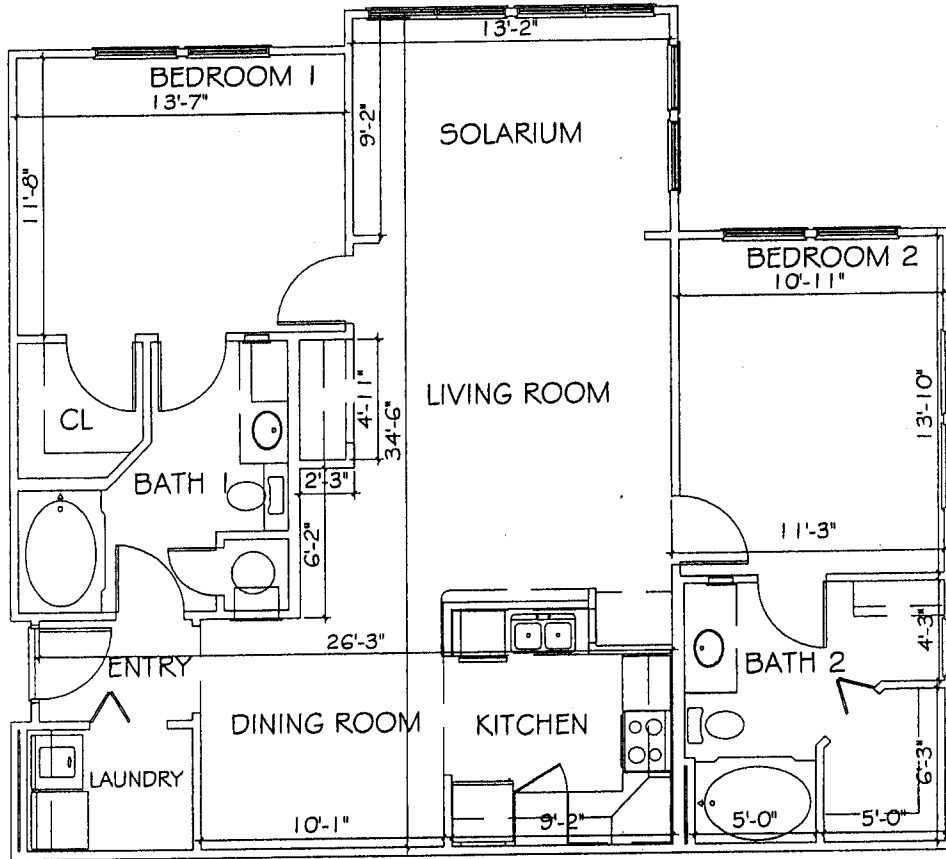


TYPE "BS" - 2 BR/2 BATH W/SOLARIUM

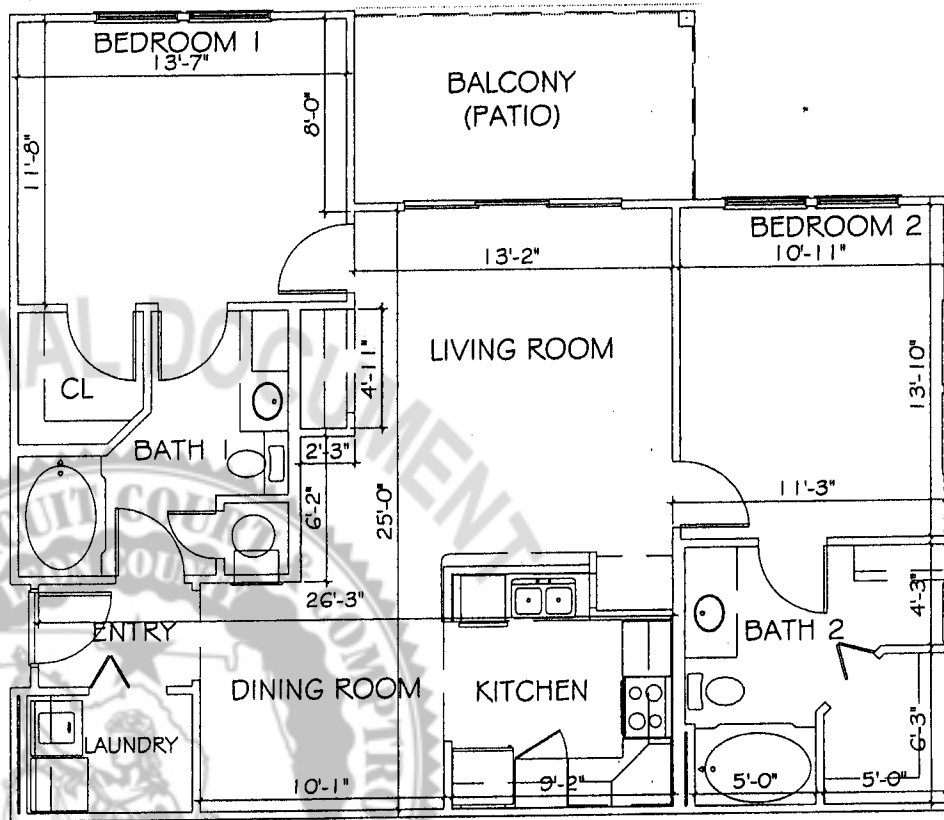

TYPE "B" - 2 BR/2 BATH W/BALCONY (PATIO)

© Moore Bass Consulting  
The Drawings, Specifications and other documents prepared by Moore Bass Consulting, Inc. (MB) for this Project are instruments of MB for use solely with respect to this Project and, unless otherwise provided, MB shall be deemed the author of these documents and shall retain all common law, statutory and other reserved rights, including the copyright.

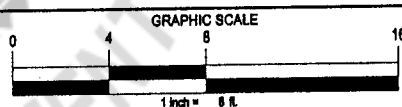

FILE #	06-135	C942-CONDO.dwg
CONTRACT #	C94.002	ARCHIVE
DATE	06/02/06	DRAWN BY WCT

MOORE BASS CONSULTING, INC.  
805 N. GADSDEN STREET  
TALLAHASSEE, FL. 32303 (850) 222-5678  
CERTIFICATE OF AUTHORIZATION No.00007245

CLIENT NAME  
BARRINGTON PARK OF TALLAHASSEE L.L.C.

PROJECT NAME  
BARRINGTON PARK  
CONDOMINIUMS


SHEET TITLE  
FLOOR PLANS - 1 STORY UNITS (2BR/2BATH)  
TYPES "B"-W/BALCONY & "BS"-W/SOLARIUM

4


# Moore Bass

CONSULTING  
TALLAHASSEE DESTIN ATLANTA  
www.moorebass.com

## CONDOMINIUM SURVEY

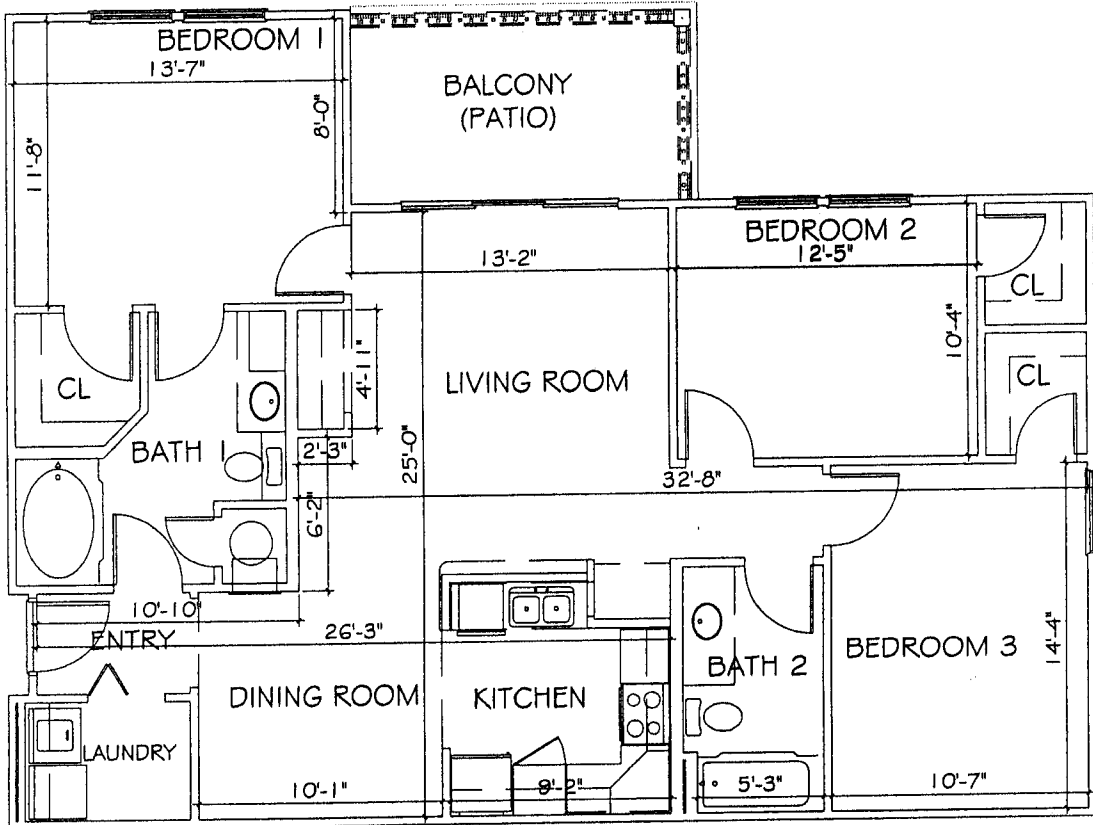


TYPE "C" - 3 BR/2 BATH W/BALCONY (PATIO)

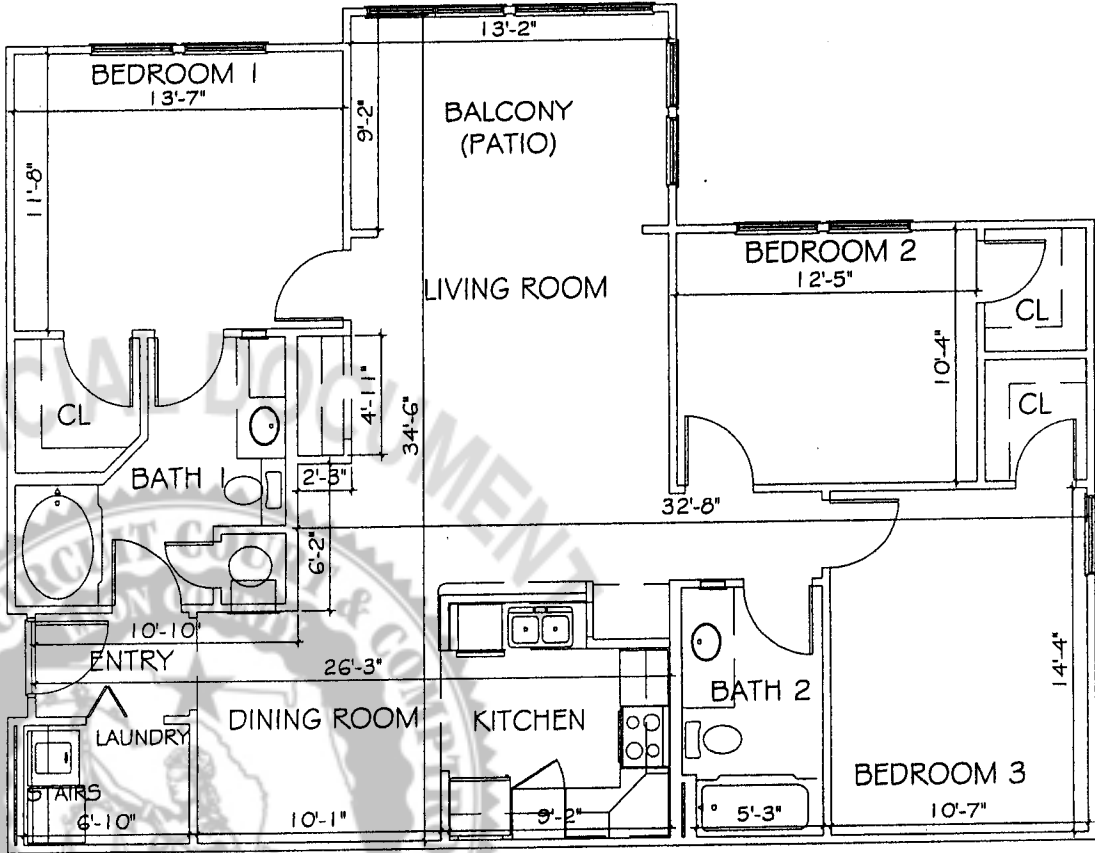

TYPE "CS" - 3 BR/2 BATH W/SOLARIUM

© Moore Bass Consulting  
The Drawings, Specifications and other documents prepared by Moore Bass Consulting, Inc. (MB) for this Project are instruments of MB for use solely with respect to this Project and, unless otherwise provided, MB shall be deemed the author of these documents and shall retain all common law, statutory and other reserved rights, including the copyright.

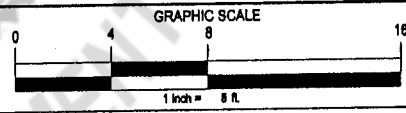

FILE #	08-135	C842-CONDO.dwg
CONTRACT #	C84.002	ARCHIVE
DATE	06/02/08	DRAWN BY WCT

MOORE BASS CONSULTING, INC.  
805 N. GADSDEN STREET  
TALLAHASSEE, FL 32303 (850) 222-5878  
CERTIFICATE OF AUTHORIZATION No.00007245

CLIENT NAME  
BARRINGTON PARK OF TALLAHASSEE L.L.C.


PROJECT NAME  
BARRINGTON PARK  
CONDOMINIUMS

SHEET TITLE  
FLOOR PLANS - 1 STORY UNITS (3BR/2BATH)  
"C" (W/BALCONY) & "CS" (W/SOLARIUM) 5

# Moore Bass


CONSULTING  
TALLAHASSEE DESTIN ATLANTA  
www.moorebass.com

## CONDOMINIUM SURVEY

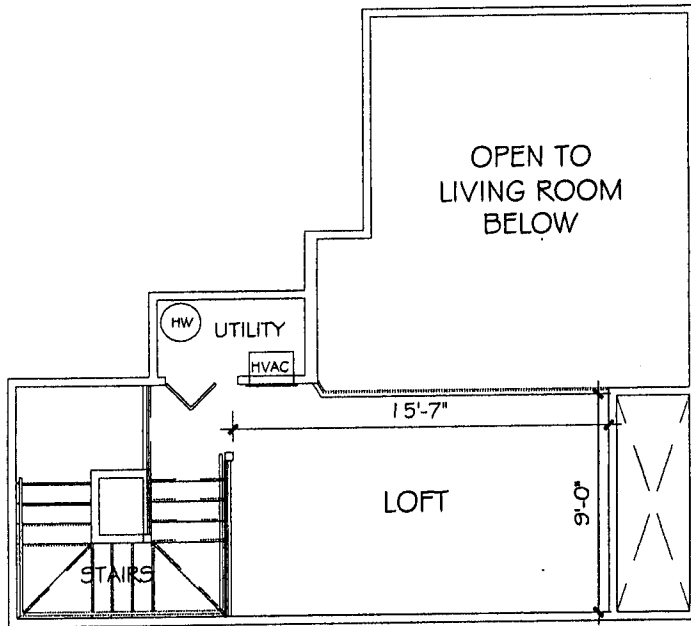

LOFT - BALCONY/PATIO UNITS


THIS IS THE CONFIGURATION OF THE LOFT IN ALL UNITS (1, 2, & 3 BEDROOM) THAT HAVE A BALCONY OR PATIO.

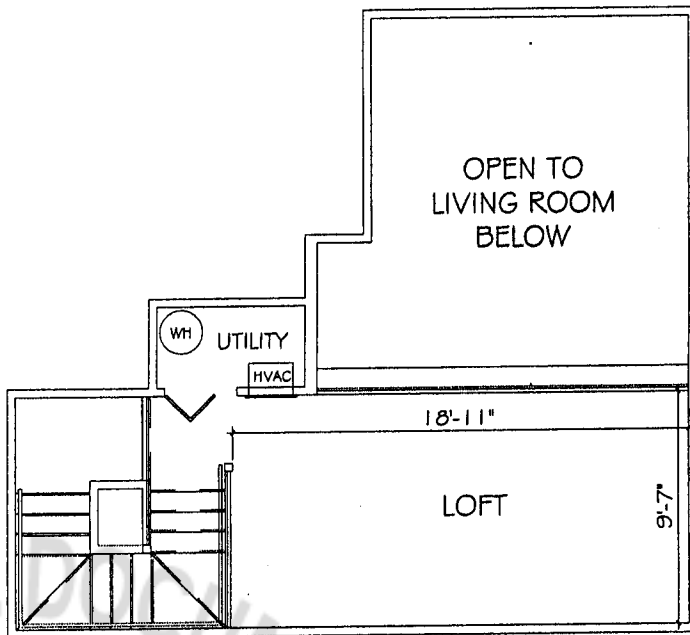

LOFT - SOLARIUM UNITS

THIS IS THE CONFIGURATION OF THE LOFT IN ALL UNITS (1, 2, & 3 BEDROOM) THAT HAVE A SOLARIUM.

© Moore Bass Consulting  
The Drawings, Specifications and other documents prepared by Moore Bass Consulting, Inc. (MB) for this Project are instruments of MB for use solely with respect to this Project and, unless otherwise provided, MB shall be deemed the author of these documents and shall retain all common law, statutory and other reserved rights, including the copyright.

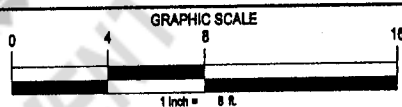

FILE #	06-135	C942-CONDO.dwg
CONTRACT #	C94.002	ARCHIVE
DATE	06/02/06	DRAWN BY WCT

MOORE BASS CONSULTING, INC.  
805 N. GADSDEN STREET  
TALLAHASSEE, FL 32303 (850) 222-5678  
CERTIFICATE OF AUTHORIZATION No.00007245

CLIENT NAME  
BARRINGTON PARK OF TALLAHASSEE L.L.C.


PROJECT NAME  
BARRINGTON PARK  
CONDOMINIUMS

SHEET TITLE  
FLOOR PLANS: LOFTS


# Moore Bass

C O N S U L T I N G  
TALLAHASSEE DESTIN ATLANTA  
www.moorebass.com

## CONDOMINIUM SURVEY

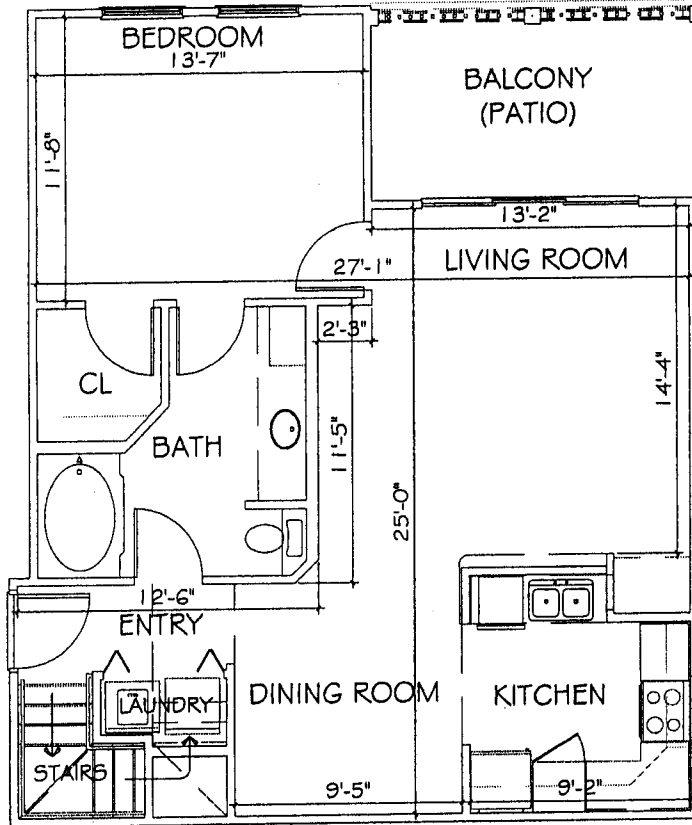


TYPE "AL" - 1 BR/1 BATH W/LOFT & BALCONY/(PATIO)

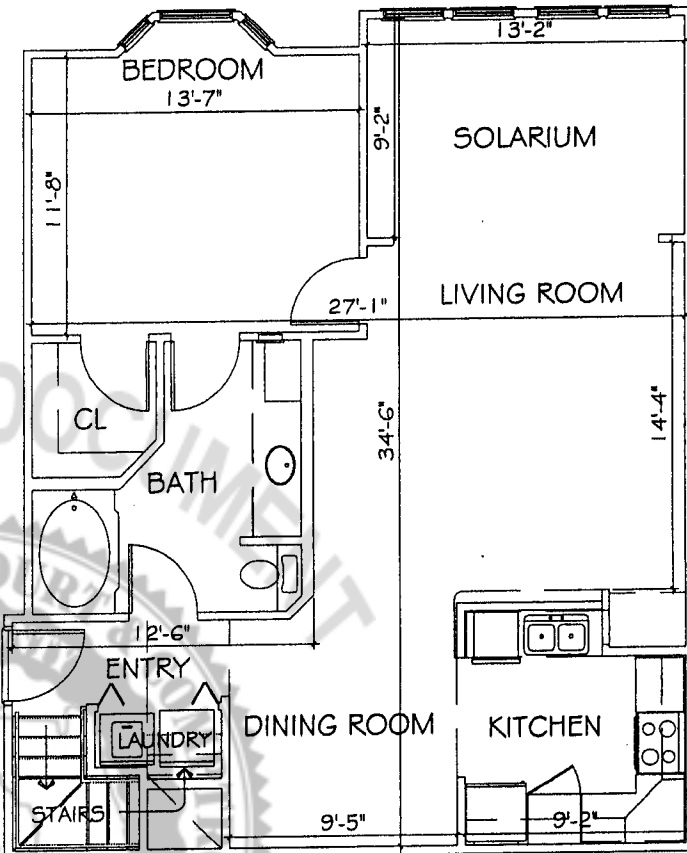

TYPE "ASL" - 1 BR/1 BATH W/SOLARIUM & LOFT

© Moore Bass Consulting  
The Drawings, Specifications and other documents prepared by Moore Bass Consulting, Inc. (MB) for this Project are instruments of MB for use solely with respect to this Project and, unless otherwise provided, MB shall be deemed the author of these documents and shall retain all common law, statutory and other reserved rights, including the copyright.

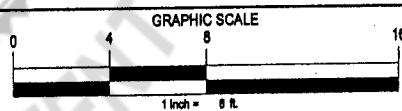

FILE #	08-135	C942-CONDO.dwg
CONTRACT #	C94.002	ARCHIVE
DATE	08/02/08	DRAWN BY WCT

MOORE BASS CONSULTING, INC.  
805 N. GADSDEN STREET  
TALLAHASSEE, FL 32303 (850) 222-6678  
CERTIFICATE OF AUTHORIZATION No.00007248

CLIENT NAME  
BARRINGTON PARK OF TALLAHASSEE L.L.C.


PROJECT NAME  
BARRINGTON PARK  
CONDOMINIUMS

SHEET TITLE  
FLOOR PLANS - 2 STORY UNITS (1BR/1BATH)  
TYPES: \*AL\*-BALCONY/LOFT & \*AS\*-SOLARIUM/LOFT


# Moore Bass

CONSULTING  
TALLAHASSEE DESTIN ATLANTA  
www.moorebass.com

## CONDOMINIUM SURVEY

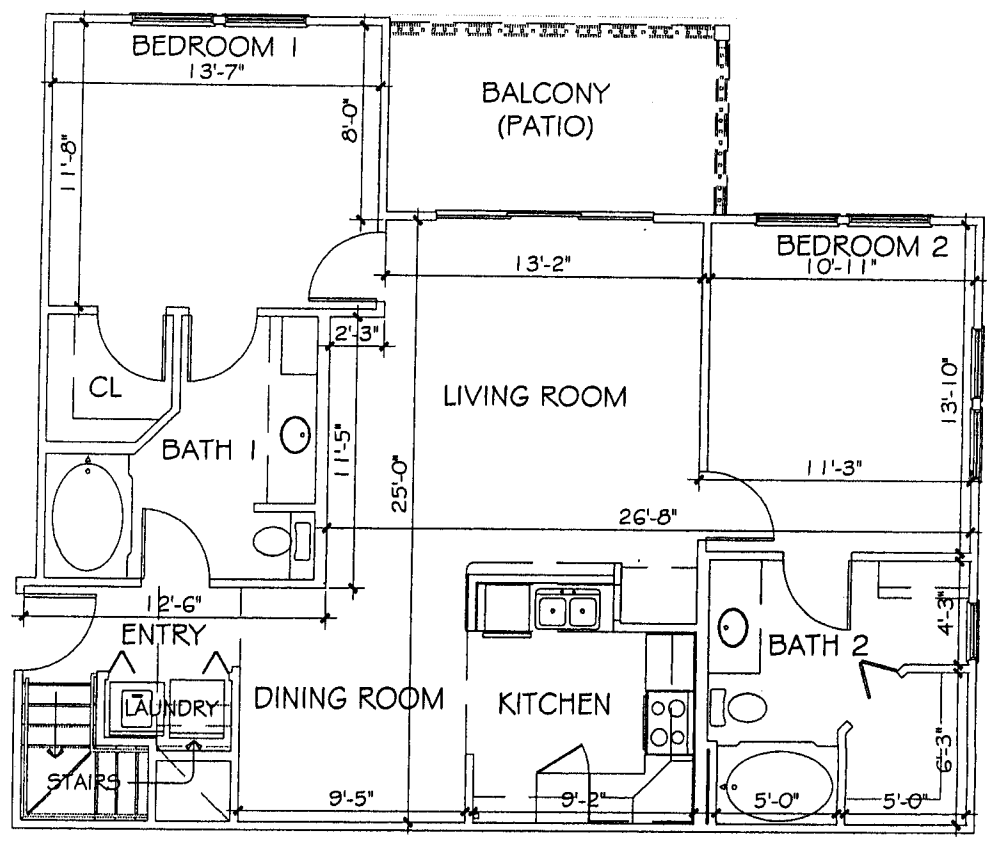


TYPE "BL" - 2 BR/2 BATH W/BALCONY (PATIO) & LOFT

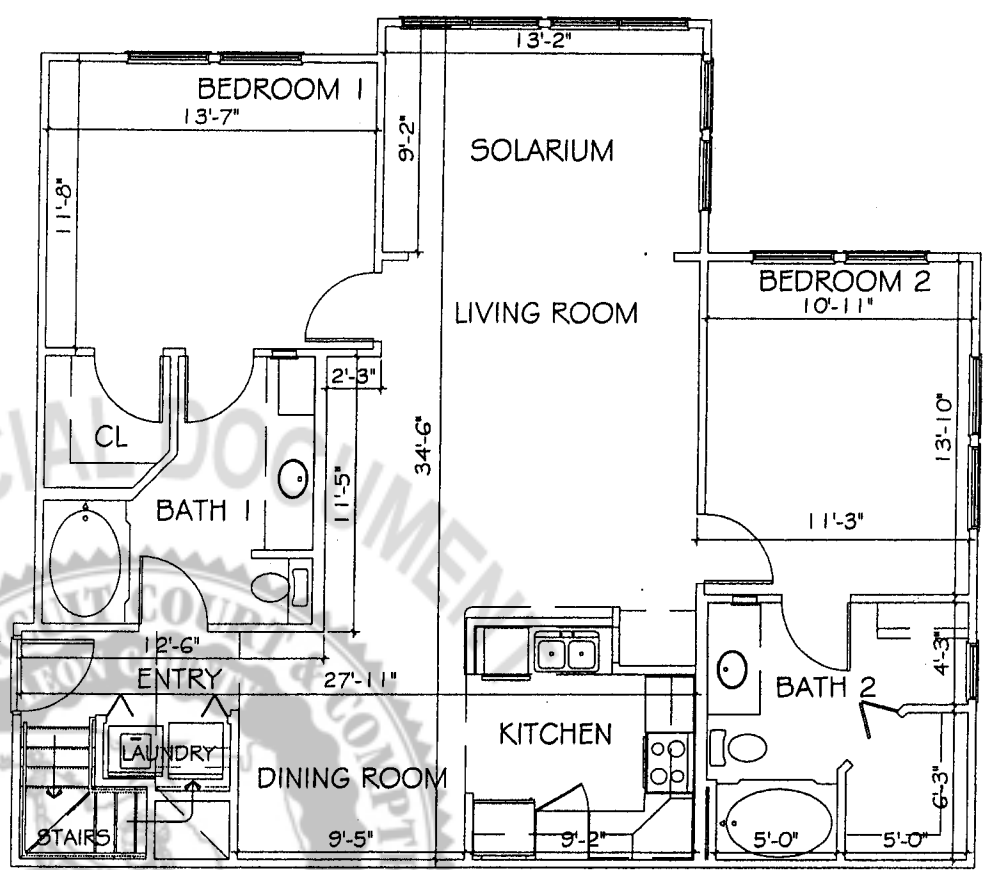

TYPE "BSL" - 2 BR/2 BATH W/SOLARIUM & LOFT

© Moore Bass Consulting  
The Drawings, Specifications and other documents prepared by Moore Bass Consulting, Inc. (MB) for this Project are instruments of MB for use solely with respect to this Project and, unless otherwise provided, MB shall be deemed the author of these documents and shall retain all common law, statutory and other reserved rights, including the copyright.

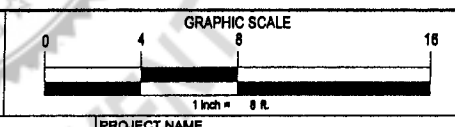

FILE #	06-135	C942-CONDO.dwg
CONTRACT #	C94.002	ARCHIVE
DATE	06/02/06	DRAWN BY WCT

MOORE BASS CONSULTING, INC.  
805 N. GADSDEN STREET  
TALLAHASSEE, FL 32303 (850) 222-5678  
CERTIFICATE OF AUTHORIZATION No.00007245

CLIENT NAME  
BARRINGTON PARK OF TALLAHASSEE L.L.C.

PROJECT NAME  
BARRINGTON PARK  
CONDOMINIUMS


SHEET TITLE  
FLOOR PLANS - 2 STORY UNITS (2BR/2BATH)  
TYPE "BL" - W/BALC. & LOFT; "BSL" - W/SOL. & LOFT




# Moore Bass

CONSULTING  
TALLAHASSEE DESTIN ATLANTA  
www.moorebass.com

## CONDOMINIUM SURVEY

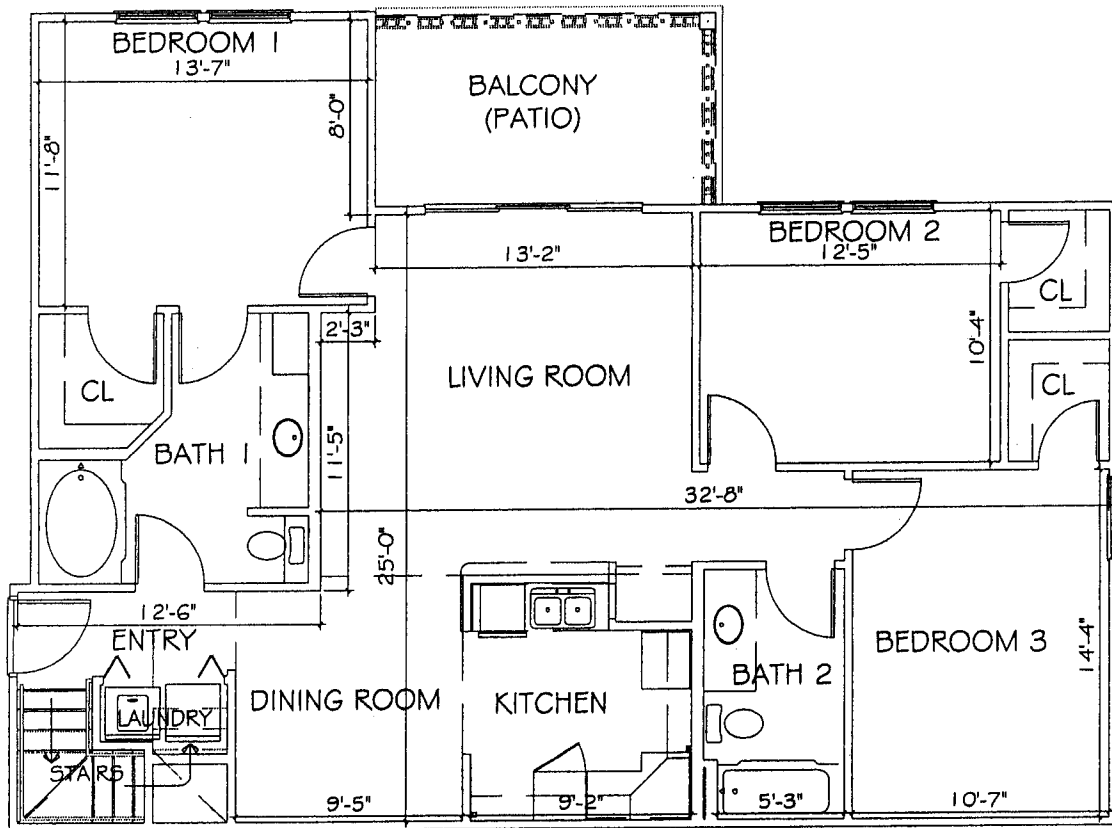


TYPE "CL" - 3 BR/2 BATH W/BALCONY (PATIO) & LOFT

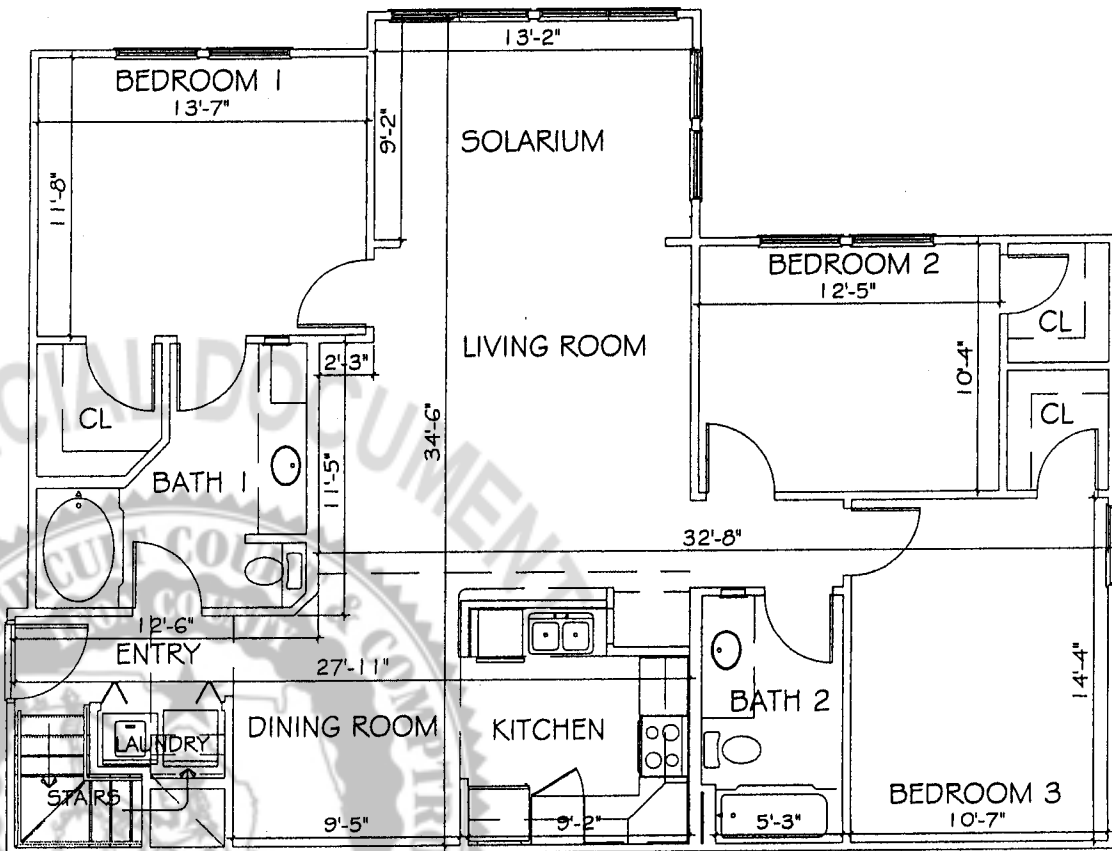

TYPE "CSL" - 3 BR/2 BATH W/SOLARIUM & LOFT

© Moore Bass Consulting  
The Drawings, Specifications and other documents prepared by Moore Bass Consulting, Inc. (MB) for this Project are instruments of MB for use solely with respect to this Project and, unless otherwise provided, MB shall be deemed the author of these documents and shall retain all common law, statutory and other reserved rights, including the copyright.

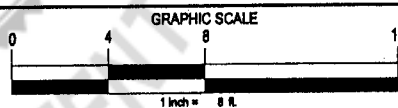

FILE #	06-135	C942-CONDO.dwg
CONTRACT #	C94.002	ARCHIVE
DATE	08/02/06	DRAWN BY WCT

MOORE BASS CONSULTING, INC.  
808 N. GARDEN STREET  
TALLAHASSEE, FL 32303 (850) 222-5678  
CERTIFICATE OF AUTHORIZATION No. 00007245

CLIENT NAME  
BARRINGTON PARK OF TALLAHASSEE L.L.C.


PROJECT NAME  
BARRINGTON PARK  
CONDOMINIUMS

SHEET TITLE  
FLOOR PLANS - 2 STORY UNITS (3BR/2BATH)  
TYPES: "CL" & "CSL" 9

# Moore Bass

C O N S U L T I N G  
TALLAHASSEE DESTIN ATLANTA  
www.moorebass.com


## CONDOMINIUM SURVEY

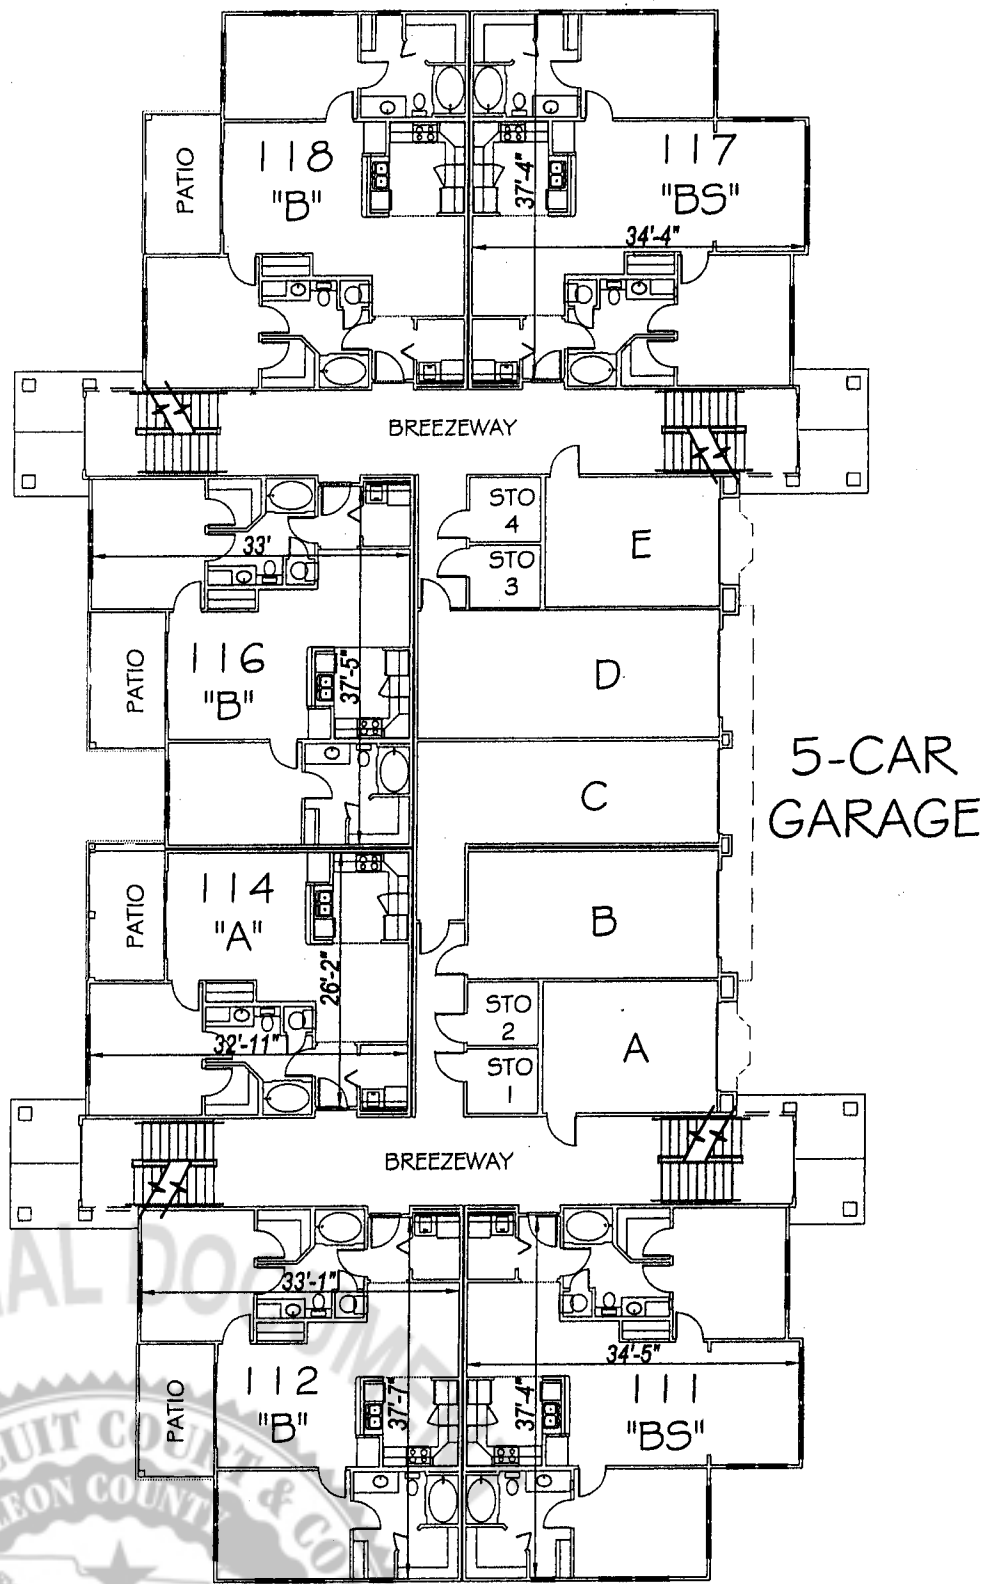

FIELD-VERIFIED OVERALL INTERIOR MEASUREMENTS

BUILDING 1 - 1st FLOOR (GROUND)  
UNITS 111-117 (THERE IS NO UNIT 113 OR 115)

© Moore Bass Consulting  
The Drawings, Specifications and other documents prepared by Moore Bass Consulting, Inc. (MB) for this Project are instruments of MB for use solely with respect to this Project and, unless otherwise provided, MB shall be deemed the author of these documents and shall retain all common law, statutory and other reserved rights, including the copyright.

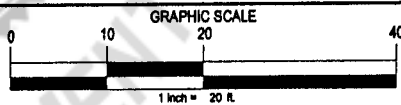

FILE #	08-135	C942-CONDO.dwg
CONTRACT #	C94.002	ARCHIVE
DATE	08/02/08	DRAWN BY WCT

MOORE BASS CONSULTING, INC.  
805 N. GADSDEN STREET  
TALLAHASSEE, FL. 32303 (850) 222-5678  
CERTIFICATE OF AUTHORIZATION No.00007245

CLIENT NAME  
BARRINGTON PARK OF TALLAHASSEE L.L.C.


PROJECT NAME  
BARRINGTON PARK CONDOMINIUMS

SHEET TITLE  
FLOOR PLAN BUILDING 1 - 1st FLOOR

# Moore Bass

CONSULTING  
TALLAHASSEE DESTIN ATLANTA  
www.moorebass.com


## CONDOMINIUM SURVEY

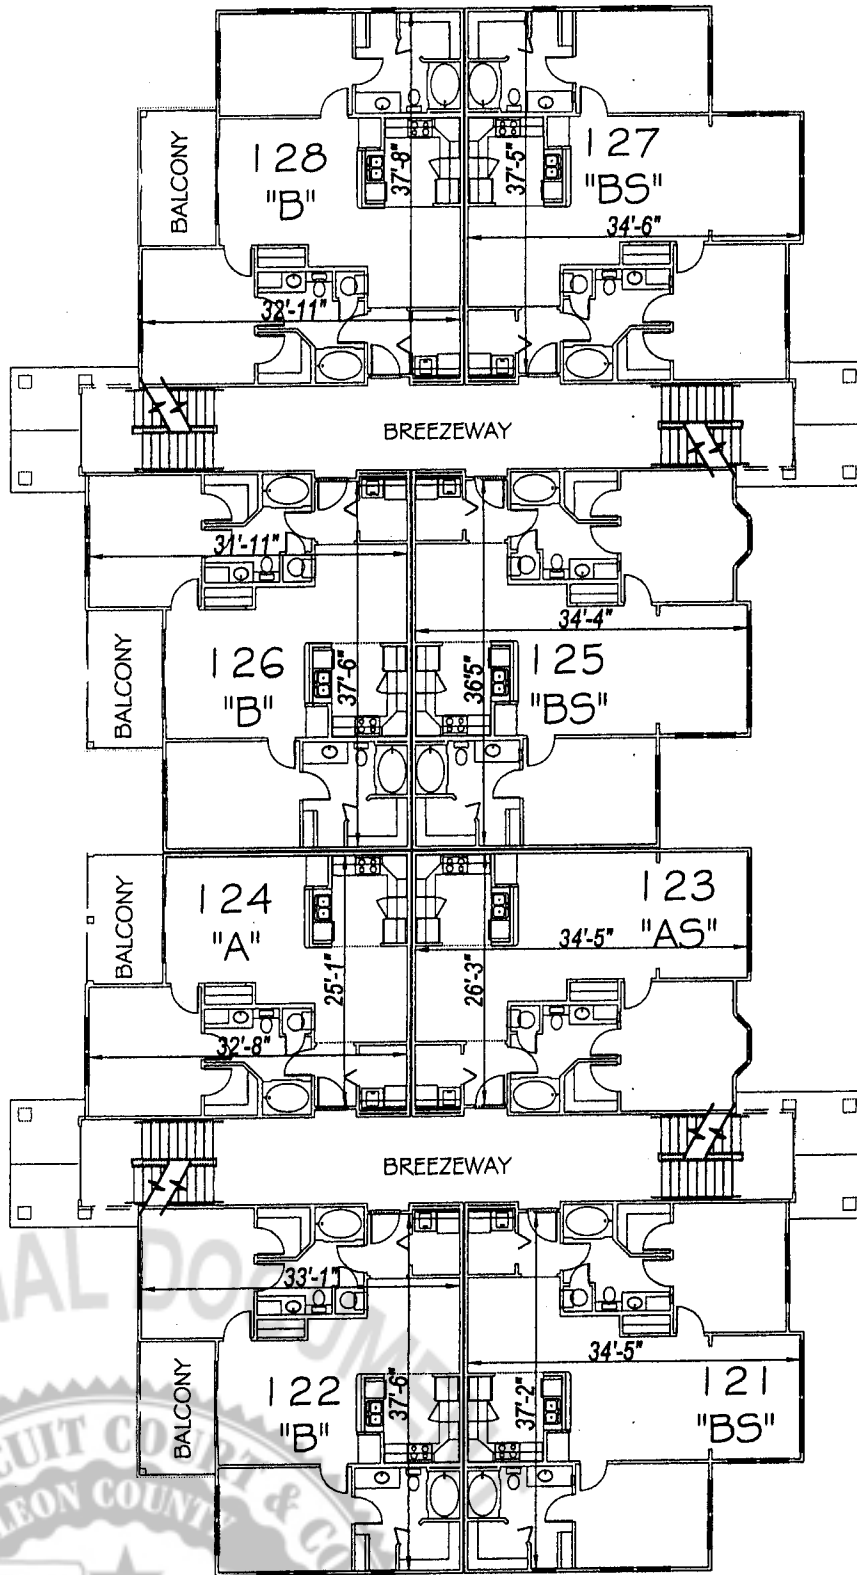

FIELD-VERIFIED OVERALL INTERIOR MEASUREMENTS

BUILDING 1 - 2nd FLOOR  
UNITS 121-128

© Moore Bass Consulting  
The Drawings, Specifications and other documents prepared by Moore Bass Consulting, Inc. (MB) for this Project are instruments of MB for use solely with respect to this Project and, unless otherwise provided, MB shall be deemed the author of these documents and shall retain all common law, statutory and other reserved rights, including the copyright.

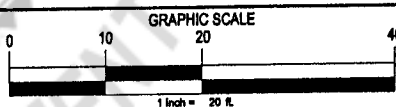

FILE #	08-135	C942-CONDO.dwg
CONTRACT #	C94.002	ARCHIVE
DATE	08/02/08	DRAWN BY WCT

MOORE BASS CONSULTING, INC.  
805 N. GADSDEN STREET  
TALLAHASSEE, FL. 32303 (850) 222-6678  
CERTIFICATE OF AUTHORIZATION No.00007245

CLIENT NAME  
BARRINGTON PARK OF TALLAHASSEE L.L.C.

PROJECT NAME  
BARRINGTON PARK  
CONDOMINIUMS


SHEET TITLE  
FLOOR PLAN  
BUILDING 1 - 2nd FLOOR

11

# Moore Bass

C O N S U L T I N G  
TALLAHASSEE DESTIN ATLANTA  
www.moorebass.com


## CONDOMINIUM SURVEY

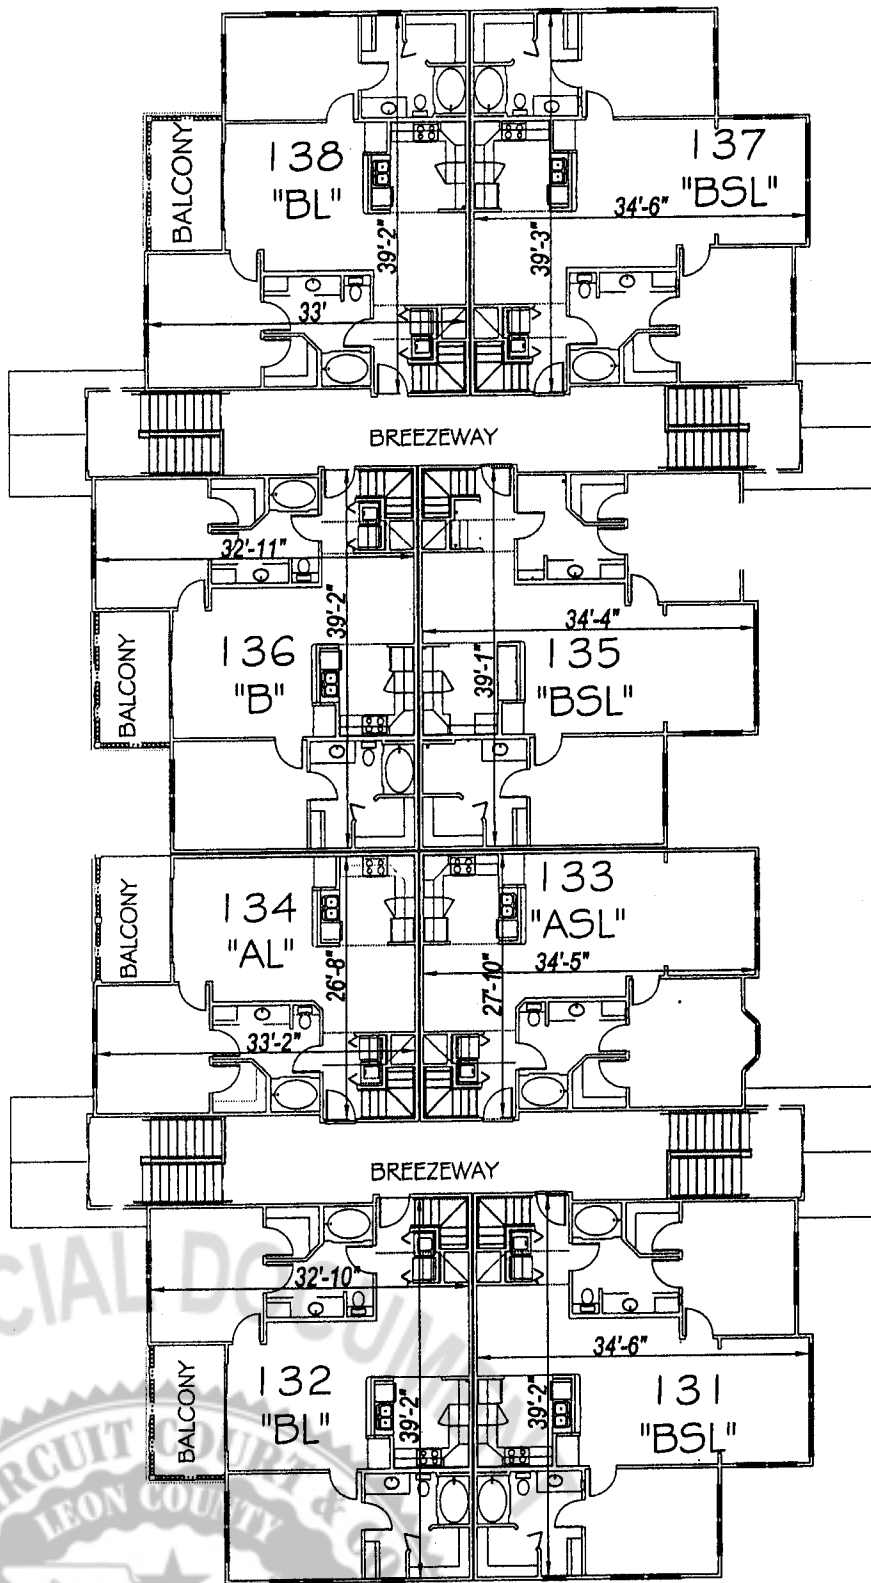

FIELD-VERIFIED OVERALL INTERIOR MEASUREMENTS

BUILDING 1 - 3rd FLOOR  
UNITS 131-138

© Moore Bass Consulting  
The Drawings, Specifications and other documents prepared by Moore Bass Consulting, Inc. (MB) for this Project are instruments of MB for use solely with respect to this Project and, unless otherwise provided, MB shall be deemed the author of these documents and shall retain all common law, statutory and other reserved rights, including the copyright.

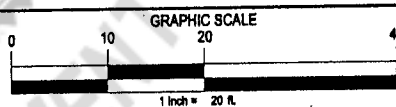

FILE #	08-135	C942-CONDO.dwg
CONTRACT #	C94.002	ARCHIVE
DATE	08/02/08	DRAWN BY WCT

MOORE BASS CONSULTING, INC.  
805 N. GADSDEN STREET  
TALLAHASSEE, FL 32303 (850) 222-8678  
CERTIFICATE OF AUTHORIZATION No.00007245

CLIENT NAME  
BARRINGTON PARK OF TALLAHASSEE L.L.C.

PROJECT NAME  
BARRINGTON PARK  
CONDOMINIUMS


SHEET TITLE  
FLOOR PLAN  
BUILDING 1 - 3rd FLOOR

12

# Moore Bass

C O N S U L T I N G  
TALLAHASSEE DESTIN ATLANTA  
www.moorebass.com


## CONDOMINIUM SURVEY

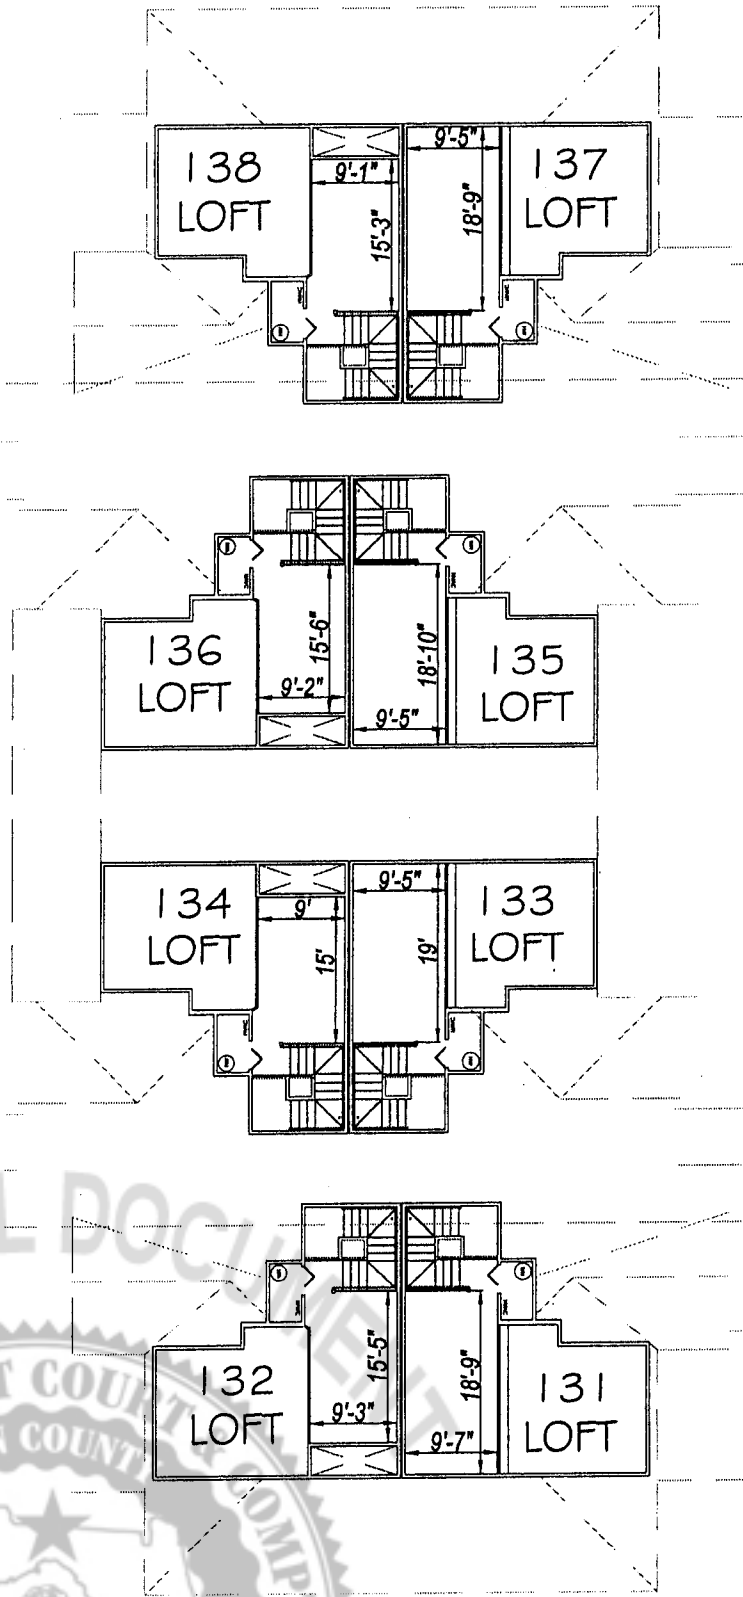

FIELD-VERIFIED OVERALL INTERIOR MEASUREMENTS

BUILDING 1 - 4th FLOOR (LOFT LEVEL)  
UNITS 131-138

© Moore Bass Consulting  
The Drawings, Specifications and other documents prepared by Moore Bass Consulting, Inc. (MB) for this Project are instruments of MB for use solely with respect to this Project and, unless otherwise provided, MB shall be deemed the author of these documents and shall retain all common law, statutory and other reserved rights, including the copyright.

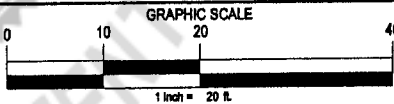


FILE #	06-135	C942-CONDO.dwg
CONTRACT #	C94.002	ARCHIVE
DATE	06/02/06	DRAWN BY WCT

MOORE BASS CONSULTING, INC. 808 N. GADSDEN STREET TALLAHASSEE, FL. 32303 (850) 222-6678 CERTIFICATE OF AUTHORIZATION No.00007248	CLIENT NAME BARRINGTON PARK OF TALLAHASSEE L.L.C.	PROJECT NAME BARRINGTON PARK CONDOMINIUMS	SHEET TITLE FLOOR PLAN BUILDING 1 - 4th FLOOR	13
---	--	---	---	----

# Moore Bass

CONSULTING  
TALLAHASSEE DESTIN ATLANTA  
www.moorebass.com


## CONDOMINIUM SURVEY

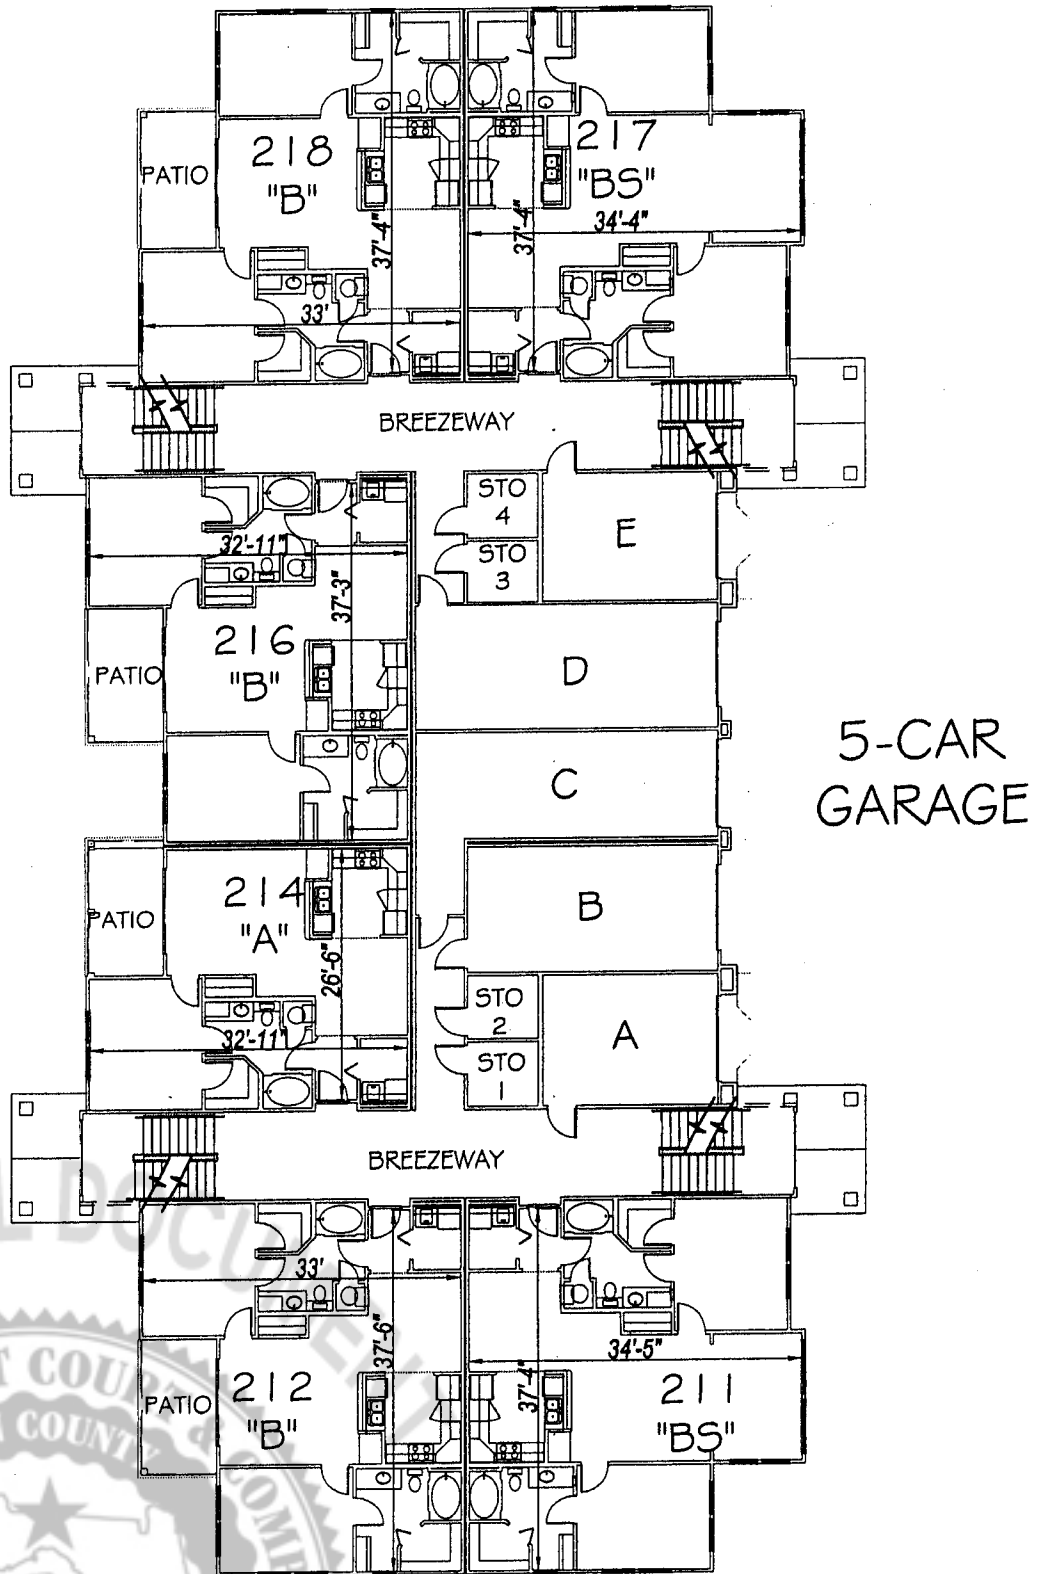

FIELD-VERIFIED OVERALL INTERIOR MEASUREMENTS

BUILDING 2 - 1st FLOOR (GROUND)  
UNITS 211-217 (THERE IS NO UNIT 213 OR 215)

© Moore Bass Consulting  
The Drawings, Specifications and other documents prepared by Moore Bass Consulting, Inc. (MB) for this Project are instruments of MB for use solely with respect to this Project and, unless otherwise provided, MB shall be deemed the author of these documents and shall retain all common law, statutory and other reserved rights, including the copyright.

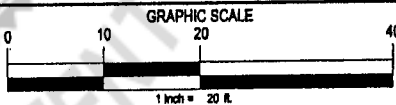


FILE #	06-135	C942-CONDO.dwg
CONTRACT #	C94.002	ARCHIVE
DATE	06/02/06	DRAWN BY WCT

MOORE BASS CONSULTING, INC. 808 N. GADSDEN STREET TALLAHASSEE, FL 32303 (850) 222-6678 CERTIFICATE OF AUTHORIZATION No.00007245	CLIENT NAME BARRINGTON PARK OF TALLAHASSEE L.L.C.	PROJECT NAME BARRINGTON PARK CONDOMINIUMS	SHEET TITLE FLOOR PLAN BUILDING 2 - 1st FLOOR	14
--	--	--	---	----

# Moore Bass

C O N S U L T I N G  
TALLAHASSEE DESTIN ATLANTA  
www.moorebass.com


## CONDOMINIUM SURVEY

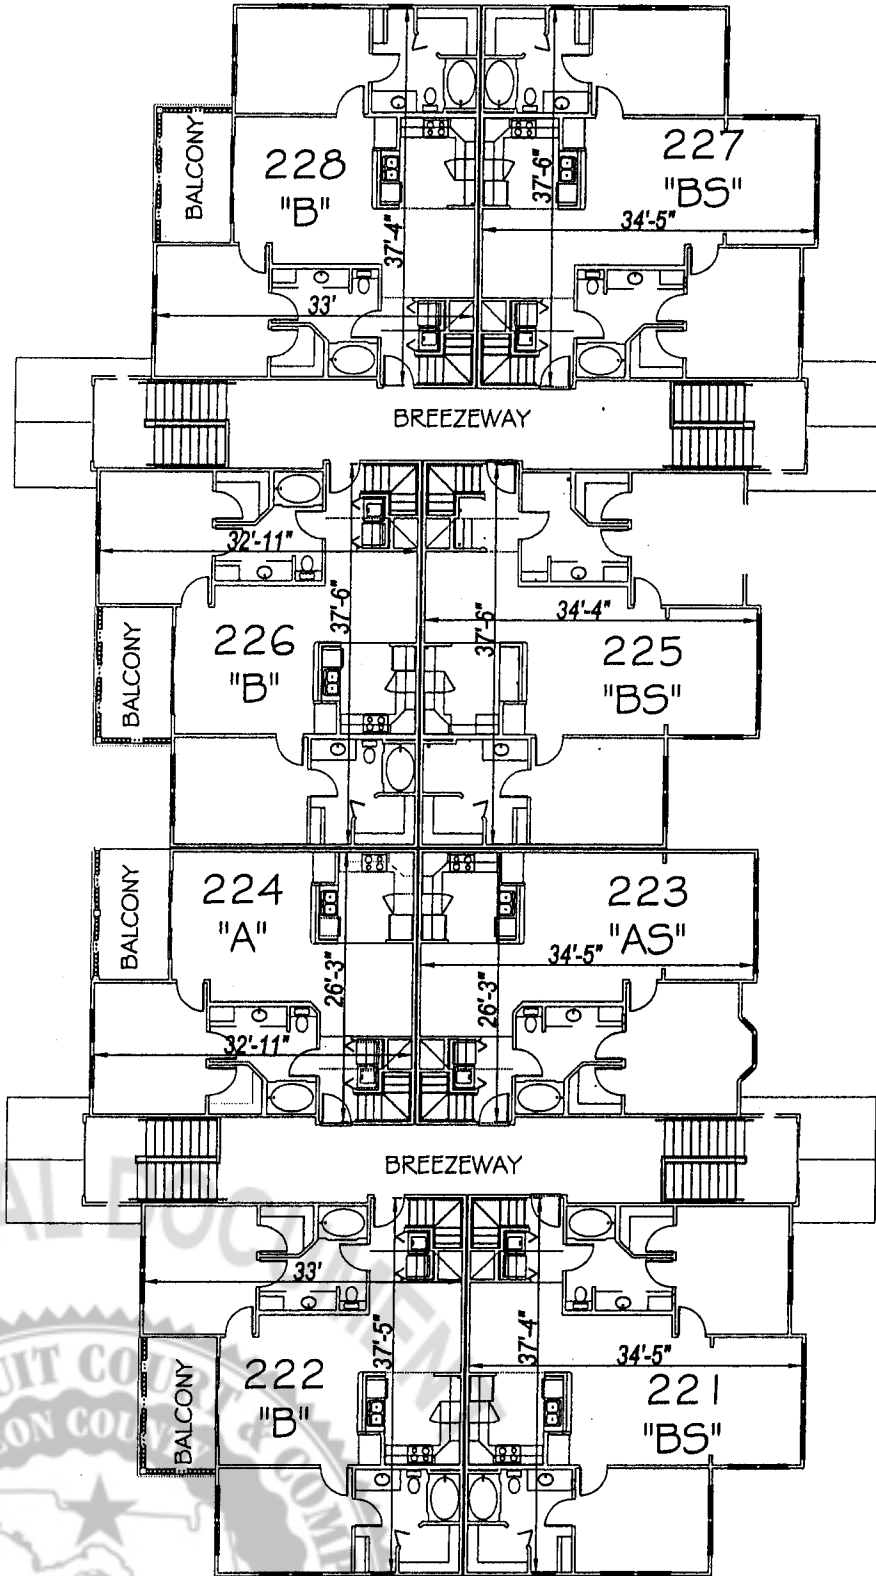

FIELD-VERIFIED OVERALL INTERIOR MEASUREMENTS

BUILDING 2 - 2nd FLOOR  
UNITS 221-228

© Moore Bass Consulting  
The Drawings, Specifications and other documents prepared by Moore Bass Consulting, Inc. (MB) for this Project are instruments of MB for use solely with respect to this Project and, unless otherwise provided, MB shall be deemed the author of these documents and shall retain all common law, statutory and other reserved rights, including the copyright.

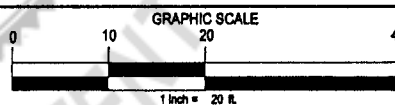

FILE #	06-135	C942-CONDO.dwg
CONTRACT #	C94.002	ARCHIVE
DATE	06/02/06	DRAWN BY WCT

MOORE BASS CONSULTING, INC.  
805 N. GADSDEN STREET  
TALLAHASSEE, FL 32303 (850) 222-6678  
CERTIFICATE OF AUTHORIZATION No.00007245

CLIENT NAME  
BARRINGTON PARK OF TALLAHASSEE L.L.C.


PROJECT NAME  
BARRINGTON PARK  
CONDOMINIUMS

SHEET TITLE  
FLOOR PLAN  
BUILDING 2 - 2nd FLOOR

# Moore Bass

CONSULTING  
TALLAHASSEE DESTIN ATLANTA  
www.moorebass.com


## CONDOMINIUM SURVEY

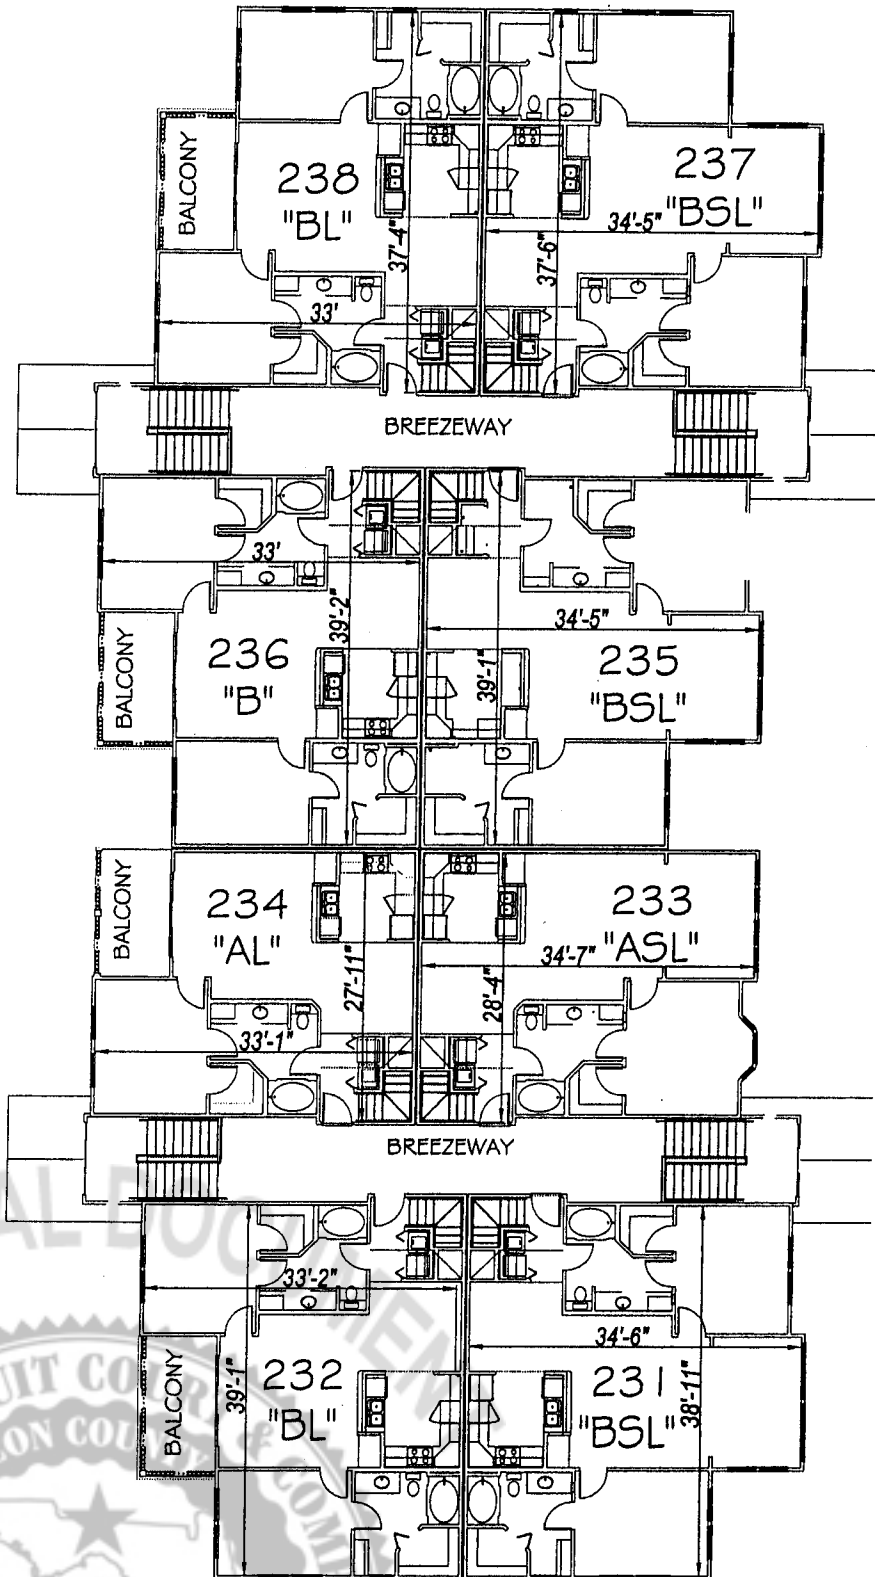

FIELD-VERIFIED OVERALL INTERIOR MEASUREMENTS

BUILDING 2 - 3rd FLOOR  
UNITS 231-238

© Moore Bass Consulting  
The Drawings, Specifications and other documents prepared by Moore Bass Consulting, Inc. (MB) for this Project are instruments of MB for use solely with respect to this Project and, unless otherwise provided, MB shall be deemed the author of these documents and shall retain all common law, statutory and other reserved rights, including the copyright.

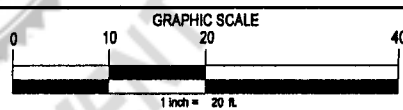

FILE #	06-135	C942-CONDO.dwg
CONTRACT #	C94.002	ARCHIVE
DATE	06/02/06	DRAWN BY WCT


MOORE BASS CONSULTING, INC. 808 N. GADSDEN STREET TALLAHASSEE, FL 32309 (850) 222-6678 CERTIFICATE OF AUTHORIZATION No.00007246	CLIENT NAME BARRINGTON PARK OF TALLAHASSEE L.L.C.	PROJECT NAME BARRINGTON PARK CONDOMINIUMS	SHEET TITLE FLOOR PLAN BUILDING 2 - 3rd FLOOR	16
--	--	---	---	----



# Moore Bass

C O N S U L T I N G  
 TALLAHASSEE DESTIN ATLANTA  
 www.moorebass.com

## CONDOMINIUM SURVEY

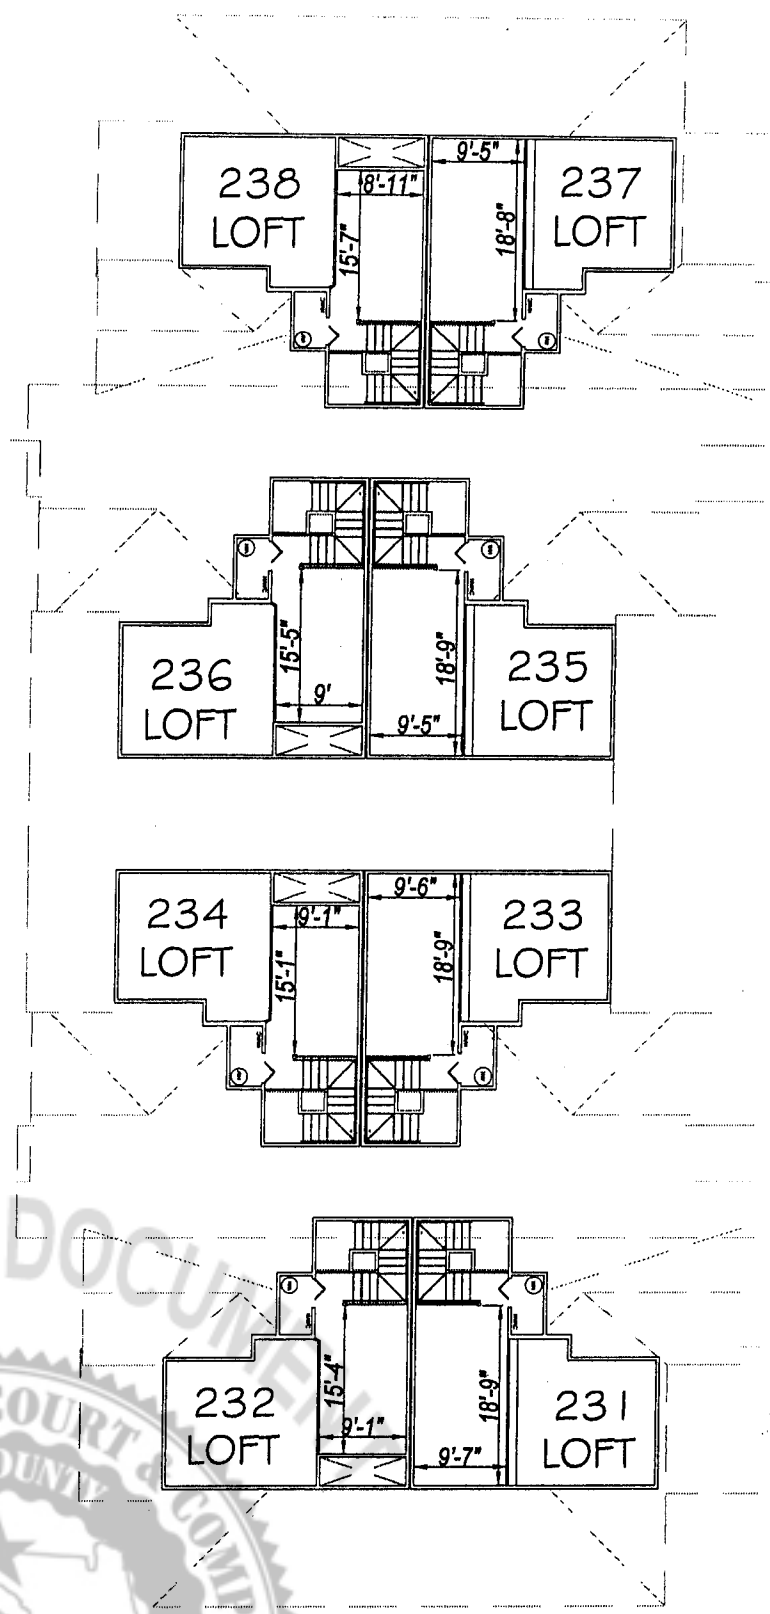

FIELD-VERIFIED OVERALL INTERIOR MEASUREMENTS


BUILDING 2 - 4th FLOOR (LOFT LEVEL)  
 UNITS 231-238

© Moore Bass Consulting The Drawings, Specifications and other documents prepared by Moore Bass Consulting, Inc. (MB) for this Project are instruments of MB for use solely with respect to this Project and, unless otherwise provided, MB shall be deemed the author of these documents and shall retain all common law, statutory and other reserved rights, including the copyright.	GRAPHIC SCALE 0 10 20 40 1 inch = 20 ft.		FILE #	06-135	C942-CONDO.dwg	
			CONTRACT #	C94.002	ARCHIVE	
			DATE	06/02/06	DRAWN BY	WCT
	MOORE BASS CONSULTING, INC. 605 N. GADSDEN STREET TALLAHASSEE, FL 32303 (850) 222-6678 CERTIFICATE OF AUTHORIZATION No.00007248	CLIENT NAME BARRINGTON PARK OF TALLAHASSEE L.L.C.	PROJECT NAME BARRINGTON PARK CONDOMINIUMS	SHEET TITLE FLOOR PLAN BUILDING 2 - 4th FLOOR		17

# Moore Bass

CONSULTING  
TALLAHASSEE DESTIN ATLANTA  
www.moorebass.com


## CONDOMINIUM SURVEY

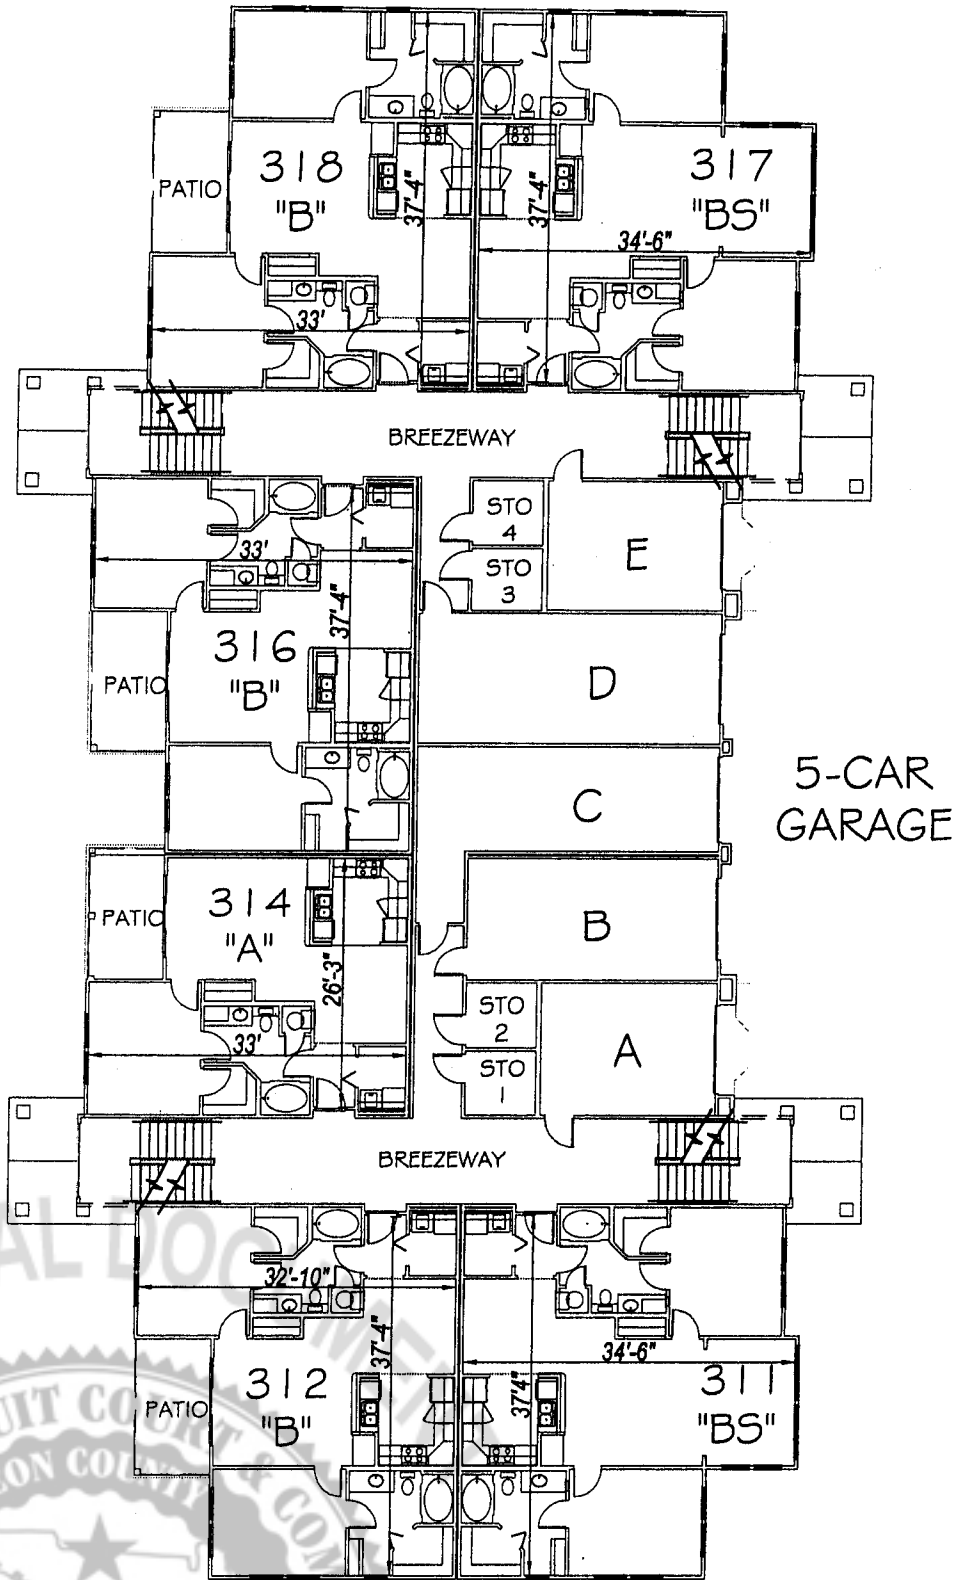

FIELD-VERIFIED OVERALL INTERIOR MEASUREMENTS

BUILDING 3 - 1st FLOOR (GROUND)  
UNITS 311-317 (THERE IS NO UNIT 313 OR 315)

© Moore Bass Consulting  
The Drawings, Specifications and other documents prepared by Moore Bass Consulting, Inc. (MB) for this Project are instruments of MB for use solely with respect to this Project and, unless otherwise provided, MB shall be deemed the author of these documents and shall retain all common law, statutory and other reserved rights, including the copyright.

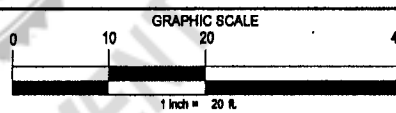

FILE #	08-135	C942-CONDO.dwg
CONTRACT #	C94.002	ARCHIVE
DATE	06/02/06	DRAWN BY WCT

MOORE BASS CONSULTING, INC.  
805 N. GADSDEN STREET  
TALLAHASSEE, FL 32303 (850) 222-6678  
CERTIFICATE OF AUTHORIZATION No. 00007245

CLIENT NAME  
BARRINGTON PARK OF TALLAHASSEE L.L.C.


PROJECT NAME  
BARRINGTON PARK CONDOMINIUMS

SHEET TITLE  
FLOOR PLAN BUILDING 3 - 1st FLOOR

# Moore Bass

CONSULTING  
TALLAHASSEE DESTIN ATLANTA  
www.moorebass.com


## CONDOMINIUM SURVEY

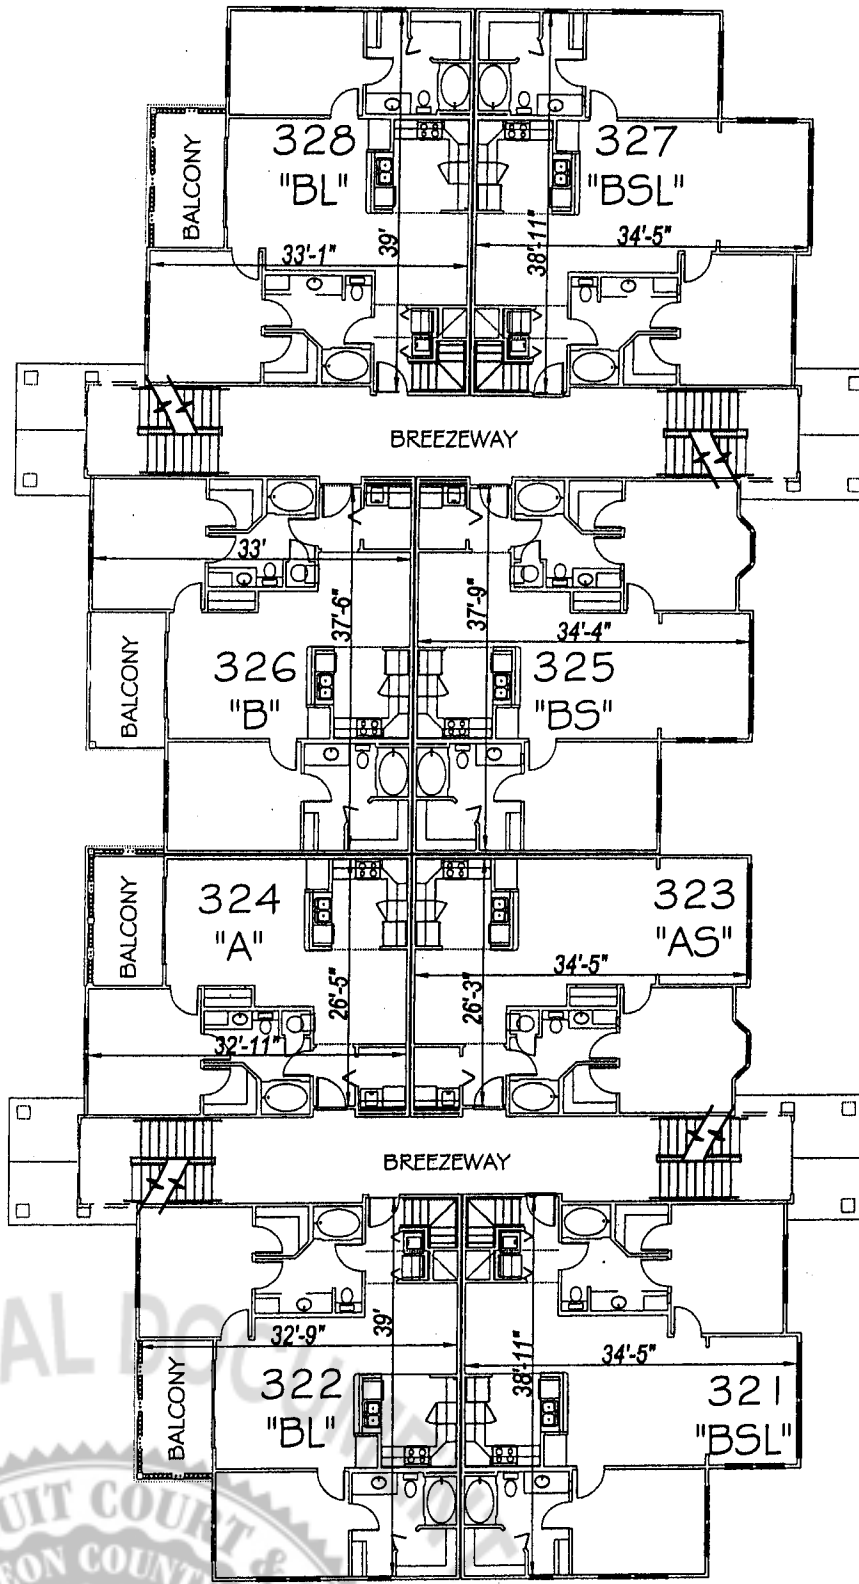

FIELD-VERIFIED OVERALL INTERIOR MEASUREMENTS

BUILDING 3 - 2nd FLOOR  
UNITS 321-328

© Moore Bass Consulting  
The Drawings, Specifications and other documents prepared by Moore Bass Consulting, Inc. (MB) for this Project are instruments of MB for use solely with respect to this Project and, unless otherwise provided, MB shall be deemed the author of these documents and shall retain all common law, statutory and other reserved rights, including the copyright.

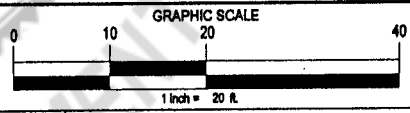

FILE #	06-135	C942-CONDO.dwg
CONTRACT #	C94.002	ARCHIVE
DATE	06/02/06	DRAWN BY WCT

MOORE BASS CONSULTING, INC.  
805 N. GADSDEN STREET  
TALLAHASSEE, FL. 32303 (850) 222-6678  
CERTIFICATE OF AUTHORIZATION No.00007245

CLIENT NAME  
BARRINGTON PARK OF TALLAHASSEE L.L.C.


PROJECT NAME  
BARRINGTON PARK  
CONDOMINIUMS

SHEET TITLE  
FLOOR PLAN  
BUILDING 3 - 2nd FLOOR

# Moore Bass

CONSULTING  
TALLAHASSEE DESTIN ATLANTA  
www.moorebass.com


## CONDOMINIUM SURVEY

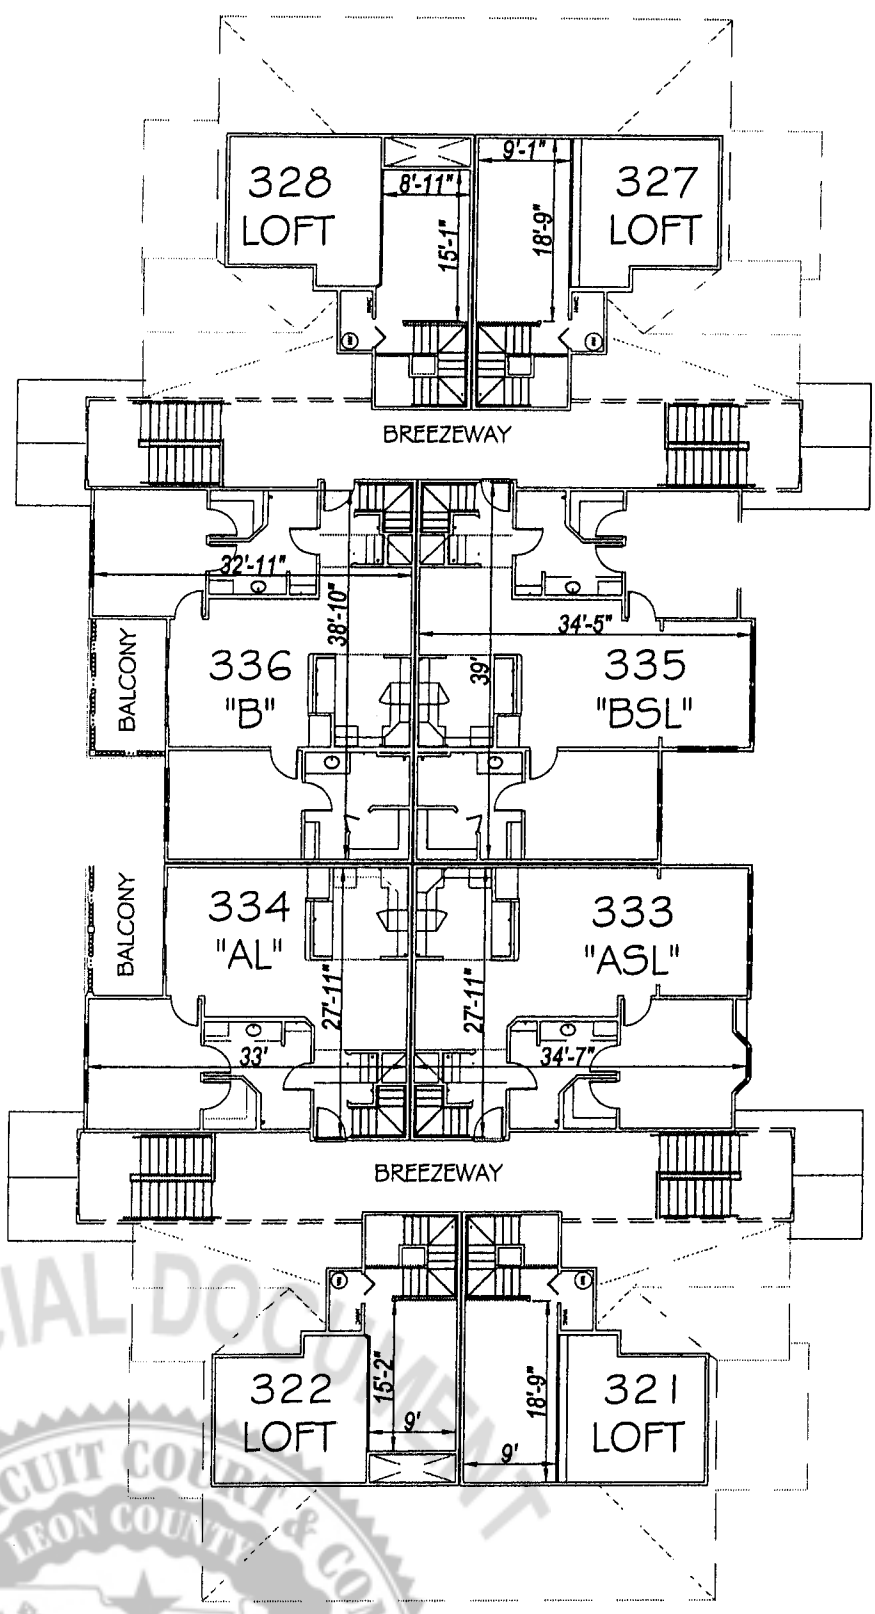

FIELD-VERIFIED OVERALL INTERIOR MEASUREMENTS

BUILDING 3 - 3rd FLOOR  
UNITS 333-335

© Moore Bass Consulting  
The Drawings, Specifications and other documents prepared by Moore Bass Consulting, Inc. (MB) for this Project are instruments of MB for use solely with respect to this Project and, unless otherwise provided, MB shall be deemed the author of these documents and shall retain all common law, statutory and other reserved rights, including the copyright.

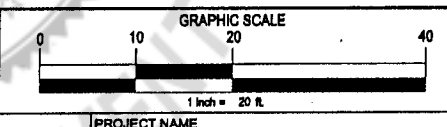

FILE #	06-135	C942-CONDO.dwg
CONTRACT #	C94.002	ARCHIVE
DATE	06/02/08	DRAWN BY WCT

MOORE BASS CONSULTING, INC.  
805 N. GADSDEN STREET  
TALLAHASSEE, FL 32303 (850) 222-5678  
CERTIFICATE OF AUTHORIZATION No. 00007245

CLIENT NAME  
BARRINGTON PARK OF TALLAHASSEE L.L.C.


PROJECT NAME  
BARRINGTON PARK CONDOMINIUMS

SHEET TITLE  
FLOOR PLAN  
BUILDING 3 - 3rd FLOOR

# Moore Bass

CONSULTING  
TALLAHASSEE DESTIN ATLANTA  
www.moorebass.com


## CONDOMINIUM SURVEY

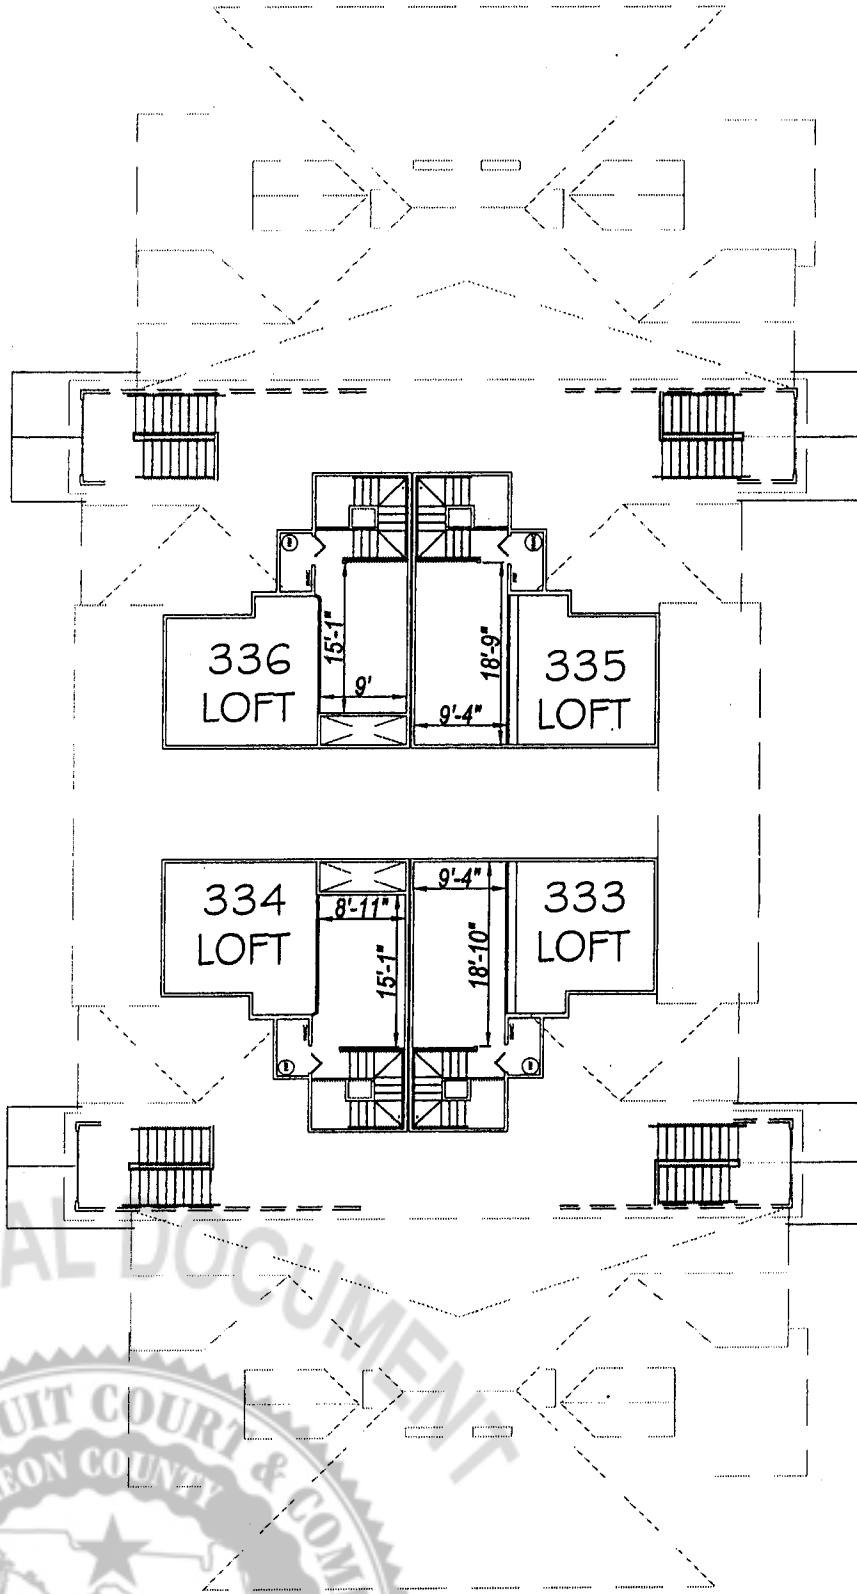

FIELD-VERIFIED OVERALL INTERIOR MEASUREMENTS

BUILDING 3 - 4th FLOOR (LOFT LEVEL)  
UNITS 333-336

© Moore Bass Consulting  
The Drawings, Specifications and other documents prepared by Moore Bass Consulting, Inc. (MB) for this Project are instruments of MB for use solely with respect to this Project and, unless otherwise provided, MB shall be deemed the author of these documents and shall retain all common law, statutory and other reserved rights, including the copyright.

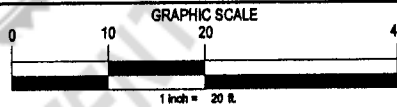

FILE #	06-135	C942-CONDO.dwg
CONTRACT #	C94.002	ARCHIVE
DATE	06/02/08	DRAWN BY WCT

MOORE BASS CONSULTING, INC.  
805 N. GADSDEN STREET  
TALLAHASSEE, FL 32303 (850) 222-5878  
CERTIFICATE OF AUTHORIZATION No.0007245

CLIENT NAME  
BARRINGTON PARK OF TALLAHASSEE L.L.C.


PROJECT NAME  
BARRINGTON PARK  
CONDOMINIUMS

SHEET TITLE	FLOOR PLAN BUILDING 3 - 4th FLOOR	21
-------------	--------------------------------------	----

# Moore Bass

CONSULTING  
TALLAHASSEE DESTIN ATLANTA  
www.moorebass.com


## CONDOMINIUM SURVEY

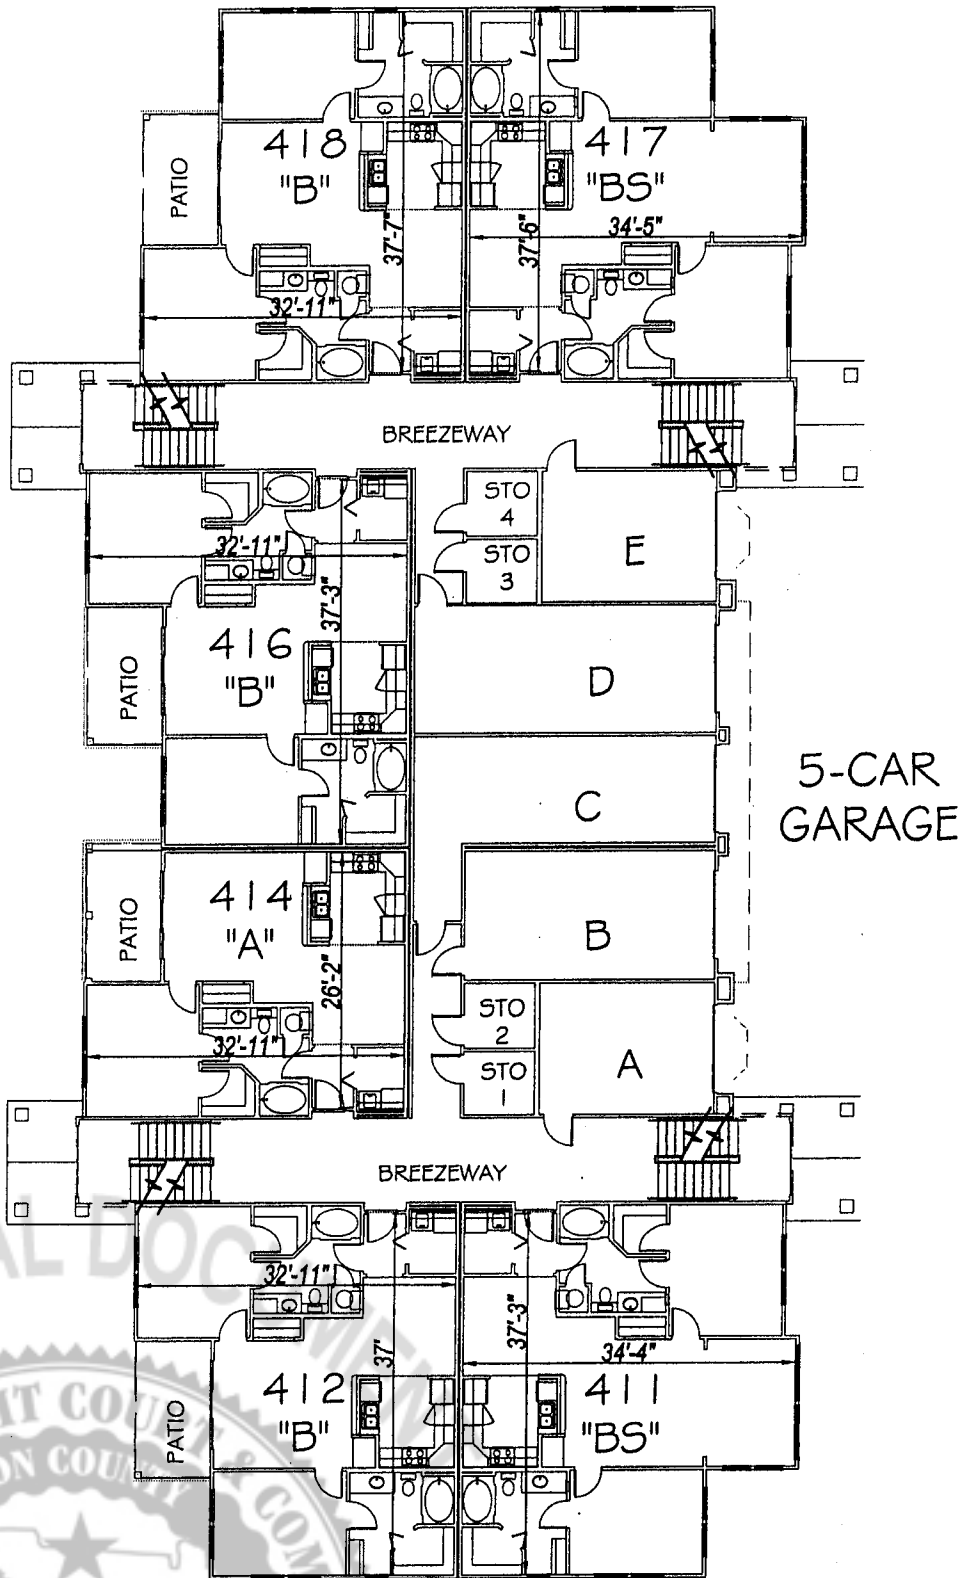

FIELD-VERIFIED OVERALL INTERIOR MEASUREMENTS

BUILDING 4 - 1st FLOOR (GROUND)  
UNITS 411-417 (THERE IS NO UNIT 413 OR 415)

© Moore Bass Consulting  
The Drawings, Specifications and other documents prepared by Moore Bass Consulting, Inc. (MB) for this Project are instruments of MB for use solely with respect to this Project and, unless otherwise provided, MB shall be deemed the author of these documents and shall retain all common law, statutory and other reserved rights, including the copyright.

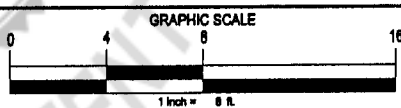


FILE #	06-135	C942-CONDO.dwg
CONTRACT #	C94.002	ARCHIVE
DATE	06/02/08	DRAWN BY WCT

MOORE BASS CONSULTING, INC. 806 N. GADSDEN STREET TALLAHASSEE, FL 32303 (850) 222-6678 CERTIFICATE OF AUTHORIZATION No.00007245	CLIENT NAME BARRINGTON PARK OF TALLAHASSEE L.L.C.	PROJECT NAME BARRINGTON PARK CONDOMINIUMS	SHEET TITLE FLOOR PLAN BUILDING 4 - 1st FLOOR	22
--	--	---	---	----

# Moore Bass

C O N S U L T I N G  
TALLAHASSEE DESTIN ATLANTA  
www.moorebass.com


## CONDOMINIUM SURVEY

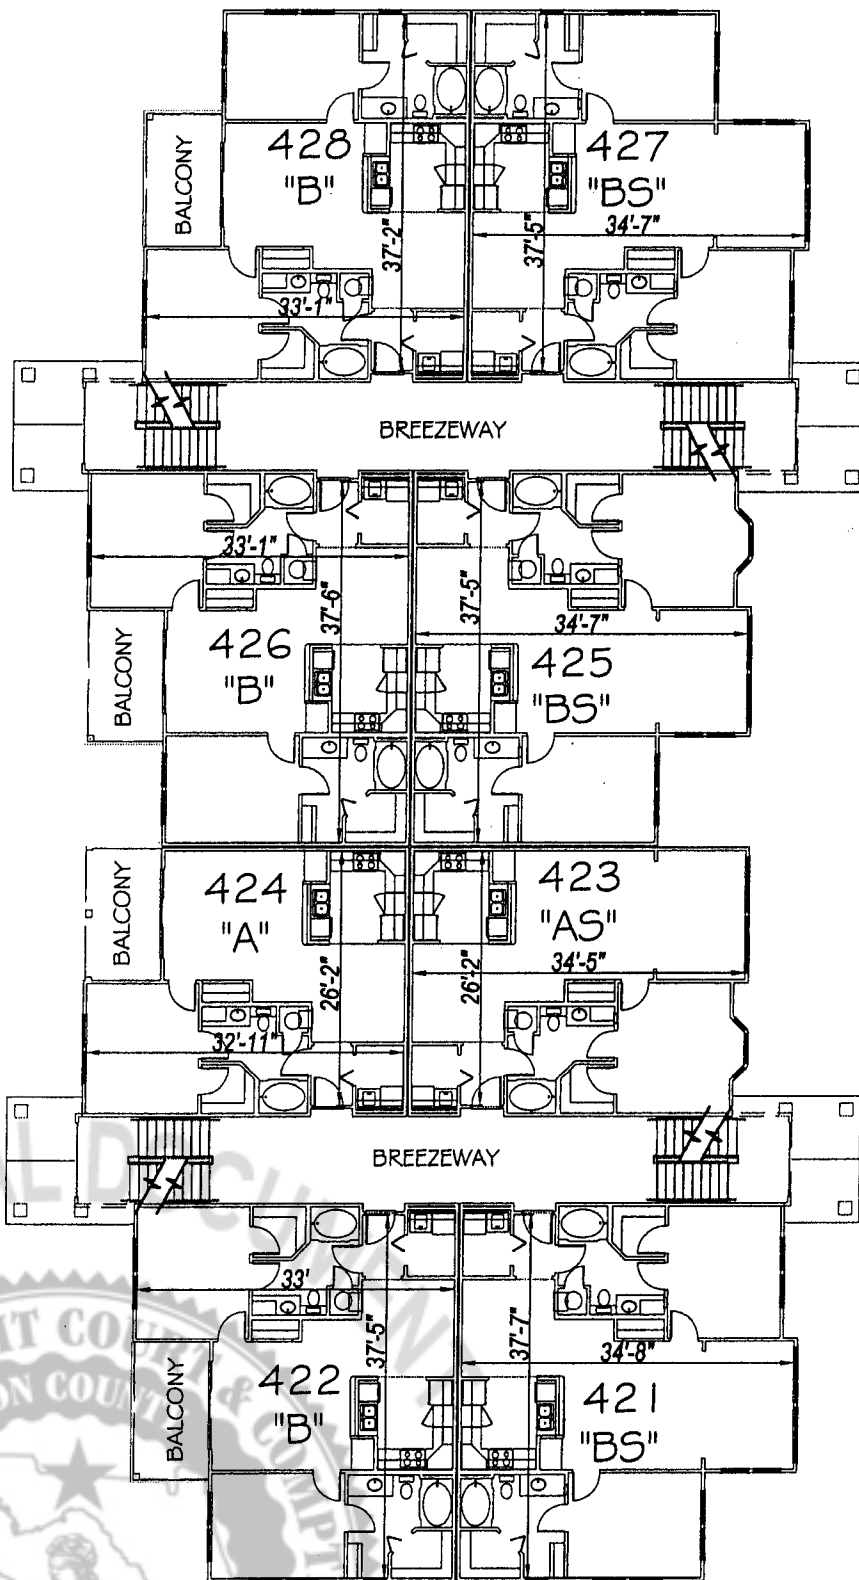

FIELD-VERIFIED OVERALL INTERIOR MEASUREMENTS

BUILDING 4 - 2nd FLOOR  
UNITS 421-428

© Moore Bass Consulting  
The Drawings, Specifications and other documents prepared by Moore Bass Consulting, Inc. (MB) for this Project are Instruments of MB for use solely with respect to this Project and, unless otherwise provided, MB shall be deemed the author of these documents and shall retain all common law, statutory and other reserved rights, including the copyright.

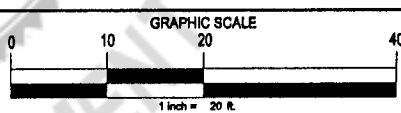

FILE #	06-135	C942-CONDO.dwg
CONTRACT #	C94.002	ARCHIVE
DATE	06/02/06	DRAWN BY WCT

MOORE BASS CONSULTING, INC.  
805 N. GADSDEN STREET  
TALLAHASSEE, FL 32303 (850) 222-5678  
CERTIFICATE OF AUTHORIZATION No.00007246

CLIENT NAME  
BARRINGTON PARK OF TALLAHASSEE L.L.C.


PROJECT NAME  
BARRINGTON PARK  
CONDOMINIUMS

SHEET TITLE  
FLOOR PLAN  
BUILDING 4 - 2nd FLOOR

# Moore Bass

C O N S U L T I N G  
TALLAHASSEE DESTIN ATLANTA  
www.moorebass.com


## CONDOMINIUM SURVEY

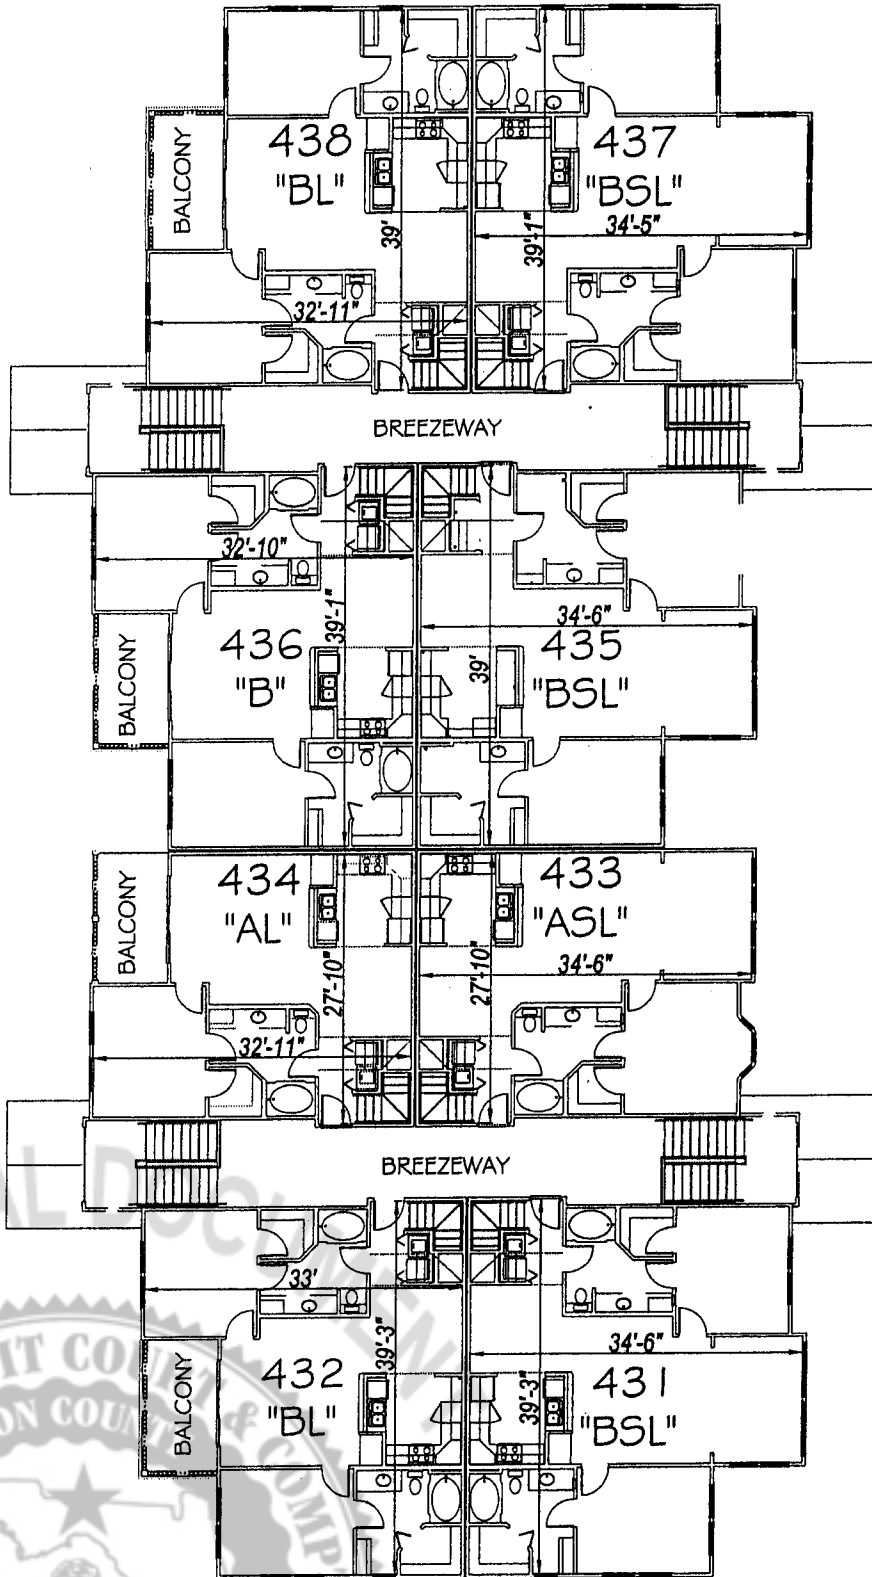

FIELD-VERIFIED OVERALL INTERIOR MEASUREMENTS

BUILDING 4 - 3rd FLOOR  
UNITS 431-438

© Moore Bass Consulting  
The Drawings, Specifications and other documents prepared by Moore Bass Consulting, Inc. (MB) for this Project are instruments of MB for use solely with respect to this Project and, unless otherwise provided, MB shall be deemed the author of these documents and shall retain all common law, statutory and other reserved rights, including the copyright.

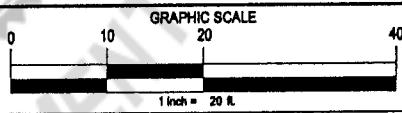

FILE #	06-135	C942-CONDO.dwg
CONTRACT #	C94.002	ARCHIVE
DATE	08/02/08	DRAWN BY WCT

MOORE BASS CONSULTING, INC.  
805 N. GADSDEN STREET  
TALLAHASSEE, FL 32303 (850) 222-6678  
CERTIFICATE OF AUTHORIZATION No.00007245

CLIENT NAME  
BARRINGTON PARK OF TALLAHASSEE L.L.C.

PROJECT NAME  
BARRINGTON PARK  
CONDOMINIUMS


SHEET TITLE  
FLOOR PLAN  
BUILDING 4 - 3rd FLOOR



# Moore Bass

C O N S U L T I N G  
 TALLAHASSEE DESTIN ATLANTA  
 www.moorebass.com


## CONDOMINIUM SURVEY

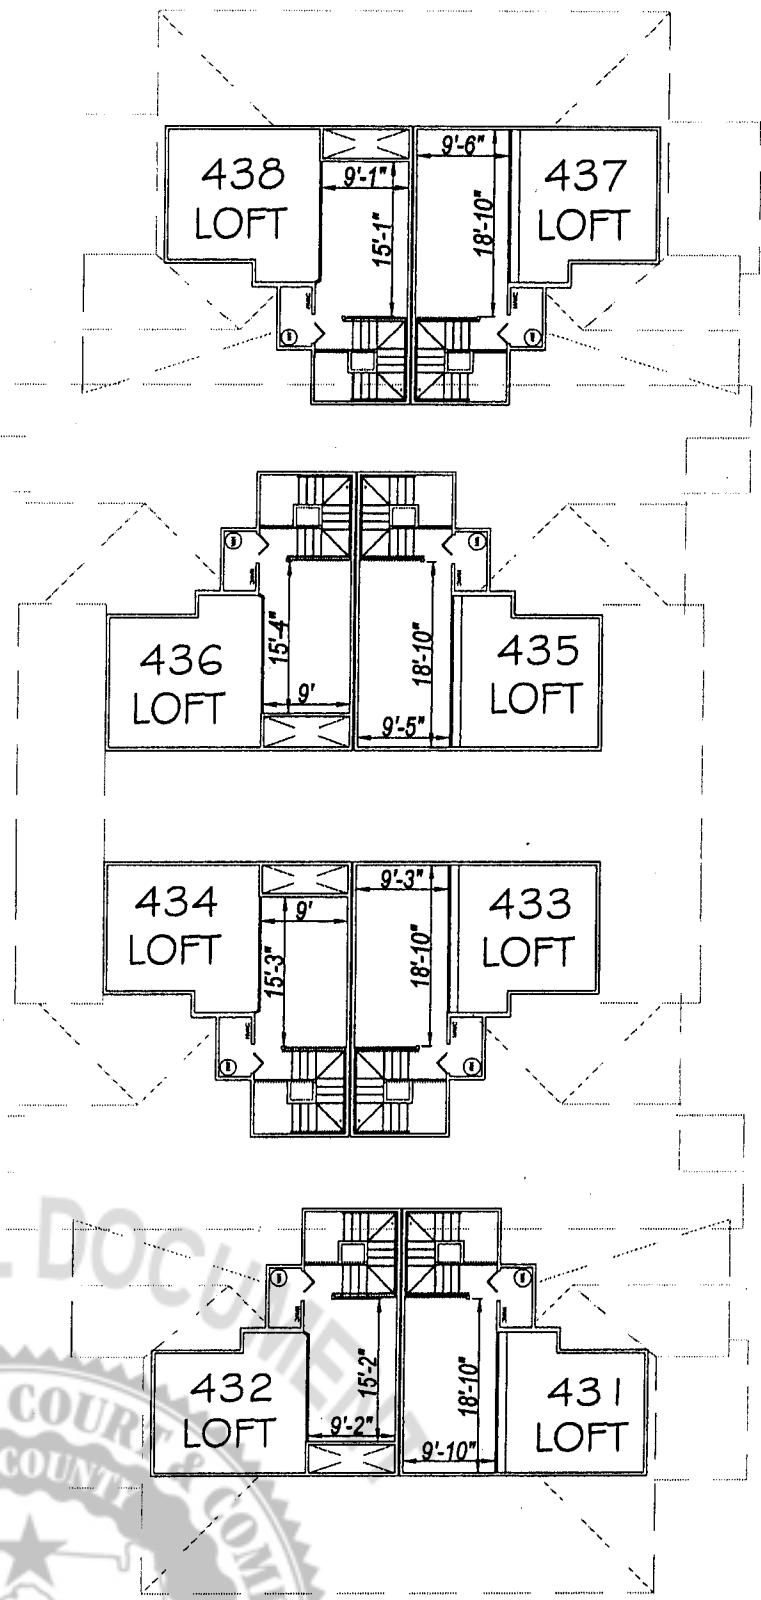

FIELD-VERIFIED OVERALL INTERIOR MEASUREMENTS

BUILDING 4 - 4th FLOOR (LOFT LEVEL)  
 UNITS 431-438

© Moore Bass Consulting  
 The Drawings, Specifications and other documents prepared by Moore Bass Consulting, Inc. (MB) for this Project are Instruments of MB for use solely with respect to this Project and, unless otherwise provided, MB shall be deemed the author of these documents and shall retain all common law, statutory and other reserved rights, including the copyright.

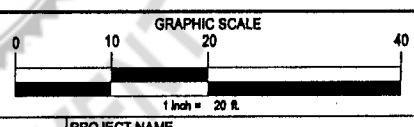

FILE #	06-135	C942-CONDO.dwg
CONTRACT #	C94.002	ARCHIVE
DATE	06/02/06	DRAWN BY WCT

MOORE BASS CONSULTING, INC.  
 805 N. GADSDEN STREET  
 TALLAHASSEE, FL 32303 (850) 222-6678  
 CERTIFICATE OF AUTHORIZATION No.00007245

CLIENT NAME  
 BARRINGTON PARK OF TALLAHASSEE L.L.C.


PROJECT NAME  
 BARRINGTON PARK  
 CONDOMINIUMS

SHEET TITLE  
 FLOOR PLAN  
 BUILDING 4 - 4th FLOOR

# Moore Bass

CONSULTING  
TALLAHASSEE DESTIN ATLANTA  
www.moorebass.com


## CONDOMINIUM SURVEY

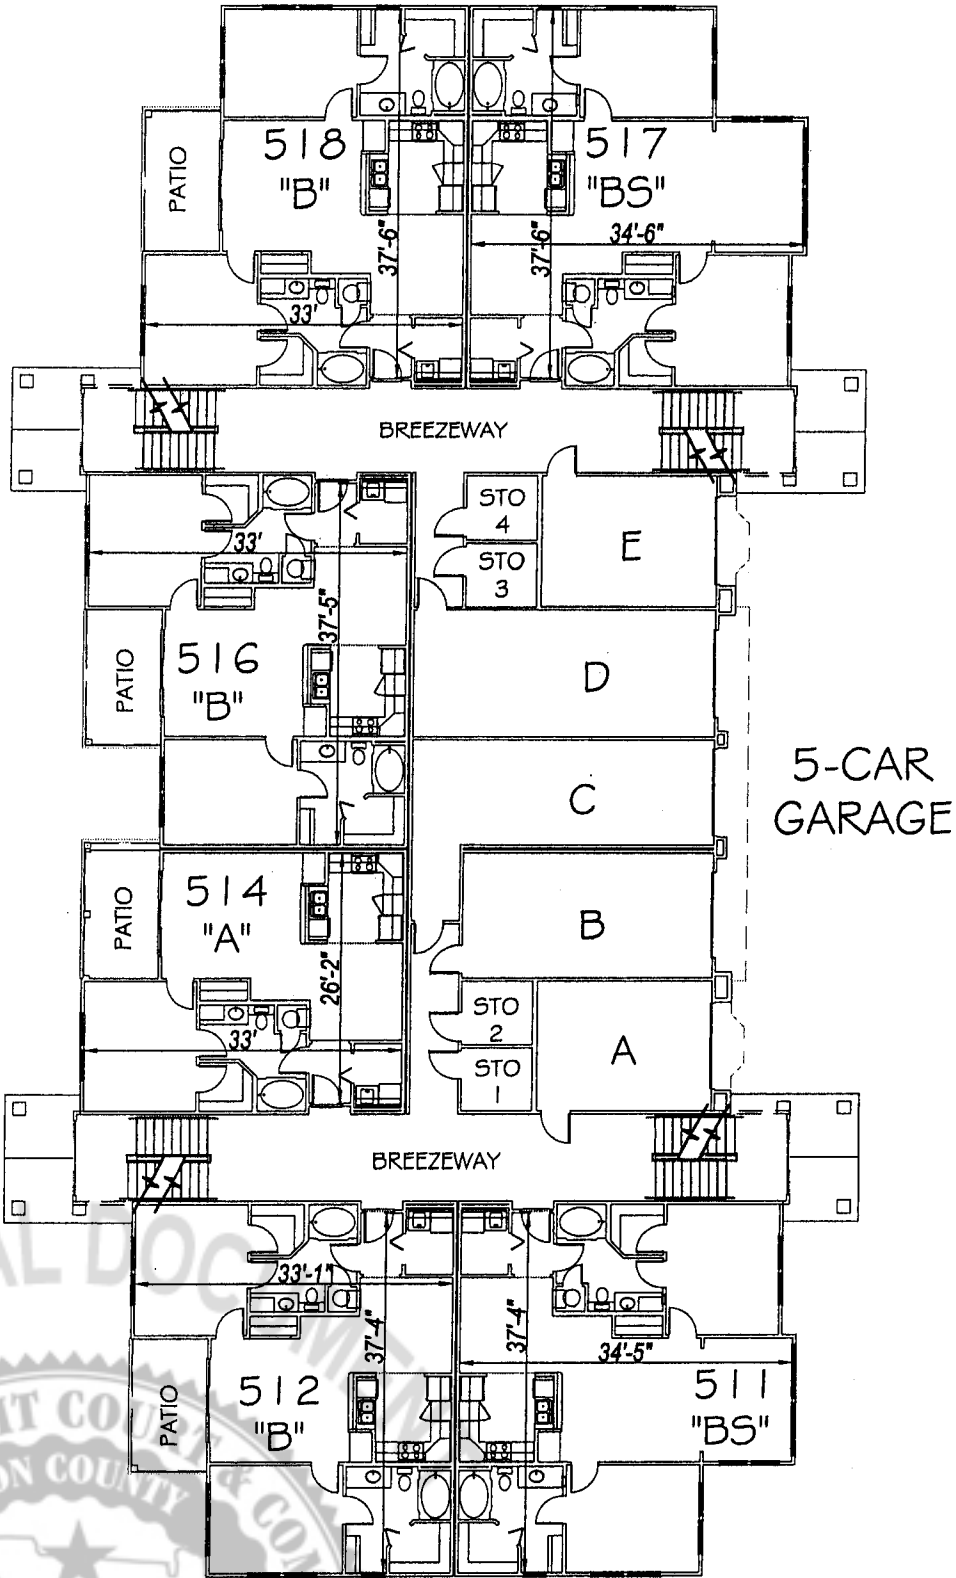

FIELD-VERIFIED OVERALL INTERIOR MEASUREMENTS

BUILDING 5 - 1st FLOOR (GROUND)  
UNITS 511-517 (THERE IS NO UNIT 513 OR 515)

© Moore Bass Consulting  
The Drawings, Specifications and other documents prepared by Moore Bass Consulting, Inc. (MB) for this Project are Instruments of MB for use solely with respect to this Project and, unless otherwise provided, MB shall be deemed the author of these documents and shall retain all common law, statutory and other reserved rights, including the copyright.

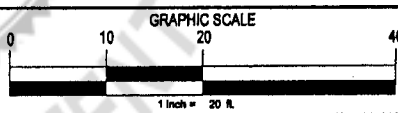


FILE #	06-135	C942-CONDO.dwg
CONTRACT #	C94.002	ARCHIVE
DATE	06/02/06	DRAWN BY WCT

MOORE BASS CONSULTING, INC. 805 N. GADSDEN STREET TALLAHASSEE, FL 32303 (850) 222-5678 CERTIFICATE OF AUTHORIZATION No.00007245	CLIENT NAME BARRINGTON PARK OF TALLAHASSEE L.L.C.	PROJECT NAME BARRINGTON PARK CONDOMINIUMS	SHEET TITLE FLOOR PLAN BUILDING 5 - 1st FLOOR	26
--	--	--	---	----

# Moore Bass

CONSULTING  
TALLAHASSEE DESTIN ATLANTA  
www.moorebass.com


## CONDOMINIUM SURVEY

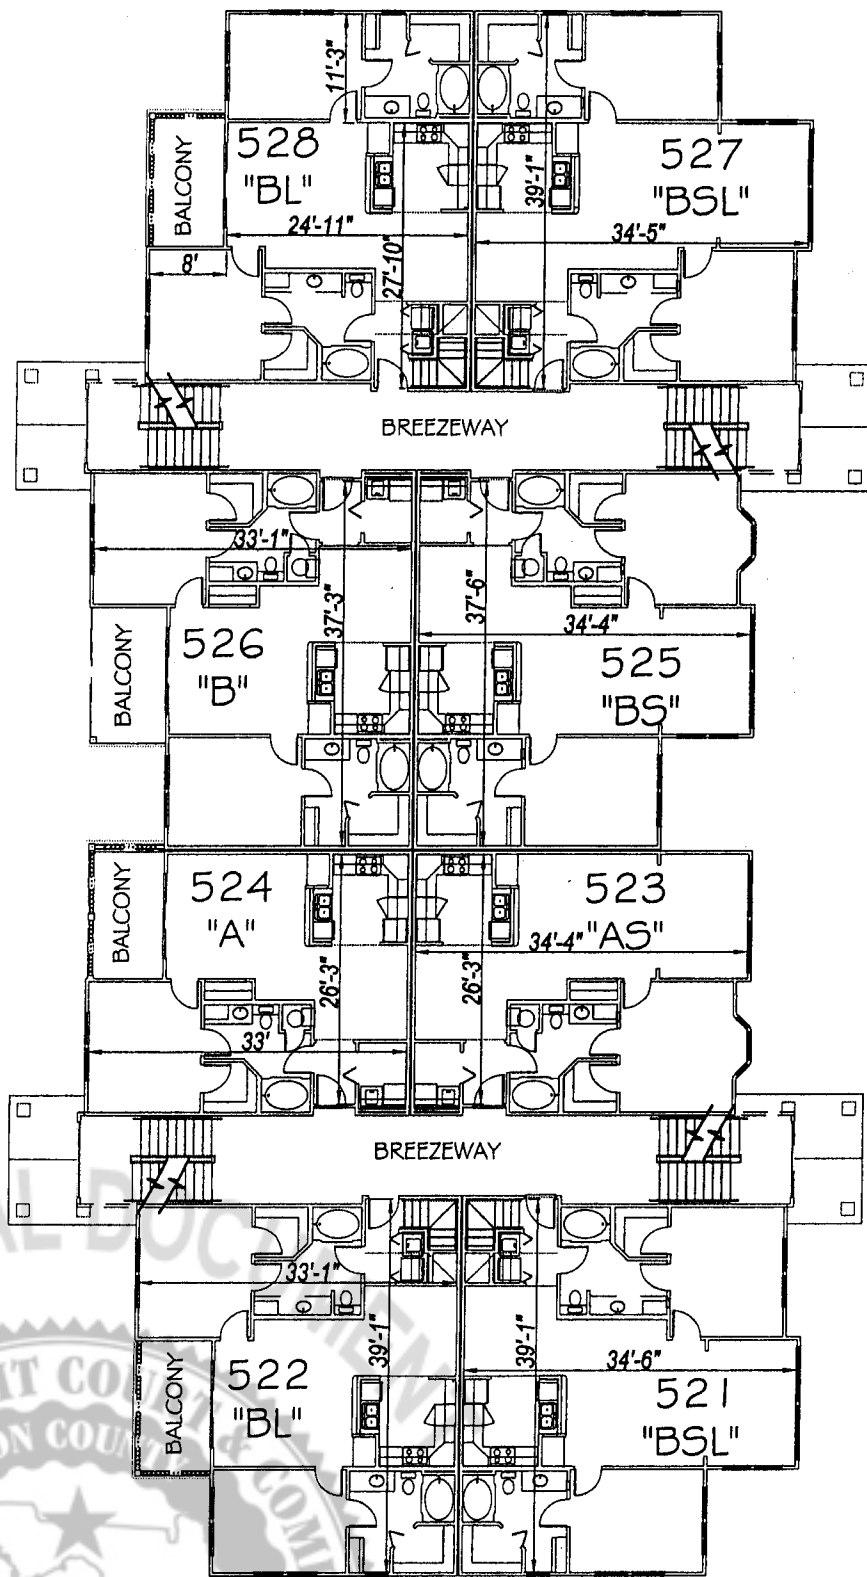

FIELD-VERIFIED OVERALL INTERIOR MEASUREMENTS

BUILDING 5 - 2nd FLOOR  
UNITS 521-528

© Moore Bass Consulting  
The Drawings, Specifications and other documents prepared by Moore Bass Consulting, Inc. (MB) for this Project are Instruments of MB for use solely with respect to this Project and, unless otherwise provided, MB shall be deemed the author of these documents and shall retain all common law, statutory and other reserved rights, including the copyright.

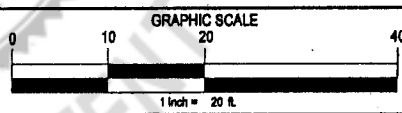

FILE #	06-135	C942-CONDO.dwg
CONTRACT #	C94.002	ARCHIVE
DATE	06/02/06	DRAWN BY WCT

MOORE BASS CONSULTING, INC.  
805 N. GADSDEN STREET  
TALLAHASSEE, FL 32303 (850) 222-5678  
CERTIFICATE OF AUTHORIZATION No. 00007245

CLIENT NAME  
BARRINGTON PARK OF TALLAHASSEE L.L.C.


PROJECT NAME  
BARRINGTON PARK  
CONDOMINIUMS

SHEET TITLE  
FLOOR PLAN  
BUILDING 5 - 2nd FLOOR

# Moore Bass

CONSULTING  
TALLAHASSEE DESTIN ATLANTA  
www.moorebass.com


## CONDOMINIUM SURVEY

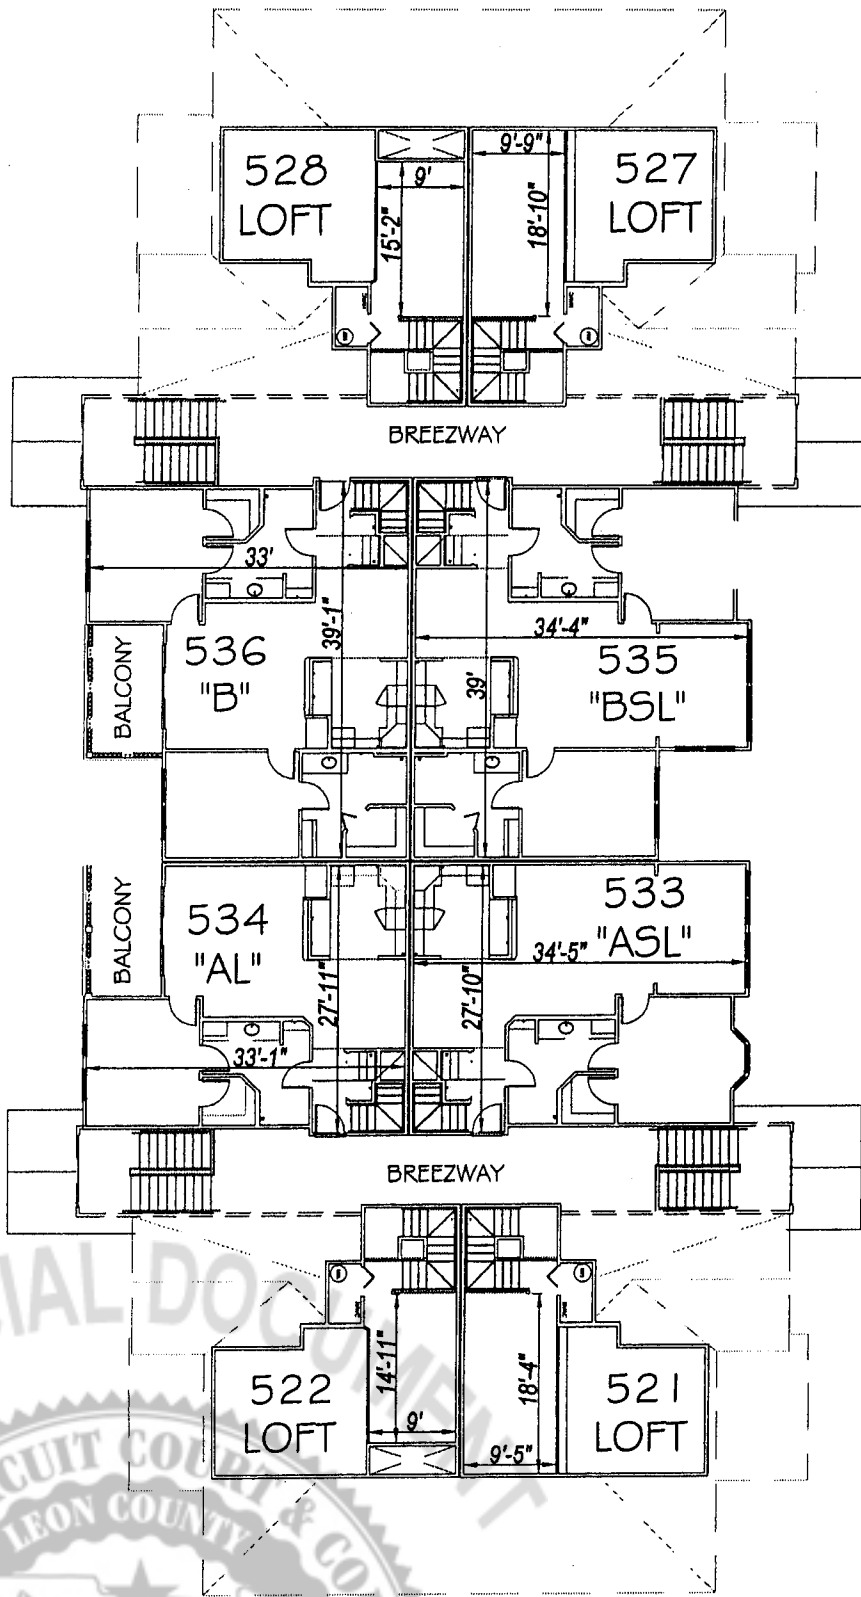

FIELD-VERIFIED OVERALL INTERIOR MEASUREMENTS

BUILDING 5 - 3rd FLOOR  
UNITS 533-535

© Moore Bass Consulting  
The Drawings, Specifications and other documents prepared by Moore Bass Consulting, Inc. (MB) for this Project are instruments of MB for use solely with respect to this Project and, unless otherwise provided, MB shall be deemed the author of these documents and shall retain all common law, statutory and other reserved rights, including the copyright.

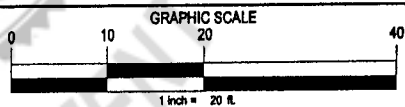


FILE #	08-135	C942-CONDO.dwg
CONTRACT #	C94.002	ARCHIVE
DATE	06/02/06	DRAWN BY WCT

MOORE BASS CONSULTING, INC. 805 N. GADSDEN STREET TALLAHASSEE, FL 32303 (850) 222-5878 CERTIFICATE OF AUTHORIZATION No.00007245	CLIENT NAME BARRINGTON PARK OF TALLAHASSEE L.L.C.	PROJECT NAME BARRINGTON PARK CONDOMINIUMS	SHEET TITLE FLOOR PLAN BUILDING 5 - 3rd FLOOR	28
--	--	--	---	----

# Moore Bass

C O N S U L T I N G  
TALLAHASSEE DESTIN ATLANTA  
www.moorebass.com


## CONDOMINIUM SURVEY

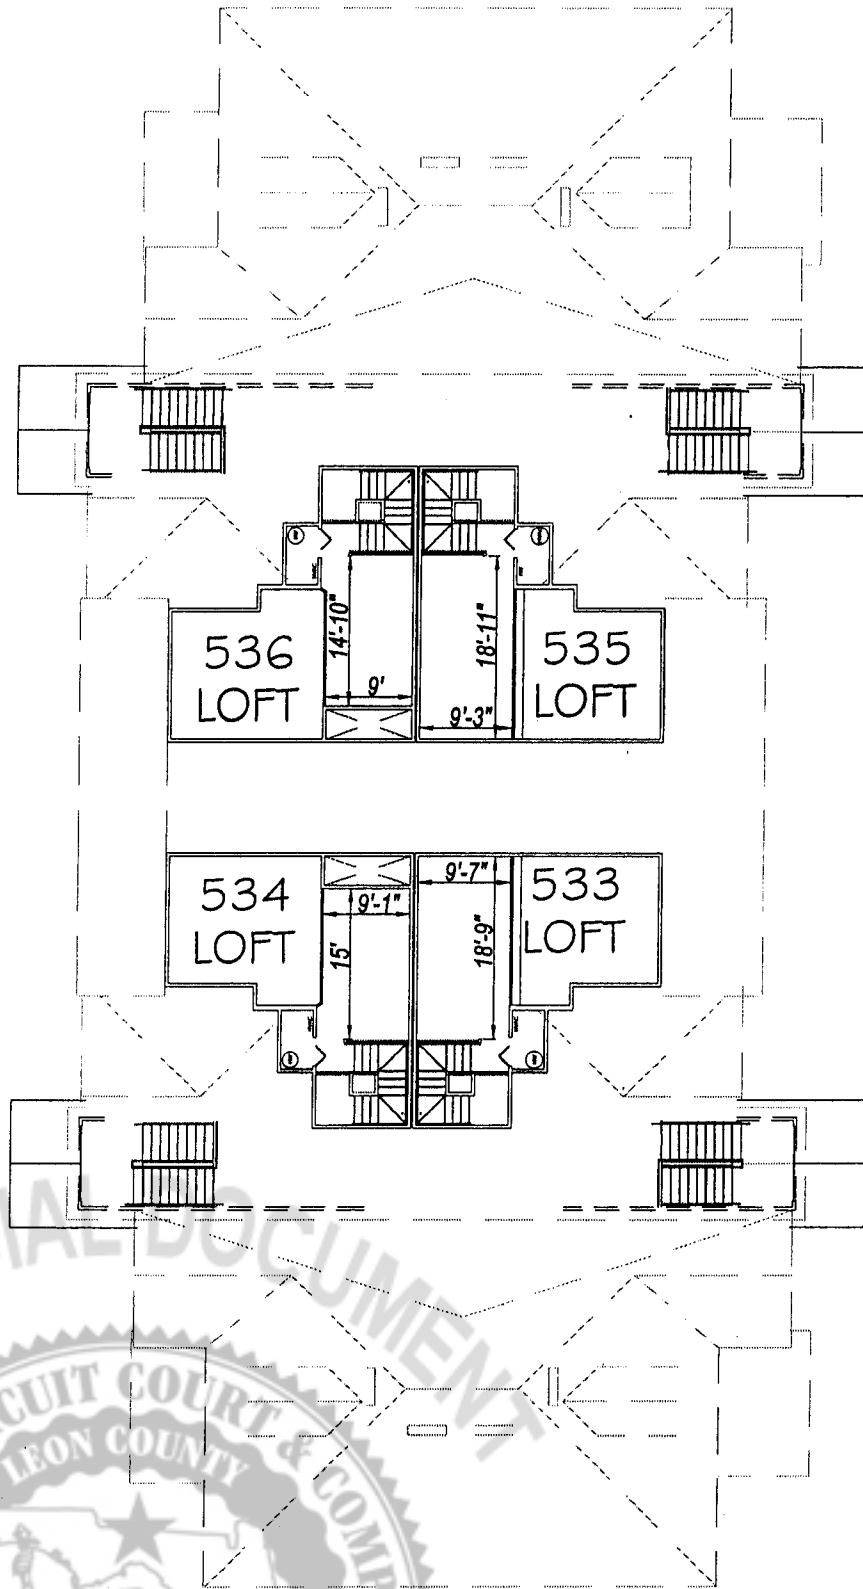

FIELD-VERIFIED OVERALL INTERIOR MEASUREMENTS

BUILDING 5 - 4th FLOOR (LOFT LEVEL)  
UNITS 533-536

© Moore Bass Consulting  
The Drawings, Specifications and other documents prepared by Moore Bass Consulting, Inc. (MB) for this Project are instruments of MB for use solely with respect to this Project and, unless otherwise provided, MB shall be deemed the author of these documents and shall retain all common law, statutory and other reserved rights, including the copyright.

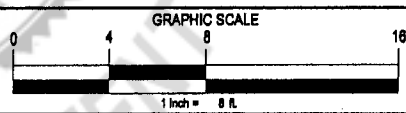

FILE #	08-135	C942-CONDO.dwg
CONTRACT #	C94.002	ARCHIVE
DATE	06/02/08	DRAWN BY WCT

MOORE BASS CONSULTING, INC.  
605 N. GADSDEN STREET  
TALLAHASSEE, FL. 32303 (850) 222-5878  
CERTIFICATE OF AUTHORIZATION No.00007245

CLIENT NAME  
BARRINGTON PARK OF TALLAHASSEE L.L.C.


PROJECT NAME  
BARRINGTON PARK  
CONDOMINIUMS

SHEET TITLE  
FLOOR PLAN  
BUILDING 5 - 4th FLOOR

# Moore Bass

CONSULTING  
TALLAHASSEE DESTIN ATLANTA  
www.moorebass.com


## CONDOMINIUM SURVEY

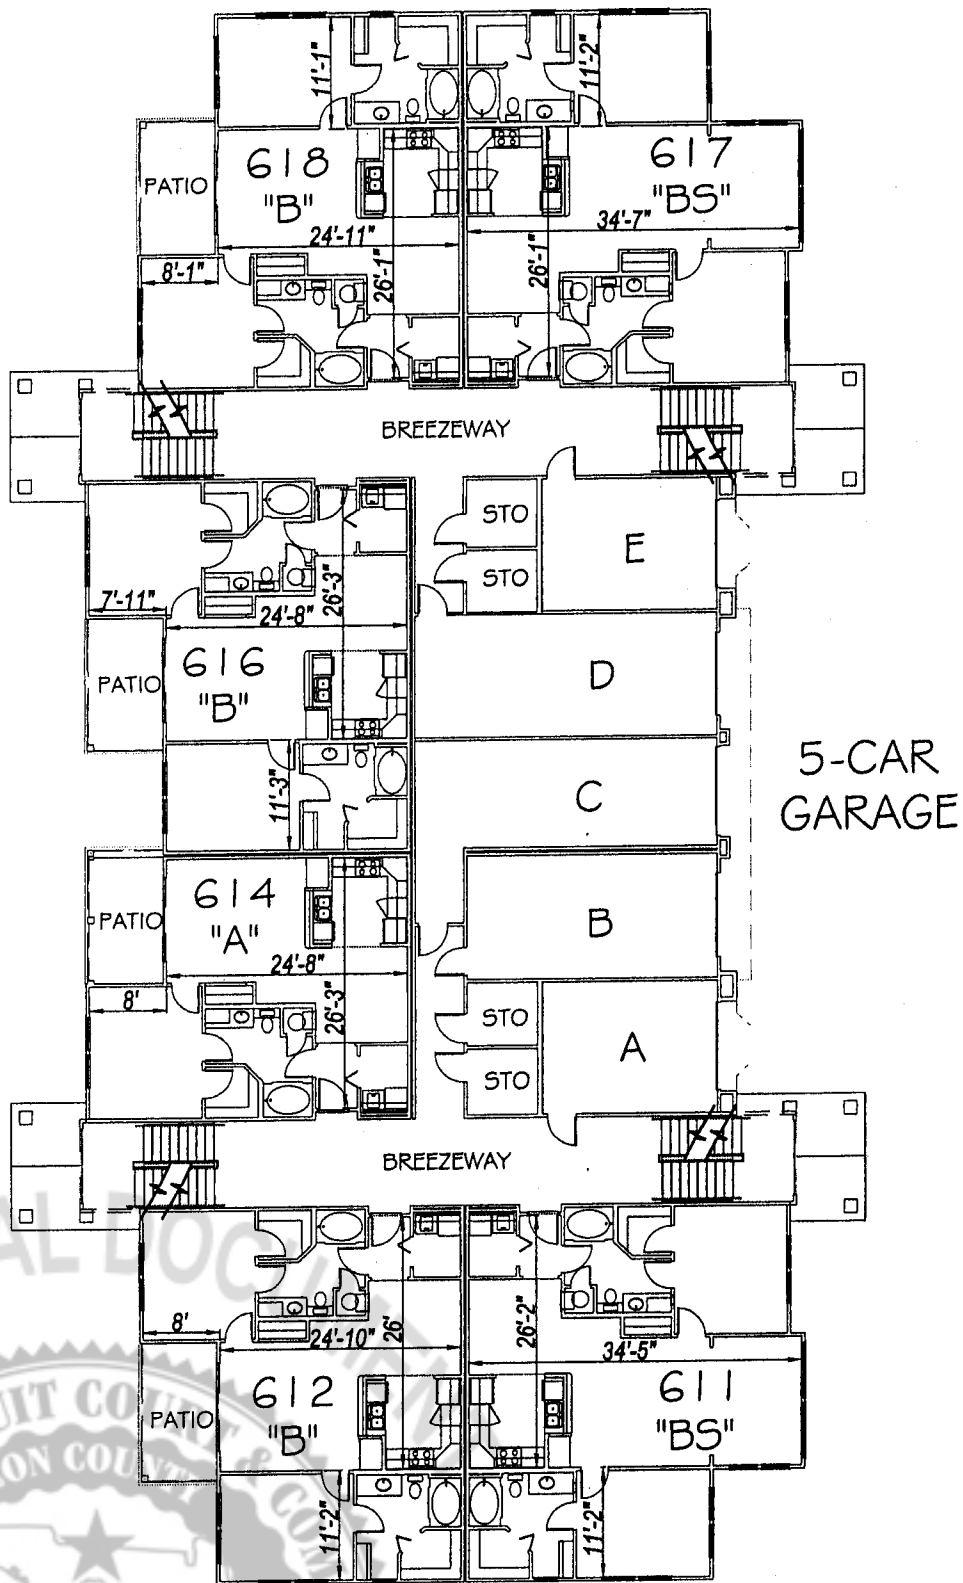

FIELD-VERIFIED OVERALL INTERIOR MEASUREMENTS

BUILDING 4 - 1st FLOOR (GROUND)  
UNITS 611-617 (THERE IS NO UNIT 613 OR 615)

© Moore Bass Consulting  
The Drawings, Specifications and other documents prepared by Moore Bass Consulting, Inc. (MB) for this Project are Instruments of MB for use solely with respect to this Project and, unless otherwise provided, MB shall be deemed the author of these documents and shall retain all common law, statutory and other reserved rights, including the copyright.

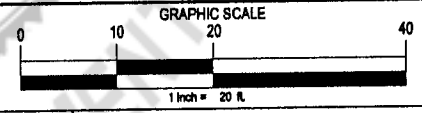

FILE #	06-135	C942-CONDO.dwg
CONTRACT #	C94.002	ARCHIVE
DATE	08/02/06	DRAWN BY WCT

MOORE BASS CONSULTING, INC.  
805 N. GADSDEN STREET  
TALLAHASSEE, FL 32303 (850) 222-5878  
CERTIFICATE OF AUTHORIZATION No.00007245

CLIENT NAME  
BARRINGTON PARK OF TALLAHASSEE L.L.C.

PROJECT NAME  
BARRINGTON PARK CONDOMINIUMS


SHEET TITLE  
FLOOR PLAN BUILDING 6 - 1st FLOOR

30

# Moore Bass

C O N S U L T I N G  
TALLAHASSEE DESTIN ATLANTA  
www.moorebass.com


## CONDOMINIUM SURVEY

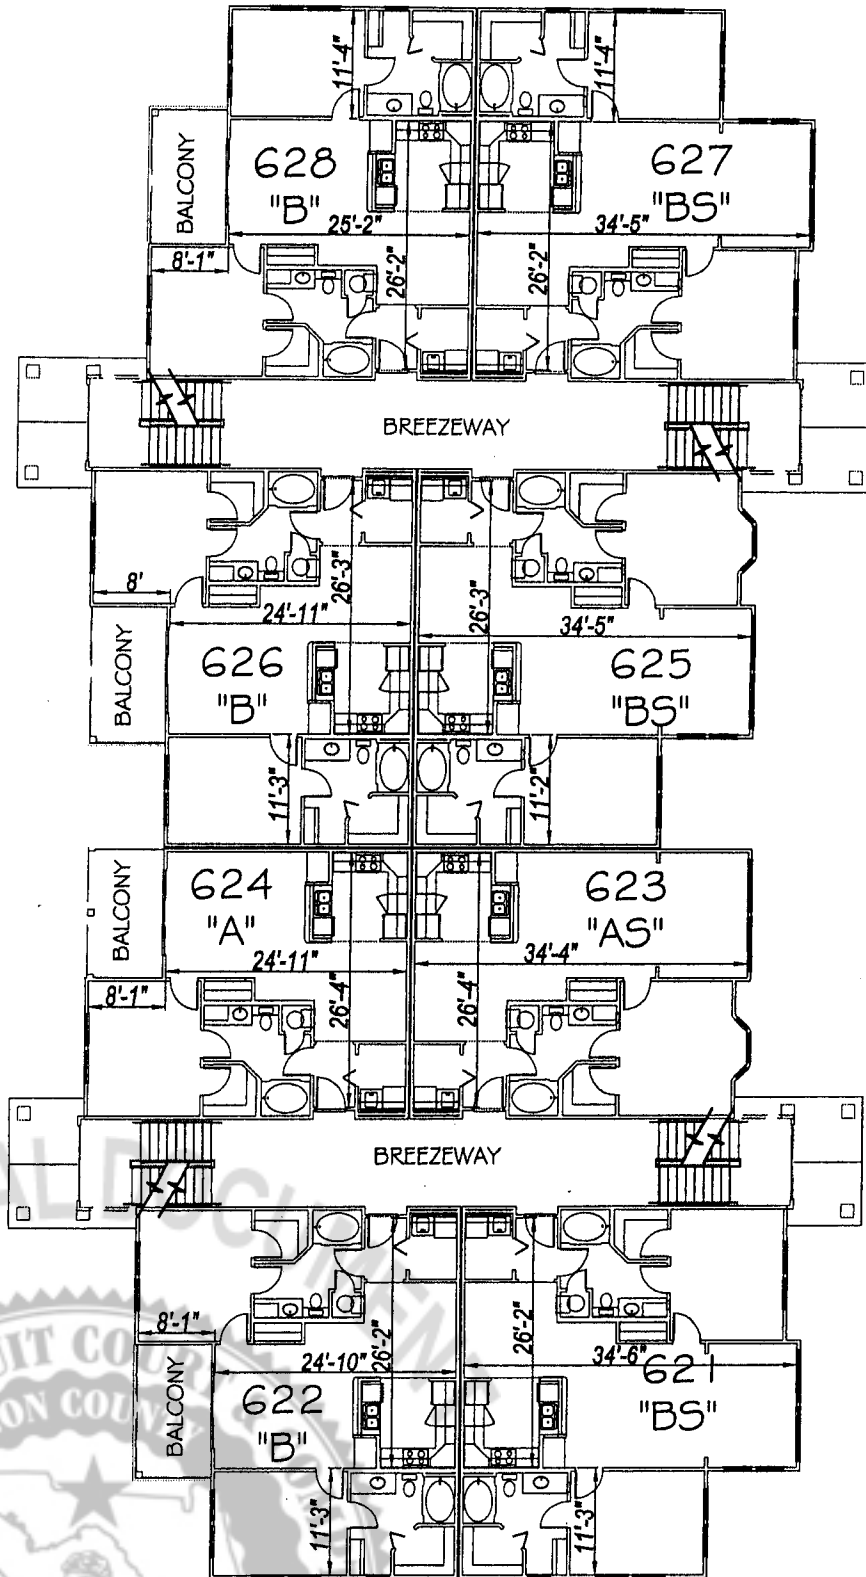

FIELD-VERIFIED OVERALL INTERIOR MEASUREMENTS

BUILDING 6 - 2nd FLOOR  
UNITS 621-628

© Moore Bass Consulting  
The Drawings, Specifications and other documents prepared by Moore Bass Consulting, Inc. (MB) for this Project are instruments of MB for use solely with respect to this Project and, unless otherwise provided, MB shall be deemed the author of these documents and shall retain all common law, statutory and other reserved rights, including the copyright.

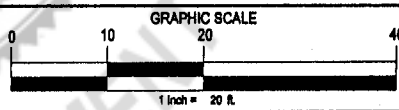

FILE #	08-135	C942-CONDO.dwg
CONTRACT #	C94.002	ARCHIVE
DATE	08/02/08	DRAWN BY WCT

MOORE BASS CONSULTING, INC.  
805 N. GADSDEN STREET  
TALLAHASSEE, FL 32303 (850) 222-5678  
CERTIFICATE OF AUTHORIZATION No.00007245

CLIENT NAME  
BARRINGTON PARK OF TALLAHASSEE L.L.C.

PROJECT NAME  
BARRINGTON PARK  
CONDOMINIUMS


SHEET TITLE  
FLOOR PLAN  
BUILDING 6 - 2nd FLOOR

31

# Moore Bass

CONSULTING  
TALLAHASSEE DESTIN ATLANTA  
www.moorebass.com


## CONDOMINIUM SURVEY

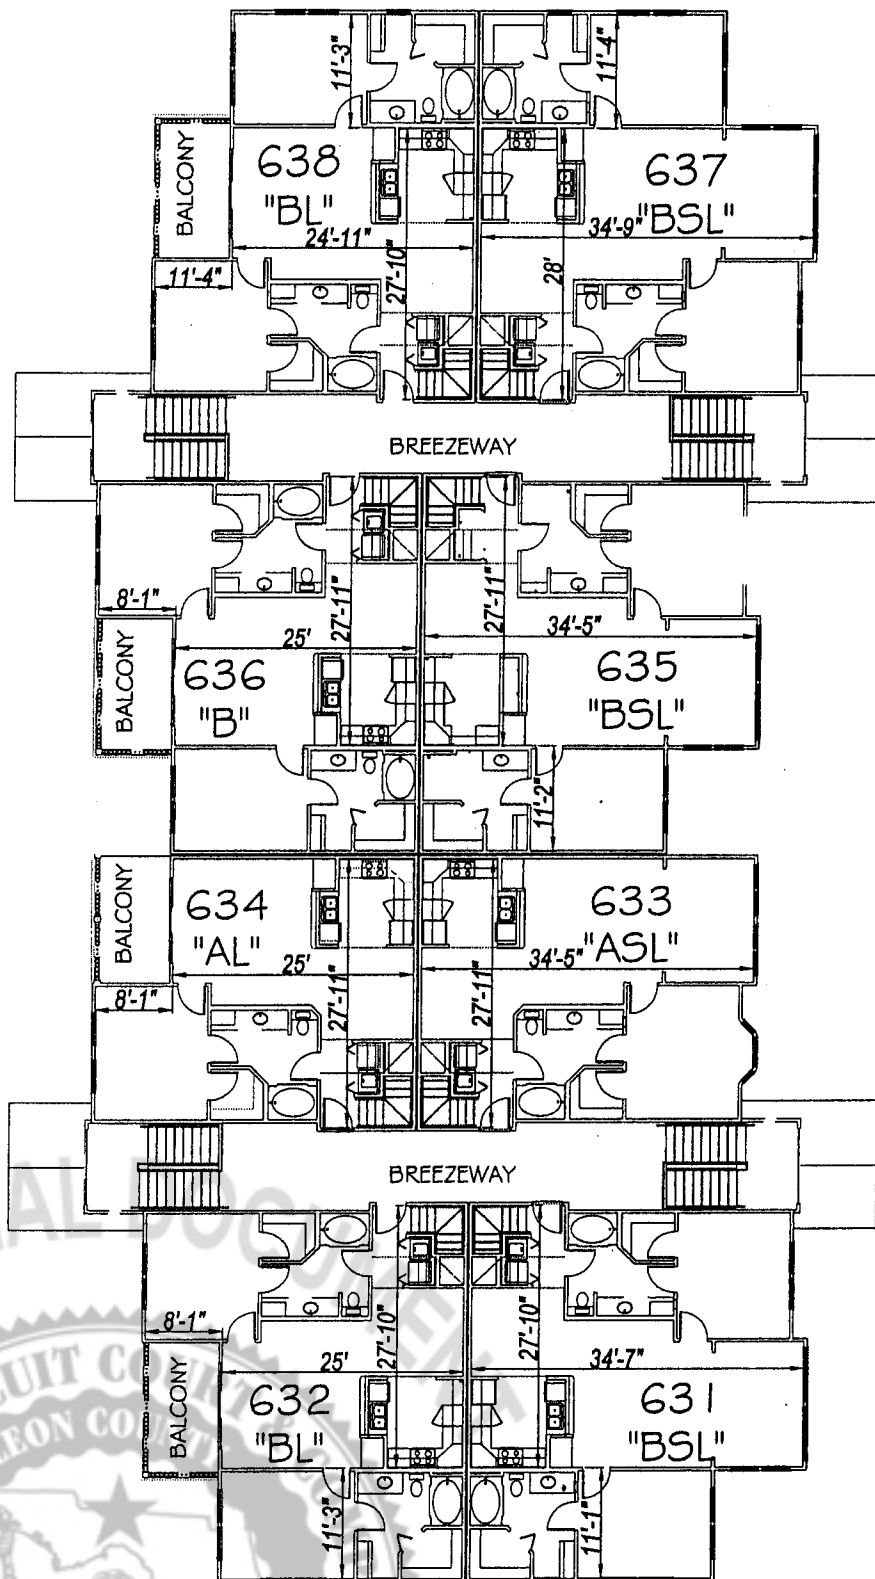

FIELD-VERIFIED OVERALL INTERIOR MEASUREMENTS

BUILDING 6 - 3rd FLOOR  
UNITS 631-638

© Moore Bass Consulting  
The Drawings, Specifications and other documents prepared by Moore Bass Consulting, Inc. (MB) for this Project are instruments of MB for use solely with respect to this Project and, unless otherwise provided, MB shall be deemed the author of these documents and shall retain all common law, statutory and other reserved rights, including the copyright.

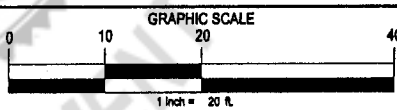

FILE #	06-135	C942-CONDO.dwg
CONTRACT #	C84.002	ARCHIVE
DATE	06/02/06	DRAWN BY WCT

MOORE BASS CONSULTING, INC.  
805 N. GADSDEN STREET  
TALLAHASSEE, FL 32303 (850) 222-5878  
CERTIFICATE OF AUTHORIZATION No.00007245

CLIENT NAME  
BARRINGTON PARK OF TALLAHASSEE L.L.C.

PROJECT NAME  
BARRINGTON PARK  
CONDOMINIUMS


SHEET TITLE  
FLOOR PLAN  
BUILDING 6 - 3rd FLOOR



# Moore Bass

C O N S U L T I N G  
TALLAHASSEE DESTIN ATLANTA  
www.moorebass.com


## CONDOMINIUM SURVEY

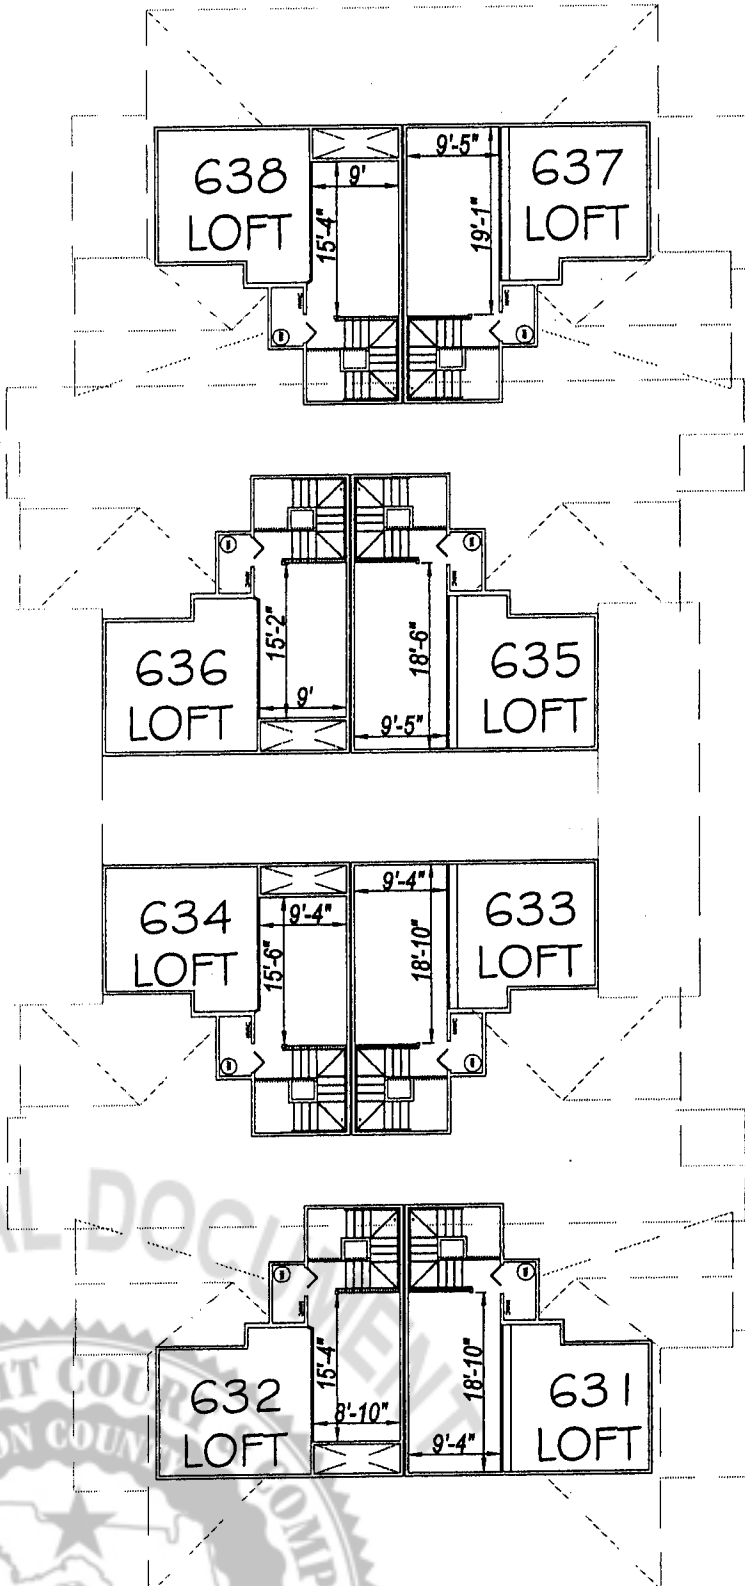

FIELD-VERIFIED OVERALL INTERIOR MEASUREMENTS

BUILDING 6 - 4th FLOOR (LOFT LEVEL)  
UNITS 631-638

© Moore Bass Consulting  
The Drawings, Specifications and other documents prepared by Moore Bass Consulting, Inc. (MB) for this Project are instruments of MB for use solely with respect to this Project and, unless otherwise provided, MB shall be deemed the author of these documents and shall retain all common law, statutory and other reserved rights, including the copyright.

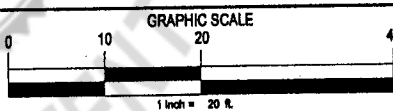

FILE #	06-135	C942-CONDO.dwg
CONTRACT #	C94.002	ARCHIVE
DATE	06/02/06	DRAWN BY WCT

MOORE BASS CONSULTING, INC.  
805 N. GADSDEN STREET  
TALLAHASSEE, FL 32303 (850) 222-8678  
CERTIFICATE OF AUTHORIZATION No.00007245

CLIENT NAME  
BARRINGTON PARK OF TALLAHASSEE L.L.C.


PROJECT NAME  
BARRINGTON PARK  
CONDOMINIUMS

SHEET TITLE	FLOOR PLAN BUILDING 6 - 4th FLOOR	33
-------------	--------------------------------------	----

# Moore Bass

CONSULTING  
TALLAHASSEE DESTIN ATLANTA  
www.moorebass.com

## CONDOMINIUM SURVEY

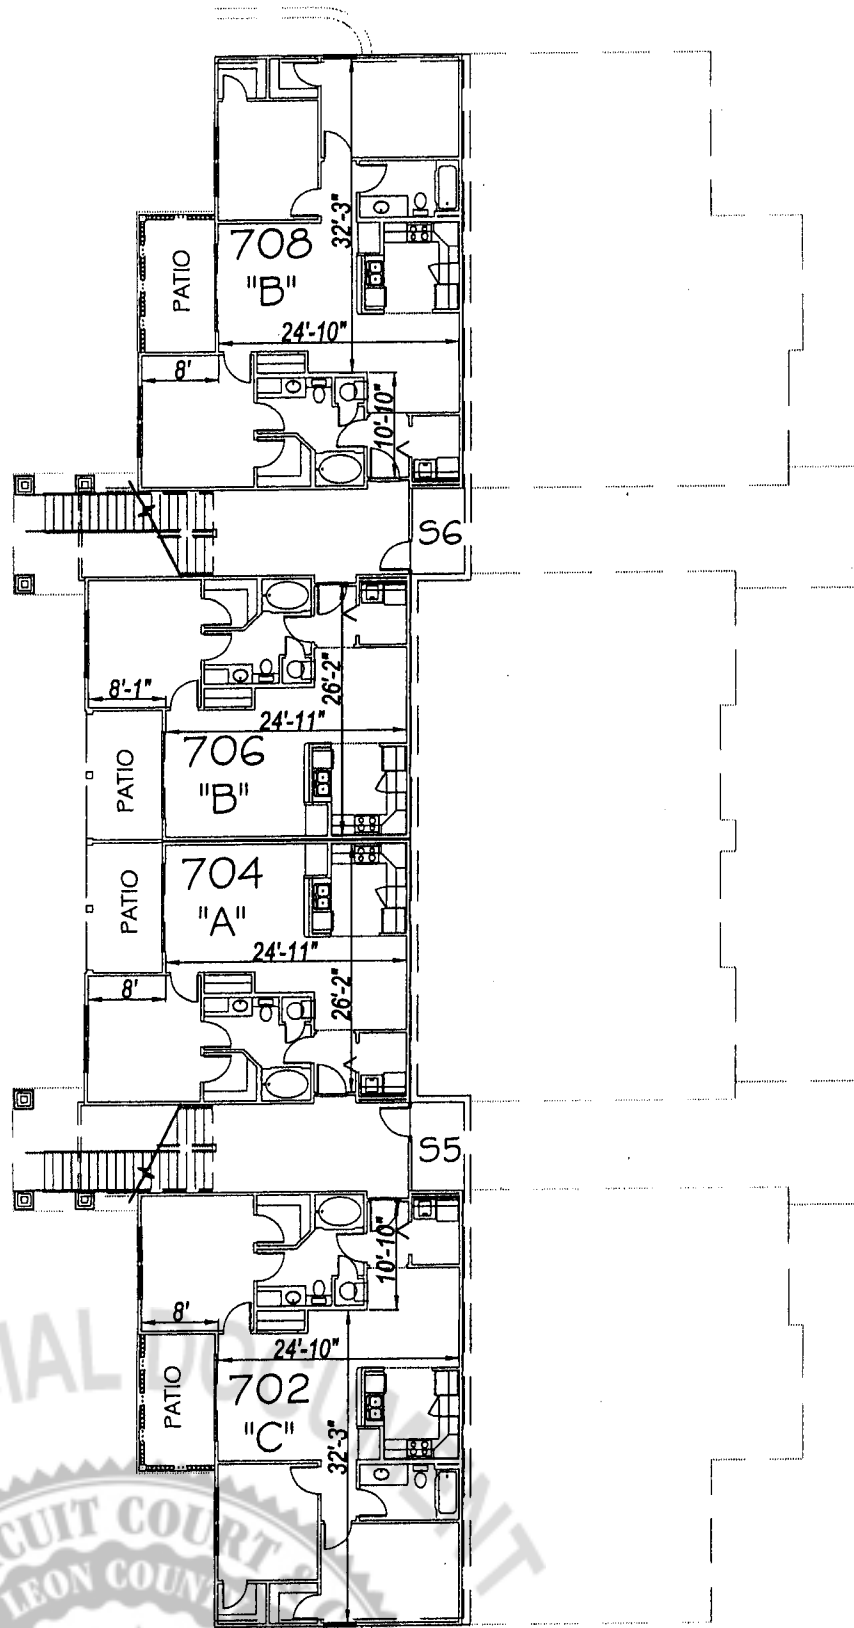


FIELD-VERIFIED OVERALL INTERIOR MEASUREMENTS

NOTE: ALL BASEMENT STORAGE UNITS NUMBERED AS DEPICTED HEREON

BUILDING 7 - BASEMENT LEVEL  
UNITS 702, 704, 706, 708

© Moore Bass Consulting  
The Drawings, Specifications and other documents prepared by Moore Bass Consulting, Inc. (MB) for this Project are instruments of MB for use solely with respect to this Project and, unless otherwise provided, MB shall be deemed the author of these documents and shall retain all common law, statutory and other reserved rights, including the copyright.

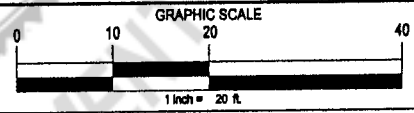

FILE #	06-135	C942-CONDO.dwg
CONTRACT #	C94.002	ARCHIVE
DATE	06/02/06	DRAWN BY WCT

MOORE BASS CONSULTING, INC.  
805 N. GADSDEN STREET  
TALLAHASSEE, FL. 32303 (850) 222-5678  
CERTIFICATE OF AUTHORIZATION No.00007245

CLIENT NAME  
BARRINGTON PARK OF TALLAHASSEE L.L.C.

PROJECT NAME  
BARRINGTON PARK CONDOMINIUMS


SHEET TITLE  
FLOOR PLAN  
BUILDING 7 - BASEMENT LEVEL

34

# Moore Bass

CONSULTING  
TALLAHASSEE DESTIN ATLANTA  
www.moorebass.com


## CONDOMINIUM SURVEY

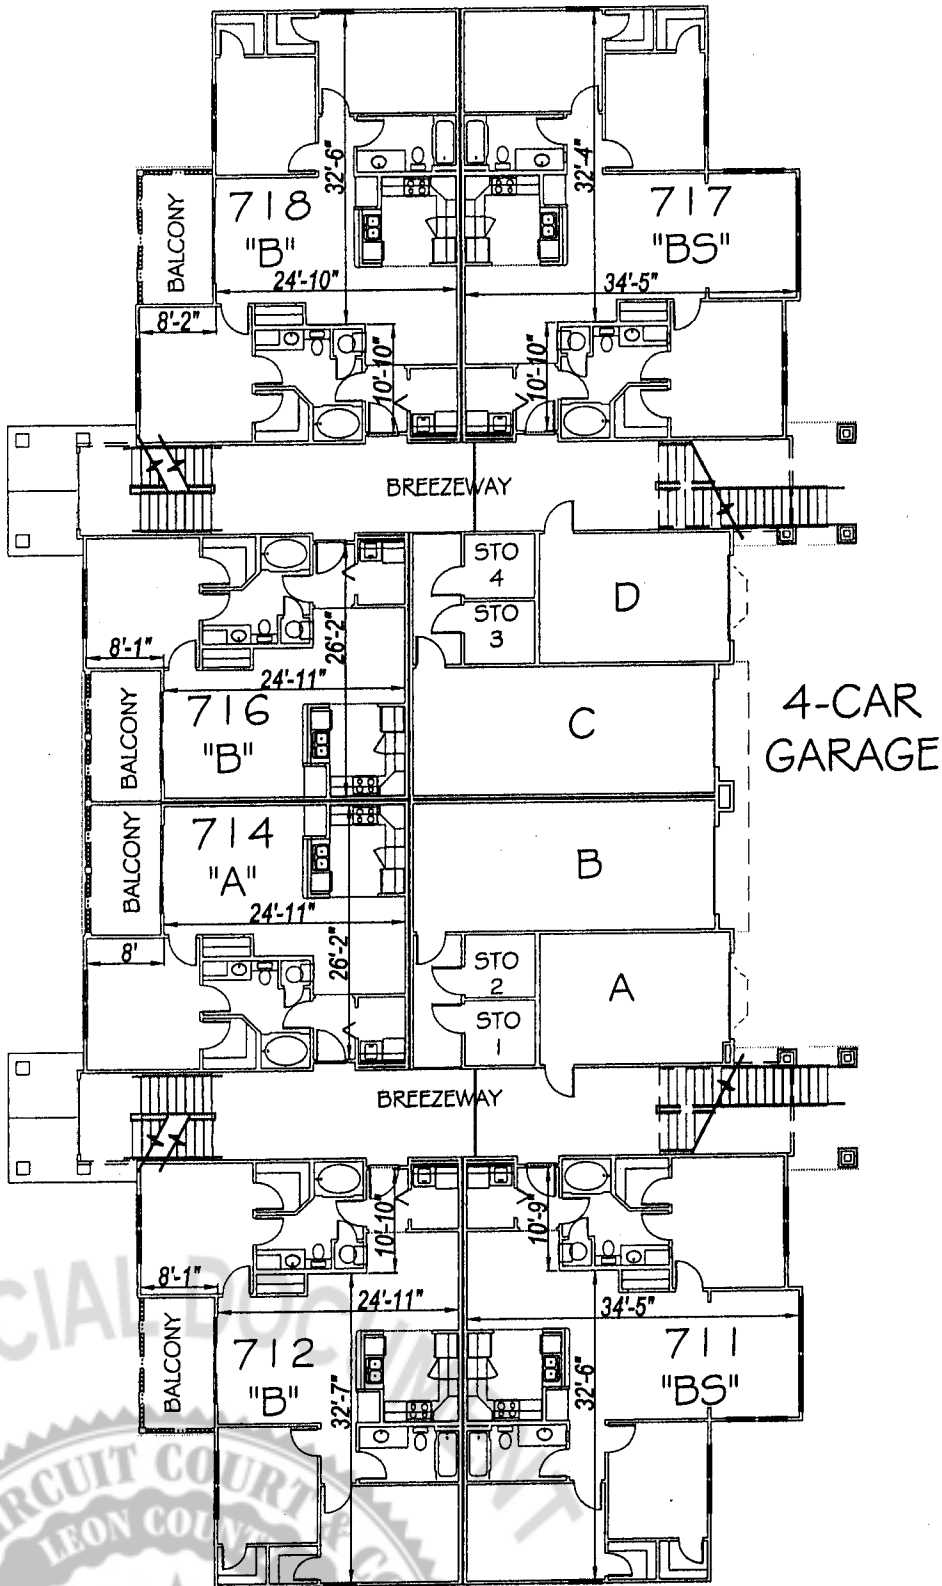

FIELD-VERIFIED OVERALL INTERIOR MEASUREMENTS

BUILDING 7 - 1st FLOOR (GROUND)  
UNITS 711-717 (THERE IS NO UNIT 713 OR 715)

© Moore Bass Consulting  
The Drawings, Specifications and other documents prepared by Moore Bass Consulting, Inc. (MB) for this Project are Instruments of MB for use solely with respect to this Project and, unless otherwise provided, MB shall be deemed the author of these documents and shall retain all common law, statutory and other reserved rights, including the copyright.

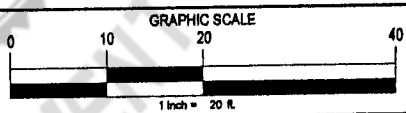


FILE #	06-135	C942-CONDO.dwg
CONTRACT #	C94.002	ARCHIVE
DATE	06/02/06	DRAWN BY WCT

MOORE BASS CONSULTING, INC. 805 N. GADSDEN STREET TALLAHASSEE, FL 32303 (850) 222-5878 CERTIFICATE OF AUTHORIZATION No.00007245	CLIENT NAME BARRINGTON PARK OF TALLAHASSEE L.L.C.	PROJECT NAME BARRINGTON PARK CONDOMINIUMS	SHEET TITLE FLOOR PLAN BUILDING 7 - 1st FLOOR	35
--	--	--	--	----

# Moore Bass

CONSULTING  
TALLAHASSEE DESTIN ATLANTA  
www.moorebass.com


## CONDOMINIUM SURVEY

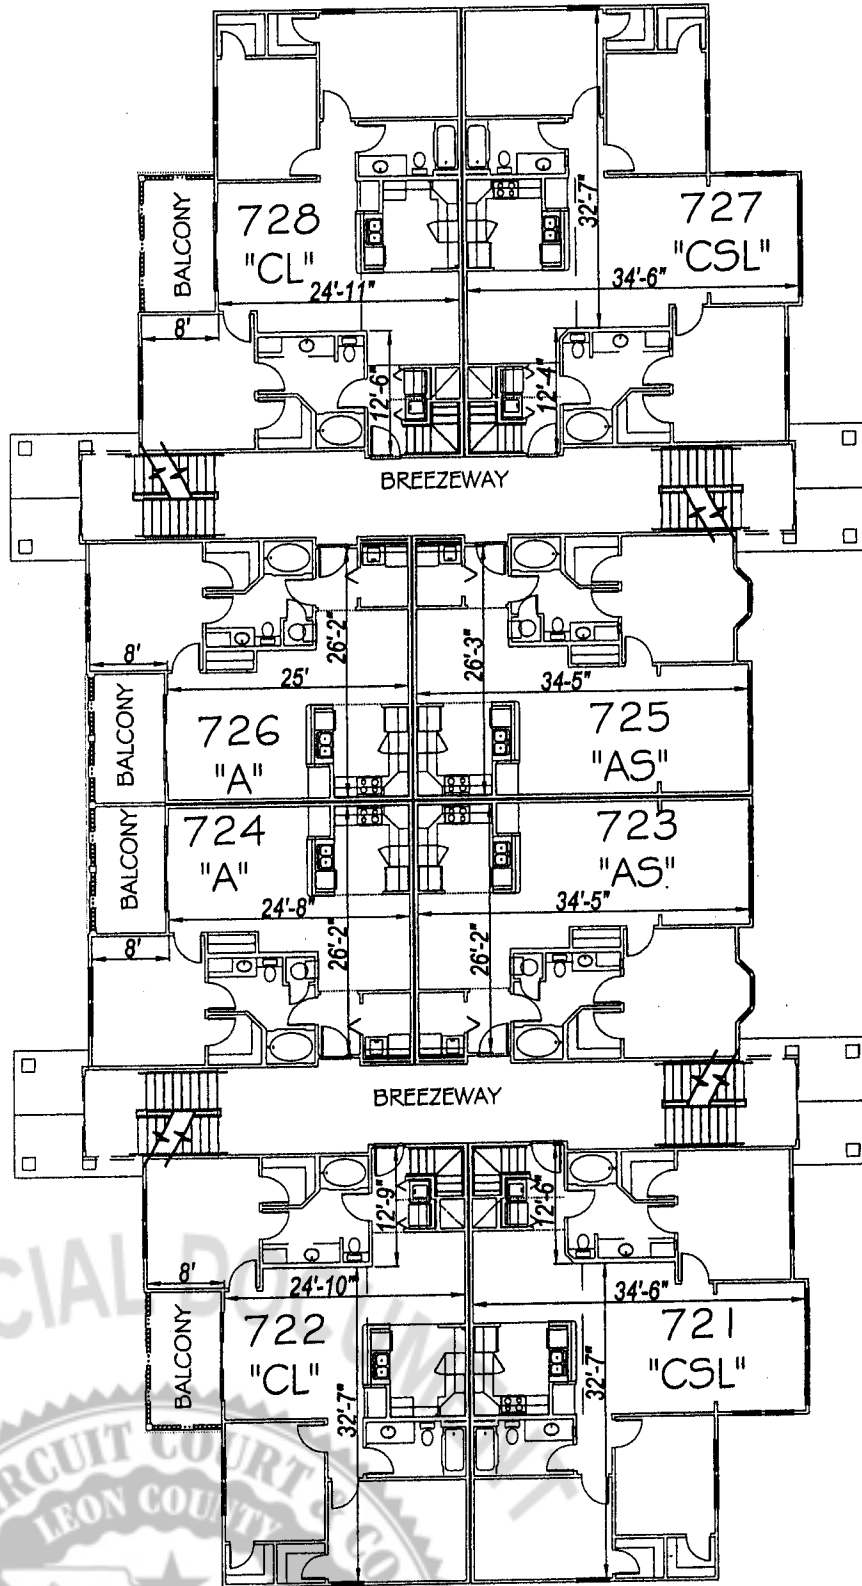

FIELD-VERIFIED OVERALL INTERIOR MEASUREMENTS

BUILDING 7 - 2nd FLOOR  
UNITS 721-728

© Moore Bass Consulting  
The Drawings, Specifications and other documents prepared by Moore Bass Consulting, Inc. (MB) for this Project are instruments of MB for use solely with respect to this Project and, unless otherwise provided, MB shall be deemed the author of these documents and shall retain all common law, statutory and other reserved rights, including the copyright.

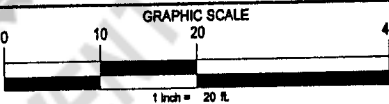

FILE #	06-135	C942-CONDO.dwg
CONTRACT #	C94.002	ARCHIVE
DATE	06/02/06	DRAWN BY WCT

MOORE BASS CONSULTING, INC.  
805 N. GADSDEN STREET  
TALLAHASSEE, FL 32303 (850) 222-8678  
CERTIFICATE OF AUTHORIZATION No.00007245

CLIENT NAME  
BARRINGTON PARK OF TALLAHASSEE L.L.C.


PROJECT NAME  
BARRINGTON PARK  
CONDOMINIUMS

SHEET TITLE  
FLOOR PLAN  
BUILDING 7 - 2nd FLOOR

# Moore Bass

CONSULTING  
TALLAHASSEE DESTIN ATLANTA  
www.moorebass.com


## CONDOMINIUM SURVEY

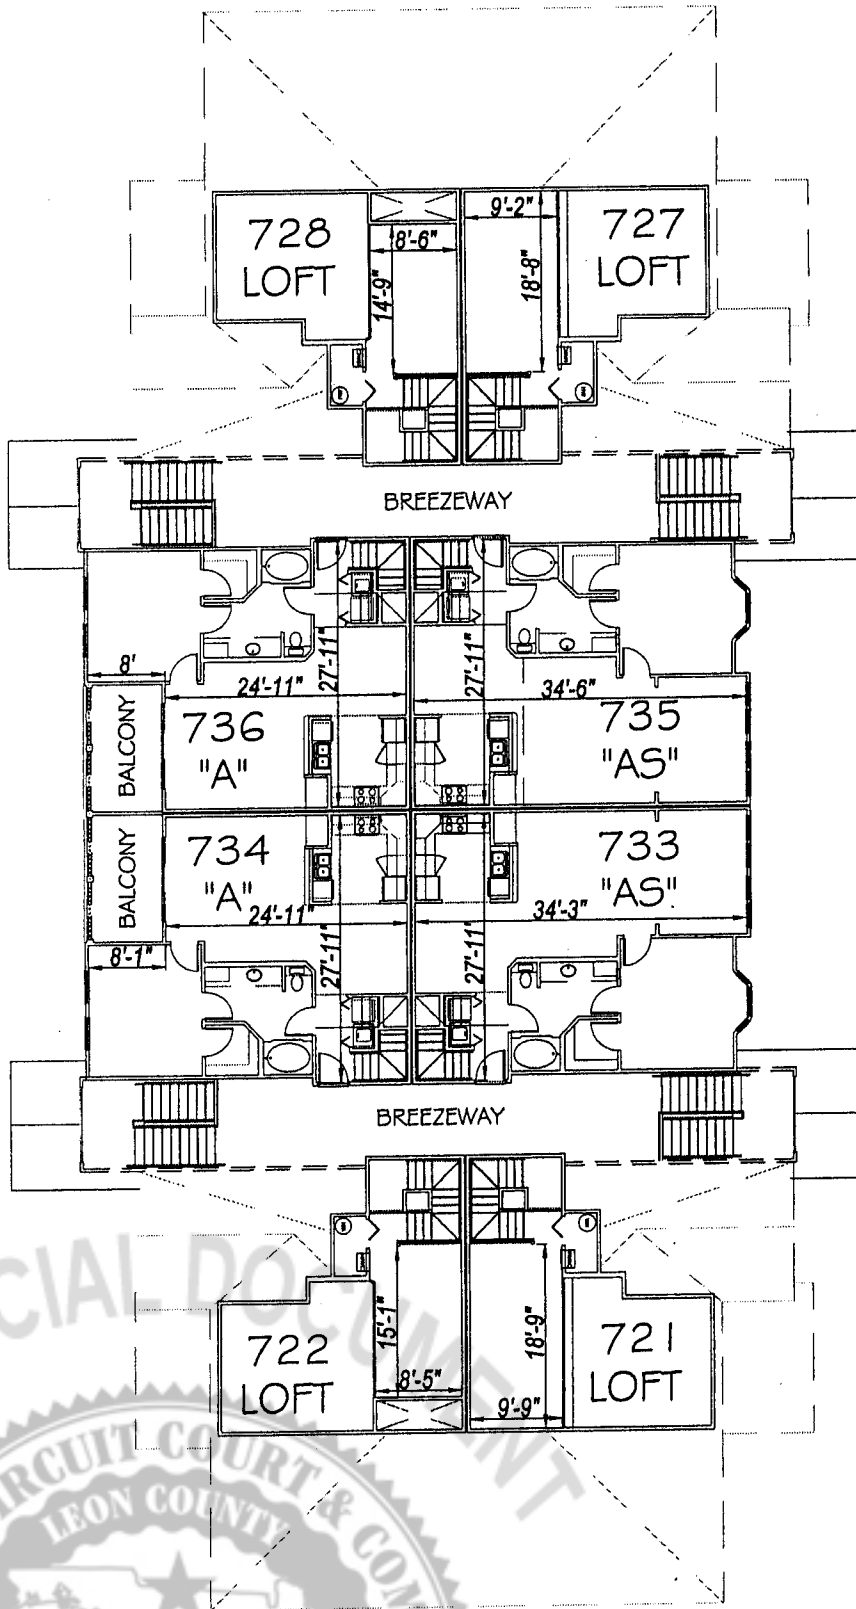

FIELD-VERIFIED OVERALL INTERIOR MEASUREMENTS

BUILDING 7 - 3rd FLOOR  
UNITS 733-736

© Moore Bass Consulting  
The Drawings, Specifications and other documents prepared by Moore Bass Consulting, Inc. (MB) for this Project are instruments of MB for use solely with respect to this Project and, unless otherwise provided, MB shall be deemed the author of these documents and shall retain all common law, statutory and other reserved rights, including the copyright.

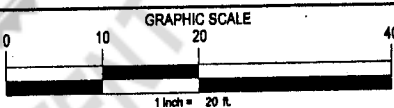

FILE #	06-135	C942-CONDO.dwg
CONTRACT #	C94.002	ARCHIVE
DATE	06/02/06	DRAWN BY WCT

MOORE BASS CONSULTING, INC.  
805 N. GADSDEN STREET  
TALLAHASSEE, FL 32303 (850) 222-5678  
CERTIFICATE OF AUTHORIZATION No.00007245

CLIENT NAME  
BARRINGTON PARK OF TALLAHASSEE L.L.C.


PROJECT NAME  
BARRINGTON PARK  
CONDOMINIUMS

SHEET TITLE  
FLOOR PLAN  
BUILDING 7 - 3rd FLOOR

# Moore Bass

C O N S U L T I N G  
 TALLAHASSEE DESTIN ATLANTA  
 www.moorebass.com


## CONDOMINIUM SURVEY

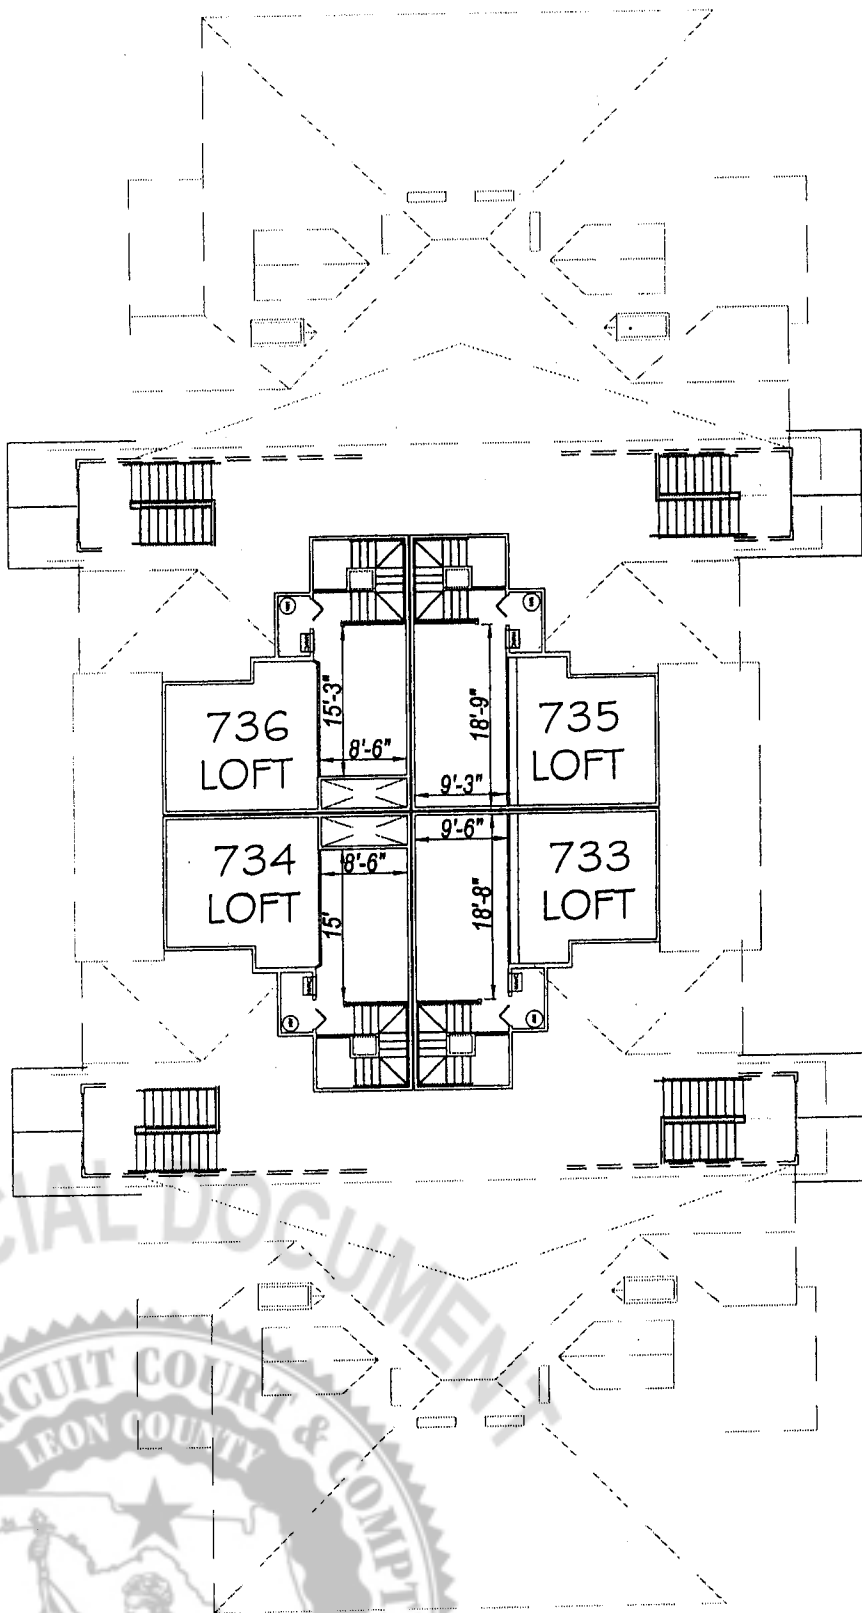

FIELD-VERIFIED OVERALL INTERIOR MEASUREMENTS

BUILDING 7 - 4th FLOOR (LOFT LEVEL)  
 UNITS 733-736

Moore Bass Consulting  
 The Drawings, Specifications and other documents prepared by Moore Bass Consulting, Inc. (MB) for this Project are instruments of MB for use solely with respect to this Project and, unless otherwise provided, MB shall be deemed the author of these documents and shall retain all common law, statutory and other reserved rights, including the copyright.

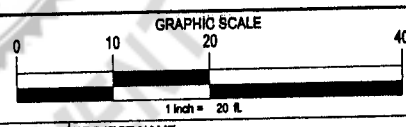

FILE #	06-135	C942-CONDO.dwg
CONTRACT #	C94.002	ARCHIVE
DATE	06/02/06	DRAWN BY WCT
SHEET TITLE	FLOOR PLAN BUILDING 7 - 4th FLOOR	
		38

MOORE BASS CONSULTING, INC.  
 805 N. GADSDEN STREET  
 TALLAHASSEE, FL. 32303 (850) 222-5678  
 CERTIFICATE OF AUTHORIZATION No.00007245


CLIENT NAME  
 BARRINGTON PARK OF TALLAHASSEE L.L.C.

PROJECT NAME  
 BARRINGTON PARK  
 CONDOMINIUMS

# Moore Bass

CONSULTING  
TALLAHASSEE DESTIN ATLANTA  
www.moorebass.com


## CONDOMINIUM SURVEY

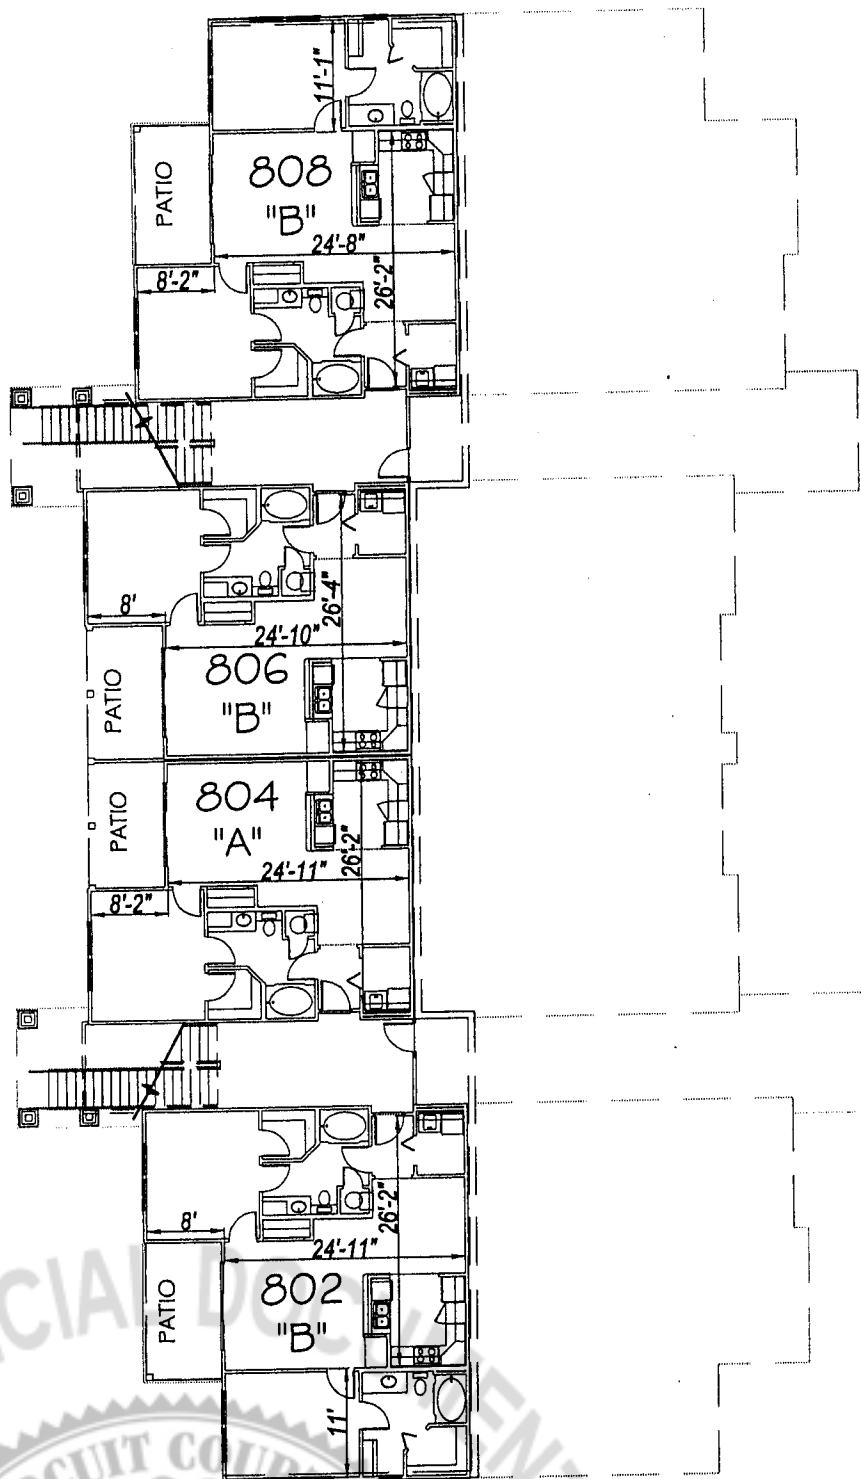

FIELD-VERIFIED OVERALL INTERIOR MEASUREMENTS

BUILDING 8 - BASEMENT LEVEL  
UNITS 802, 804, 806, 808

Moore Bass Consulting  
The Drawings, Specifications and other documents prepared by Moore Bass Consulting, Inc. (MB) for this Project are instruments of MB for use solely with respect to this Project and, unless otherwise provided, MB shall be deemed the author of these documents and shall retain all common law, statutory and other reserved rights, including the copyright.

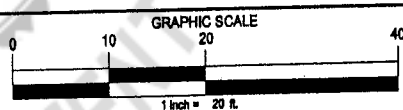

FILE #	06-135	C942-CONDO.dwg
CONTRACT #	C94.002	ARCHIVE
DATE	06/02/06	DRAWN BY WCT
SHEET TITLE	FLOOR PLAN BUILDING 8 - BASEMENT LEVEL	

MOORE BASS CONSULTING, INC.  
805 N. GADSDEN STREET  
TALLAHASSEE, FL 32303 (850) 222-5678  
CERTIFICATE OF AUTHORIZATION No.00007245


CLIENT NAME  
BARRINGTON PARK OF TALLAHASSEE L.L.C.

PROJECT NAME  
BARRINGTON PARK  
CONDOMINIUMS

# Moore Bass

CONSULTING  
TALLAHASSEE DESTIN ATLANTA  
www.moorebass.com


## CONDOMINIUM SURVEY

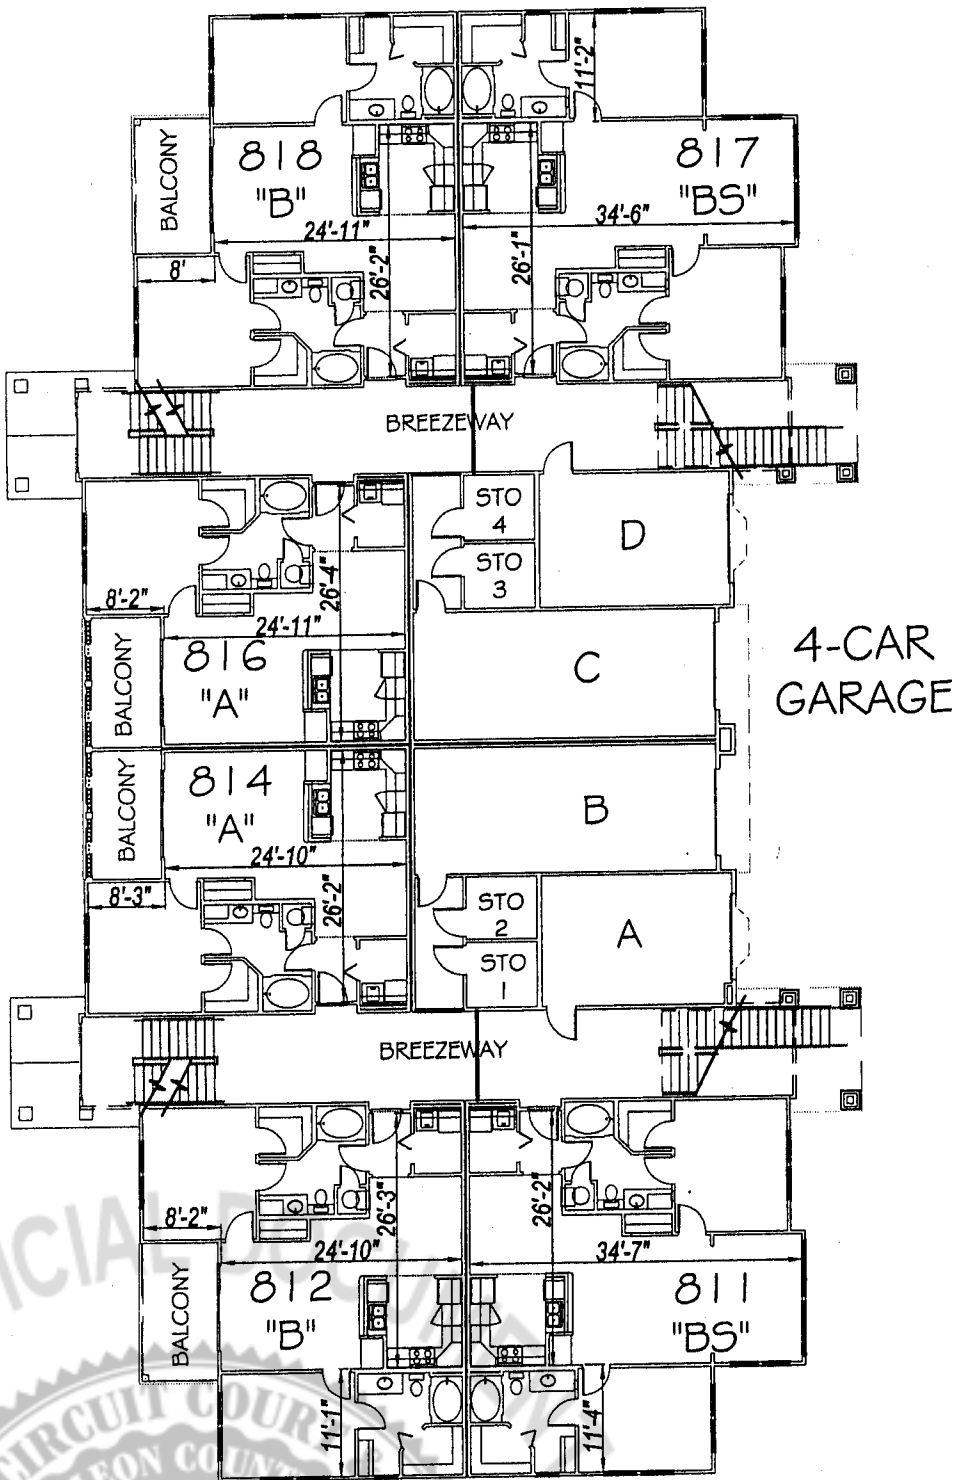

FIELD-VERIFIED OVERALL INTERIOR MEASUREMENTS

BUILDING 8 - 1st FLOOR  
UNITS 811-817 (THERE IS NO UNIT 813 OR 815)

Moore Bass Consulting  
The Drawings, Specifications and other documents prepared by Moore Bass Consulting, Inc. (MB) for this Project are instruments of MB for use solely with respect to this Project and, unless otherwise provided, MB shall be deemed the author of these documents and shall retain all common law, statutory and other reserved rights, including the copyright.

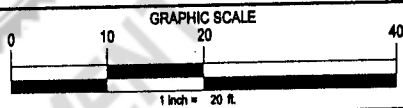

FILE #	06-135	C942-CONDO.dwg
CONTRACT #	C94.002	ARCHIVE
DATE	06/02/06	DRAWN BY WCT

MOORE BASS CONSULTING, INC.  
805 N. GADSDEN STREET  
TALLAHASSEE, FL 32303 (850) 222-5678  
CERTIFICATE OF AUTHORIZATION No.00007245

CLIENT NAME  
BARRINGTON PARK OF TALLAHASSEE L.L.C.

PROJECT NAME  
BARRINGTON PARK CONDOMINIUMS

SHEET TITLE  
FLOOR PLAN  
BUILDING 7 - 1st FLOOR


40



# Moore Bass

CONSULTING  
TALLAHASSEE DESTIN ATLANTA  
www.moorebass.com


## CONDOMINIUM SURVEY

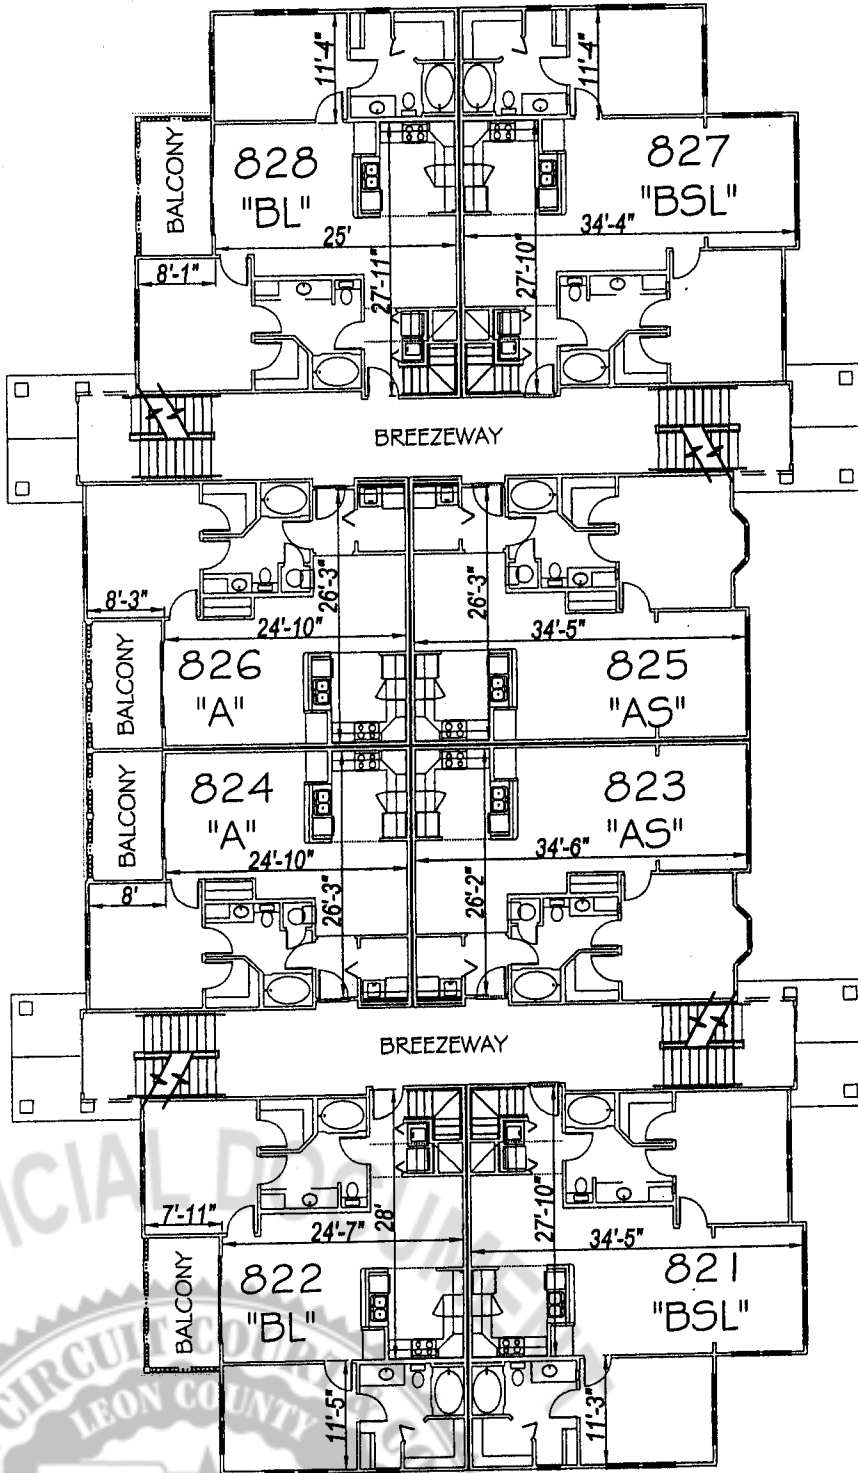

FIELD-VERIFIED OVERALL INTERIOR MEASUREMENTS

BUILDING 8 - 2nd FLOOR  
UNITS 821-828

© Moore Bass Consulting  
The Drawings, Specifications and other documents prepared by Moore Bass Consulting, Inc. (MB) for this Project are Instruments of MB for use solely with respect to this Project and, unless otherwise provided, MB shall be deemed the author of these documents and shall retain all common law, statutory and other reserved rights, including the copyright.

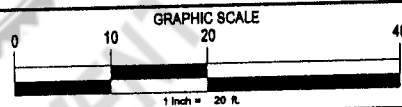

FILE #	06-135	C942-CONDO.dwg
CONTRACT #	C94.002	ARCHIVE
DATE	06/02/06	DRAWN BY WCT

MOORE BASS CONSULTING, INC.  
803 N. GARDEN STREET  
TALLAHASSEE, FL 32303 (850) 222-5678  
CERTIFICATE OF AUTHORIZATION No.00007245

CLIENT NAME  
BARRINGTON PARK OF TALLAHASSEE L.L.C.


PROJECT NAME  
BARRINGTON PARK  
CONDOMINIUMS

SHEET TITLE  
FLOOR PLAN  
BUILDING 8 - 2nd FLOOR

# Moore Bass

C O N S U L T I N G  
TALLAHASSEE DESTIN ATLANTA  
www.moorebass.com


## CONDOMINIUM SURVEY

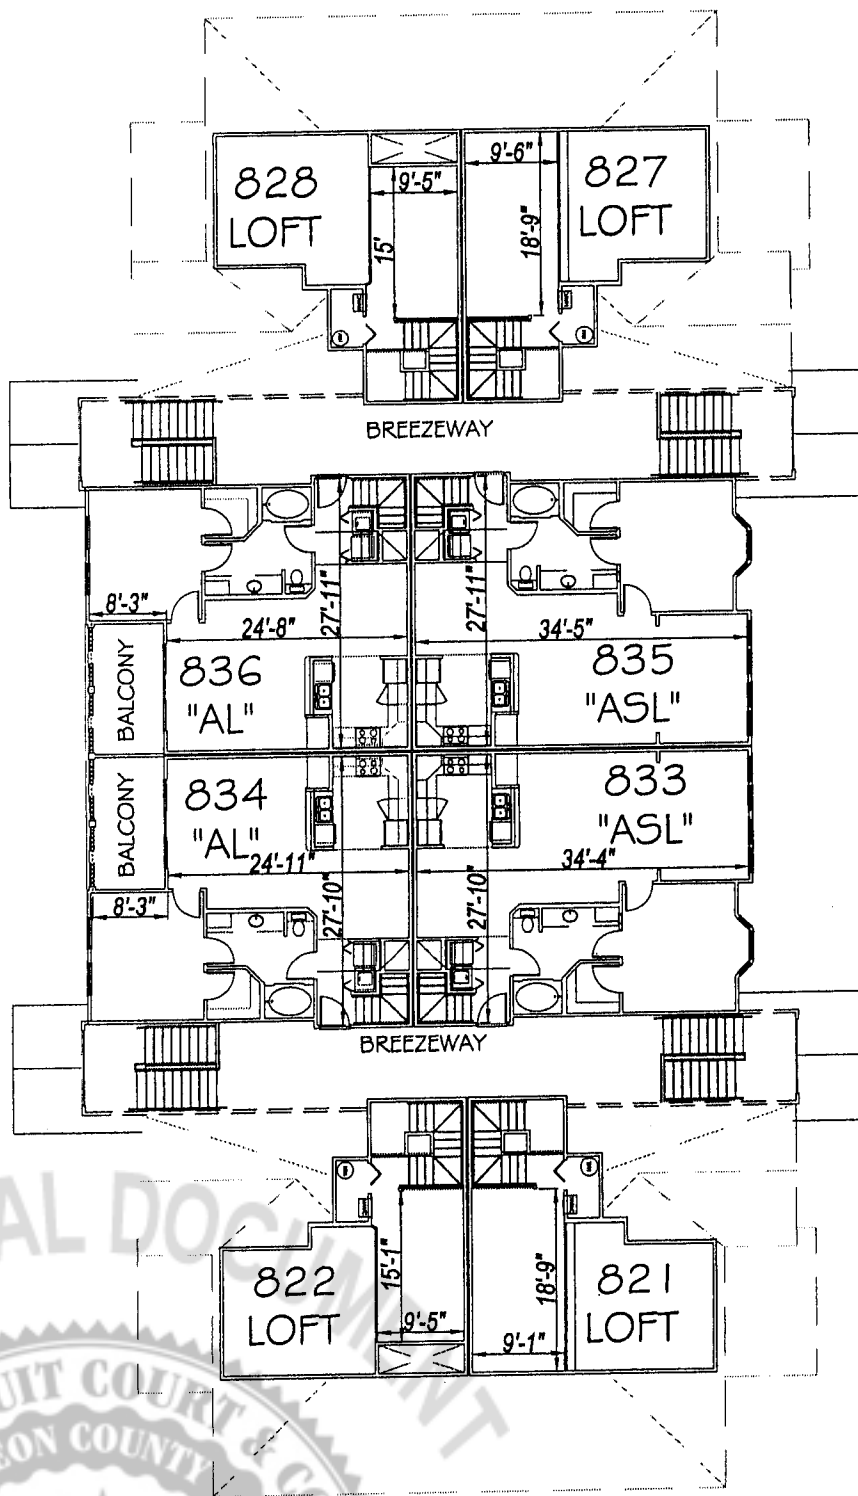

FIELD-VERIFIED OVERALL INTERIOR MEASUREMENTS

BUILDING 8 - 3rd FLOOR  
UNITS 833-836

© Moore Bass Consulting  
The Drawings, Specifications and other documents prepared by Moore Bass Consulting, Inc. (MB) for this Project are Instruments of MB for use solely with respect to this Project and, unless otherwise provided, MB shall be deemed the author of these documents and shall retain all common law, statutory and other reserved rights, including the copyright.

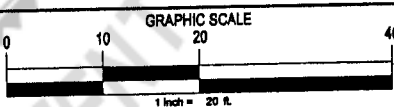

FILE #	08-135	C942-CONDO.dwg
CONTRACT #	C94.002	ARCHIVE
DATE	08/02/08	DRAWN BY WCT
SHEET TITLE	FLOOR PLAN BUILDING 7 - 3rd FLOOR	
		42

MOORE BASS CONSULTING, INC.  
808 N. GADSDEN STREET  
TALLAHASSEE, FL 32303 (850) 222-5678  
CERTIFICATE OF AUTHORIZATION No. 00007248


CLIENT NAME  
BARRINGTON PARK OF TALLAHASSEE L.L.C.

PROJECT NAME  
BARRINGTON PARK  
CONDOMINIUMS

# Moore Bass

C O N S U L T I N G  
TALLAHASSEE DESTIN ATLANTA  
www.moorebass.com


## CONDOMINIUM SURVEY

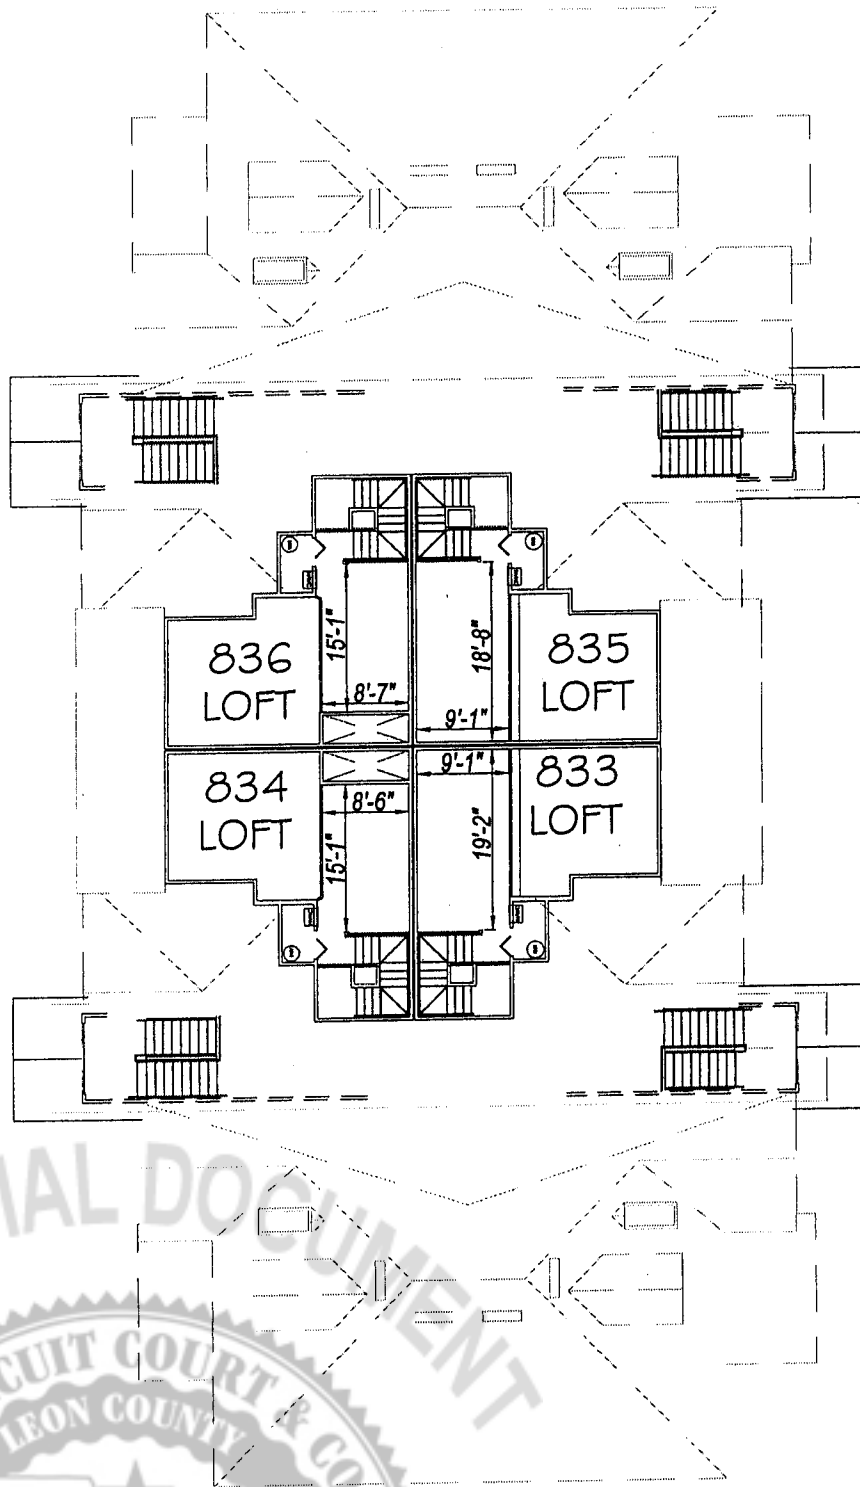

FIELD-VERIFIED OVERALL INTERIOR MEASUREMENTS

BUILDING 8 - 4th FLOOR (LOFT LEVEL)  
UNITS 833-836

© Moore Bass Consulting  
The Drawings, Specifications and other documents prepared by Moore Bass Consulting, Inc. (MB) for this Project are instruments of MB for use solely with respect to this Project and, unless otherwise provided, MB shall be deemed the author of these documents and shall retain all common law, statutory and other reserved rights, including the copyright.

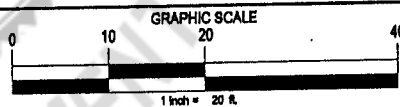

FILE #	08-135	C842-CONDO.dwg
CONTRACT #	C84.002	ARCHIVE
DATE	08/02/06	DRAWN BY WCT
SHEET TITLE	FLOOR PLAN BUILDING 8 - 4th FLOOR	
		43

MOORE BASS CONSULTING, INC.  
805 N. GAUSDEN STREET  
TALLAHASSEE, FL. 32303 (850) 222-5878  
CERTIFICATE OF AUTHORIZATION No.00007245


CLIENT NAME  
BARRINGTON PARK OF TALLAHASSEE L.L.C.

PROJECT NAME  
BARRINGTON PARK  
CONDOMINIUMS

# Moore Bass

C O N S U L T I N G  
TALLAHASSEE DESTIN ATLANTA  
www.moorebass.com


## CONDOMINIUM SURVEY

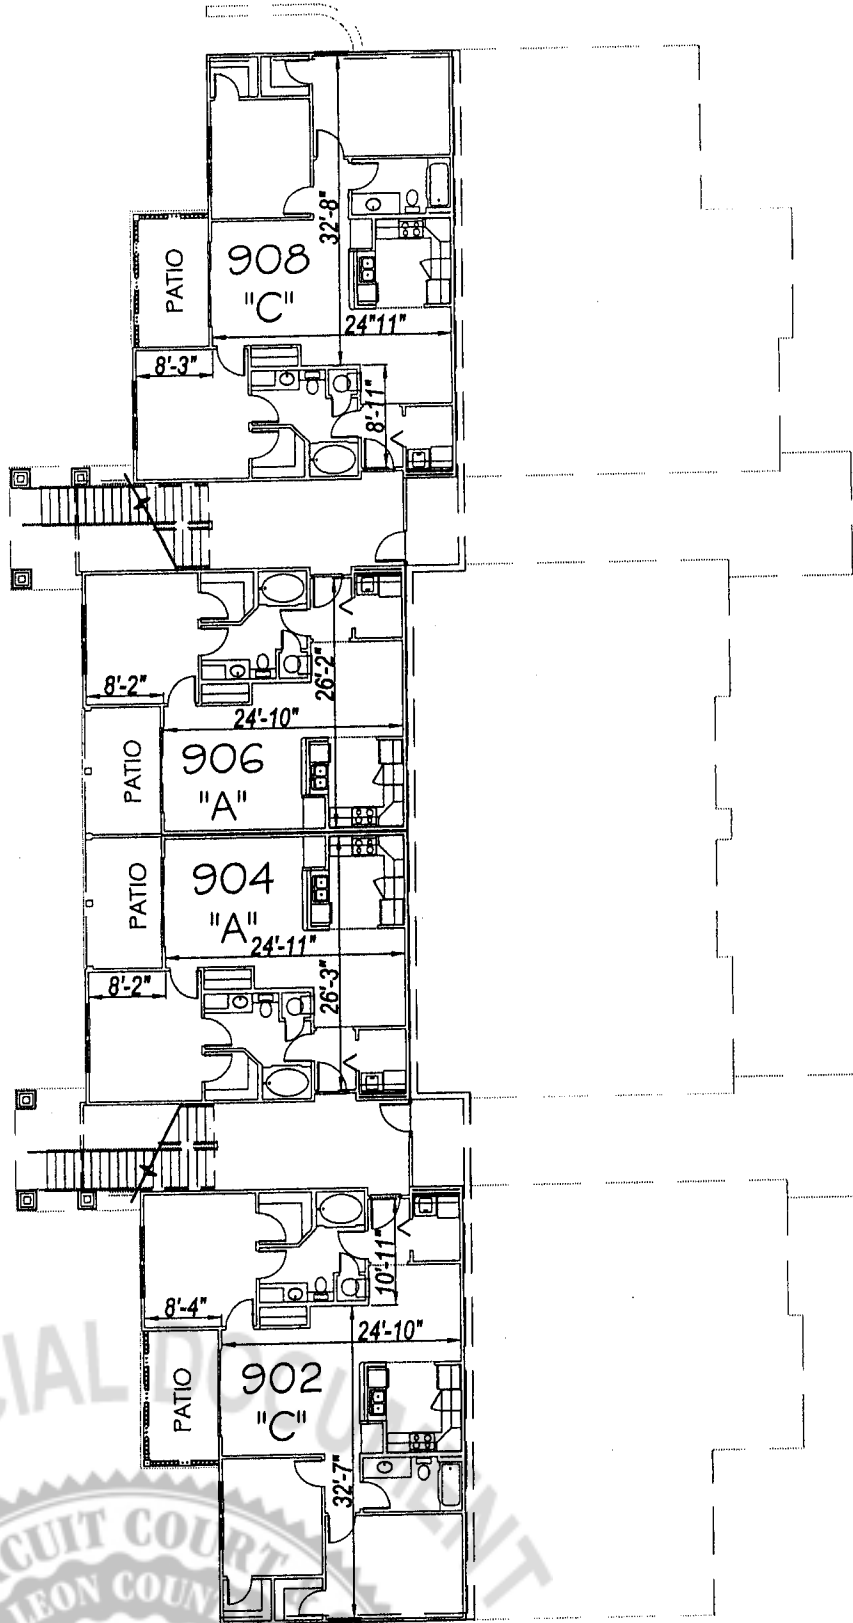

FIELD-VERIFIED OVERALL INTERIOR MEASUREMENTS

BUILDING 9 - BASEMENT LEVEL  
UNITS 902, 904, 906, 908

© Moore Bass Consulting  
The Drawings, Specifications and other documents prepared by Moore Bass Consulting, Inc. (MB) for this Project are instruments of MB for use solely with respect to this Project and, unless otherwise provided, MB shall be deemed the author of these documents and shall retain all common law, statutory and other reserved rights, including the copyright.

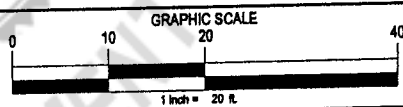

FILE #	06-135	C942-CONDO.dwg
CONTRACT #	C94.002	ARCHIVE
DATE	06/02/06	DRAWN BY WCT
SHEET TITLE	FLOOR PLAN BUILDING 9 - BASEMENT LEVEL	
		44

MOORE BASS CONSULTING, INC.  
805 N. GADSDEN STREET  
TALLAHASSEE, FL 32303 (850) 222-5678  
CERTIFICATE OF AUTHORIZATION No.00007245


CLIENT NAME  
BARRINGTON PARK OF TALLAHASSEE L.L.C.

PROJECT NAME  
BARRINGTON PARK  
CONDOMINIUMS

# Moore Bass

C O N S U L T I N G  
TALLAHASSEE DESTIN ATLANTA  
www.moorebass.com


## CONDOMINIUM SURVEY

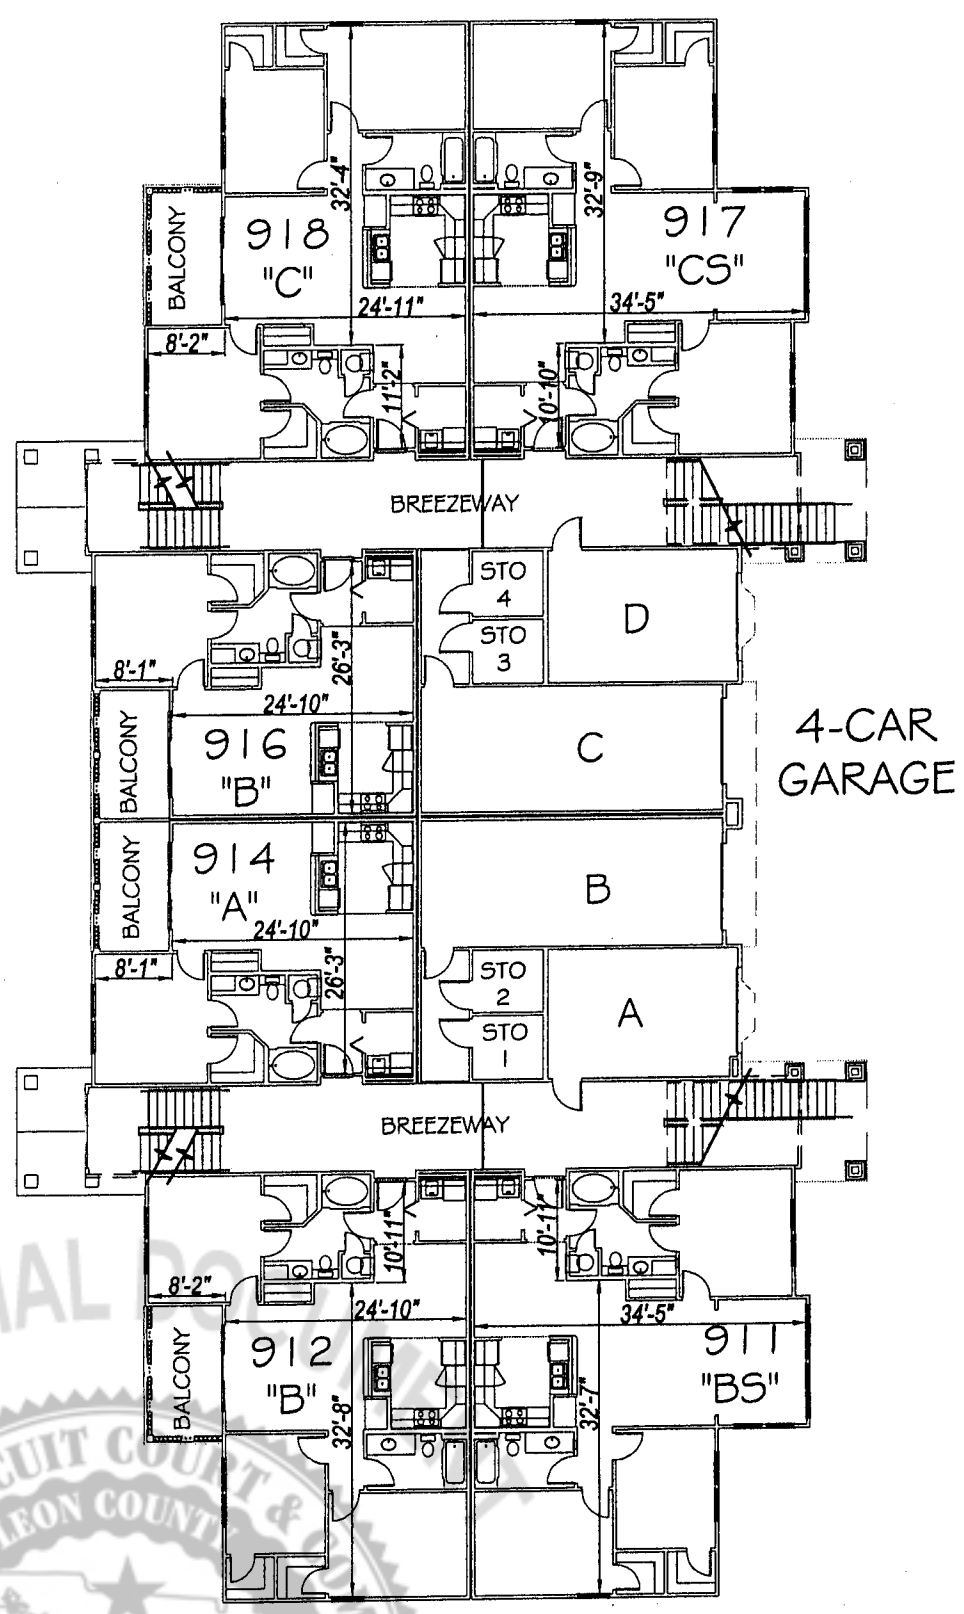

FIELD-VERIFIED OVERALL INTERIOR MEASUREMENTS

BUILDING 9 - 1st FLOOR (GROUND)  
UNITS 911-917 (THERE IS NO UNIT 913 OR 915)

© Moore Bass Consulting  
The Drawings, Specifications and other documents prepared by Moore Bass Consulting, Inc. (MB) for this Project are instruments of MB for use solely with respect to this Project and, unless otherwise provided, MB shall be deemed the author of these documents and shall retain all common law, statutory and other reserved rights, including the copyright.

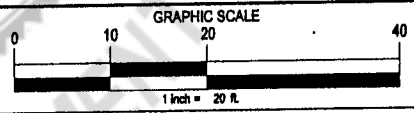

FILE #	06-135	C942-CONDO.dwg
CONTRACT #	C94.002	ARCHIVE
DATE	06/02/08	DRAWN BY WCT
SHEET TITLE	FLOOR PLAN BUILDING 9 - 1st FLOOR	45

MOORE BASS CONSULTING, INC.  
805 N. GADSDEN STREET  
TALLAHASSEE, FL 32303 (850) 222-6678  
CERTIFICATE OF AUTHORIZATION No.00007248


CLIENT NAME  
BARRINGTON PARK OF TALLAHASSEE L.L.C.

PROJECT NAME  
BARRINGTON PARK  
CONDOMINIUMS

# Moore Bass

C O N S U L T I N G  
TALLAHASSEE DESTIN ATLANTA  
www.moorebass.com


## CONDOMINIUM SURVEY

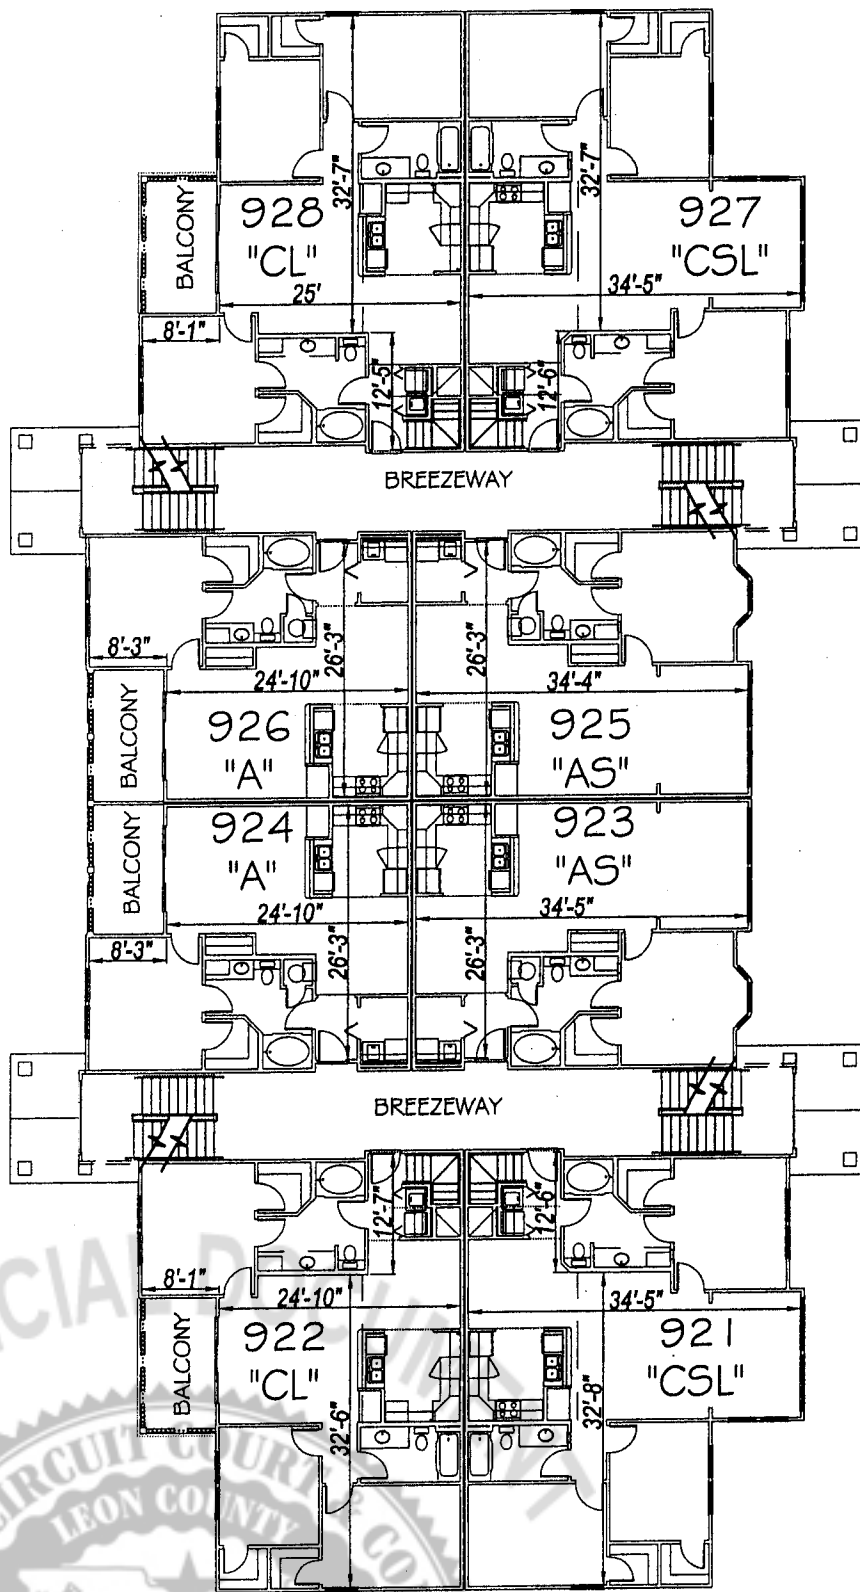

FIELD-VERIFIED OVERALL INTERIOR MEASUREMENTS

BUILDING 9 - 2nd FLOOR  
UNITS 921-928

© Moore Bass Consulting  
The Drawings, Specifications and other documents prepared by Moore Bass Consulting, Inc. (MB) for this Project are instruments of MB for use solely with respect to this Project and, unless otherwise provided, MB shall be deemed the author of these documents and shall retain all common law, statutory and other reserved rights, including the copyright.

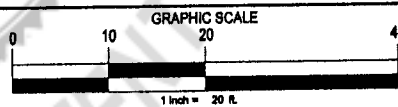

FILE #	06-135	C942-CONDO.dwg
CONTRACT #	C94.002	ARCHIVE
DATE	08/02/08	DRAWN BY WCT

MOORE BASS CONSULTING, INC.  
805 N. GADSDEN STREET  
TALLAHASSEE, FL 32303 (850) 222-8678  
CERTIFICATE OF AUTHORIZATION No.00007248

CLIENT NAME  
BARRINGTON PARK OF TALLAHASSEE L.L.C.


PROJECT NAME  
BARRINGTON PARK  
CONDOMINIUMS

SHEET TITLE	FLOOR PLAN BUILDING 9 - 2nd FLOOR	46
-------------	--------------------------------------	----

# Moore Bass

CONSULTING  
TALLAHASSEE DESTIN ATLANTA  
www.moorebass.com


## CONDOMINIUM SURVEY

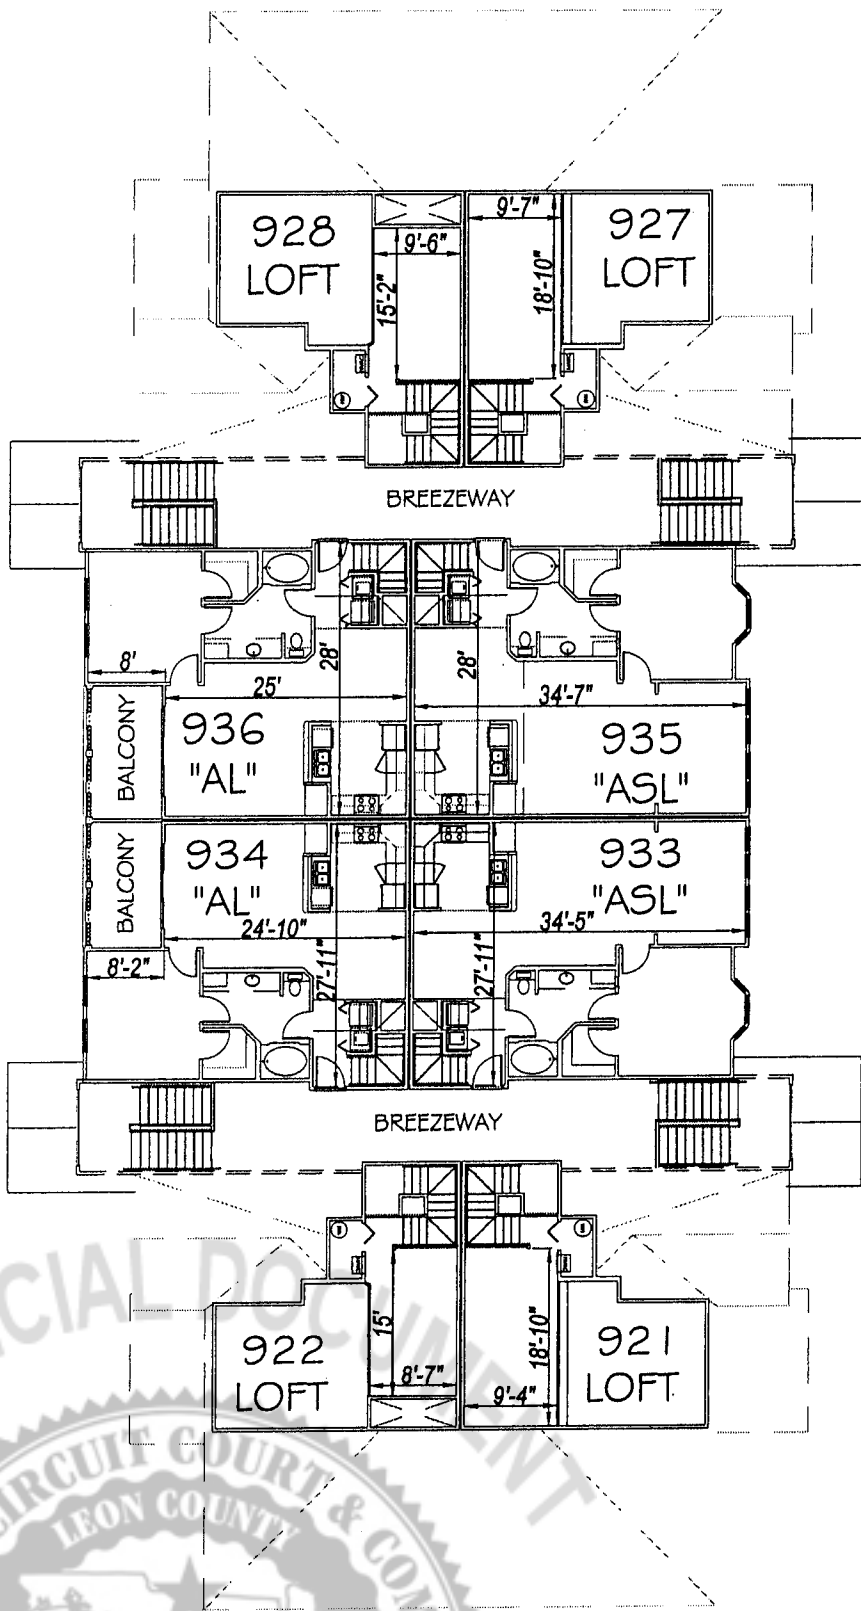

FIELD-VERIFIED OVERALL INTERIOR MEASUREMENTS

BUILDING 9 - 3rd FLOOR  
UNITS 933-936

Moore Bass Consulting  
The Drawings, Specifications and other documents prepared by Moore Bass Consulting, Inc. (MB) for this Project are instruments of MB for use solely with respect to this Project and, unless otherwise provided, MB shall be deemed the author of these documents and shall retain all common law, statutory and other reserved rights, including the copyright.

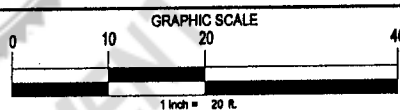

FILE #	06-135	C842-CONDO.dwg
CONTRACT #	C84.002	ARCHIVE
DATE	06/02/06	DRAWN BY WCT

MOORE BASS CONSULTING, INC.  
805 N. GADSDEN STREET  
TALLAHASSEE, FL 32303 (850) 222-5678  
CERTIFICATE OF AUTHORIZATION No.00007245

CLIENT NAME  
BARRINGTON PARK OF TALLAHASSEE L.L.C.


PROJECT NAME  
BARRINGTON PARK  
CONDOMINIUMS

SHEET TITLE  
FLOOR PLAN  
BUILDING 9 - 3rd FLOOR

# Moore Bass

C O N S U L T I N G  
 TALLAHASSEE DESTIN ATLANTA  
 www.moorebass.com


## CONDOMINIUM SURVEY

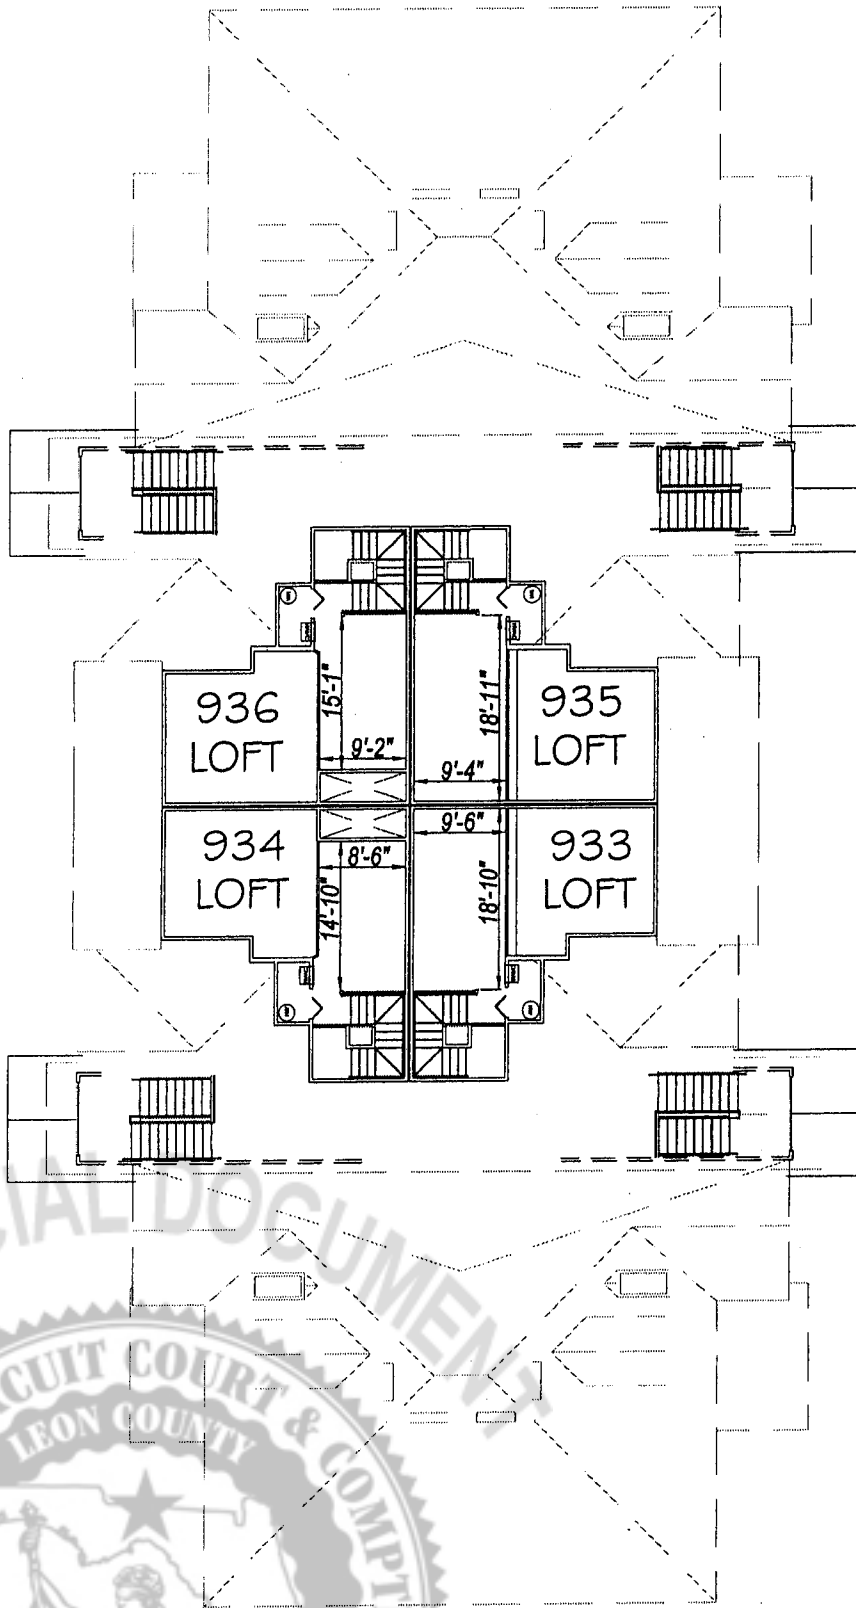

FIELD-VERIFIED OVERALL INTERIOR MEASUREMENTS

BUILDING 9 - 4th FLOOR (LOFT LEVEL)  
 UNITS 933-936

Moore Bass Consulting  
 The Drawings, Specifications and other documents prepared by Moore Bass Consulting, Inc. (MB) for this Project are instruments of MB for use solely with respect to this Project and, unless otherwise provided, MB shall be deemed the author of these documents and shall retain all common law, statutory and other reserved rights, including the copyright.

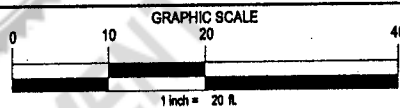

FILE #	06-135	C942-CONDO.dwg
CONTRACT #	C94.002	ARCHIVE
DATE	06/02/06	DRAWN BY WCT

MOORE BASS CONSULTING, INC.  
 805 N. GADSDEN STREET  
 TALLAHASSEE, FL. 32303 (850) 222-5678  
 CERTIFICATE OF AUTHORIZATION No.00007245

CLIENT NAME  
 BARRINGTON PARK OF TALLAHASSEE L.L.C.

PROJECT NAME  
 BARRINGTON PARK  
 CONDOMINIUMS


SHEET TITLE	FLOOR PLAN BUILDING 9 - 4th FLOOR	48
-------------	--------------------------------------	----



# Moore Bass

C O N S U L T I N G  
TALLAHASSEE DESTIN ATLANTA  
www.moorebass.com


## CONDOMINIUM SURVEY

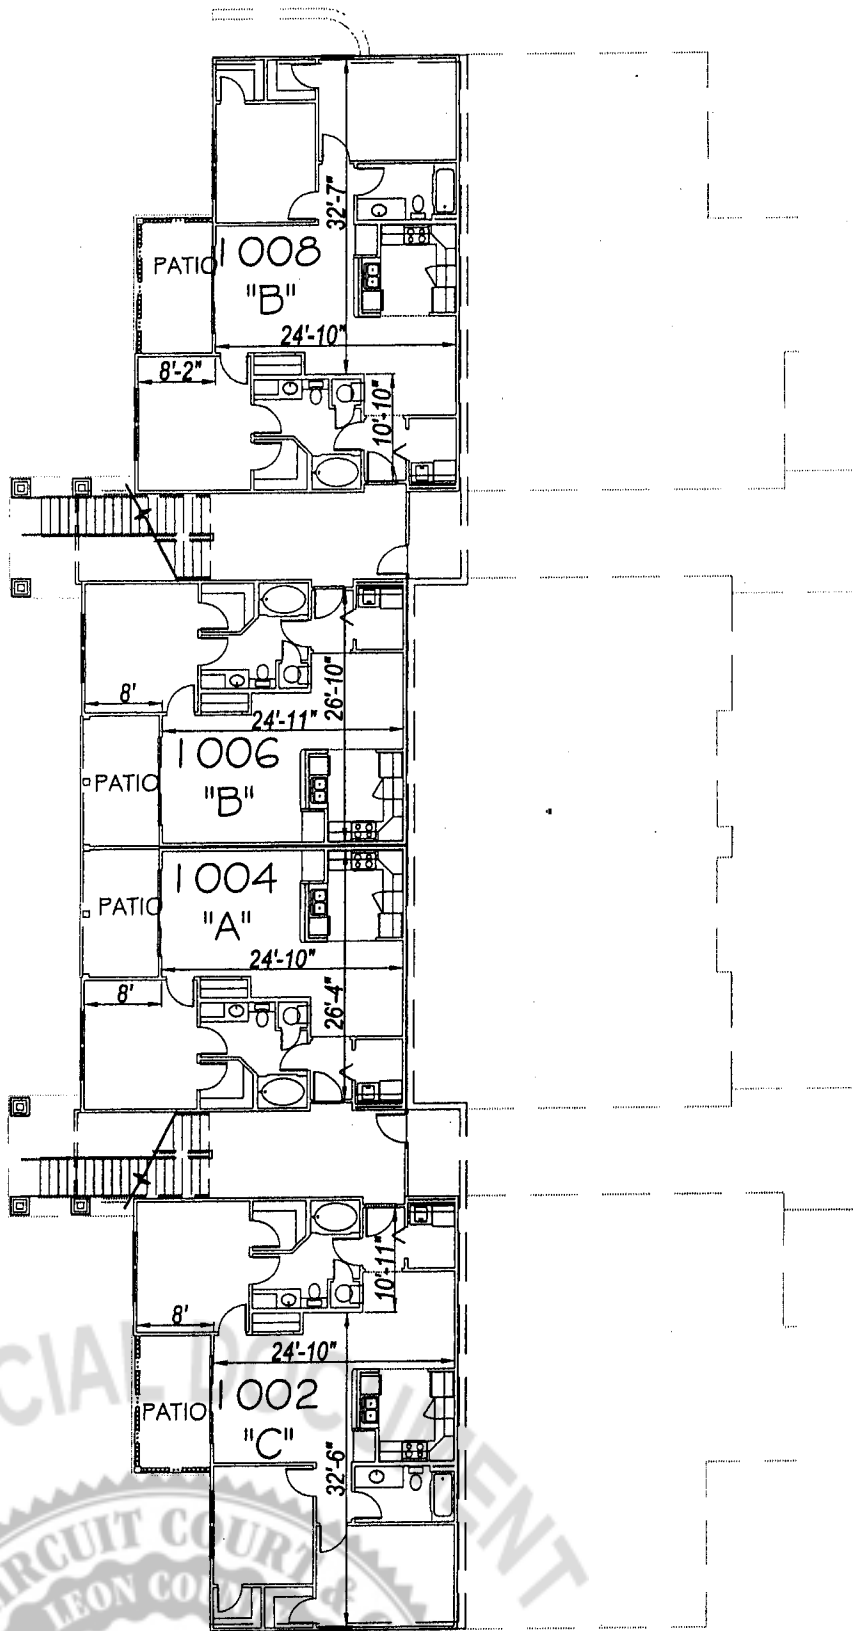

FIELD-VERIFIED OVERALL INTERIOR MEASUREMENTS

BUILDING 10 - BASEMENT LEVEL  
UNITS 1002, 1004, 1006, 1008

Moore Bass Consulting  
The Drawings, Specifications and other documents prepared by Moore Bass Consulting, Inc. (MB) for this Project are Instruments of MB for use solely with respect to this Project and, unless otherwise provided, MB shall be deemed the author of these documents and shall retain all common law, statutory and other reserved rights, including the copyright.

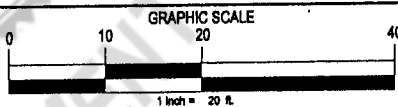

FILE #	06-135	C942-CONDO.dwg
CONTRACT #	C94.002	ARCHIVE
DATE	06/02/06	DRAWN BY WCT

MOORE BASS CONSULTING, INC.  
805 N. GADSDEN STREET  
TALLAHASSEE, FL 32303 (850) 222-6678  
CERTIFICATE OF AUTHORIZATION No.00007245

CLIENT NAME  
BARRINGTON PARK OF TALLAHASSEE L.L.C.


PROJECT NAME  
BARRINGTON PARK  
CONDOMINIUMS

SHEET TITLE  
FLOOR PLAN  
BUILDING 10 - BASEMENT LEVEL

# Moore Bass

CONSULTING  
TALLAHASSEE DESTIN ATLANTA  
www.moorebass.com


## CONDOMINIUM SURVEY

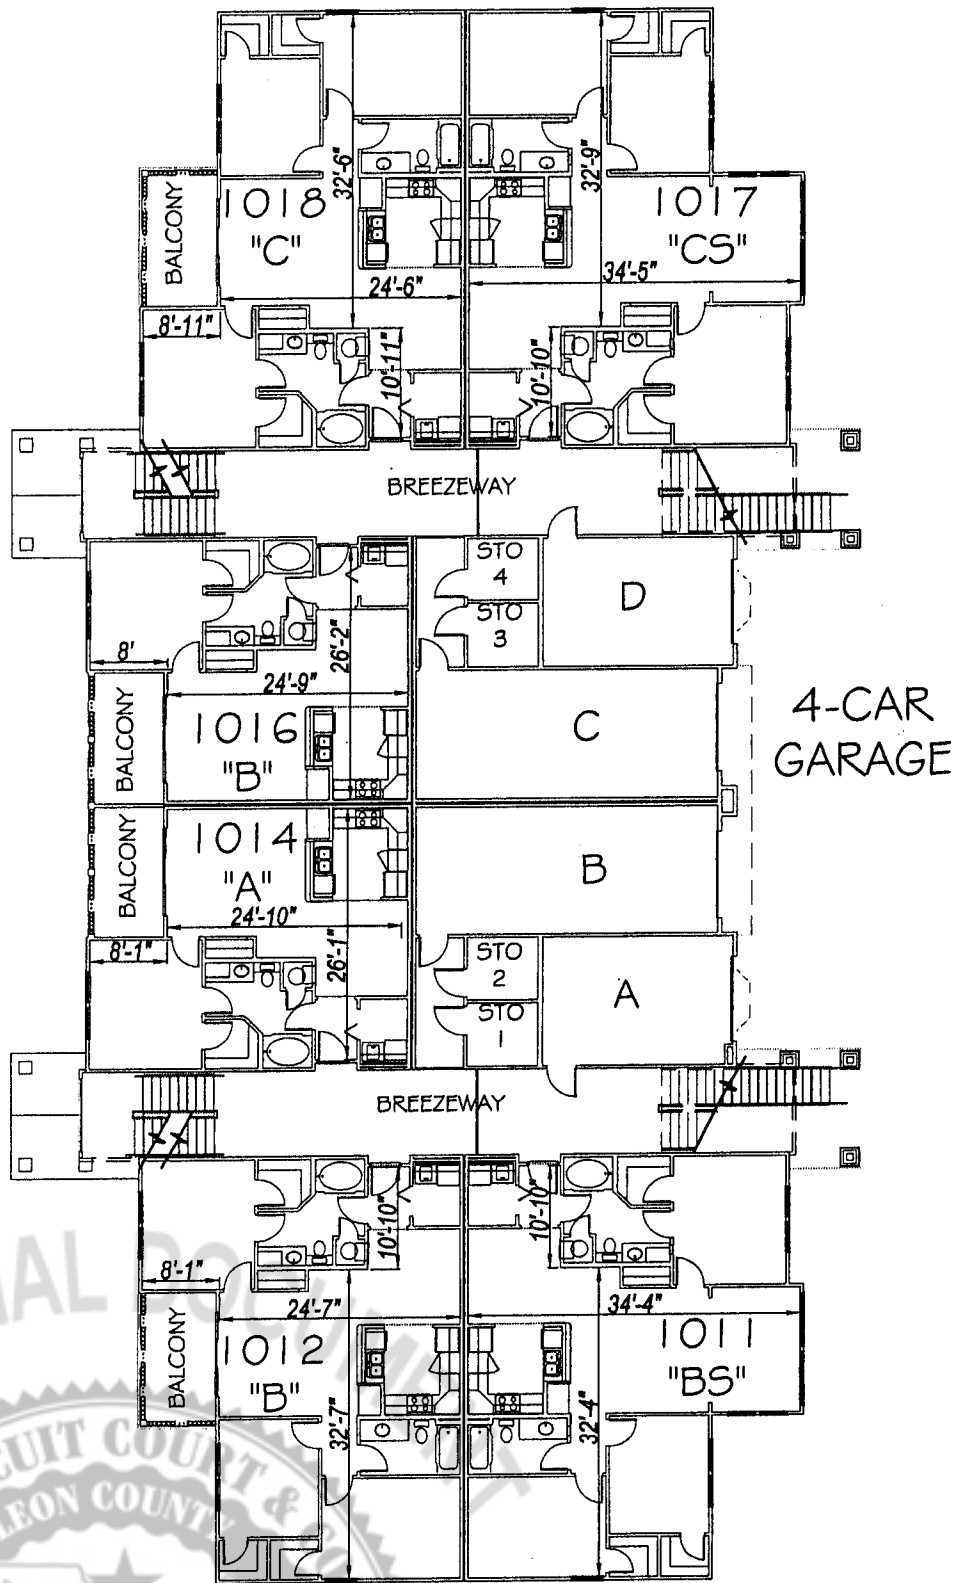

FIELD-VERIFIED OVERALL INTERIOR MEASUREMENTS

BUILDING 10 - 1st FLOOR (GROUND)  
UNITS 1011-1017 (THERE IS NO UNIT 1013 OR 1015)

© Moore Bass Consulting  
The Drawings, Specifications and other documents prepared by Moore Bass Consulting, Inc. (MB) for this Project are instruments of MB for use solely with respect to this Project and, unless otherwise provided, MB shall be deemed the author of these documents and shall retain all common law, statutory and other reserved rights, including the copyright.

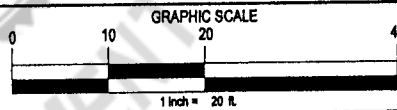

FILE #	06-135	C942-CONDO.dwg
CONTRACT #	C94.002	ARCHIVE
DATE	08/02/06	DRAWN BY WCT

MOORE BASS CONSULTING, INC.  
805 N. GADSDEN STREET  
TALLAHASSEE, FL 32303 (850) 222-5678  
CERTIFICATE OF AUTHORIZATION No.00007245

CLIENT NAME  
BARRINGTON PARK OF TALLAHASSEE L.L.C.


PROJECT NAME  
BARRINGTON PARK  
CONDOMINIUMS

SHEET TITLE	FLOOR PLAN BUILDING 10 - 1st FLOOR	50
-------------	---------------------------------------	----

# Moore Bass

CONSULTING  
TALLAHASSEE DESTIN ATLANTA  
www.moorebass.com


## CONDOMINIUM SURVEY

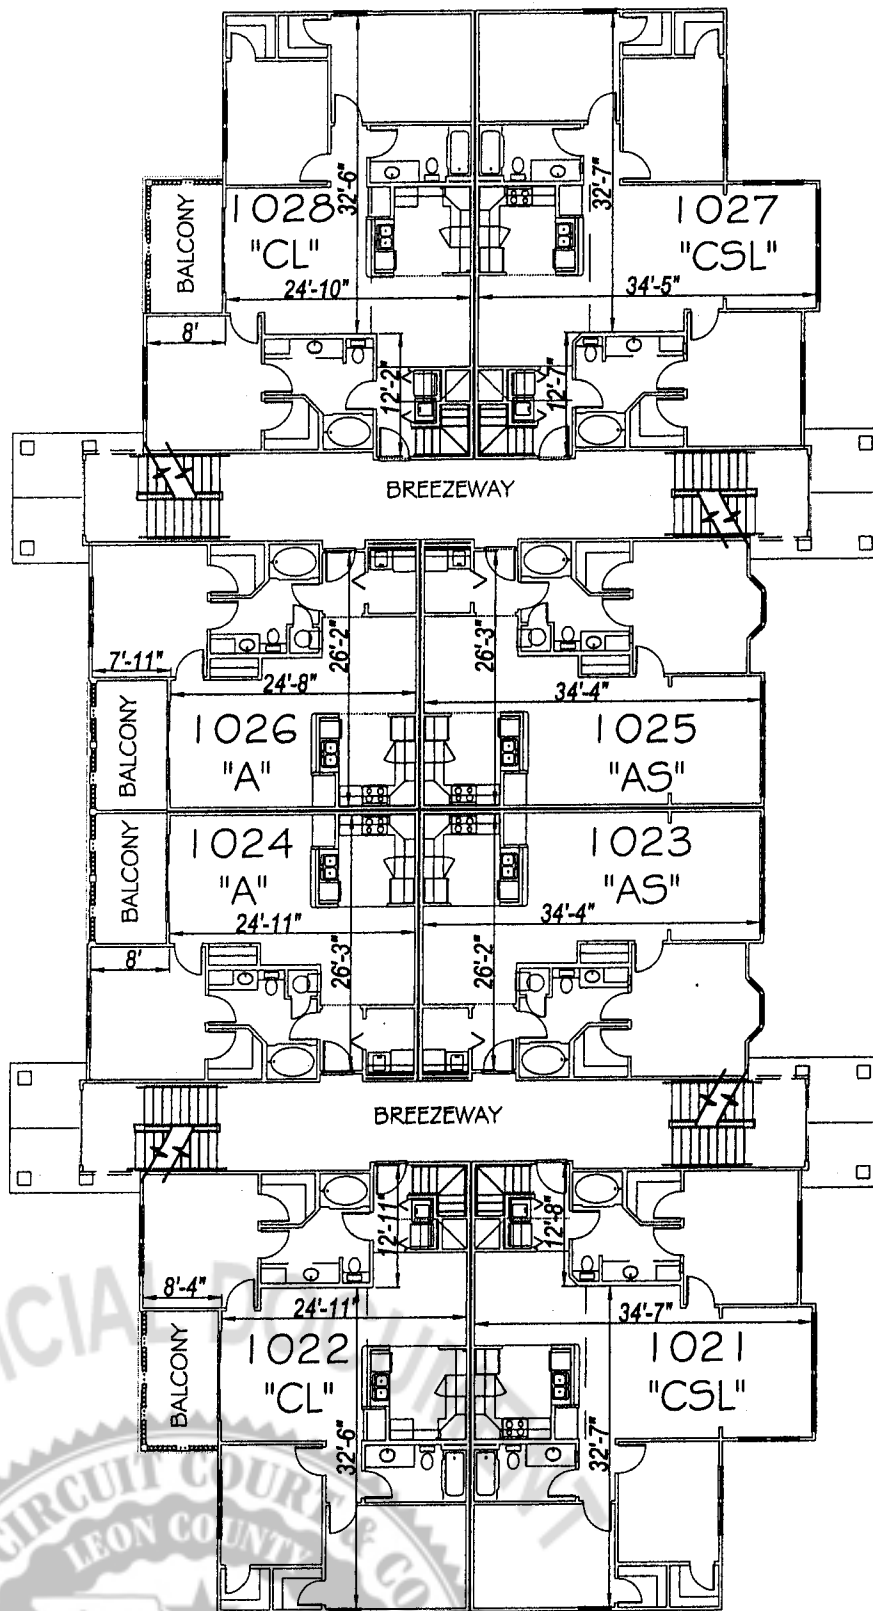

FIELD-VERIFIED OVERALL INTERIOR MEASUREMENTS

BUILDING 10 - 2nd FLOOR  
UNITS 1021-1028

Moore Bass Consulting  
The Drawings, Specifications and other documents prepared by Moore Bass Consulting, Inc. (MB) for this Project are instruments of MB for use solely with respect to this Project and, unless otherwise provided, MB shall be deemed the author of these documents and shall retain all common law, statutory and other reserved rights, including the copyright.

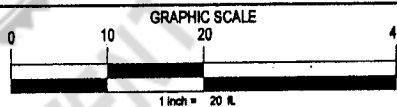

FILE #	06-135	C942-CONDO.dwg
CONTRACT #	C94.002	ARCHIVE
DATE	06/02/06	DRAWN BY WCT

MOORE BASS CONSULTING, INC.  
805 N. GADSDEN STREET  
TALLAHASSEE, FL 32303 (850) 222-8676  
CERTIFICATE OF AUTHORIZATION No. 00007245

CLIENT NAME  
BARRINGTON PARK OF TALLAHASSEE L.L.C.

PROJECT NAME  
BARRINGTON PARK  
CONDOMINIUMS


SHEET TITLE  
FLOOR PLAN  
BUILDING 10 - 2nd FLOOR

51

# Moore Bass

CONSULTING  
TALLAHASSEE DESTIN ATLANTA  
www.moorebass.com


## CONDOMINIUM SURVEY

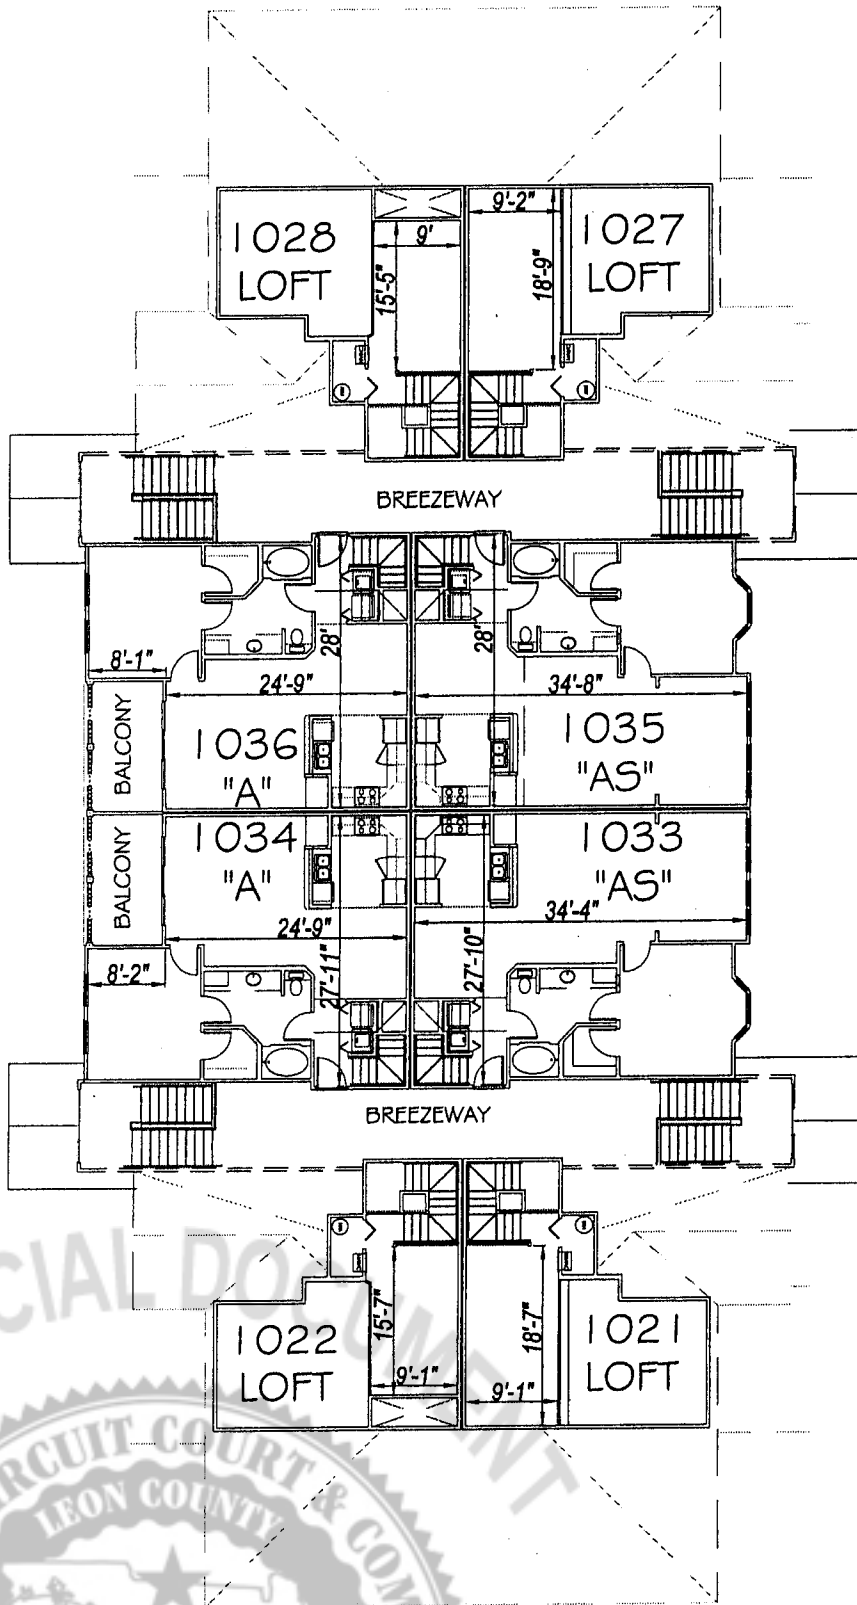

FIELD-VERIFIED OVERALL INTERIOR MEASUREMENTS

BUILDING 10 - 3rd FLOOR  
UNITS 1033-1036

© Moore Bass Consulting  
The Drawings, Specifications and other documents prepared by Moore Bass Consulting, Inc. (MB) for this Project are instruments of MB for use solely with respect to this Project and, unless otherwise provided, MB shall be deemed the author of these documents and shall retain all common law, statutory and other reserved rights, including the copyright.

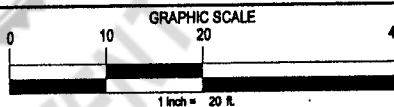

FILE #	06-135	C942-CONDO.dwg
CONTRACT #	C94.002	ARCHIVE
DATE	06/02/06	DRAWN BY WCT

MOORE BASS CONSULTING, INC.  
805 N. GADSDEN STREET  
TALLAHASSEE, FL. 32303 (850) 222-5678  
CERTIFICATE OF AUTHORIZATION No.00007245

CLIENT NAME  
BARRINGTON PARK OF TALLAHASSEE L.L.C.


PROJECT NAME  
BARRINGTON PARK  
CONDOMINIUMS

SHEET TITLE	FLOOR PLAN BUILDING 10 - 3rd FLOOR	52
-------------	---------------------------------------	----

# Moore Bass

CONSULTING  
TALLAHASSEE DESTIN ATLANTA  
www.moorebass.com


## CONDOMINIUM SURVEY

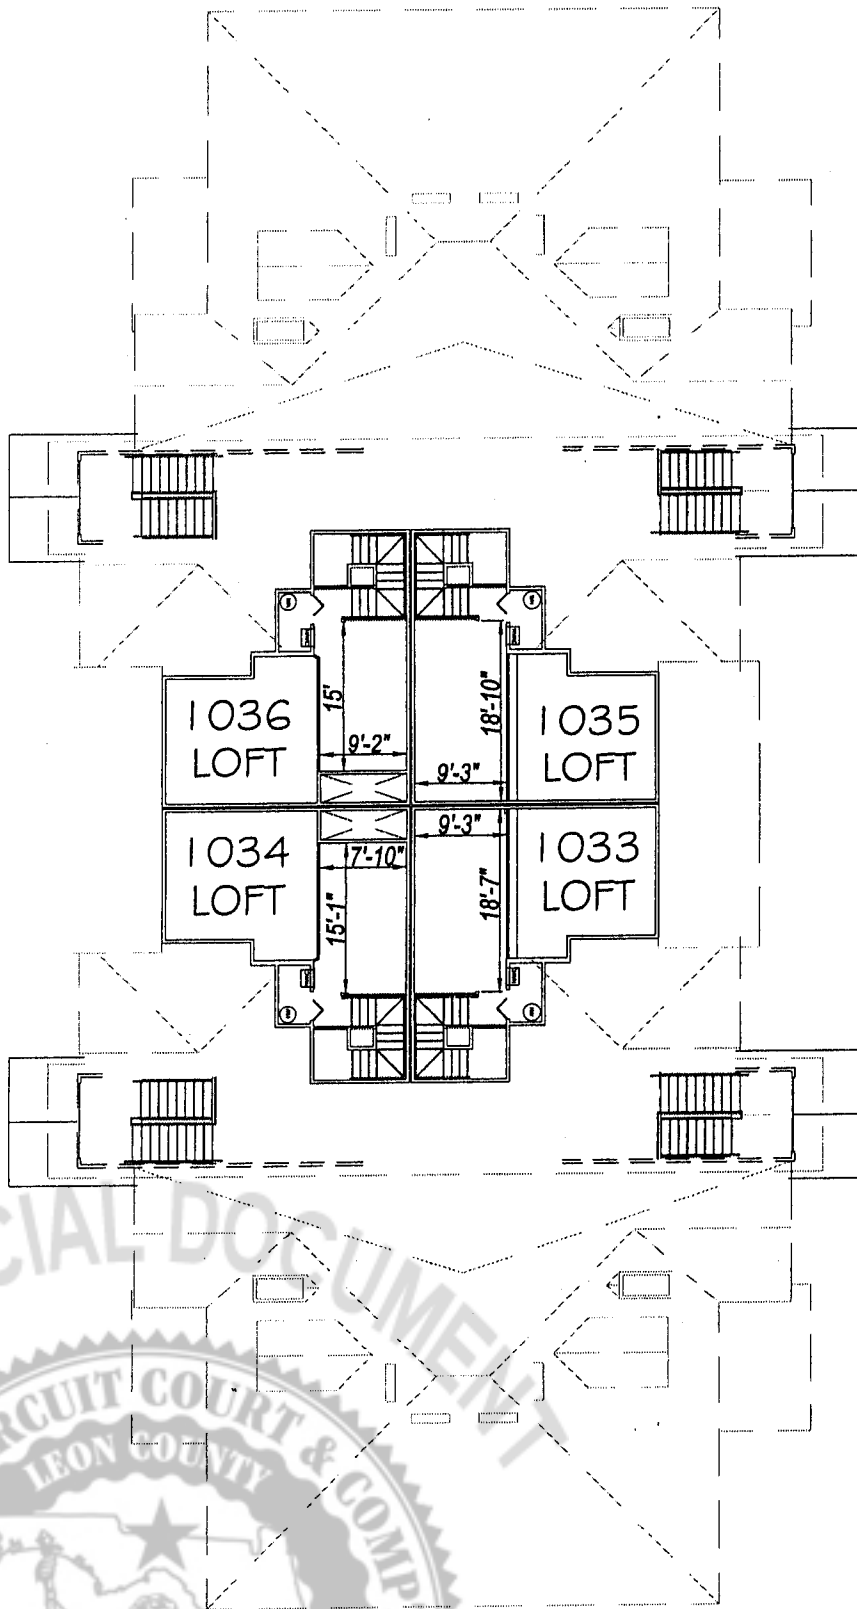

FIELD-VERIFIED OVERALL INTERIOR MEASUREMENTS

BUILDING 10 - 4th FLOOR (LOFT LEVEL)  
UNITS 1033-1036

© Moore Bass Consulting  
The Drawings, Specifications and other documents prepared by Moore Bass Consulting, Inc. (MB) for this Project are instruments of MB for use solely with respect to this Project and, unless otherwise provided, MB shall be deemed the author of these documents and shall retain all common law, statutory and other reserved rights, including the copyright.

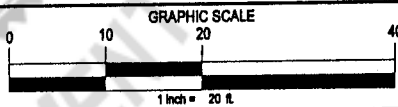

FILE #	06-135	C942-CONDO.dwg
CONTRACT #	C94.002	ARCHIVE
DATE	06/02/08	DRAWN BY WCT
SHEET TITLE	FLOOR PLAN BUILDING 10 - 4th FLOOR	
		53

MOORE BASS CONSULTING, INC.  
805 N. GADSDEN STREET  
TALLAHASSEE, FL 32303 (850) 222-5678  
CERTIFICATE OF AUTHORIZATION No.00007245


CLIENT NAME  
BARRINGTON PARK OF TALLAHASSEE L.L.C.

PROJECT NAME  
BARRINGTON PARK  
CONDOMINIUMS

# Moore Bass

C O N S U L T I N G  
TALLAHASSEE DESTIN ATLANTA  
www.moorebass.com


## CONDOMINIUM SURVEY

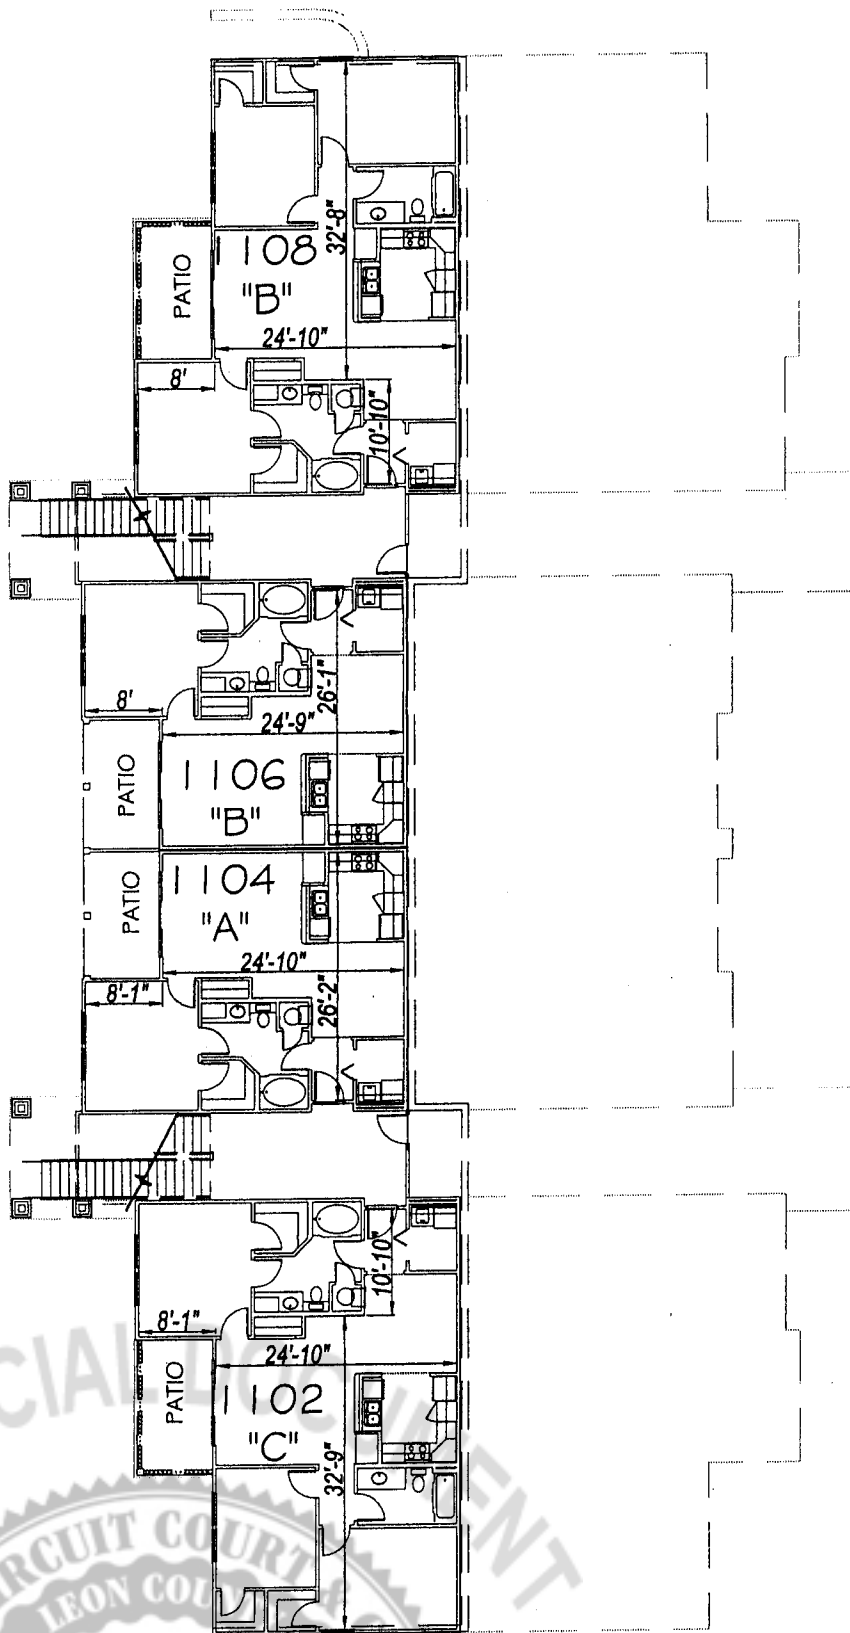

FIELD-VERIFIED OVERALL INTERIOR MEASUREMENTS

BUILDING 11 - BASEMENT LEVEL  
UNITS 1102, 1104, 1106, 1108

© Moore Bass Consulting  
The Drawings, Specifications and other documents prepared by Moore Bass Consulting, Inc. (MB) for this Project are Instruments of MB for use solely with respect to this Project and, unless otherwise provided, MB shall be deemed the author of these documents and shall retain all common law, statutory and other reserved rights, including the copyright.

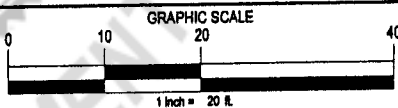

FILE #	06-135	C942-CONDO.dwg
CONTRACT #	C94.002	ARCHIVE
DATE	06/02/08	DRAWN BY WCT

MOORE BASS CONSULTING, INC.  
805 N. GADSDEN STREET  
TALLAHASSEE, FL 32303 (850) 222-5678  
CERTIFICATE OF AUTHORIZATION No.00007245

CLIENT NAME  
BARRINGTON PARK OF TALLAHASSEE L.L.C.


PROJECT NAME  
BARRINGTON PARK  
CONDOMINIUMS

SHEET TITLE  
FLOOR PLAN  
BUILDING 11 - BASEMENT LEVEL

# Moore Bass

CONSULTING  
TALLAHASSEE DESTIN ATLANTA  
www.moorebass.com


## CONDOMINIUM SURVEY

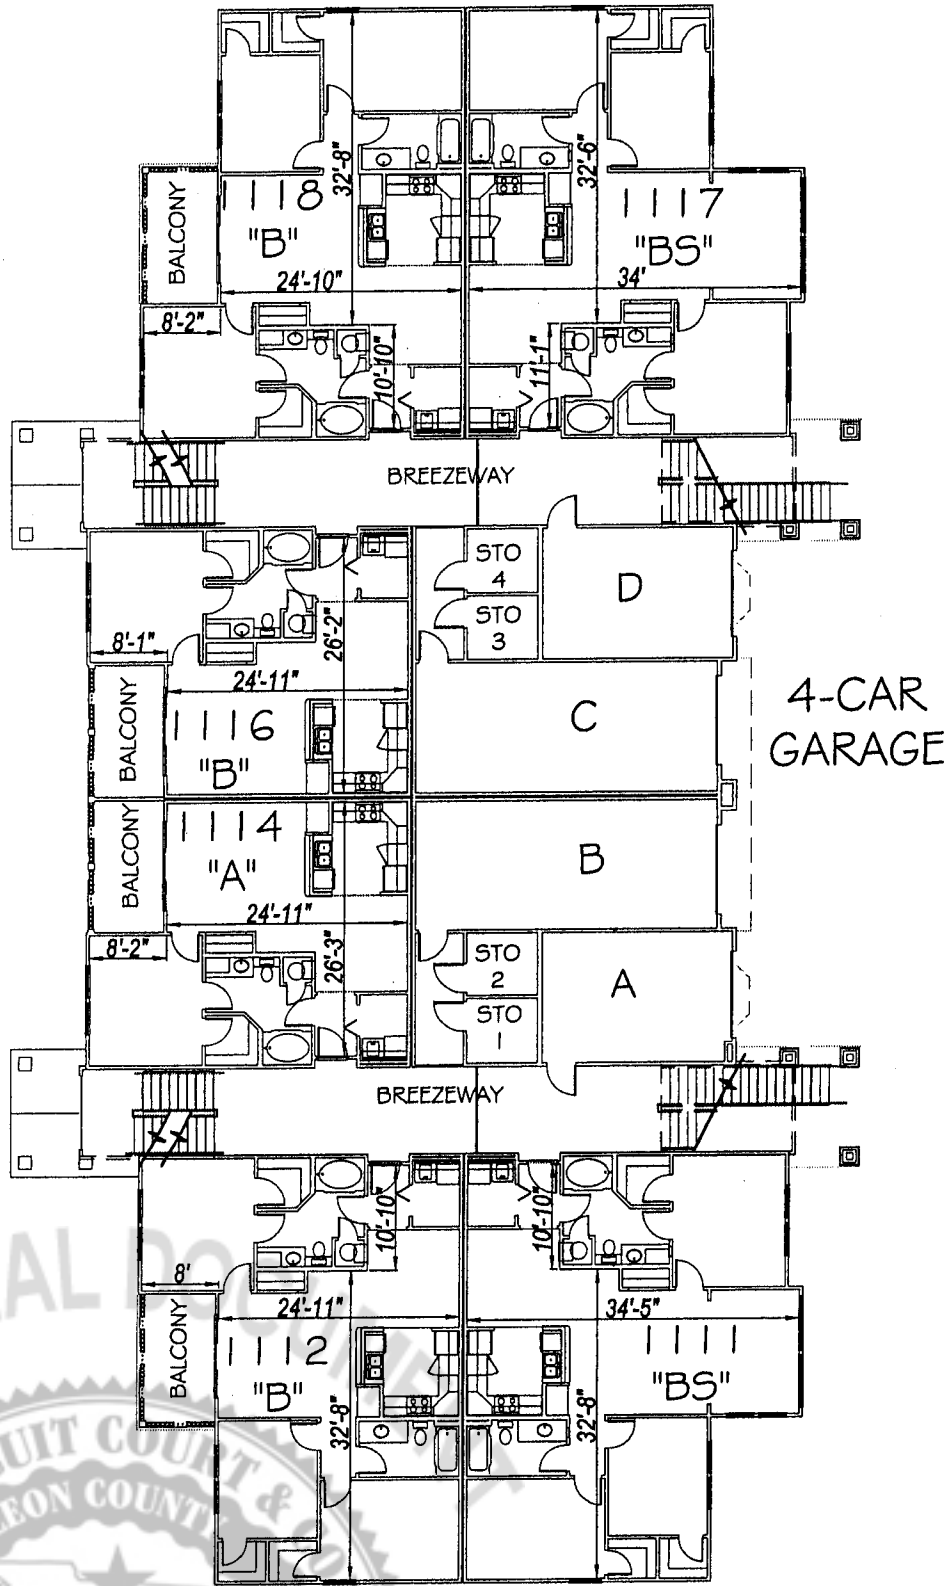

FIELD-VERIFIED OVERALL INTERIOR MEASUREMENTS

BUILDING 11 - 1st FLOOR (GROUND)  
UNITS 1111-1117 (THERE IS NO UNIT 1113 OR 1115)

© Moore Bass Consulting  
The Drawings, Specifications and other documents prepared by Moore Bass Consulting, Inc. (MB) for this Project are instruments of MB for use solely with respect to this Project and, unless otherwise provided, MB shall be deemed the author of these documents and shall retain all common law, statutory and other reserved rights, including the copyright.

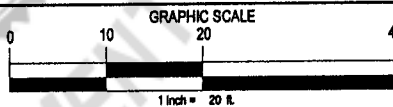

FILE #	08-135	C842-CONDO.dwg
CONTRACT #	C84.002	ARCHIVE
DATE	06/02/06	DRAWN BY WCT
SHEET TITLE	FLOOR PLAN BUILDING 11 - 1st FLOOR	

MOORE BASS CONSULTING, INC.  
805 N. GADSDEN STREET  
TALLAHASSEE, FL 32303 (850) 222-5878  
CERTIFICATE OF AUTHORIZATION No.00007245

CLIENT NAME  
BARRINGTON PARK OF TALLAHASSEE L.L.C.


PROJECT NAME  
BARRINGTON PARK CONDOMINIUMS

55

# Moore Bass

CONSULTING  
TALLAHASSEE DESTIN ATLANTA  
www.moorebass.com


## CONDOMINIUM SURVEY

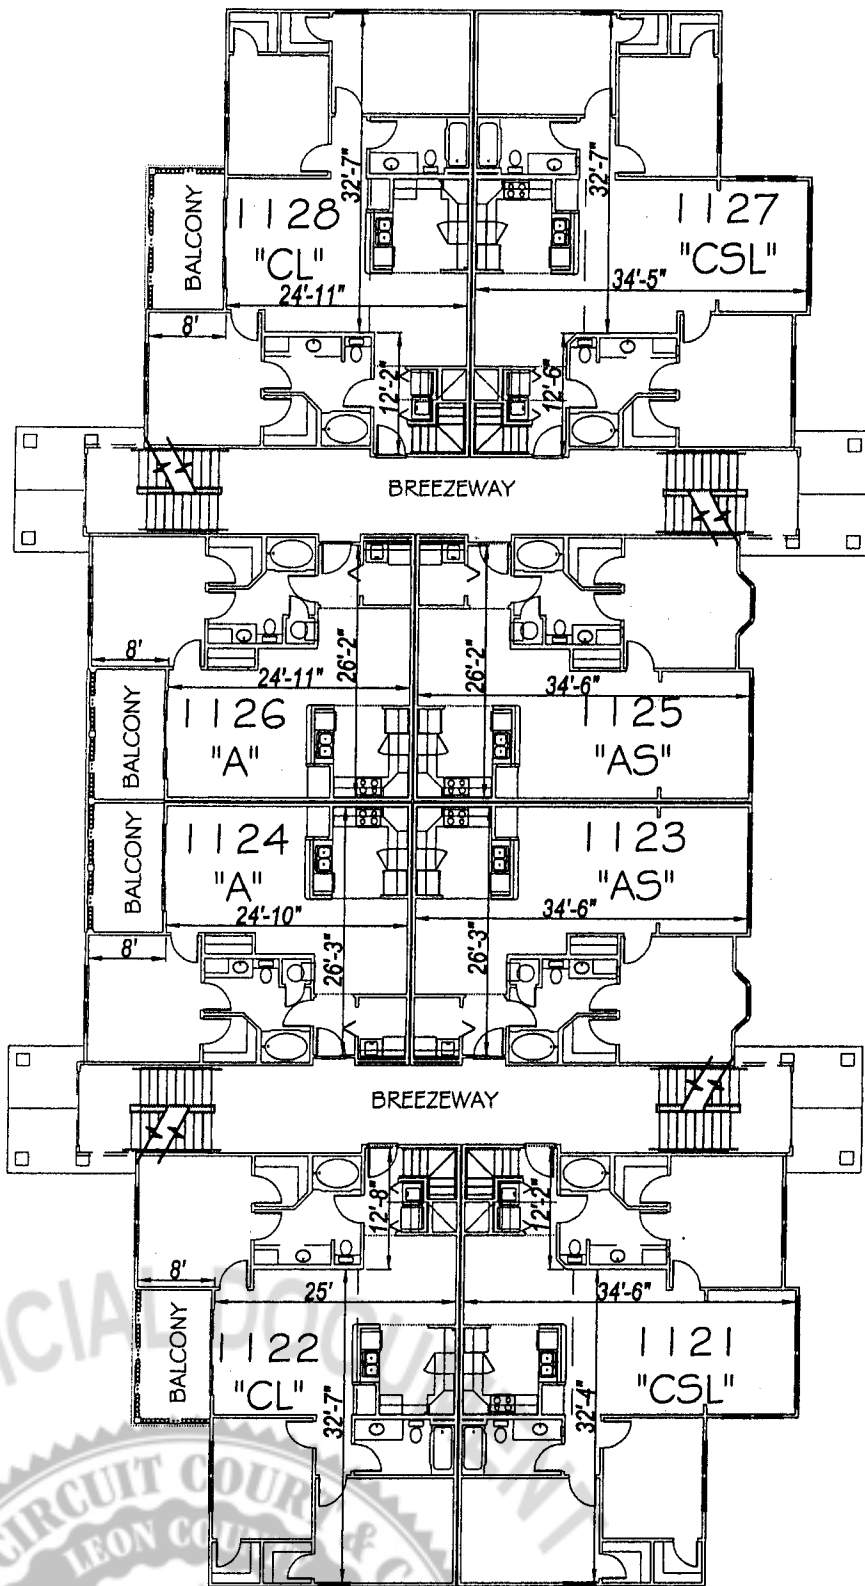

FIELD-VERIFIED OVERALL INTERIOR MEASUREMENTS

BUILDING 11 - 2nd FLOOR  
UNITS 1121-1128

Moore Bass Consulting  
The Drawings, Specifications and other documents prepared by Moore Bass Consulting, Inc. (MB) for this Project are instruments of MB for use solely with respect to this Project and, unless otherwise provided, MB shall be deemed the author of these documents and shall retain all common law, statutory and other reserved rights, including the copyright.

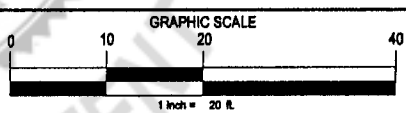

FILE #	08-135	C942-CONDO.dwg
CONTRACT #	C94.002	ARCHIVE
DATE	06/02/06	DRAWN BY WCT


MOORE BASS CONSULTING, INC. 805 N. GADSDEN STREET TALLAHASSEE, FL 32303 (850) 222-5678 CERTIFICATE OF AUTHORIZATION No.00007245	CLIENT NAME BARRINGTON PARK OF TALLAHASSEE L.L.C.	PROJECT NAME BARRINGTON PARK CONDOMINIUMS	SHEET TITLE FLOOR PLAN BUILDING 11 - 2nd FLOOR	56
--	--	---	--	----



# Moore Bass

CONSULTING  
TALLAHASSEE DESTIN ATLANTA  
www.moorebass.com


## CONDOMINIUM SURVEY

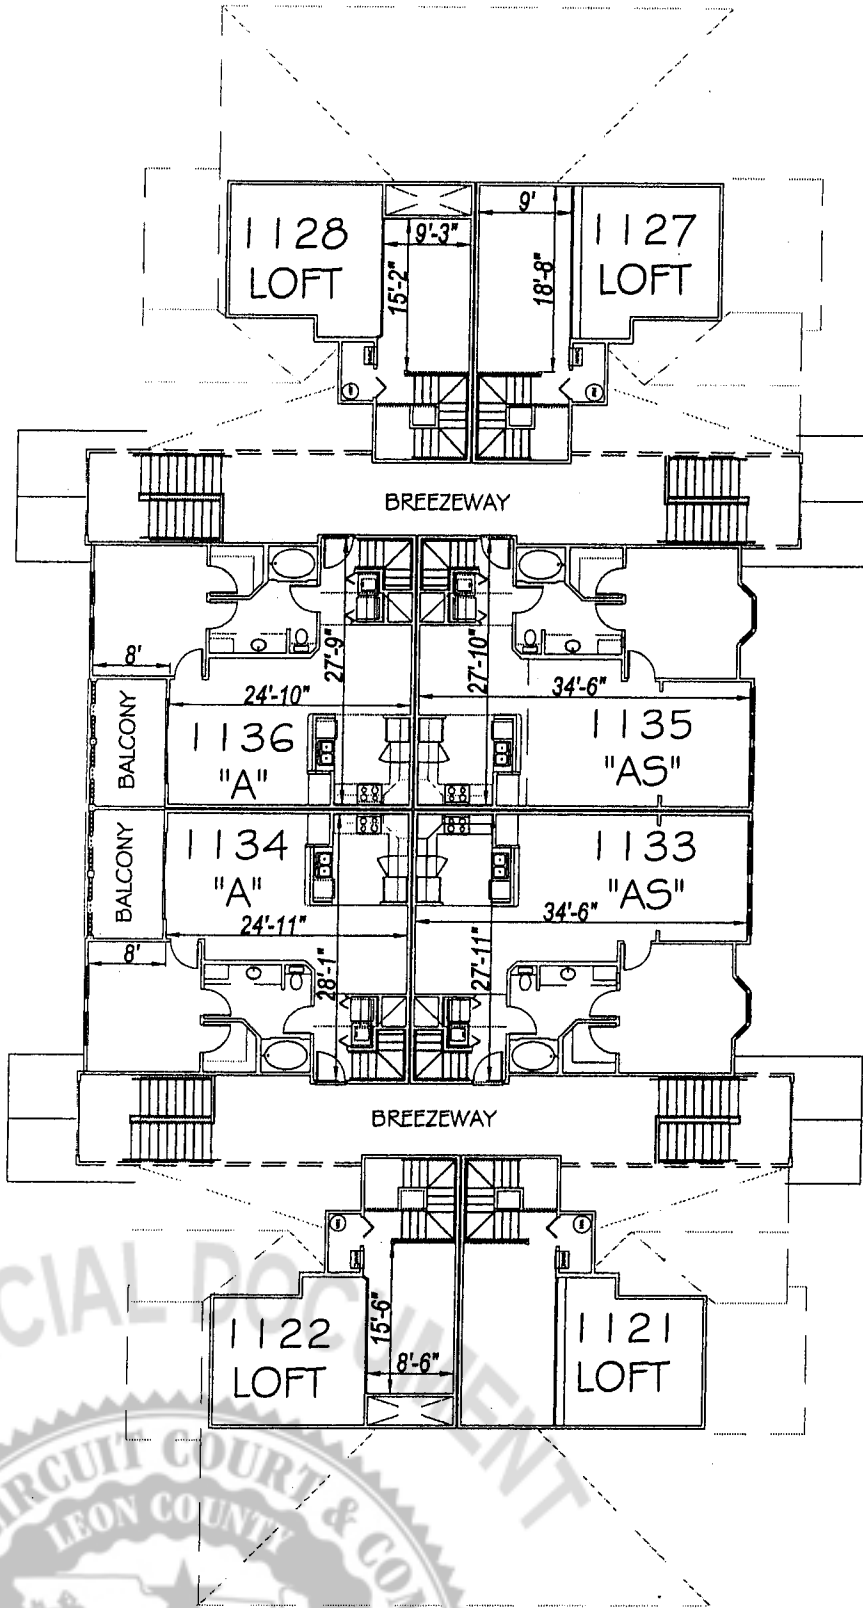

FIELD-VERIFIED OVERALL INTERIOR MEASUREMENTS

BUILDING 11 - 3rd FLOOR  
UNITS 1121-1136

Moore Bass Consulting  
The Drawings, Specifications and other documents prepared by Moore Bass Consulting, Inc. (MB) for this Project are instruments of MB for use solely with respect to this Project and, unless otherwise provided, MB shall be deemed the author of these documents and shall retain all common law, statutory and other reserved rights, including the copyright.

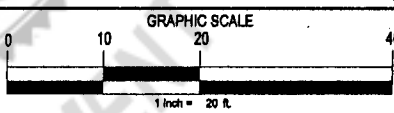

FILE #	08-135	C942-CONDO.dwg
CONTRACT #	C94.002	ARCHIVE
DATE	06/02/08	DRAWN BY WCT

MOORE BASS CONSULTING, INC.  
805 N. GADSDEN STREET  
TALLAHASSEE, FL 32303 (850) 222-5678  
CERTIFICATE OF AUTHORIZATION No.00007246

CLIENT NAME  
BARRINGTON PARK OF TALLAHASSEE L.L.C.


PROJECT NAME  
BARRINGTON PARK CONDOMINIUMS

SHEET TITLE  
FLOOR PLAN  
BUILDING 11 - 3rd FLOOR

# Moore Bass

C O N S U L T I N G  
TALLAHASSEE DESTIN ATLANTA  
www.moorebass.com


## CONDOMINIUM SURVEY

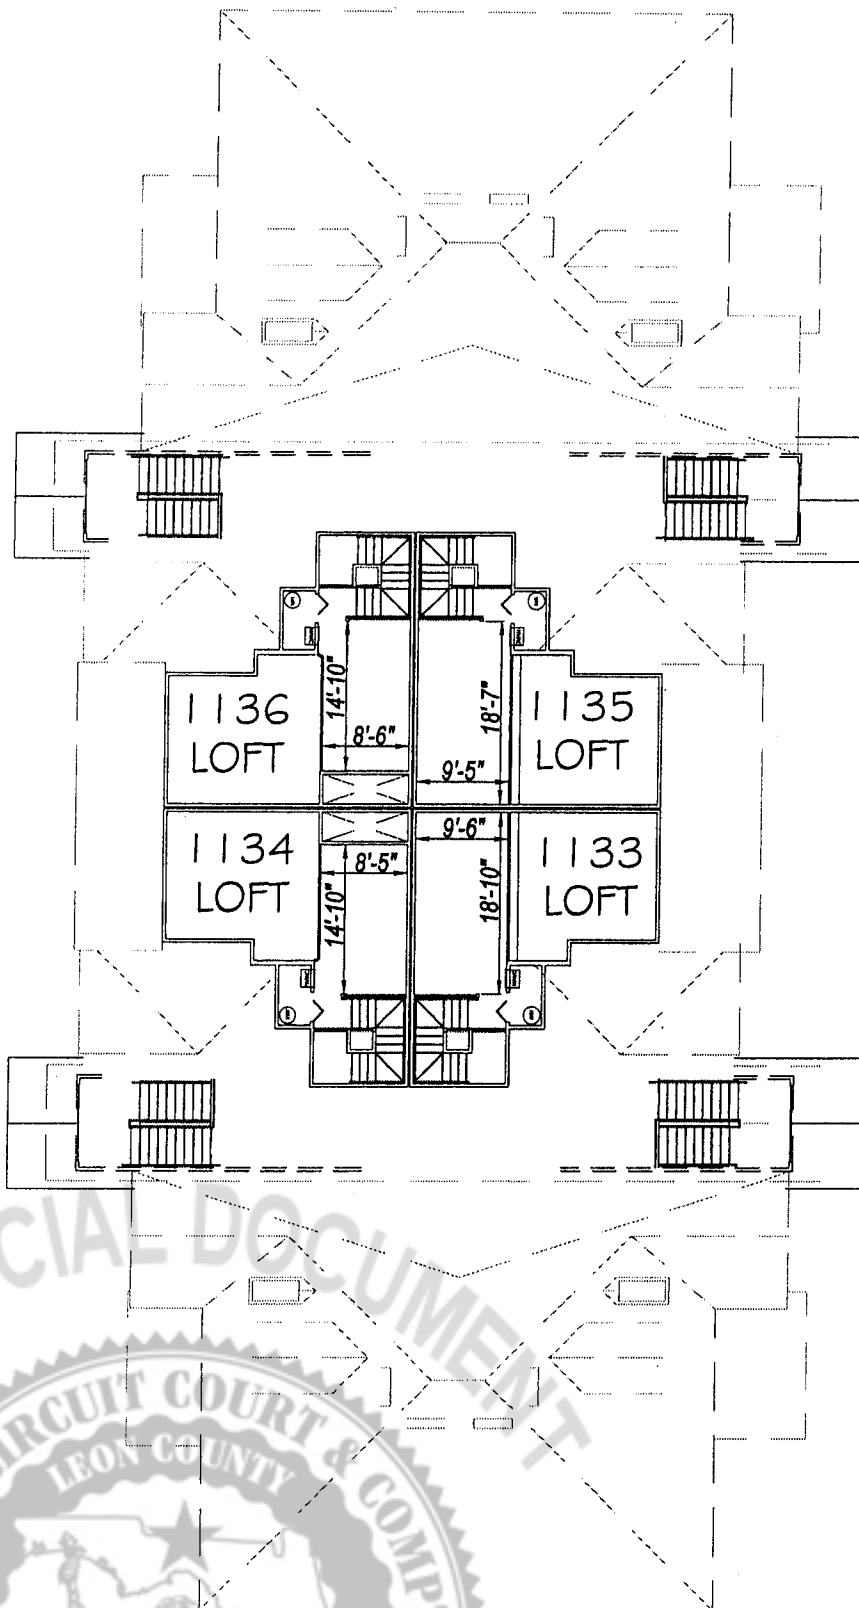

FIELD-VERIFIED OVERALL INTERIOR MEASUREMENTS

BUILDING 11 - 4th FLOOR (LOFT LEVEL)  
UNITS 1133-1136

© Moore Bass Consulting  
The Drawings, Specifications and other documents prepared by Moore Bass Consulting, Inc. (MB) for this Project are instruments of MB for use solely with respect to this Project and, unless otherwise provided, MB shall be deemed the author of these documents and shall retain all common law, statutory and other reserved rights, including the copyright.

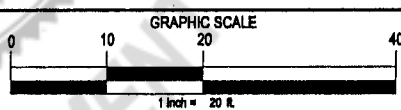

FILE #	08-135	C942-CONDO.dwg
CONTRACT #	C94.002	ARCHIVE
DATE	08/02/08	DRAWN BY WCT

MOORE BASS CONSULTING, INC.  
805 N. GADSDEN STREET  
TALLAHASSEE, FL. 32303 (880) 222-5678  
CERTIFICATE OF AUTHORIZATION No.00007246

CLIENT NAME  
BARRINGTON PARK OF TALLAHASSEE L.L.C.


PROJECT NAME  
BARRINGTON PARK  
CONDOMINIUMS

SHEET TITLE  
FLOOR PLAN  
BUILDING 11 - 4th FLOOR

# Moore Bass

C O N S U L T I N G  
TALLAHASSEE DESTIN ATLANTA  
www.moorebass.com


## CONDOMINIUM SURVEY

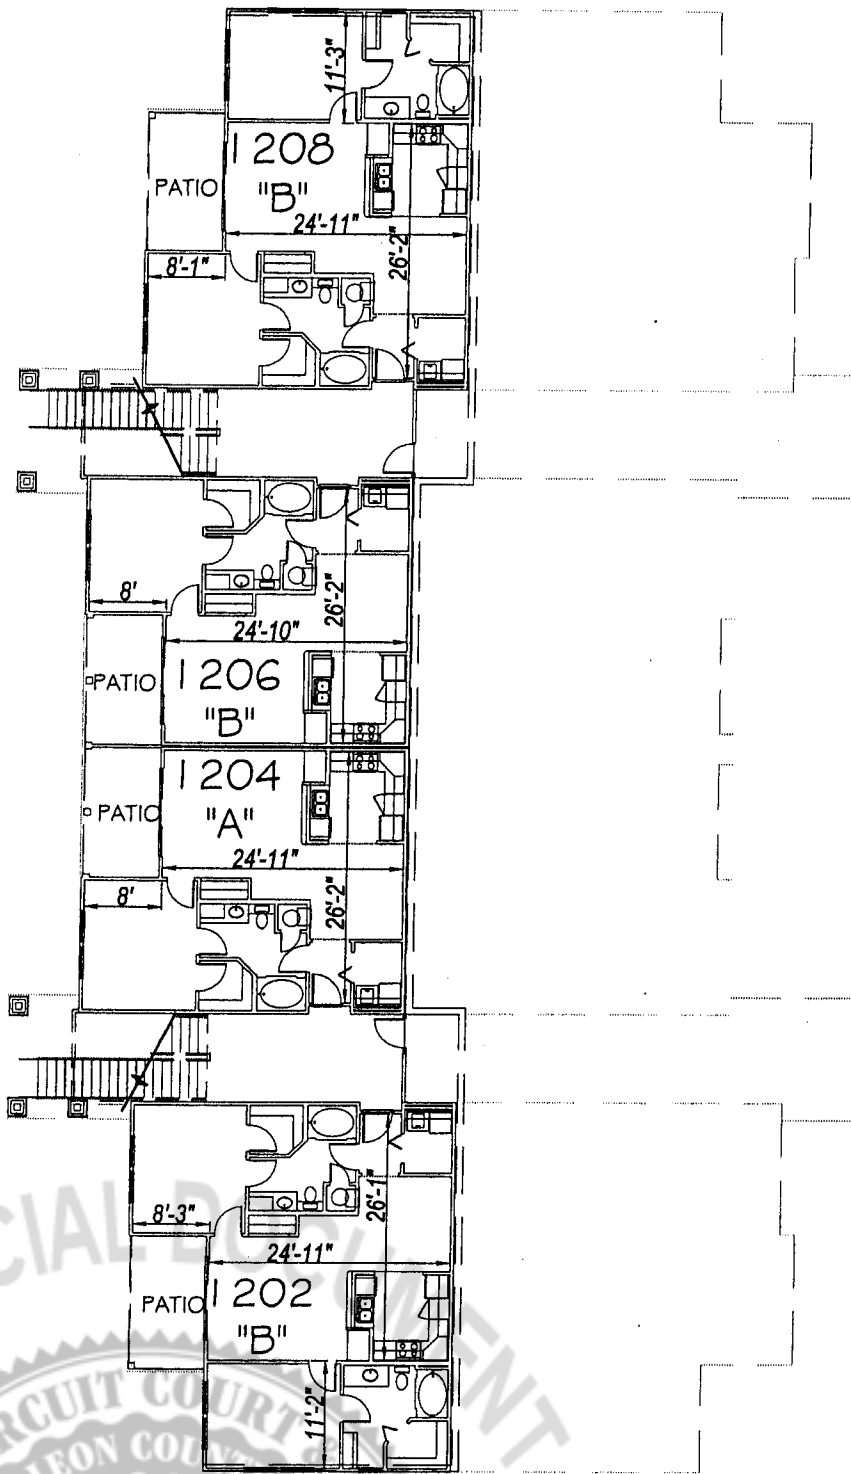

FIELD-VERIFIED OVERALL INTERIOR MEASUREMENTS

BUILDING 12 - BASEMENT LEVEL  
UNITS 1202, 1204, 1206, 1208

© Moore Bass Consulting  
The Drawings, Specifications and other documents prepared by Moore Bass Consulting, Inc. (MB) for this Project are instruments of MB for use solely with respect to this Project and, unless otherwise provided, MB shall be deemed the author of these documents and shall retain all common law, statutory and other reserved rights, including the copyright.

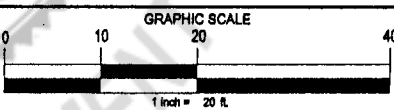

FILE #	06-135	C942-CONDO.dwg
CONTRACT #	C94.002	ARCHIVE
DATE	06/02/08	DRAWN BY WCT

MOORE BASS CONSULTING, INC.  
805 N. GADSDEN STREET  
TALLAHASSEE, FL 32303 (850) 222-5878  
CERTIFICATE OF AUTHORIZATION No.00007245

CLIENT NAME  
BARRINGTON PARK OF TALLAHASSEE L.L.C.

PROJECT NAME  
BARRINGTON PARK  
CONDOMINIUMS


SHEET TITLE  
FLOOR PLAN  
BUILDING 12 - BASEMENT LEVEL

59

# Moore Bass

C O N S U L T I N G  
TALLAHASSEE DESTIN ATLANTA  
www.moorebass.com


## CONDOMINIUM SURVEY

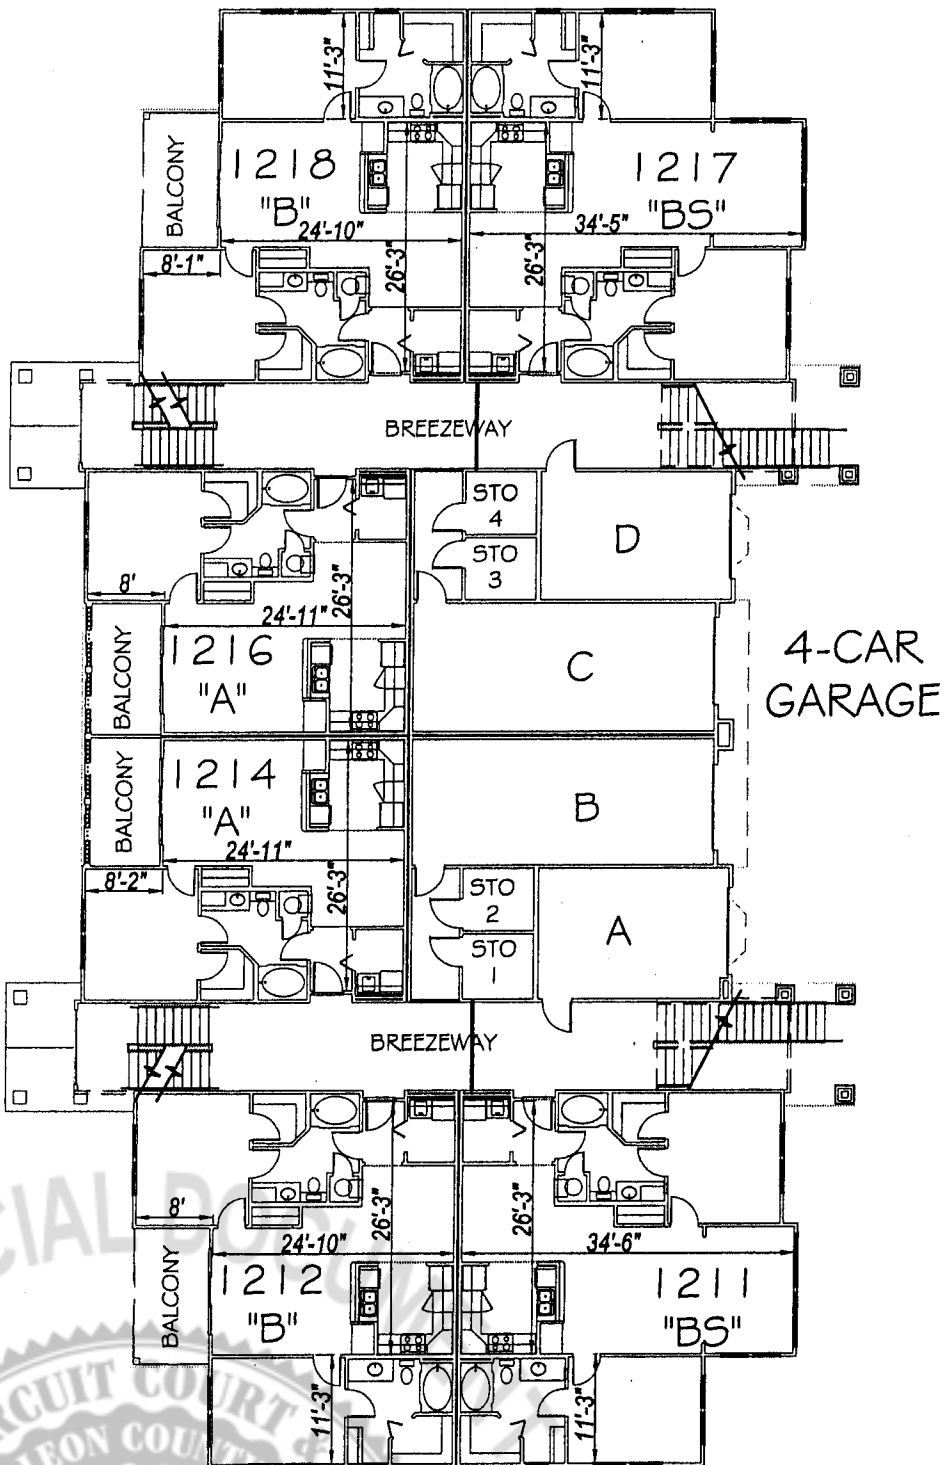

FIELD-VERIFIED OVERALL INTERIOR MEASUREMENTS

BUILDING 12 - 1st FLOOR  
UNITS 1211-1217 (THERE IS NO UNIT 1213 OR 1215)

© Moore Bass Consulting  
The Drawings, Specifications and other documents prepared by Moore Bass Consulting, Inc. (MB) for this Project are Instruments of MB for use solely with respect to this Project and, unless otherwise provided, MB shall be deemed the author of these documents and shall retain all common law, statutory and other reserved rights, including the copyright.

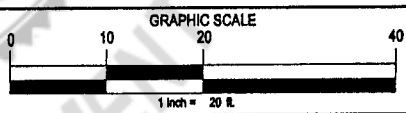

FILE #	06-135	C942-CONDO.dwg
CONTRACT #	C94.002	ARCHIVE
DATE	06/02/06	DRAWN BY WCT

MOORE BASS CONSULTING, INC.  
808 N. GADSDEN STREET  
TALLAHASSEE, FL. 32303 (850) 222-5678  
CERTIFICATE OF AUTHORIZATION No.00007245

CLIENT NAME  
BARRINGTON PARK OF TALLAHASSEE L.L.C.


PROJECT NAME  
BARRINGTON PARK CONDOMINIUMS

SHEET TITLE  
FLOOR PLAN BUILDING 12 - 1st FLOOR

# Moore Bass

C O N S U L T I N G  
TALLAHASSEE DESTIN ATLANTA  
www.moorebass.com


## CONDOMINIUM SURVEY

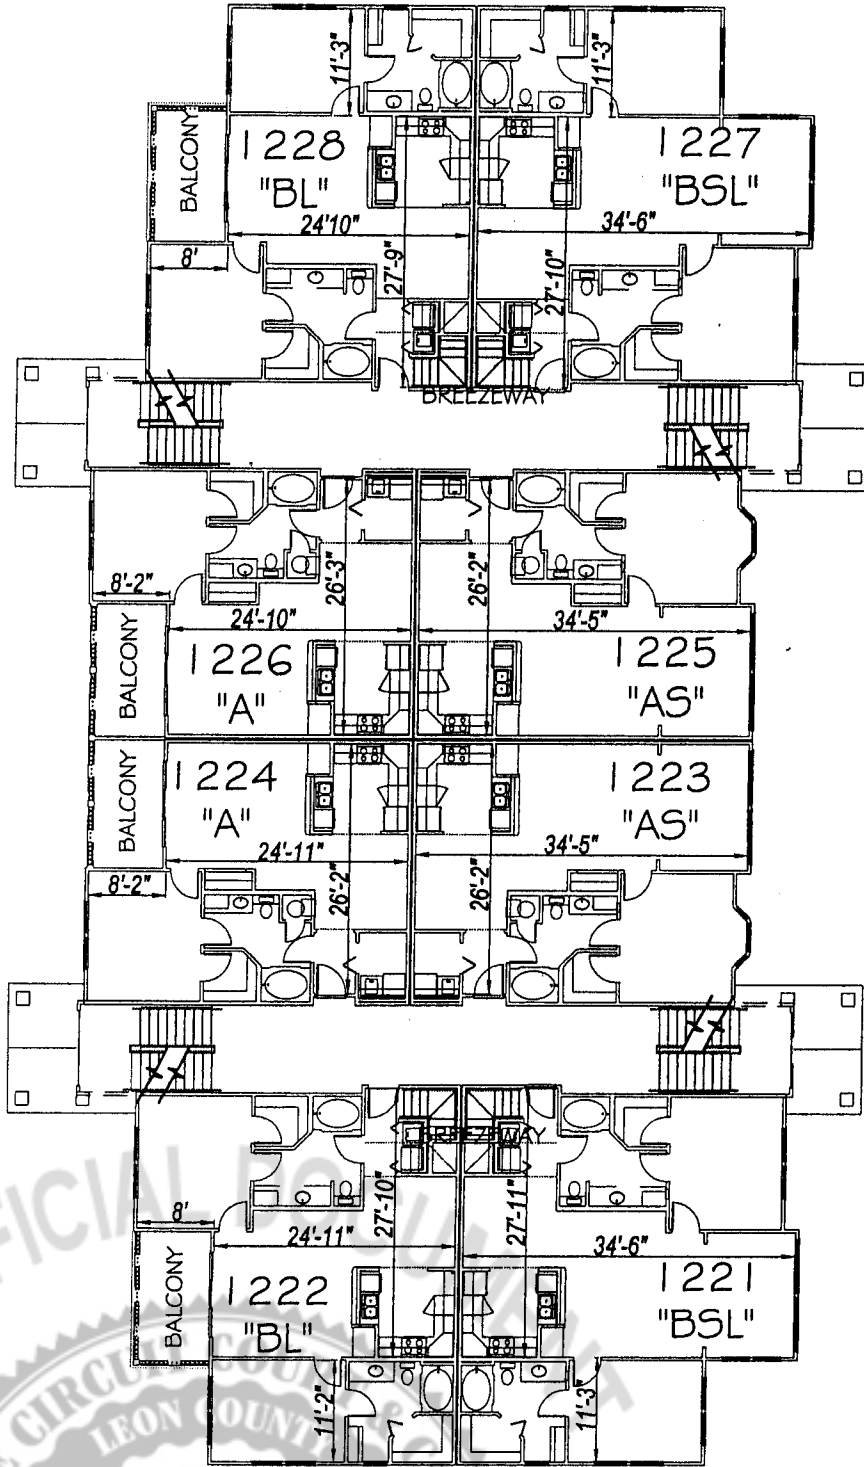

FIELD-VERIFIED OVERALL INTERIOR MEASUREMENTS

BUILDING 12 - 2nd FLOOR  
UNITS 1221-1228

Moore Bass Consulting  
The Drawings, Specifications and other documents prepared by Moore Bass Consulting, Inc. (MB) for this Project are instruments of MB for use solely with respect to this Project and, unless otherwise provided, MB shall be deemed the author of these documents and shall retain all common law, statutory and other reserved rights, including the copyright.

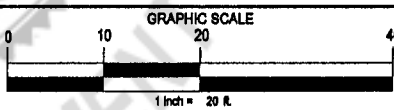

FILE #	06-135	C942-CONDO.dwg
CONTRACT #	C94.002	ARCHIVE
DATE	06/02/06	DRAWN BY WCT

MOORE BASS CONSULTING, INC.  
805 N. GADSDEN STREET  
TALLAHASSEE, FL 32303 (850) 222-6676  
CERTIFICATE OF AUTHORIZATION No.00007245

CLIENT NAME  
BARRINGTON PARK OF TALLAHASSEE L.L.C.


PROJECT NAME  
BARRINGTON PARK CONDOMINIUMS

SHEET TITLE  
FLOOR PLAN  
BUILDING 12 - 2nd FLOOR

# Moore Bass

CONSULTING  
TALLAHASSEE DESTIN ATLANTA  
www.moorebass.com


## CONDOMINIUM SURVEY

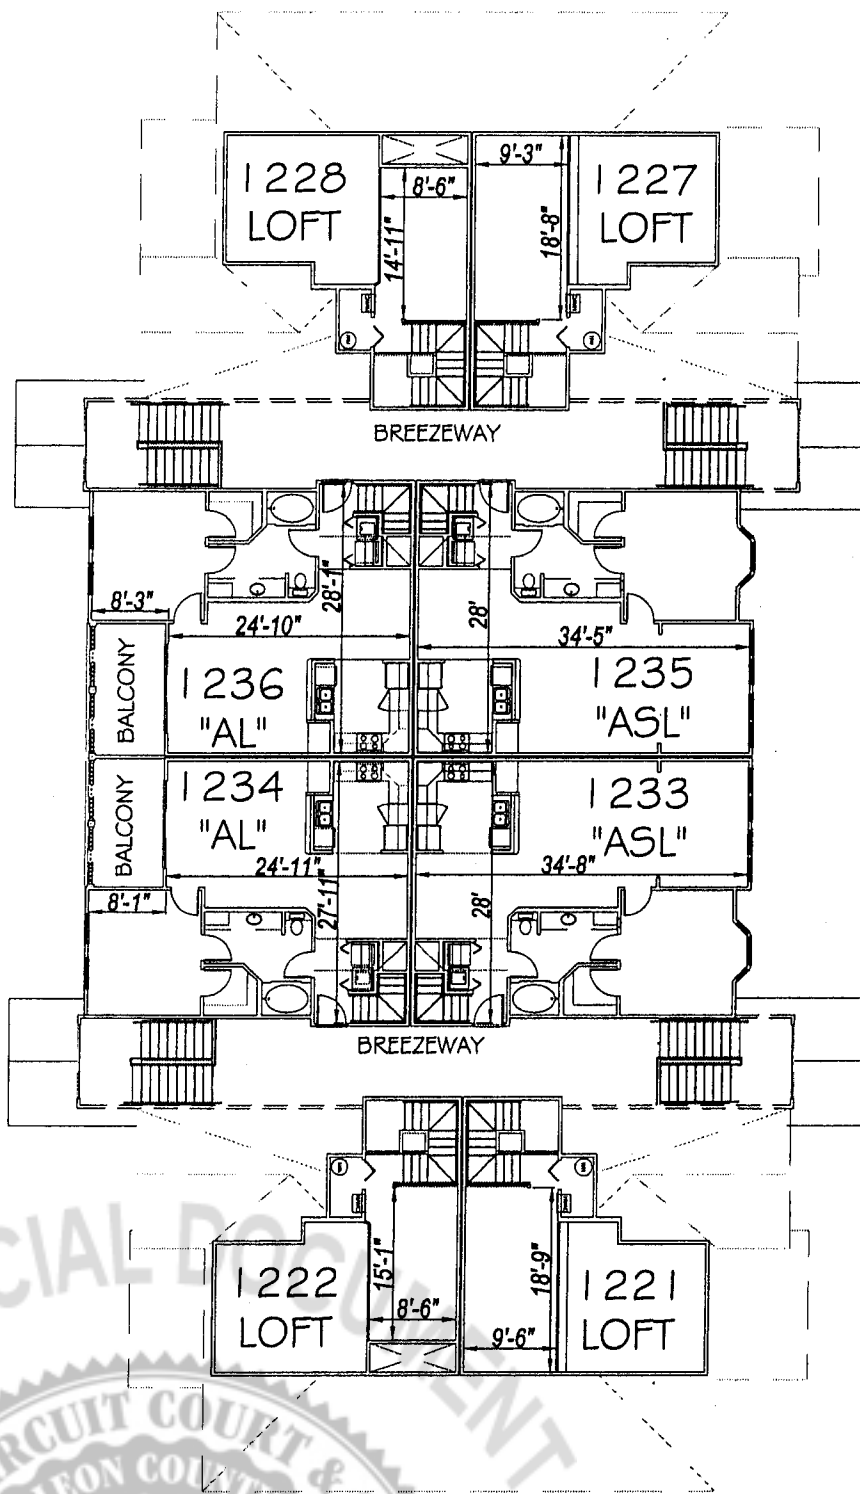

FIELD-VERIFIED OVERALL INTERIOR MEASUREMENTS

BUILDING 12 - 3rd FLOOR  
UNITS 1233-1236

Moore Bass Consulting  
The Drawings, Specifications and other documents prepared by Moore Bass Consulting, Inc. (MB) for this Project are instruments of MB for use solely with respect to this Project and, unless otherwise provided, MB shall be deemed the author of these documents and shall retain all common law, statutory and other reserved rights, including the copyright.

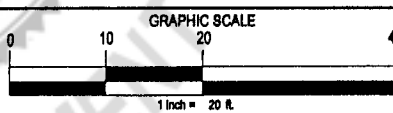


FILE #	06-135	C942-CONDO.dwg
CONTRACT #	C94.002	ARCHIVE
DATE	06/02/06	DRAWN BY WCT

MOORE BASS CONSULTING, INC. 805 N. GADSDEN STREET TALLAHASSEE, FL 32303 (850) 222-6678 CERTIFICATE OF AUTHORIZATION No. 00007246	CLIENT NAME BARRINGTON PARK OF TALLAHASSEE L.L.C.	PROJECT NAME BARRINGTON PARK CONDOMINIUMS	SHEET TITLE FLOOR PLAN BUILDING 12 - 3rd FLOOR	62
---	--	--	--	----

# Moore Bass

C O N S U L T I N G  
TALLAHASSEE DESTIN ATLANTA  
www.moorebass.com


## CONDOMINIUM SURVEY

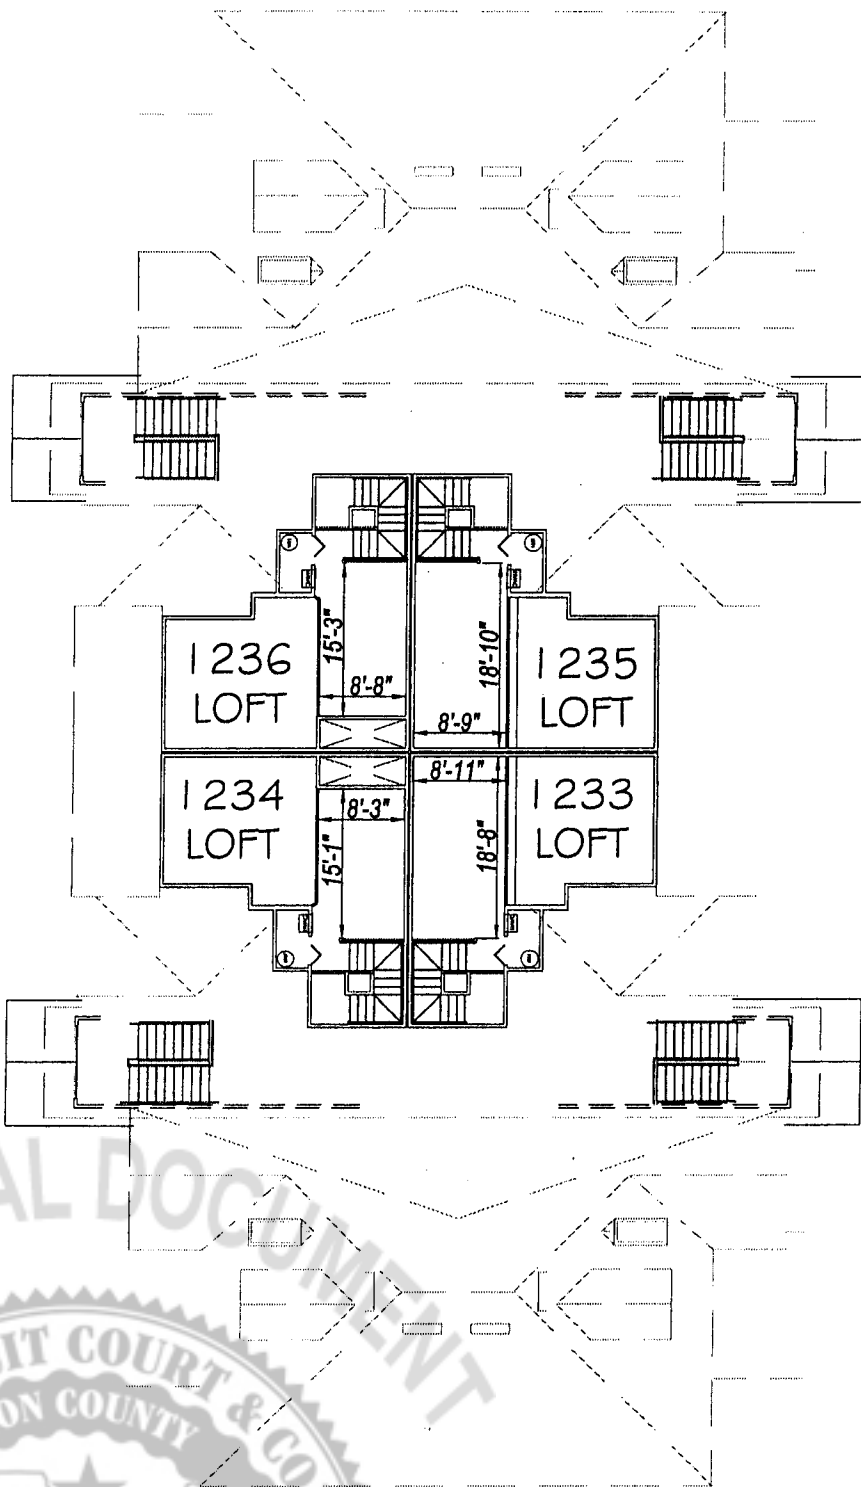

FIELD-VERIFIED OVERALL INTERIOR MEASUREMENTS

BUILDING 8 - 4th FLOOR (LOFT LEVEL)  
UNITS 1233-1236

© Moore Bass Consulting  
The Drawings, Specifications and other documents prepared by Moore Bass Consulting, Inc. (MB) for this Project are Instruments of MB for use solely with respect to this Project and, unless otherwise provided, MB shall be deemed the author of these documents and shall retain all common law, statutory and other reserved rights, including the copyright.

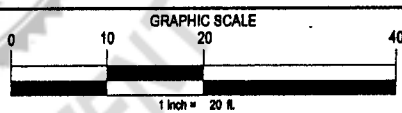


FILE #	06-135	C942-CONDO.dwg
CONTRACT #	C94.002	ARCHIVE
DATE	06/02/06	DRAWN BY WCT
SHEET TITLE	FLOOR PLAN BUILDING 12 - 4th FLOOR	
		63

MOORE BASS CONSULTING, INC. 405 N. GADSDEN STREET TALLAHASSEE, FL 32303 (850) 222-6876 CERTIFICATE OF AUTHORIZATION No.00007246	CLIENT NAME BARRINGTON PARK OF TALLAHASSEE L.L.C.	PROJECT NAME BARRINGTON PARK CONDOMINIUMS
--	--	---

# Moore Bass

C O N S U L T I N G  
TALLAHASSEE DESTIN ATLANTA  
www.moorebass.com


## CONDOMINIUM SURVEY

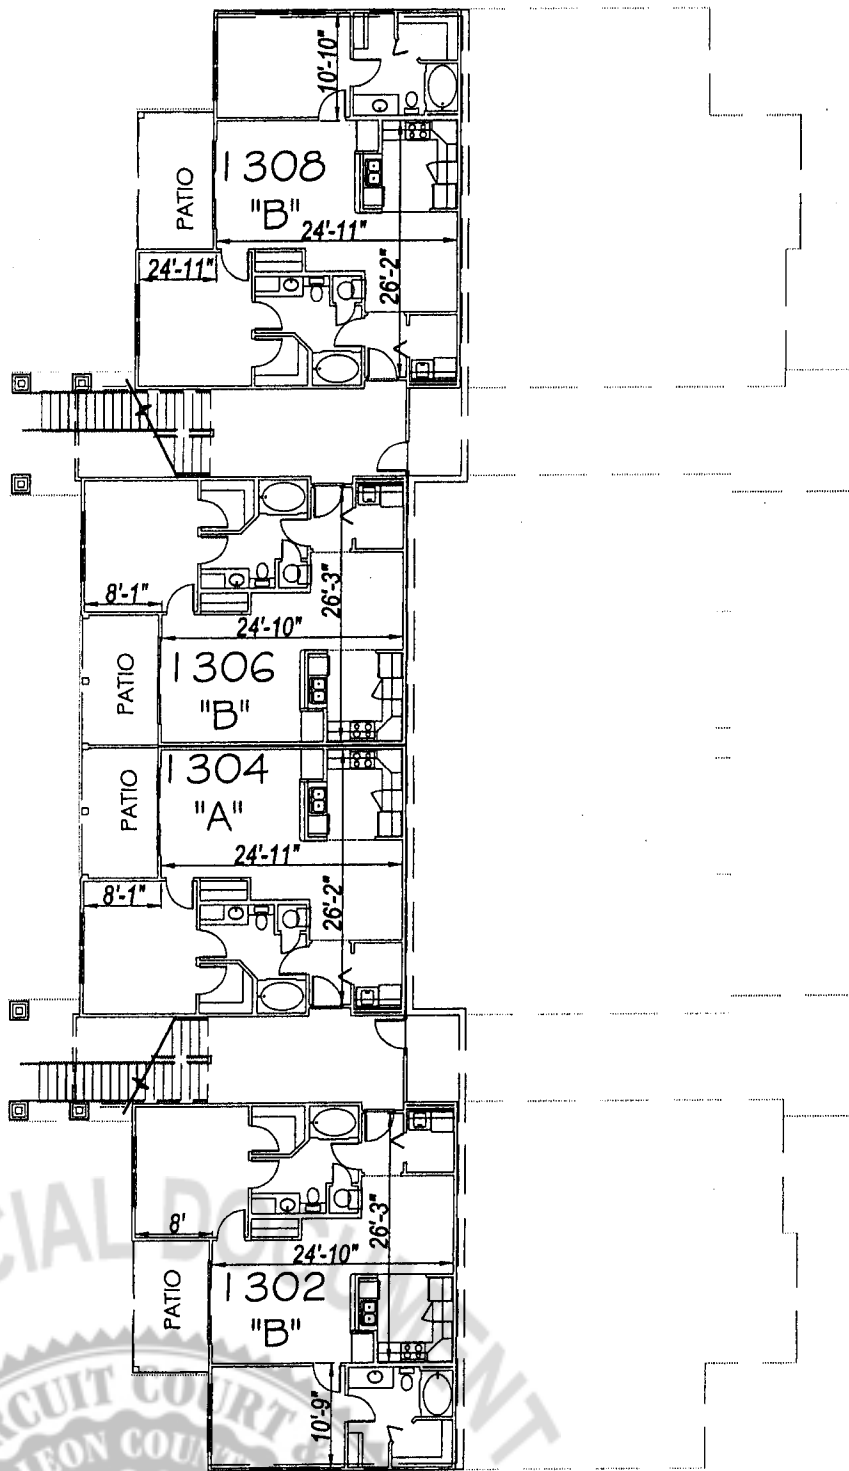

FIELD-VERIFIED OVERALL INTERIOR MEASUREMENTS

BUILDING 13 - BASEMENT LEVEL  
UNITS 1302, 1304, 1306, 1308

© Moore Bass Consulting  
The Drawings, Specifications and other documents prepared by Moore Bass Consulting, Inc. (MB) for this Project are instruments of MB for use solely with respect to this Project and, unless otherwise provided, MB shall be deemed the author of these documents and shall retain all common law, statutory and other reserved rights, including the copyright.

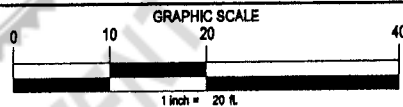

FILE #	06-135	C942-CONDO.dwg
CONTRACT #	C94.002	ARCHIVE
DATE	06/02/06	DRAWN BY WCT

MOORE BASS CONSULTING, INC.  
805 N. GADSDEN STREET  
TALLAHASSEE, FL. 32303 (850) 222-5678  
CERTIFICATE OF AUTHORIZATION No.00007245

CLIENT NAME  
BARRINGTON PARK OF TALLAHASSEE L.L.C.

PROJECT NAME  
BARRINGTON PARK  
CONDOMINIUMS


SHEET TITLE  
FLOOR PLAN  
BUILDING 13 - BASEMENT LEVEL



# Moore Bass

CONSULTING  
TALLAHASSEE DESTIN ATLANTA  
www.moorebass.com


## CONDOMINIUM SURVEY

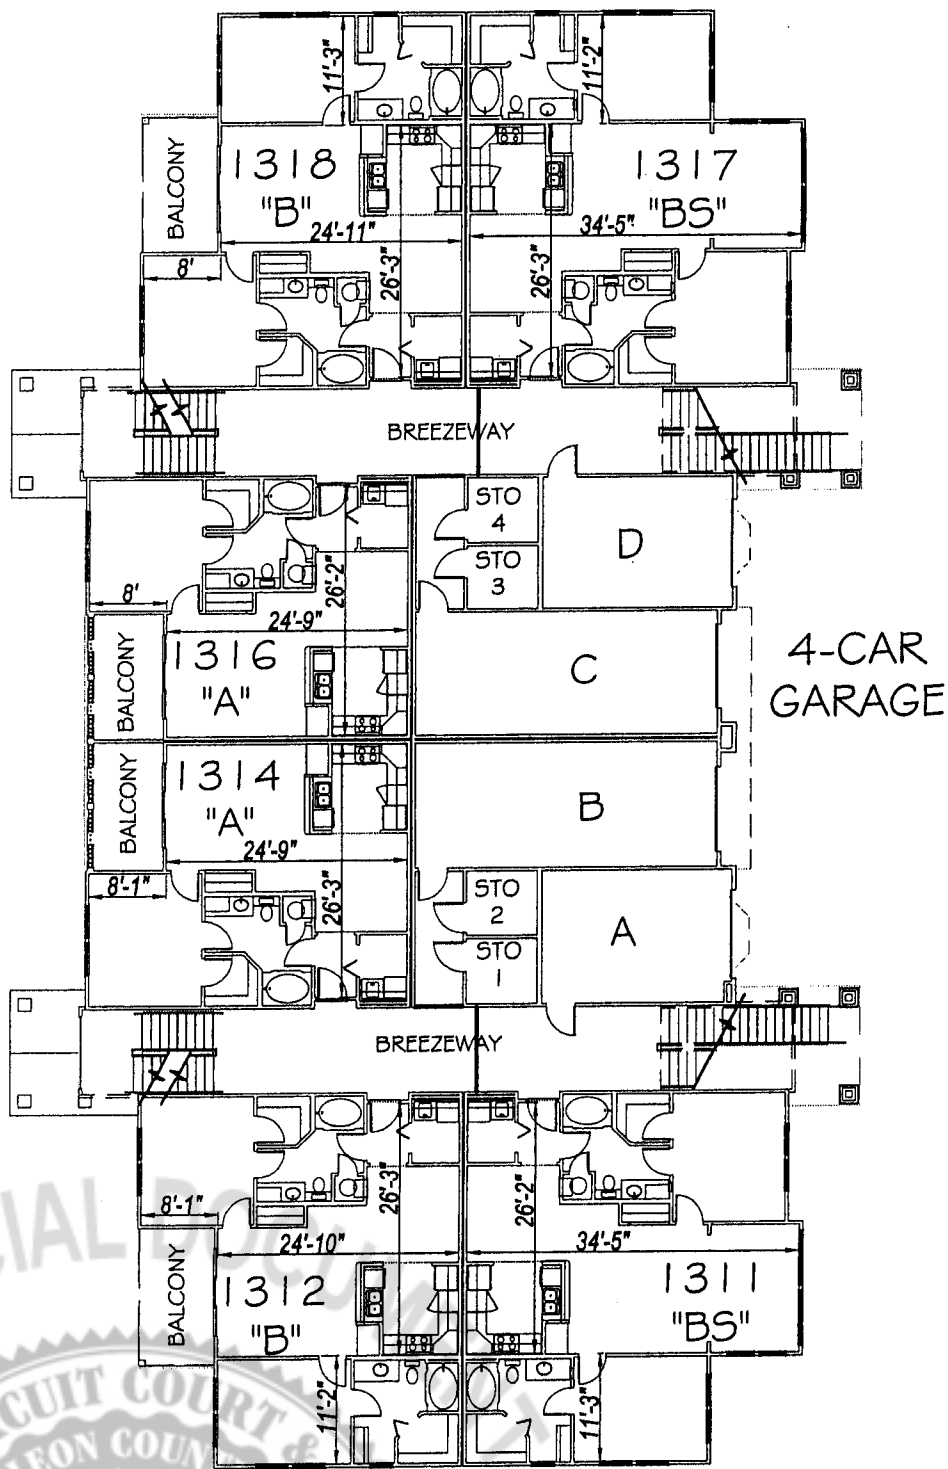

FIELD-VERIFIED OVERALL INTERIOR MEASUREMENTS

BUILDING 13 - 1st FLOOR  
UNITS 1311-1317 (THERE IS NO UNIT 1313 OR 1315)

© Moore Bass Consulting  
The Drawings, Specifications and other documents prepared by Moore Bass Consulting, Inc. (MB) for this Project are instruments of MB for use solely with respect to this Project and, unless otherwise provided, MB shall be deemed the author of these documents and shall retain all common law, statutory and other reserved rights, including the copyright.

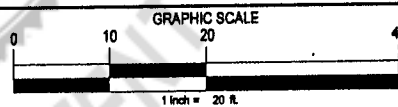

FILE #	06-135	C942-CONDO.dwg
CONTRACT #	C94.002	ARCHIVE
DATE	06/02/06	DRAWN BY WCT
SHEET TITLE	FLOOR PLAN BUILDING 13 - 1st FLOOR	
		65

MOORE BASS CONSULTING, INC.  
805 N. GADSDEN STREET  
TALLAHASSEE, FL. 32303 (850) 222-6678  
CERTIFICATE OF AUTHORIZATION No.00007248


CLIENT NAME  
BARRINGTON PARK OF TALLAHASSEE L.L.C.

PROJECT NAME  
BARRINGTON PARK  
CONDOMINIUMS

# Moore Bass

CONSULTING  
TALLAHASSEE DESTIN ATLANTA  
www.moorebass.com

## CONDOMINIUM SURVEY

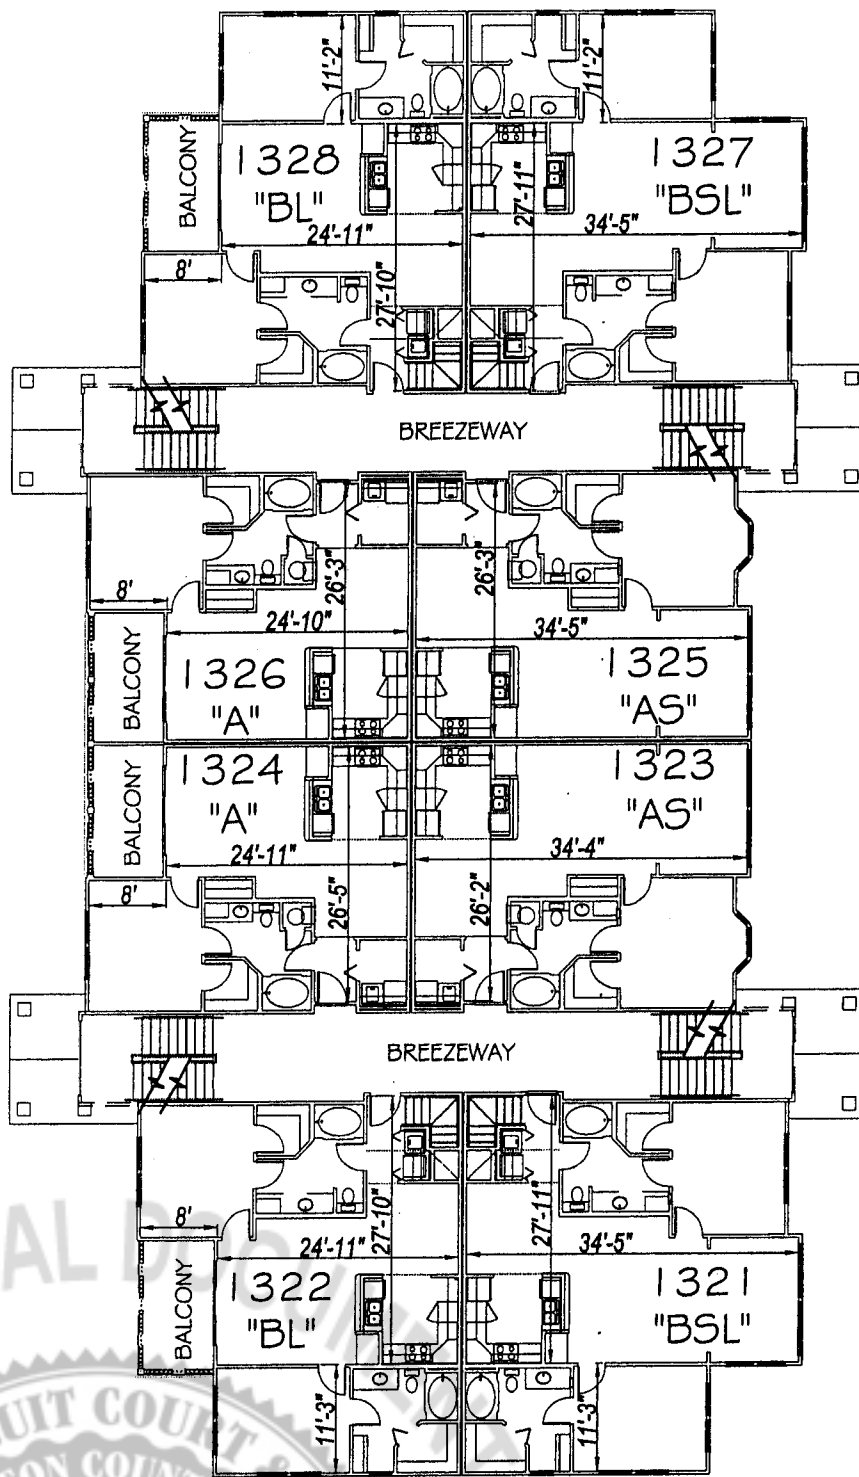

FIELD-VERIFIED OVERALL INTERIOR MEASUREMENTS

BUILDING 13 - 2nd FLOOR  
UNITS 1321-1328

© Moore Bass Consulting  
The Drawings, Specifications and other documents prepared by Moore Bass Consulting, Inc. (MB) for this Project are instruments of MB for use solely with respect to this Project and, unless otherwise provided, MB shall be deemed the author of these documents and shall retain all common law, statutory and other reserved rights, including the copyright.

MOORE BASS CONSULTING, INC.  
808 N. GADSDEN STREET  
TALLAHASSEE, FL 32303 (850) 222-5678  
CERTIFICATE OF AUTHORIZATION No.00007245


CLIENT NAME

BARRINGTON PARK OF TALLAHASSEE L.L.C.

PROJECT NAME

BARRINGTON PARK  
CONDOMINIUMS

GRAPHIC SCALE

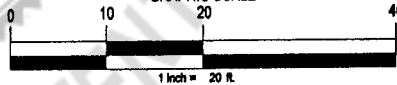

FILE # 06-135 C942-CONDO.dwg

CONTRACT # C94.002 ARCHIVE

DATE 06/02/06 DRAWN BY WCT


SHEET TITLE  
FLOOR PLAN  
BUILDING 13 - 2nd FLOOR

66

# Moore Bass

CONSULTING  
TALLAHASSEE DESTIN ATLANTA  
www.moorebass.com


## CONDOMINIUM SURVEY

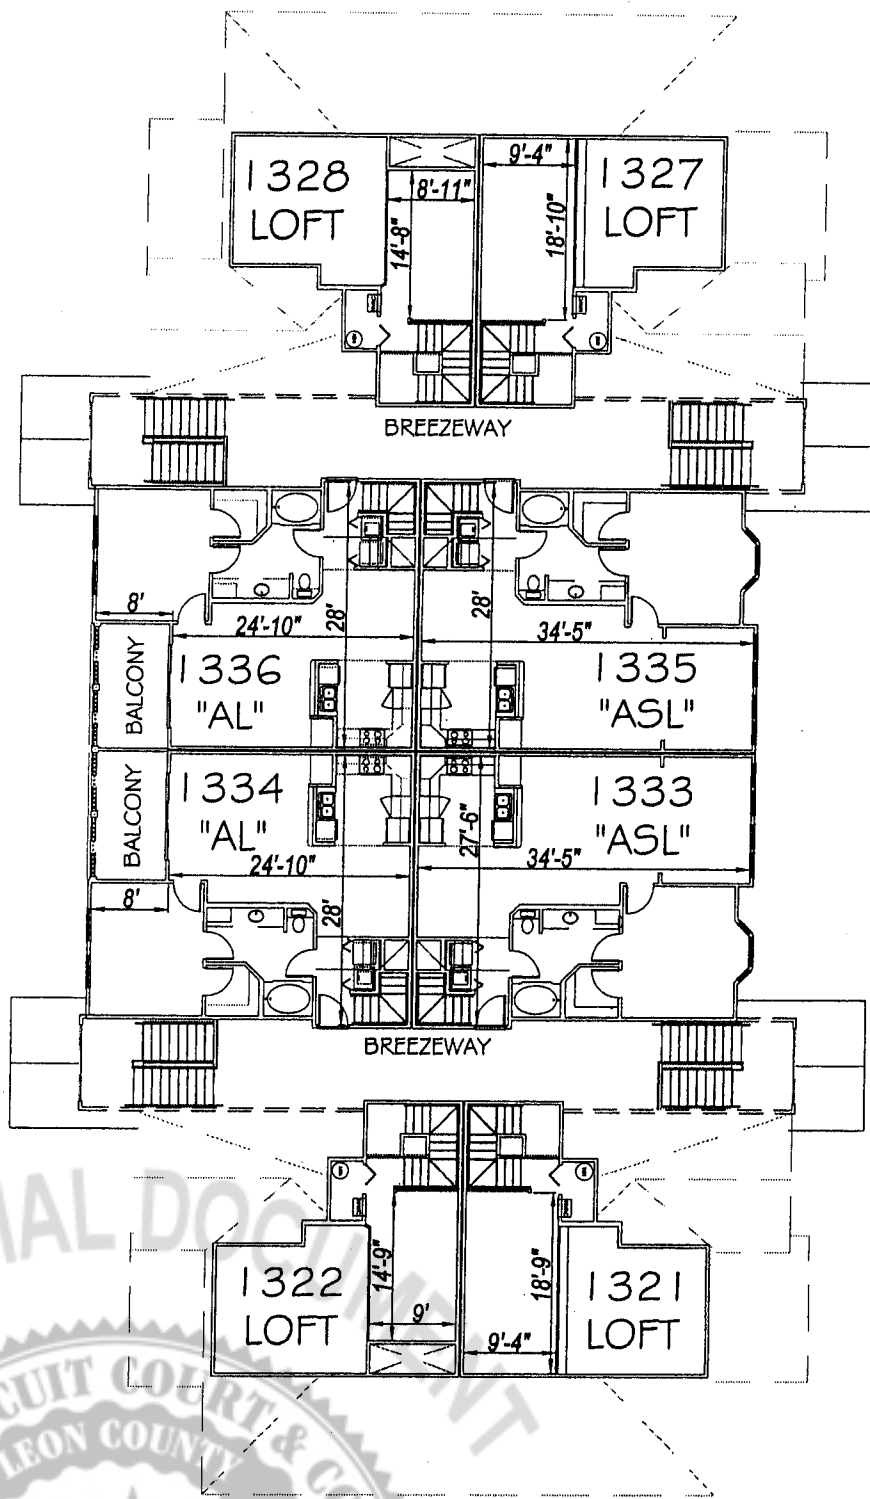

FIELD-VERIFIED OVERALL INTERIOR MEASUREMENTS

BUILDING 13 - 3rd FLOOR  
UNITS 1333-1336

© Moore Bass Consulting  
The Drawings, Specifications and other documents prepared by Moore Bass Consulting, Inc. (MB) for this Project are instruments of MB for use solely with respect to this Project and, unless otherwise provided, MB shall be deemed the author of these documents and shall retain all common law, statutory and other reserved rights, including the copyright.

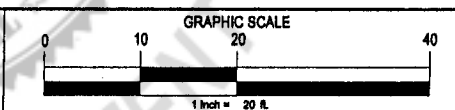

FILE #	06-135	C942-CONDO.dwg
CONTRACT #	C84.002	ARCHIVE
DATE	06/02/08	DRAWN BY WCT

MOORE BASS CONSULTING, INC.  
805 N. GADSDEN STREET  
TALLAHASSEE, FL 32303 (850) 222-5678  
CERTIFICATE OF AUTHORIZATION No.00007245

CLIENT NAME  
BARRINGTON PARK OF TALLAHASSEE L.L.C.


PROJECT NAME  
BARRINGTON PARK CONDOMINIUMS

SHEET TITLE	FLOOR PLAN BUILDING 13 - 3rd FLOOR	67
-------------	---------------------------------------	----

# Moore Bass

C O N S U L T I N G  
 TALLAHASSEE DESTIN ATLANTA  
 www.moorebass.com


## CONDOMINIUM SURVEY

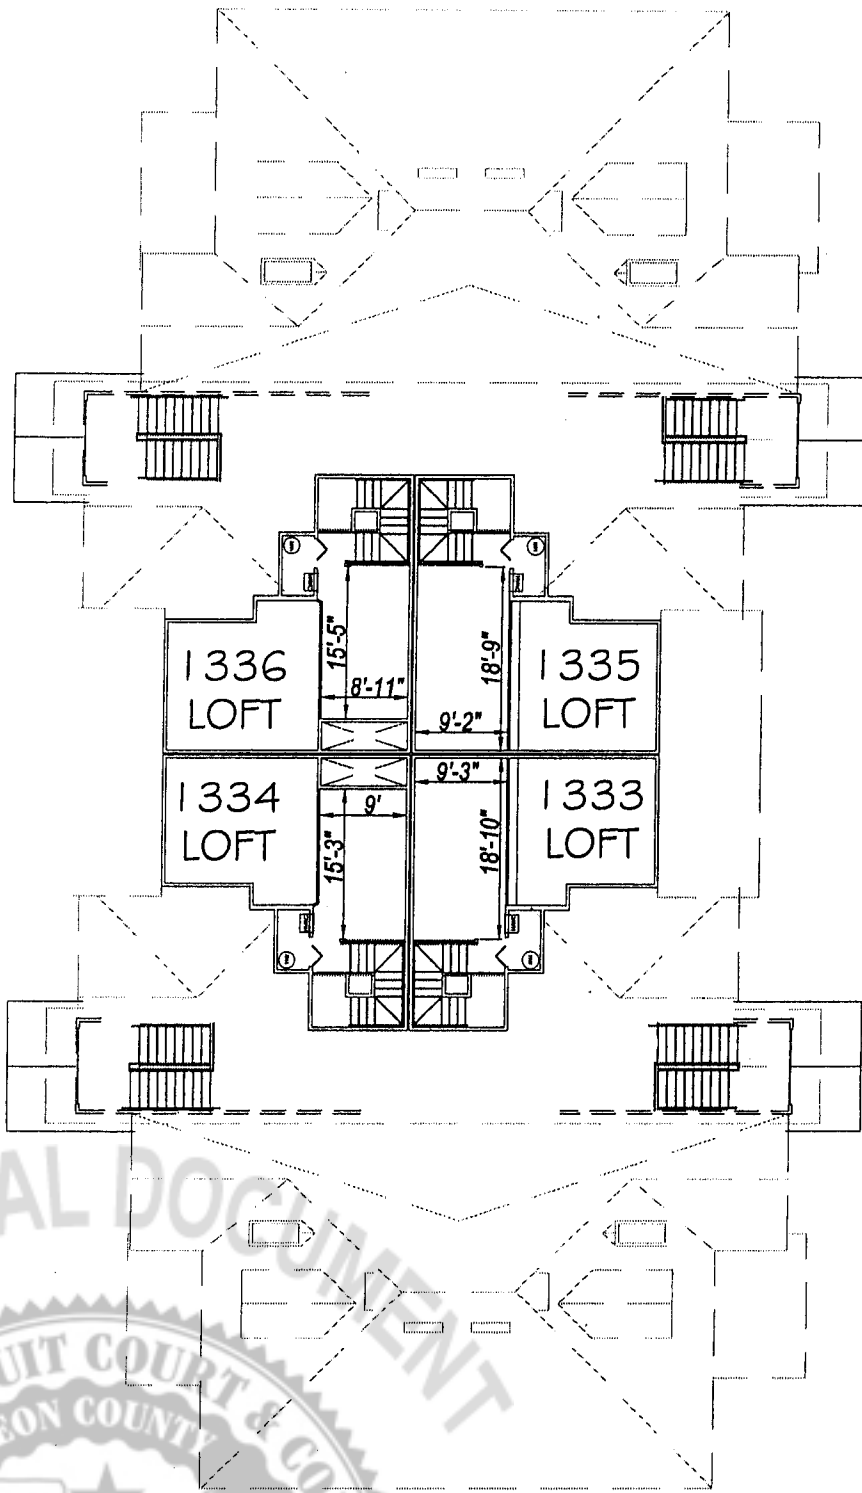

FIELD-VERIFIED OVERALL INTERIOR MEASUREMENTS

BUILDING 13 - 4th FLOOR (LOFT LEVEL)  
 UNITS 1333-1336

© Moore Bass Consulting  
 The Drawings, Specifications and other documents prepared by Moore Bass Consulting, Inc. (MB) for this Project are Instruments of MB for use solely with respect to this Project and, unless otherwise provided, MB shall be deemed the author of these documents and shall retain all common law, statutory and other reserved rights, including the copyright.

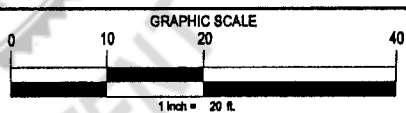


FILE #	06-135	C942-CONDO.dwg
CONTRACT #	C94.002	ARCHIVE
DATE	06/02/06	DRAWN BY WCT

MOORE BASS CONSULTING, INC. 805 N. GADSDEN STREET TALLAHASSEE, FL 32303 (850) 222-5876 CERTIFICATE OF AUTHORIZATION No.00007245	CLIENT NAME BARRINGTON PARK OF TALLAHASSEE L.L.C.	PROJECT NAME BARRINGTON PARK CONDOMINIUMS	SHEET TITLE FLOOR PLAN BUILDING 13 - 4th FLOOR	68
--	--	---	--	----

# Moore Bass

CONSULTING  
TALLAHASSEE DESTIN ATLANTA  
www.moorebass.com


## CONDOMINIUM SURVEY

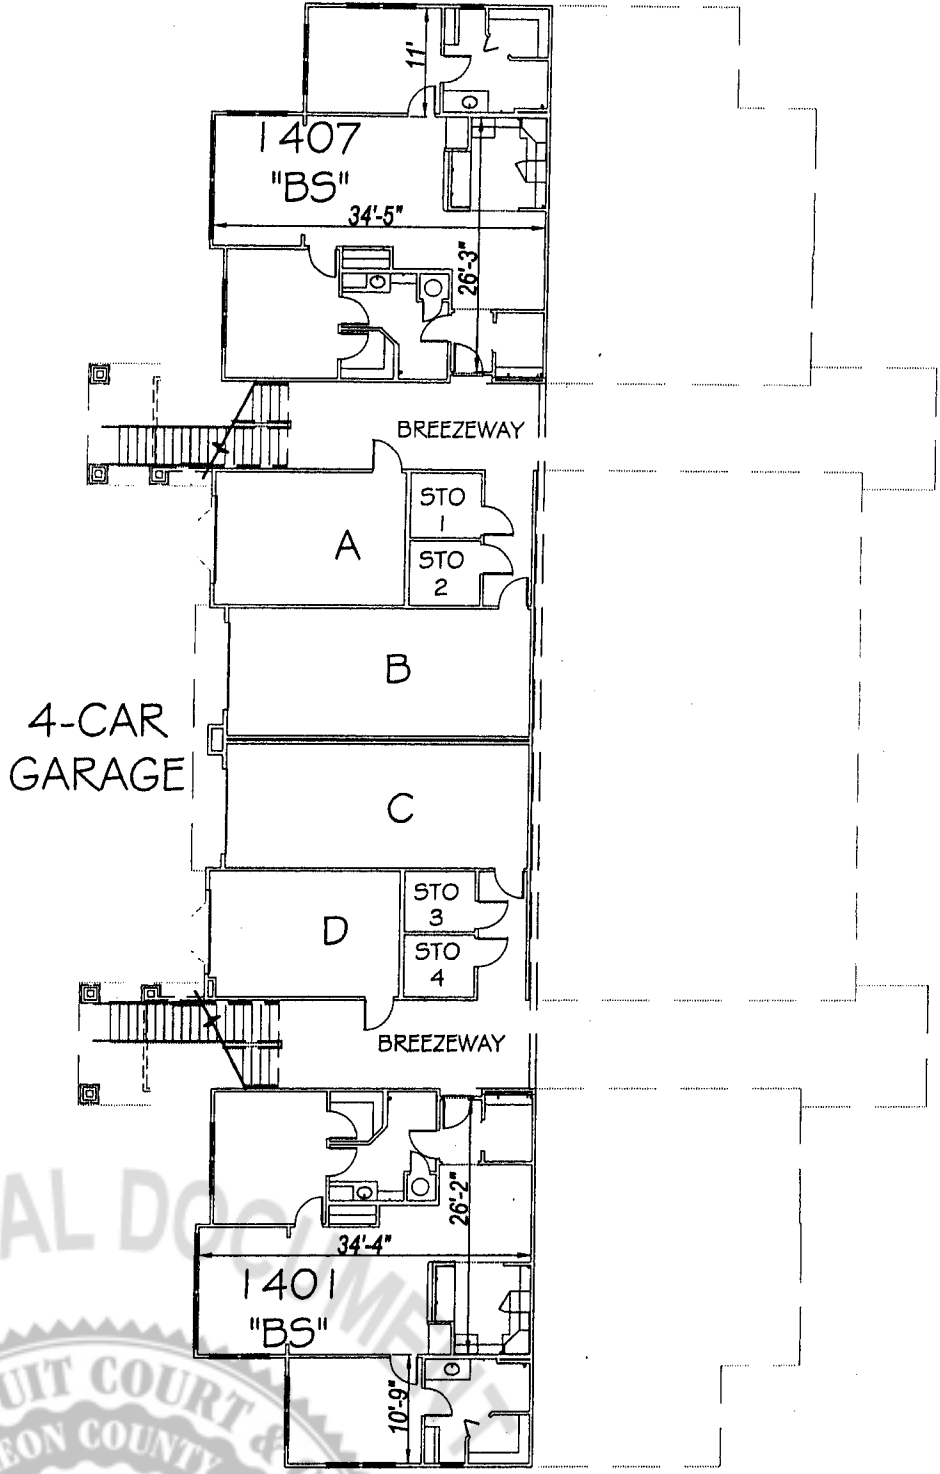

FIELD-VERIFIED OVERALL INTERIOR MEASUREMENTS

BUILDING 14 - BASEMENT  
UNITS 1401 & 1407

© Moore Bass Consulting  
The Drawings, Specifications and other documents prepared by Moore Bass Consulting, Inc. (MB) for this Project are instruments of MB for use solely with respect to this Project and, unless otherwise provided, MB shall be deemed the author of these documents and shall retain all common law, statutory and other reserved rights, including the copyright.

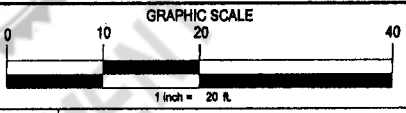

FILE #	06-135	C942-CONDO.dwg
CONTRACT #	C94.002	ARCHIVE
DATE	06/02/06	DRAWN BY WCT

MOORE BASS CONSULTING, INC.  
805 N. GADSDEN STREET  
TALLAHASSEE, FL. 32303 (850) 222-5878  
CERTIFICATE OF AUTHORIZATION No.00007245

CLIENT NAME  
BARRINGTON PARK OF TALLAHASSEE L.L.C.


PROJECT NAME  
BARRINGTON PARK CONDOMINIUMS

SHEET TITLE  
FLOOR PLAN BUILDING 14 - BASEMENT

# Moore Bass

C O N S U L T I N G  
TALLAHASSEE DESTIN ATLANTA  
www.moorebass.com


## CONDOMINIUM SURVEY

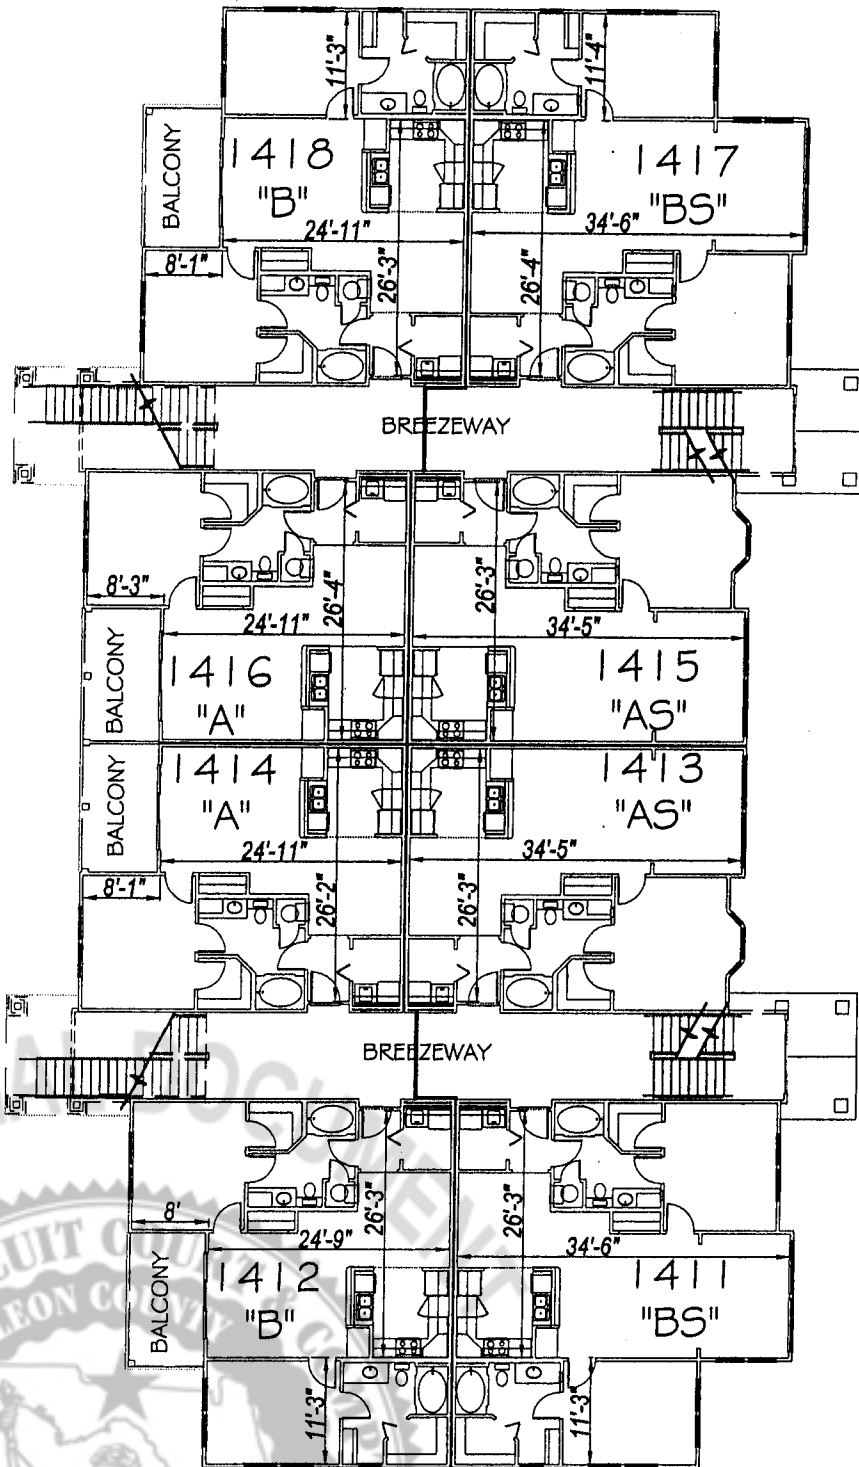

FIELD-VERIFIED OVERALL INTERIOR MEASUREMENTS

BUILDING 14 - 1st FLOOR  
UNITS 1411-1417 (THERE IS NO UNIT 1414 OR 1415)

© Moore Bass Consulting  
The Drawings, Specifications and other documents prepared by Moore Bass Consulting, Inc. (MB) for this Project are instruments of MB for use solely with respect to this Project and, unless otherwise provided, MB shall be deemed the author of these documents and shall retain all common law, statutory and other reserved rights, including the copyright.

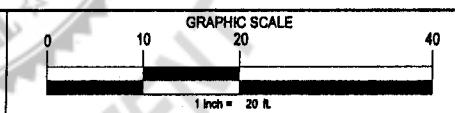

FILE #	08-135	C942-CONDO.dwg
CONTRACT #	C94.002	ARCHIVE
DATE	08/02/08	DRAWN BY WCT

MOORE BASS CONSULTING, INC.  
805 N. GADSDEN STREET  
TALLAHASSEE, FL 32303 (850) 222-6678  
CERTIFICATE OF AUTHORIZATION No. 00007248

CLIENT NAME  
BARRINGTON PARK OF TALLAHASSEE L.L.C.


PROJECT NAME  
BARRINGTON PARK  
CONDOMINIUMS

SHEET TITLE  
FLOOR PLAN  
BUILDING 14 - 1st FLOOR

# Moore Bass

C O N S U L T I N G  
TALLAHASSEE DESTIN ATLANTA  
www.moorebass.com


## CONDOMINIUM SURVEY

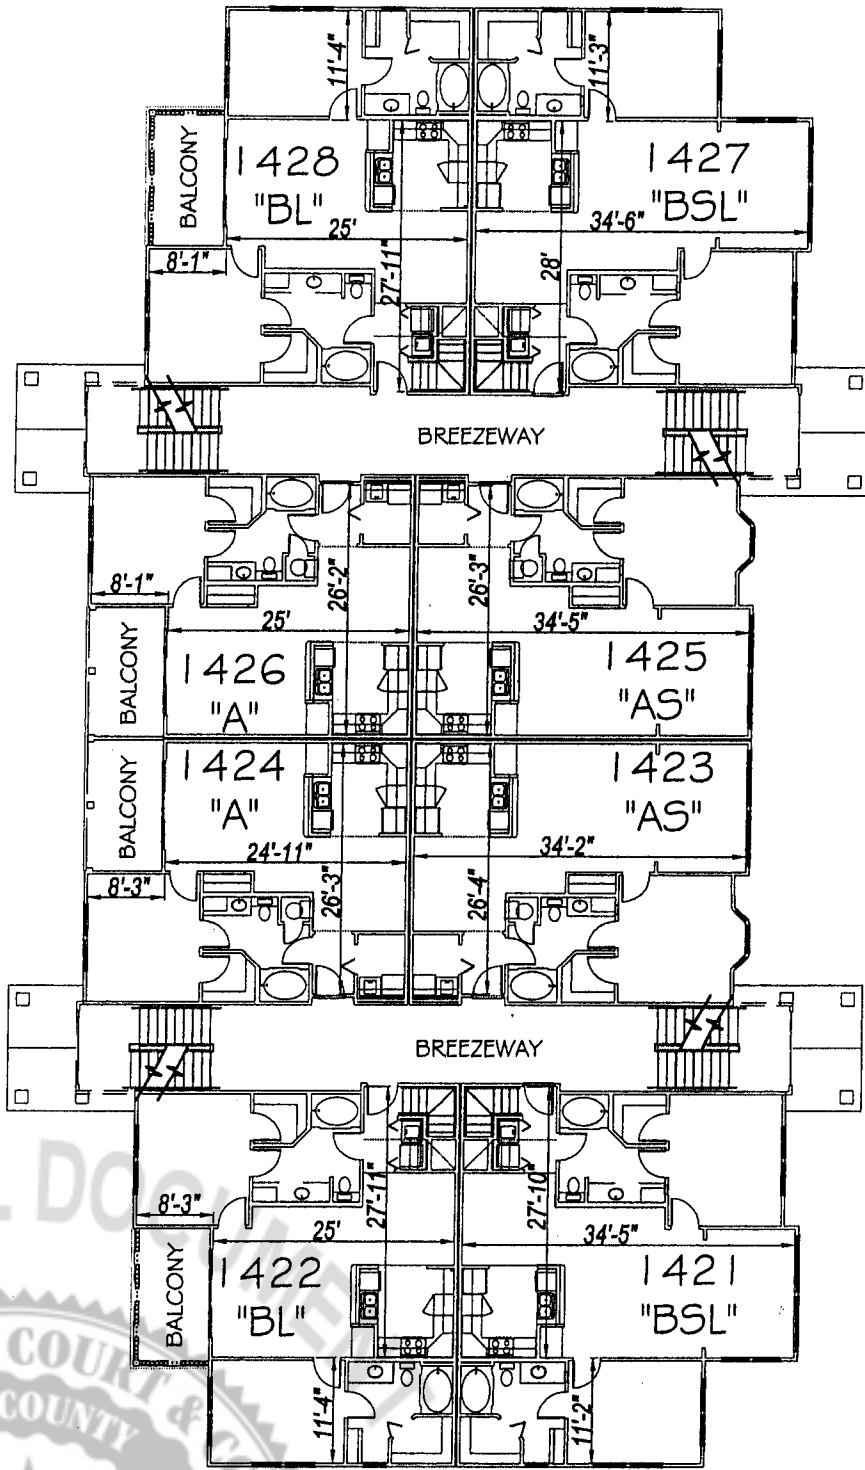

FIELD-VERIFIED OVERALL INTERIOR MEASUREMENTS

BUILDING 14 - 2nd FLOOR  
UNITS 1421-1428

© Moore Bass Consulting  
The Drawings, Specifications and other documents prepared by Moore Bass Consulting, Inc. (MB) for this Project are instruments of MB for use solely with respect to this Project and, unless otherwise provided, MB shall be deemed the author of these documents and shall retain all common law, statutory and other reserved rights, including the copyright.

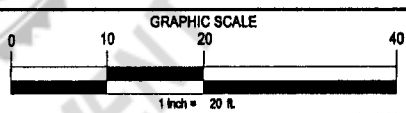

FILE #	06-135	C942-CONDO.dwg
CONTRACT #	C94.002	ARCHIVE
DATE	06/02/06	DRAWN BY WCT

MOORE BASS CONSULTING, INC.  
905 N. GADSDEN STREET  
TALLAHASSEE, FL 32303 (850) 222-5678  
CERTIFICATE OF AUTHORIZATION No.00007245

CLIENT NAME  
BARRINGTON PARK OF TALLAHASSEE L.L.C.


PROJECT NAME  
BARRINGTON PARK  
CONDOMINIUMS

SHEET TITLE  
FLOOR PLAN  
BUILDING 14 - 2nd FLOOR

# Moore Bass

C O N S U L T I N G  
TALLAHASSEE DESTIN ATLANTA  
www.moorebass.com


## CONDOMINIUM SURVEY

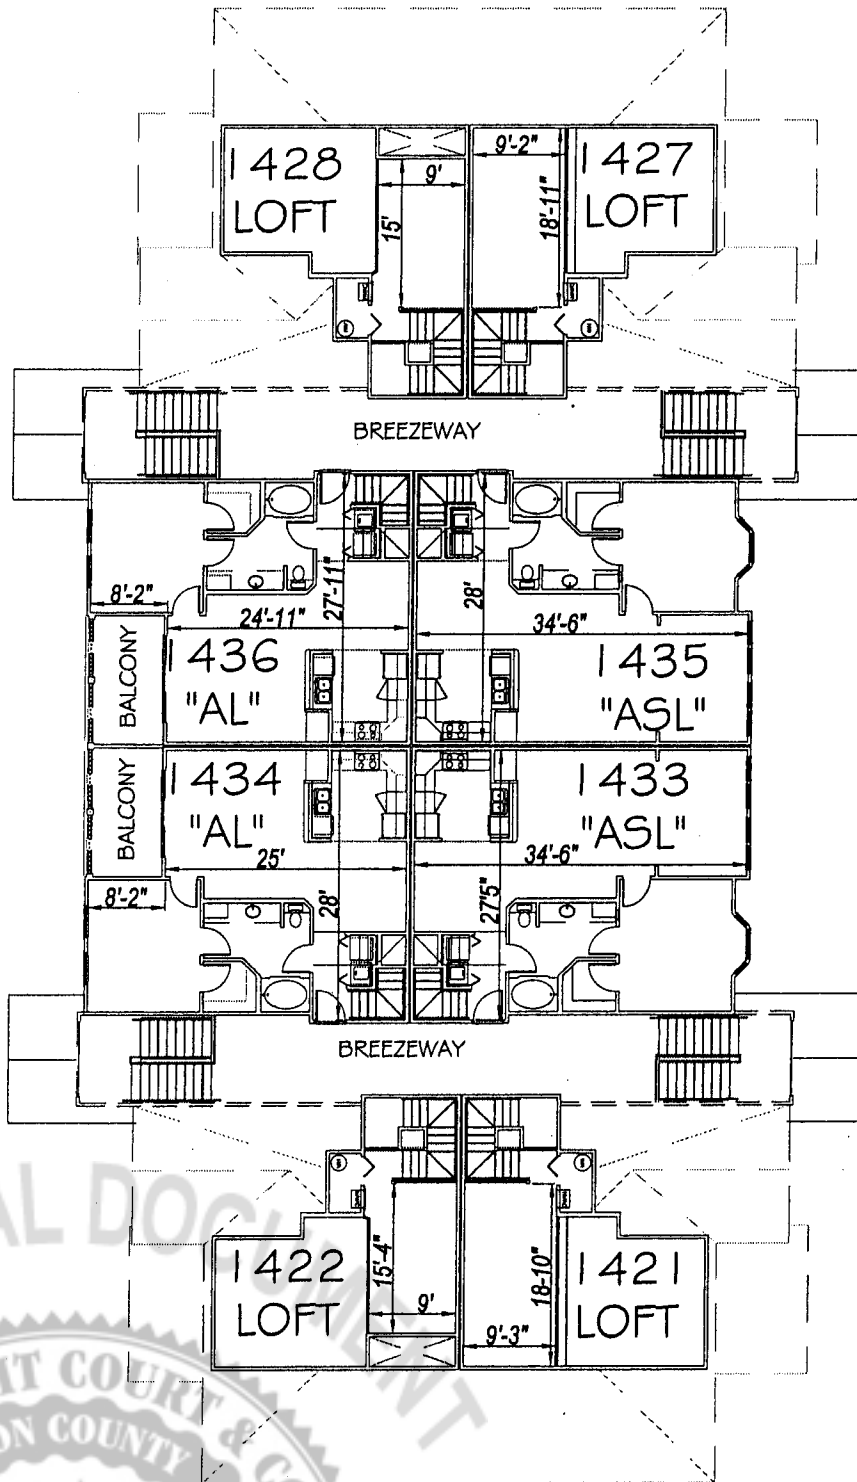

FIELD-VERIFIED OVERALL INTERIOR MEASUREMENTS

BUILDING 14 - 3rd FLOOR  
UNITS 1433-1436

© Moore Bass Consulting  
The Drawings, Specifications and other documents prepared by Moore Bass Consulting, Inc. (MB) for this Project are instruments of MB for use solely with respect to this Project and, unless otherwise provided, MB shall be deemed the author of these documents and shall retain all common law, statutory and other reserved rights, including the copyright.

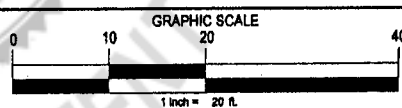

FILE #	06-135	C942-CONDO.dwg
CONTRACT #	C94.002	ARCHIVE
DATE	06/02/06	DRAWN BY WCT
SHEET TITLE	FLOOR PLAN BUILDING 14 - 3rd FLOOR	72

MOORE BASS CONSULTING, INC.  
805 N. GADSDEN STREET  
TALLAHASSEE, FL 32303 (850) 222-6678  
CERTIFICATE OF AUTHORIZATION No.00007245

CLIENT NAME  
BARRINGTON PARK OF TALLAHASSEE L.L.C.


PROJECT NAME  
BARRINGTON PARK  
CONDOMINIUMS



# Moore Bass

C O N S U L T I N G  
TALLAHASSEE DESTIN ATLANTA  
www.moorebass.com


## CONDOMINIUM SURVEY

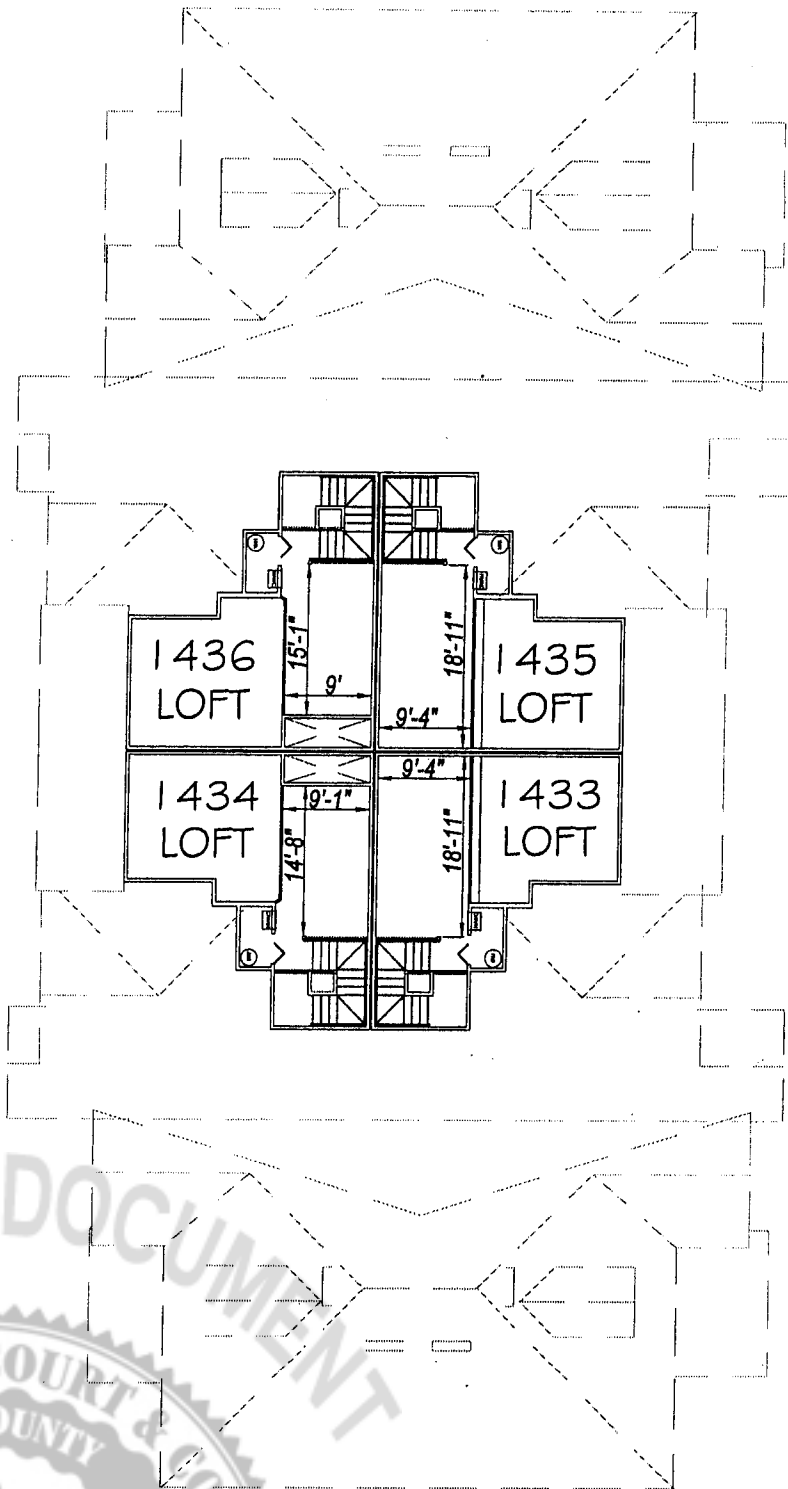

FIELD-VERIFIED OVERALL INTERIOR MEASUREMENTS

BUILDING 14 - 4th FLOOR (LOFT LEVEL)  
UNITS 1433-1436

Moore Bass Consulting  
The Drawings, Specifications and other documents prepared by Moore Bass Consulting, Inc. (MB) for this Project are instruments of MB for use solely with respect to this Project and, unless otherwise provided, MB shall be deemed the author of these documents and shall retain all common law, statutory and other reserved rights, including the copyright.

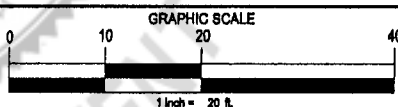

FILE #	06-135	C942-CONDO.dwg
CONTRACT #	C94.002	ARCHIVE
DATE	06/02/08	DRAWN BY WCT

MOORE BASS CONSULTING, INC.  
805 N. GADSDEN STREET  
TALLAHASSEE, FL. 32303 (850) 222-5678  
CERTIFICATE OF AUTHORIZATION No.00007245

CLIENT NAME  
BARRINGTON PARK OF TALLAHASSEE L.L.C.


PROJECT NAME  
BARRINGTON PARK  
CONDOMINIUMS

SHEET TITLE  
FLOOR PLAN  
BUILDING 14 - 4th FLOOR


# Moore Bass

CONSULTING  
TALLAHASSEE DESTIN ATLANTA  
www.moorebass.com

## CONDOMINIUM SURVEY

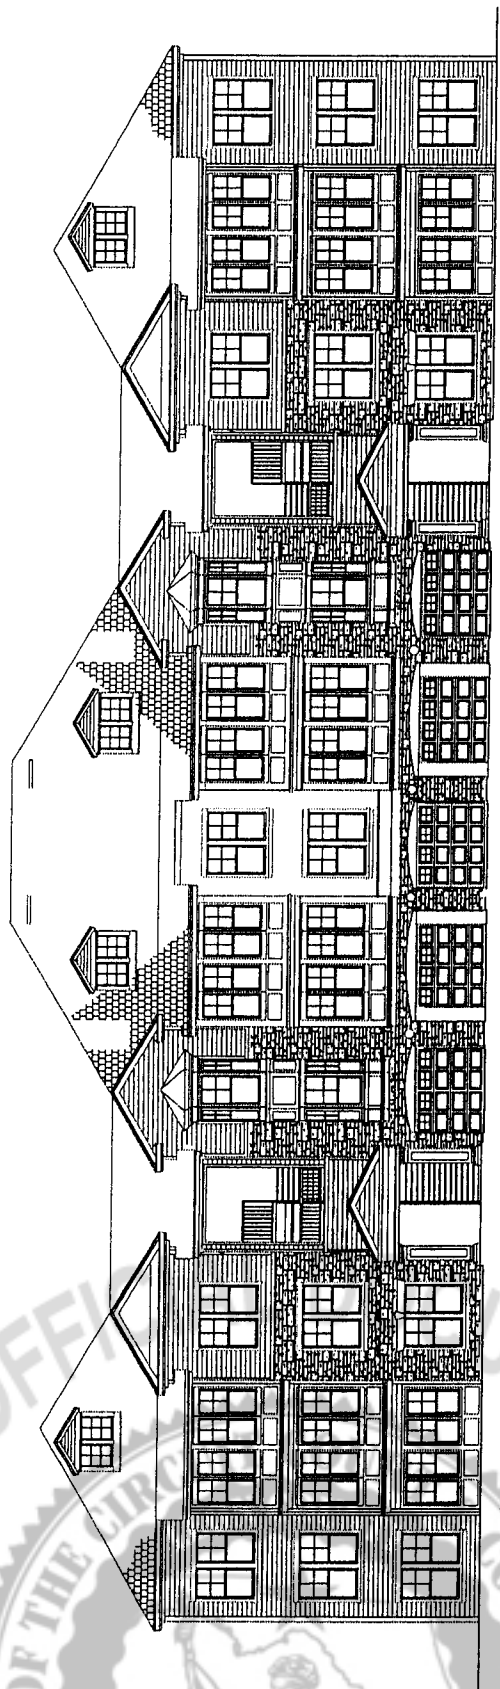


FRONT ELEVATION - BUILDINGS 1, 2, 4, & 6

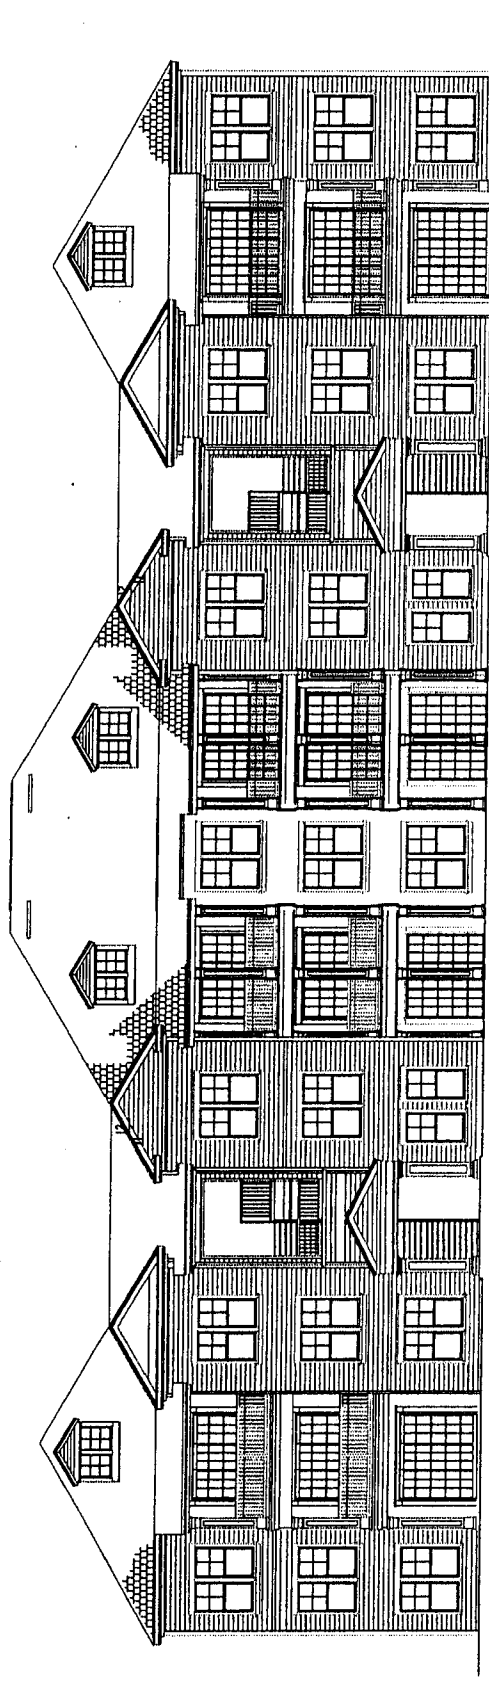

REAR ELEVATION - BUILDINGS 1, 2, 4, & 6

Moore Bass Consulting  
The Drawings, Specifications and other documents prepared by Moore Bass Consulting, Inc. (MB) for this Project are instruments of MB for use solely with respect to this Project and, unless otherwise provided, MB shall be deemed the author of these documents and shall retain all common law, statutory and other reserved rights, including the copyright.

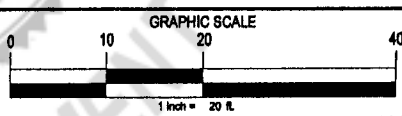

FILE #	06-135	C942-CONDO.dwg
CONTRACT #	C94.002	ARCHIVE
DATE	06/02/06	DRAWN BY WCT

MOORE BASS CONSULTING, INC.  
805 N. GADSDEN STREET  
TALLAHASSEE, FL. 32303 (850) 222-6676  
CERTIFICATE OF AUTHORIZATION No. 00007245

CLIENT NAME  
BARRINGTON PARK OF TALLAHASSEE L.L.C.


PROJECT NAME  
BARRINGTON PARK  
CONDOMINIUMS

SHEET TITLE  
BUILDING ELEVATIONS  
FRONT & REAR OF BUILDINGS 1, 2, 4 & 6


# Moore Bass

C O N S U L T I N G  
TALLAHASSEE DESTIN ATLANTA  
www.moorebass.com

## CONDOMINIUM SURVEY

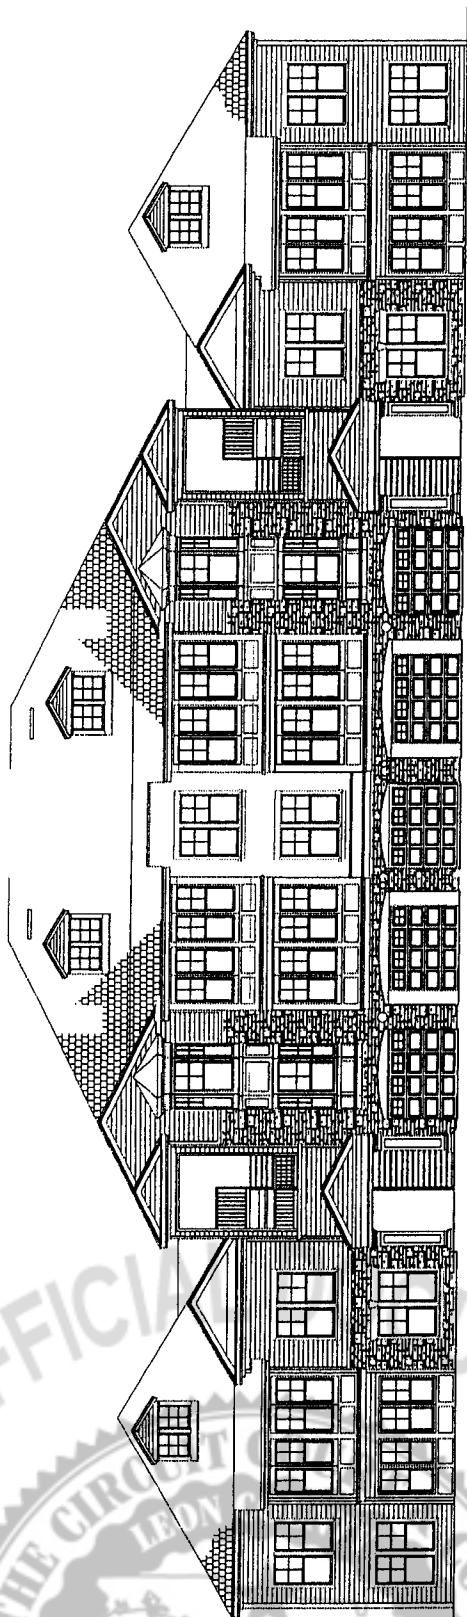


FRONT ELEVATION - BUILDINGS 3 & 5

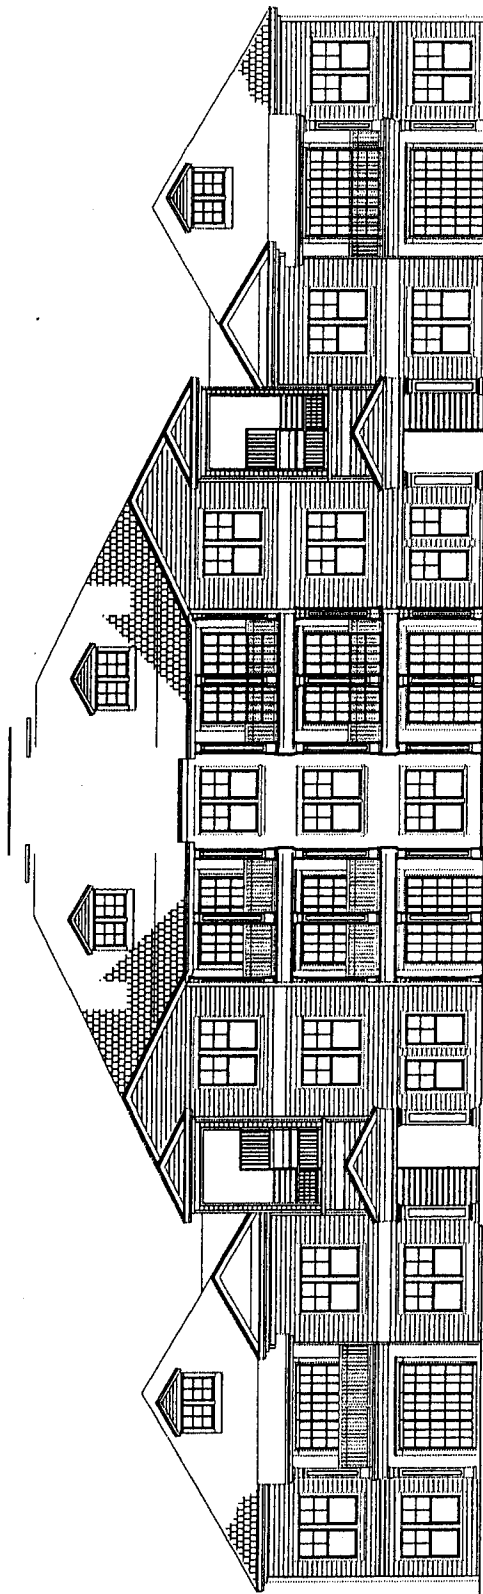

REAR ELEVATION - BUILDINGS 3 & 5

© Moore Bass Consulting  
The Drawings, Specifications and other documents prepared by Moore Bass Consulting, Inc. (MB) for this Project are instruments of MB for use solely with respect to this Project and, unless otherwise provided, MB shall be deemed the author of these documents and shall retain all common law, statutory and other reserved rights, including the copyright.

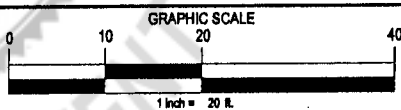

FILE #	06-135	C942-CONDO.dwg
CONTRACT #	C94.002	ARCHIVE
DATE	06/02/06	DRAWN BY WCT

MOORE BASS CONSULTING, INC.  
805 N. GADSDEN STREET  
TALLAHASSEE, FL 32303 (850) 222-5678  
CERTIFICATE OF AUTHORIZATION No.00007245

CLIENT NAME  
BARRINGTON PARK OF TALLAHASSEE L.L.C.


PROJECT NAME  
BARRINGTON PARK  
CONDOMINIUMS

SHEET TITLE  
BUILDING ELEVATIONS  
FRONT/REAR: BUILDINGS 3 & 5


# Moore Bass

CONSULTING  
TALLAHASSEE DESTIN ATLANTA  
www.moorebass.com

## CONDOMINIUM SURVEY

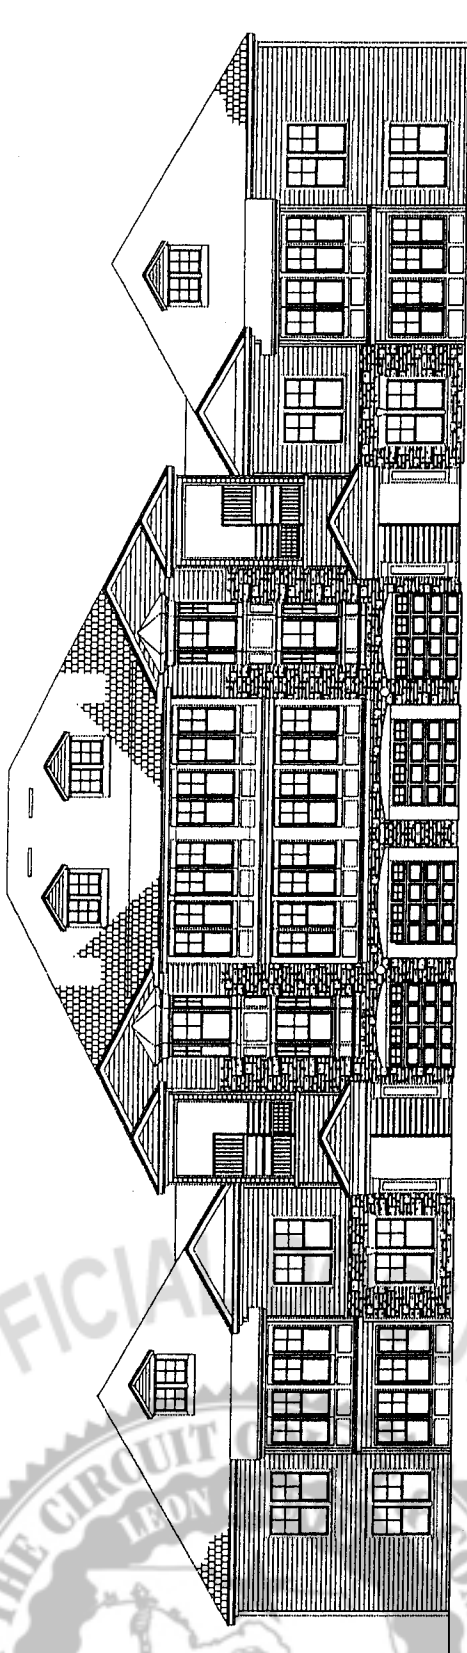


FRONT ELEVATION - BUILDINGS 7, 9, 10 & 11

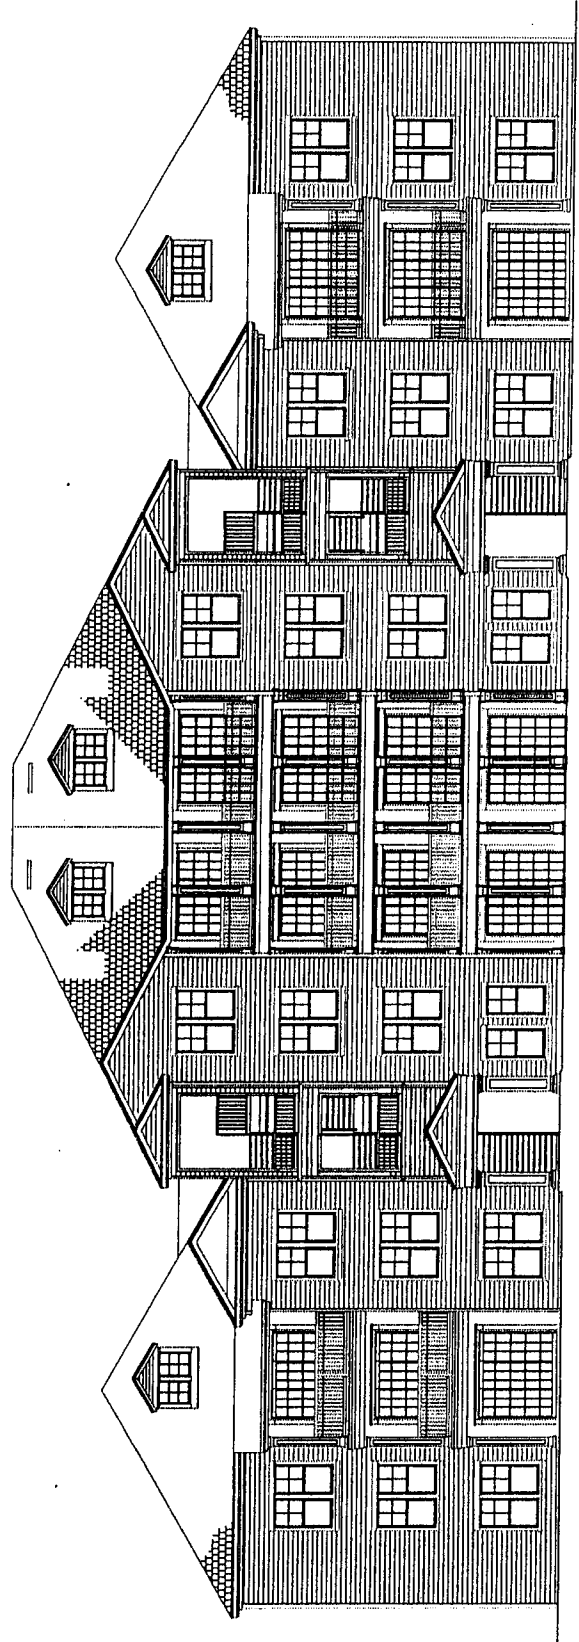

REAR ELEVATION, BUILDINGS 7, 9, 10 & 11

© Moore Bass Consulting  
The Drawings, Specifications and other documents prepared by Moore Bass Consulting, Inc. (MB) for this Project are instruments of MB for use solely with respect to this Project and, unless otherwise provided, MB shall be deemed the author of these documents and shall retain all common law, statutory and other reserved rights, including the copyright.

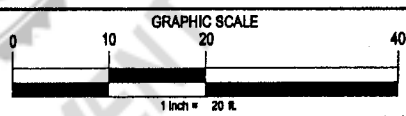


FILE #	06-135	C942-CONDO.dwg
CONTRACT #	C94.002	ARCHIVE
DATE	06/02/06	DRAWN BY WCT

MOORE BASS CONSULTING, INC. 805 N. GADSDEN STREET TALLAHASSEE, FL 32303 (850) 222-5678 CERTIFICATE OF AUTHORIZATION No. 00007245	CLIENT NAME BARRINGTON PARK OF TALLAHASSEE L.L.C.	PROJECT NAME BARRINGTON PARK CONDOMINIUMS	SHEET TITLE BUILDING ELEVATIONS FRONT/REAR: BUILDINGS 7, 9, 10, & 11	76
---	--	---	--	----


# Moore Bass

C O N S U L T I N G  
TALLAHASSEE DESTIN ATLANTA  
www.moorebass.com

## CONDOMINIUM SURVEY

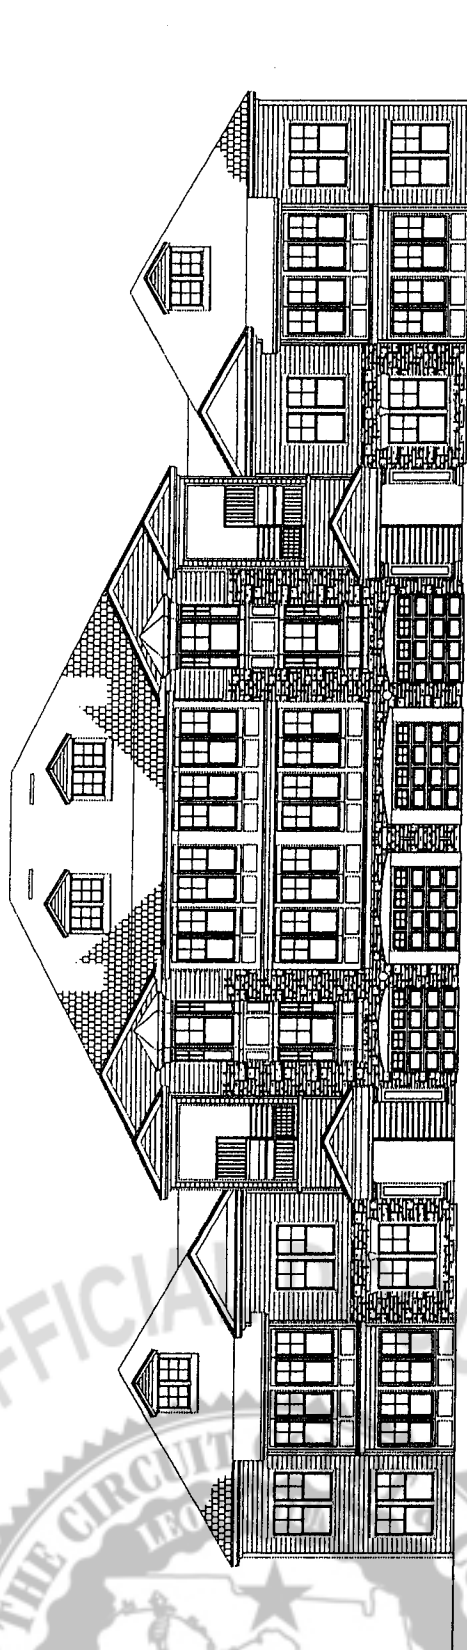


FRONT ELEVATION - BUILDINGS 8, 12 & 13

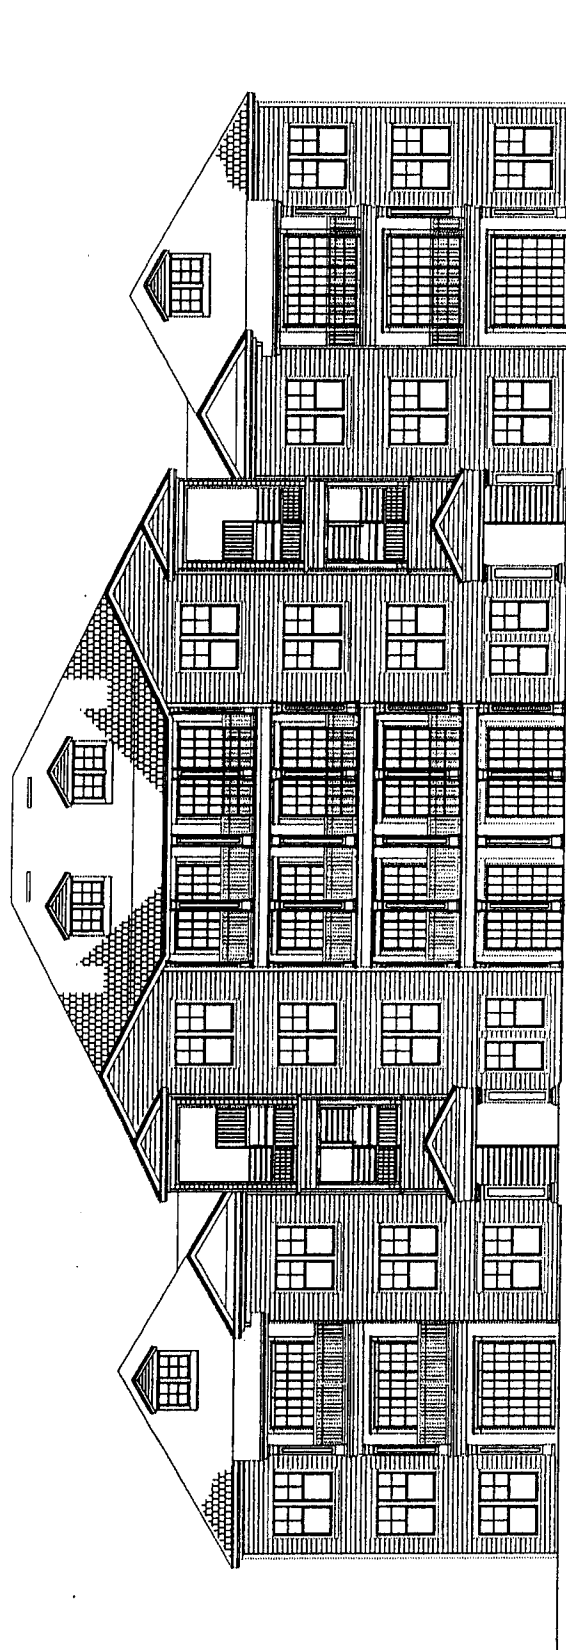

REAR ELEVATION - BUILDINGS 8, 12 & 13

© Moore Bass Consulting  
The Drawings, Specifications and other documents prepared by Moore Bass Consulting, Inc. (MB) for this Project are Instruments of MB for use solely with respect to this Project and, unless otherwise provided, MB shall be deemed the author of these documents and shall retain all common law, statutory and other reserved rights, including the copyright.

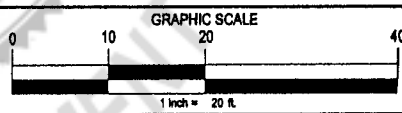


FILE #	06-135	C942-CONDO.dwg
CONTRACT #	C94.002	ARCHIVE
DATE	06/02/06	DRAWN BY WCT

MOORE BASS CONSULTING, INC. 805 N. GADSDEN STREET TALLAHASSEE, FL 32303 (850) 222-6878 CERTIFICATE OF AUTHORIZATION No.00007245	CLIENT NAME BARRINGTON PARK OF TALLAHASSEE L.L.C.	PROJECT NAME BARRINGTON PARK CONDOMINIUMS	SHEET TITLE BUILDING ELEVATIONS FRONT/REAR OF BUILDINGS 8, 12 & 13	77
--	--	---	--	----


# Moore Bass

C O N S U L T I N G  
 TALLAHASSEE DESTIN ATLANTA  
 www.moorebass.com

## CONDOMINIUM SURVEY

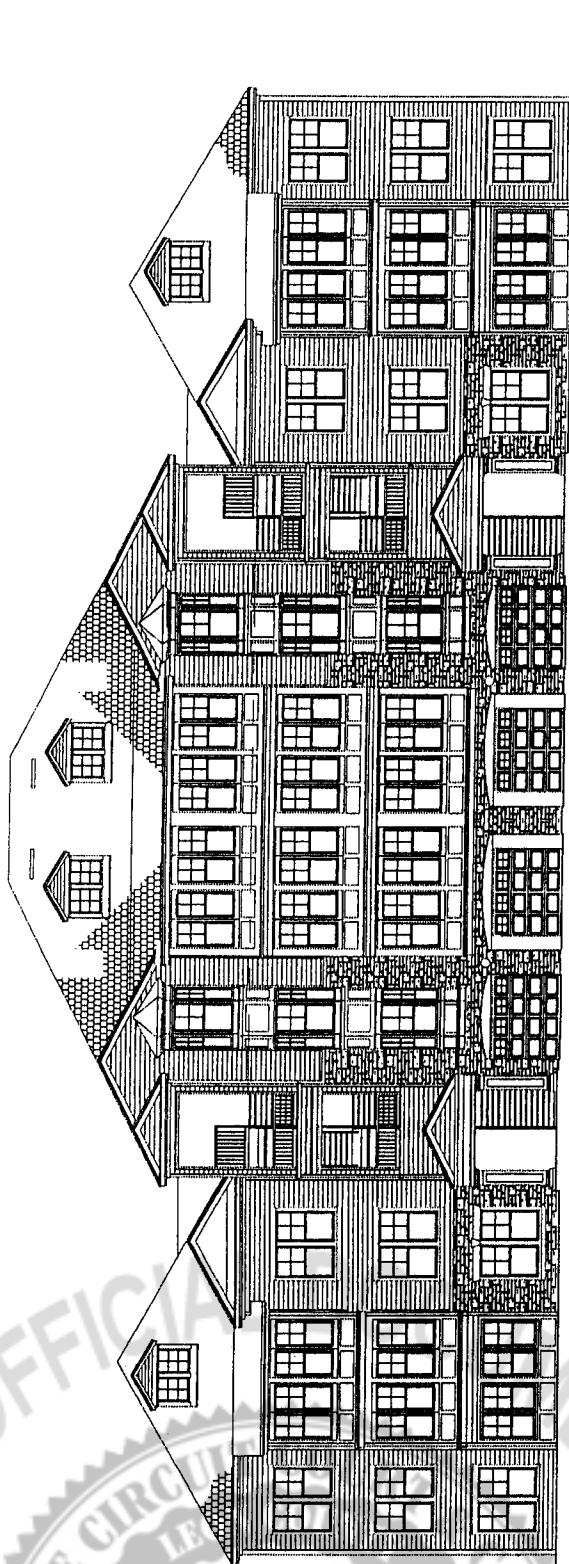


FRONT ELEVATION - BUILDING 14

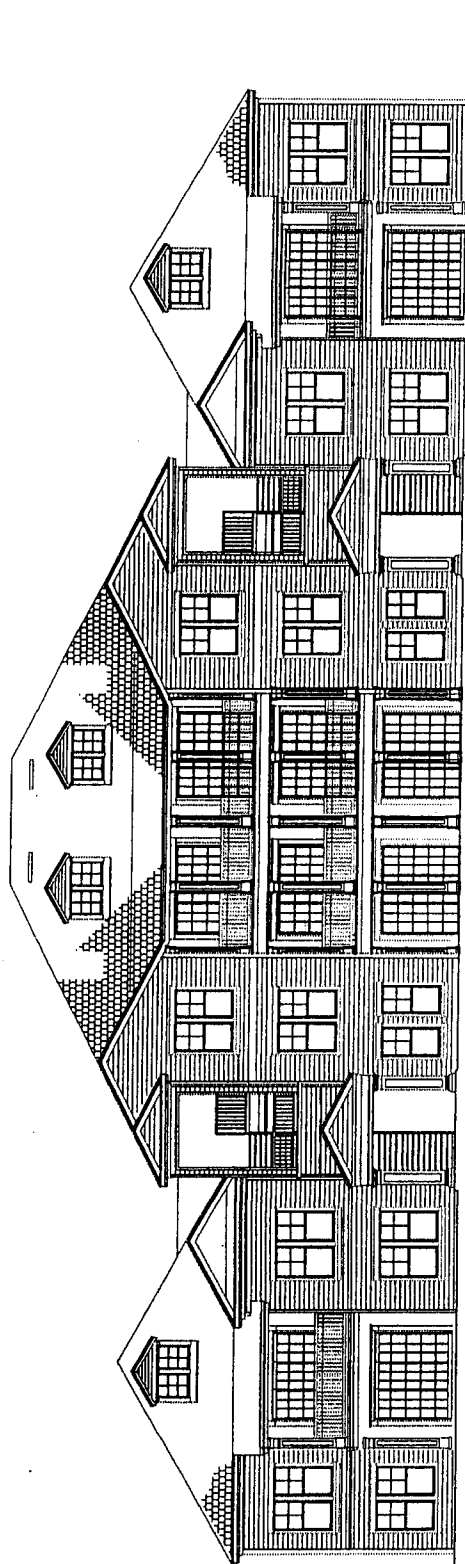

REAR ELEVATION - BUILDING 14

© Moore Bass Consulting  
 The Drawings, Specifications and other documents prepared by Moore Bass Consulting, Inc. (MB) for this Project are instruments of MB for use solely with respect to this Project and, unless otherwise provided, MB shall be deemed the author of these documents and shall retain all common law, statutory and other reserved rights, including the copyright.

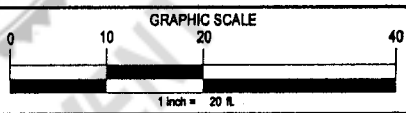

FILE #	06-135	C942-CONDO.dwg
CONTRACT #	C94.002	ARCHIVE
DATE	06/02/06	DRAWN BY WCT

MOORE BASS CONSULTING, INC.  
 806 N. GADSDEN STREET  
 TALLAHASSEE, FL 32303 (850) 222-6678  
 CERTIFICATE OF AUTHORIZATION No.00007245

CLIENT NAME  
**BARRINGTON PARK OF TALLAHASSEE L.L.C.**

PROJECT NAME  
**BARRINGTON PARK CONDOMINIUMS**

SHEET TITLE  
**BUILDING ELEVATION BUILDING 14 - FRONT & REAR**


:\Projects\C94.002\WorldFiles\SURVEY\CONDO\C942-CONDO.dwg, 78-EL14, thomas, Jun 06, 2006 - 8:40:29am



# Moore Bass

C O N S U L T I N G  
TALLAHASSEE DESTIN ATLANTA  
www.moorebass.com


## CONDOMINIUM SURVEY

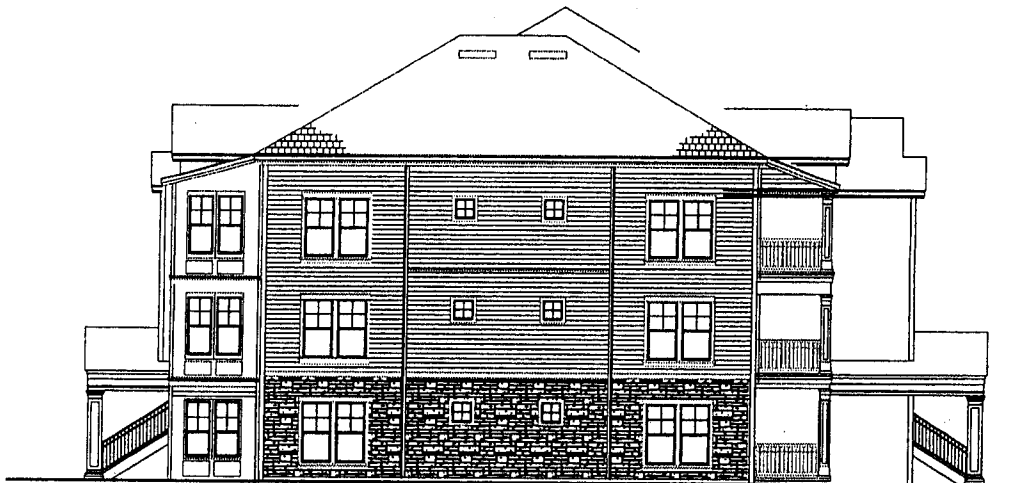


END ELEVATION - BUILDINGS 1, 2, 4, & 6




END ELEVATION - BUILDINGS 3 & 5

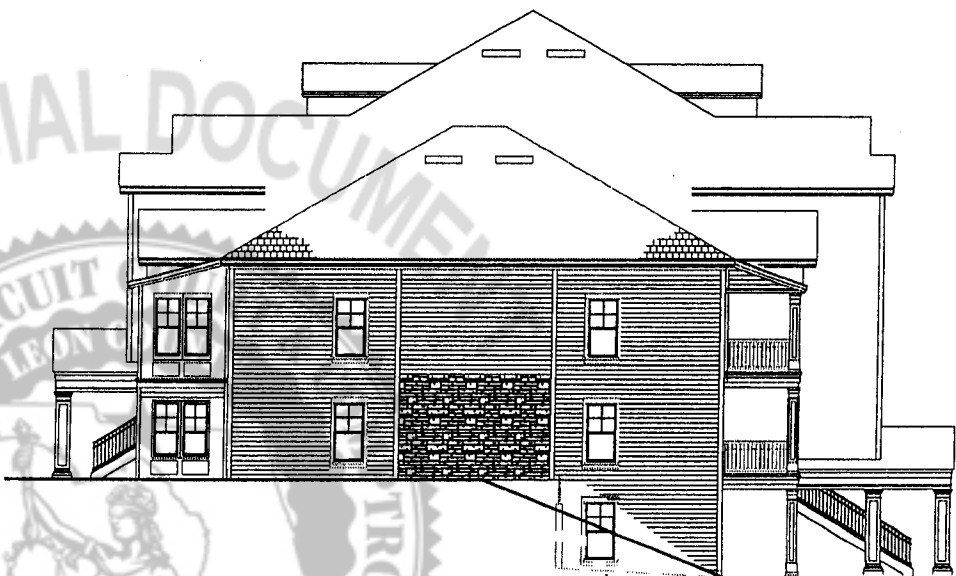

END ELEVATION - BUILDINGS 7, 9, 10, & 11

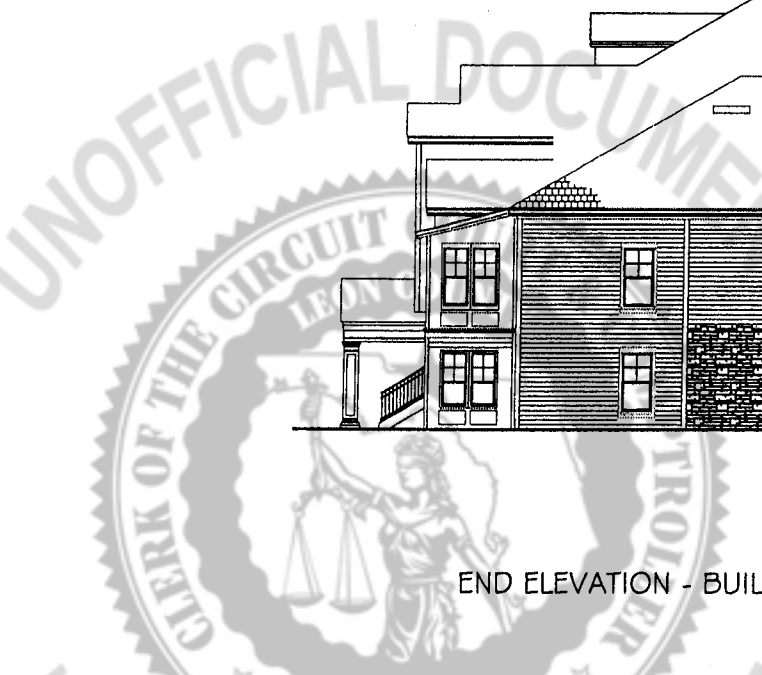

Moore Bass Consulting  
The Drawings, Specifications and other documents prepared by Moore Bass Consulting, Inc. (MB) for this Project are Instruments of MB for use solely with respect to this Project and, unless otherwise provided, MB shall be deemed the author of these documents and shall retain all common law, statutory and other reserved rights, including the copyright.

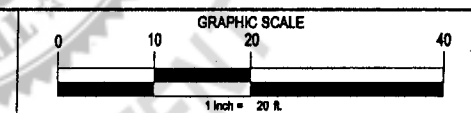


FILE #	06-135	C942-CONDO.dwg
CONTRACT #	C94.002	ARCHIVE
DATE	06/02/06	DRAWN BY WCT

MOORE BASS CONSULTING, INC. 805 N. GADSDEN STREET TALLAHASSEE, FL 32303 (850) 222-8878 CERTIFICATE OF AUTHORIZATION No.00007245	CLIENT NAME BARRINGTON PARK OF TALLAHASSEE L.L.C.	PROJECT NAME BARRINGTON PARK CONDOMINIUMS	SHEET TITLE BUILDING ELEVATIONS BUILDING ENDS: (1, 2, 4 & 6) - (3 & 5) - (8,12 & 13)	79
--	--	---	--	----


# Moore Bass

CONSULTING  
TALLAHASSEE DESTIN ATLANTA  
www.moorebass.com


## CONDOMINIUM SURVEY

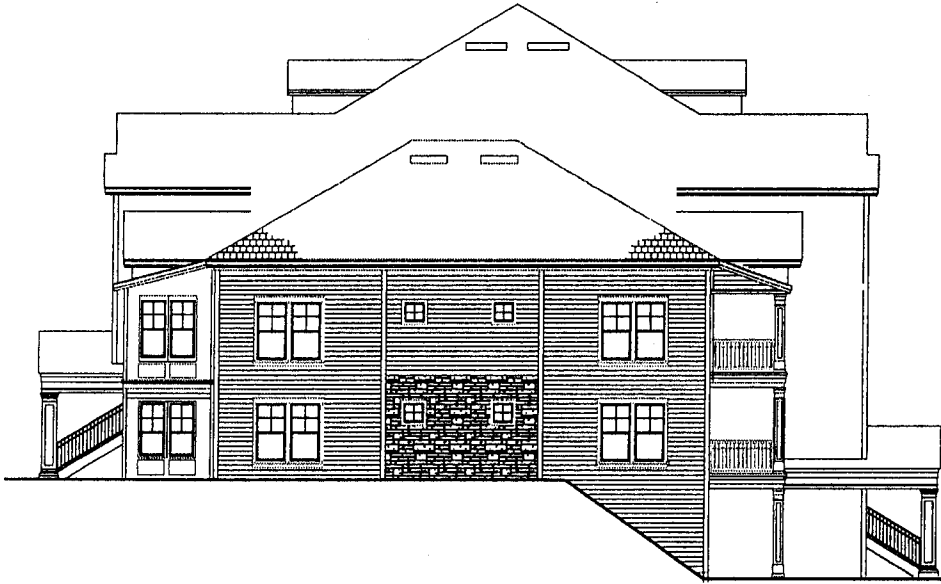

END ELEVATION - BUILDINGS 8, 12 & 13

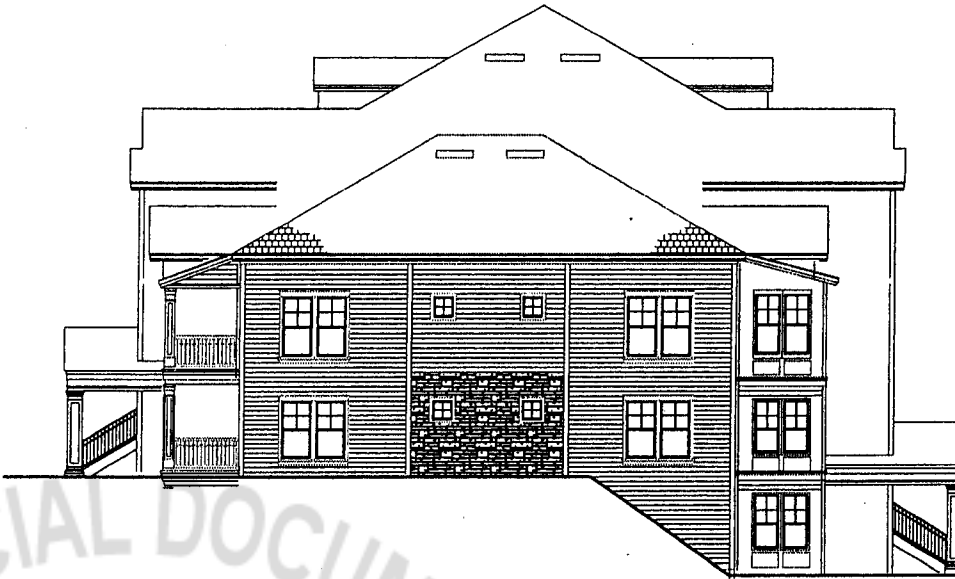

END ELEVATION - BUILDING 14

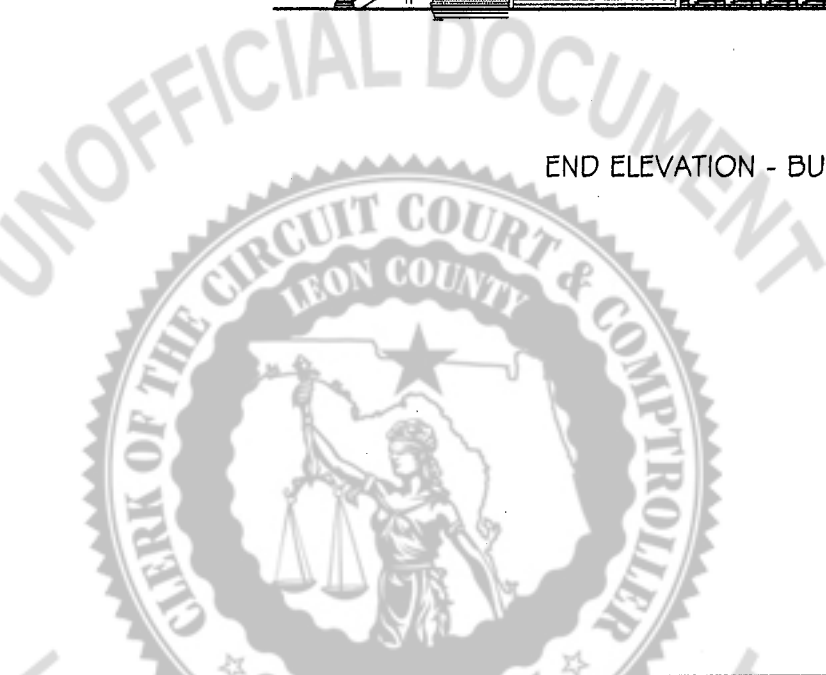

© Moore Bass Consulting The Drawings, Specifications and other documents prepared by Moore Bass Consulting, Inc. (MB) for this Project are instruments of MB for use solely with respect to this Project and, unless otherwise provided, MB shall be deemed the author of these documents and shall retain all common law, statutory and other reserved rights, including the copyright.		GRAPHIC SCALE 		FILE # 06-135 C942-CONDO.dwg	
		CONTRACT # C94.002 ARCHIVE			
		DATE 06/02/08 DRAWN BY WCT			
MOORE BASS CONSULTING, INC. 805 N. GADSDEN STREET TALLAHASSEE, FL 32303 (850) 222-5678 CERTIFICATE OF AUTHORIZATION No.00007246		CLIENT NAME BARRINGTON PARK OF TALLAHASSEE L.L.C.	PROJECT NAME BARRINGTON PARK CONDOMINIUMS	SHEET TITLE BUILDING ELEVATIONS BUILDING ENDS: 8, 12, 13, & 14	80



# Moore Bass

CONSULTING  
TALLAHASSEE DESTIN ATLANTA  
www.moorebass.com

## CONDOMINIUM SURVEY

124	A	816	2nd	1204	A	816	BASE	134	AL	1048	3rd	112	B	1107	1st
214	A	816	1st	1206	A	816	BASE	234	AL	1046	3rd	116	B	1107	1st
224	A	816	2nd	1214	A	816	1st	334	AL	1046	3rd	118	B	1107	1st
314	A	816	1st	1215	A	816	1st	434	AL	1046	3rd	122	B	1107	2nd
324	A	816	2nd	1216	A	816	1st	534	AL	1046	3rd	126	B	1107	2nd
414	A	816	1st	1224	A	816	2nd	634	AL	1046	3rd	128	B	1107	2nd
424	A	816	2nd	1226	A	816	2nd	734	AL	1046	3rd	212	B	1107	1st
514	A	816	1st	1304	A	816	BASE	736	AL	1046	3rd	216	B	1107	1st
524	A	816	2nd	1306	A	816	BASE	834	AL	1046	3rd	218	B	1107	1st
614	A	816	1st	1314	A	816	1st	836	AL	1046	3rd	222	B	1107	2nd
624	A	816	2nd	1316	A	816	1st	934	AL	1046	3rd	226	B	1107	2nd
704	A	816	BASE	1324	A	816	2nd	936	AL	1046	3rd	228	B	1107	2nd
706	A	816	BASE	1326	A	816	2nd	1034	AL	1046	3rd	312	B	1107	1st
714	A	816	1st	1414	A	816	1st	1036	AL	1046	3rd	316	B	1107	1st
716	A	816	1st	1416	A	816	1st	1134	AL	1046	3rd	318	B	1107	1st
724	A	816	2nd	1424	A	816	2nd	1136	AL	1046	3rd	326	B	1107	2nd
726	A	816	2nd	1426	A	816	2nd	1234	AL	1046	3rd	412	B	1107	1st
804	A	816	BASE	123	AS	943	2nd	1236	AL	1046	3rd	416	B	1107	1st
806	A	816	BASE	223	AS	943	2nd	1334	AL	1046	3rd	418	B	1107	1st
814	A	816	1st	323	AS	943	2nd	1336	AL	1046	3rd	422	B	1107	2nd
816	A	816	1st	423	AS	943	2nd	1434	AL	1046	3rd	426	B	1107	2nd
824	A	816	2nd	523	AS	943	2nd	1436	AL	1046	3rd	428	B	1107	2nd
826	A	816	2nd	623	AS	943	2nd	133	ASL	1173	3rd	512	B	1107	1st
904	A	816	BASE	723	AS	943	2nd	233	ASL	1173	3rd	516	B	1107	1st
906	A	816	BASE	725	AS	943	2nd	333	ASL	1173	3rd	518	B	1107	1st
914	A	816	1st	823	AS	943	2nd	433	ASL	1173	3rd	526	B	1107	2nd
916	A	816	1st	825	AS	943	2nd	533	ASL	1173	3rd	612	B	1107	1st
924	A	816	2nd	923	AS	943	2nd	633	ASL	1173	3rd	616	B	1107	1st
926	A	816	2nd	925	AS	943	2nd	733	ASL	1173	3rd	618	B	1107	1st
1004	A	816	BASE	1023	AS	943	2nd	735	ASL	1173	3rd	622	B	1107	2nd
1006	A	816	BASE	1025	AS	943	2nd	833	ASL	1173	3rd	626	B	1107	2nd
1014	A	816	1st	1123	AS	943	2nd	835	ASL	1173	3rd	628	B	1107	2nd
1016	A	816	1st	1125	AS	943	2nd	933	ASL	1173	3rd	802	B	1107	BASE
1024	A	816	2nd	1223	AS	943	2nd	935	ASL	1173	3rd	808	B	1107	BASE
	A	816	2nd	1225	AS	943	2nd	1033	ASL	1173	3rd	812	B	1107	1st
	A	816	BASE	1323	AS	943	2nd	1035	ASL	1173	3rd	818	B	1107	1st
1106	A	816	BASE	1325	AS	943	2nd	1133	ASL	1173	3rd	1202	B	1107	BASE
1114	A	816	1st	1413	AS	943	1st	1135	ASL	1173	3rd	1208	B	1107	BASE
1116	A	816	1st	1415	AS	943	1st	1233	ASL	1173	3rd	1212	B	1107	1st
1124	A	816	2nd	1423	AS	943	2nd	1235	ASL	1173	3rd	1218	B	1107	1st
1126	A	816	2nd	1425	AS	943	2nd	1333	ASL	1173	3rd	1302	B	1107	BASE
								1335	ASL	1173	3rd				
								1433	ASL	1173	3rd				
								1435	ASL	1173	3rd				

1308	B	1107	BASE	132	BL	1337	3rd	702	C	1261	BASE
1312	B	1107	1st	136	BL	1337	3rd	708	C	1261	BASE
1316	B	1107	1st	138	BL	1337	3rd	712	C	1261	1st
1412	B	1107	1st	232	BL	1337	3rd	718	C	1261	1st
1418	B	1107	1st	236	BL	1337	3rd	802	C	1261	BASE
111	BS	1234	1st	238	BL	1337	3rd	908	C	1261	BASE
117	BS	1234	1st	322	BL	1337	2nd	912	C	1261	1st
121	BS	1234	2nd	328	BL	1337	2nd	918	C	1261	1st
125	BS	1234	2nd	336	BL	1337	3rd	1002	C	1261	BASE
127	BS	1234	2nd	432	BL	1337	3rd	1008	C	1261	BASE
211	BS	1234	1st	436	BL	1337	3rd	1012	C	1261	1st
217	BS	1234	1st	438	BL	1337	3rd	1018	C	1261	1st
221	BS	1234	2nd	522	BL	1337	2nd	1102	C	1261	BASE
225	BS	1234	2nd	528	BL	1337	2nd	1108	C	1261	BASE
227	BS	1234	2nd	536	BL	1337	3rd	1112	C	1261	1st
311	BS	1234	1st	632	BL	1337	3rd	1118	C	1261	1st
317	BS	1234	1st	636	BL	1337	3rd				
325	BS	1234	2nd	638	BL	1337	3rd				
411	BS	1234	1st	822	BL	1337	2nd	722	CL	1491	2nd
417	BS	1234	1st	828	BL	1337	2nd	728	CL	1491	2nd
421	BS	1234	2nd	1222	BL	1337	2nd	922	CL	1491	2nd
425	BS	1234	2nd	1228	BL	1337	2nd	928	CL	1491	2nd
427	BS	1234	2nd	1322	BL	1337	2nd	1022	CL	1491	2nd
511	BS	1234	1st	1328	BL	1337	2nd	1028	CL	1491	2nd
517	BS	1234	1st	1422	BL	1337	2nd	1122	CL	1491	2nd
525	BS	1234	2nd	1428	BL	1337	2nd	1128	CL	1491	2nd
611	BS	1234	1st	131	BSL	1464	3rd	711	CS	1388	1st
617	BS	1234	1st	135	BSL	1464	3rd	717	CS	1388	1st
621	BS	1234	2nd	137	BSL	1464	3rd	911	CS	1388	1st
625	BS	1234	2nd	231	BSL	1464	3rd	917	CS	1388	1st
627	BS	1234	2nd	235	BSL	1464	3rd	1011	CS	1388	1st
811	BS	1234	1st	237	BSL	1464	3rd	1017	CS	1388	1st
817	BS	1234	1st	321	BSL	1464	2nd	1111	CS	1388	1st
1211	BS	1234	1st	327	BSL	1464	2nd	1117	CS	1388	1st
1217	BS	1234	1st	335	BSL	1464	3rd	721	CSL	1618	2nd
1311	BS	1234	1st	431	BSL	1464	3rd	727	CSL	1618	2nd
1317	BS	1234	1st	435	BSL	1464	3rd	921	CSL	1618	2nd
1401	BS	1234	BASE	437	BSL	1464	3rd	927	CSL	1618	2nd
1407	BS	1234	BASE	521	BSL	1464	2nd	1021	CSL	1618	2nd
1411	BS	1234	1st	527	BSL	1464	2nd	1027	CSL	1618	2nd
1417	BS	1234	1st	535	BSL	1464	3rd	1121	CSL	1618	2nd
				631	BSL	1464	3rd	1127	CSL	1618	2nd
				635	BSL	1464	3rd				
				637	BSL	1464	3rd				
				821	BSL	1464	2nd				
				827	BSL	1464	2nd				
				1221	BSL	1464	2nd				
				1227	BSL	1464	2nd				
				1321	BSL	1464	2nd				
				1327	BSL	1464	2nd				
				1421	BSL	1464	2nd				
				1427	BSL	1464	2nd				

ALL UNITS WITH ODD NUMBERS HAVE A SOLARIUM.  
ALL UNITS WITH EVEN NUMBERS HAVE A BALCONY (OR A PATIO WHEN THE UNIT IS ON THE GROUND FLOOR).  
UNITS WITHOUT LOFTS HAVE BUILT-IN ENTERTAINMENT CENTERS.  
UNITS WITH LOFTS DO NOT HAVE ENTERTAINMENT CENTERS.


UNIT	BR	BATH	LOFT
A	1	1	N
AS	1	1	N
AL	1	1	Y
ASL	1	1	Y
B	2	2	N
BS	2	2	N
BL	2	2	Y
BSL	2	2	Y
C	3	2	N
CS	3	2	N
CL	3	2	Y
CSL	3	2	Y

S = SOLARIUM

UNIT NUMBERING		
BUILDING	FLOOR	UNIT
1	1	1
9	2	4
10	3	2
14	2	8

1428 = BLDG 14, 2nd FLOOR, UNIT 8

Moore Bass Consulting  
The Drawings, Specifications and other documents prepared by Moore Bass Consulting, Inc. (MB) for this Project are instruments of MB for use solely with respect to this Project and, unless otherwise provided, MB shall be deemed the author of these documents and shall retain all common law, statutory and other reserved rights, including the copyright.

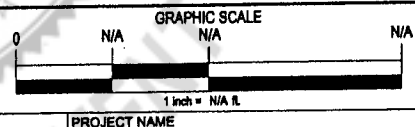

FILE #	06-135	C942-CONDO.dwg
CONTRACT #	C94.002	ARCHIVE
DATE	06/02/06	DRAWN BY WCT



MOORE BASS CONSULTING, INC. 806 N. GADSDEN STREET TALLAHASSEE, FL 32303 (850) 222-0678 CERTIFICATE OF AUTHORIZATION No.00007245	CLIENT NAME BARRINGTON PARK OF TALLAHASSEE L.L.C.	PROJECT NAME BARRINGTON PARK CONDOMINIUMS	SHEET TITLE UNIT MATRIX AND GENERAL NOTES	81
--	--	--	--	----

# Moore Bass


CONSULTING  
TALLAHASSEE DESTIN ATLANTA  
www.moorebass.com

## CONDOMINIUM SURVEY

### CLUBHOUSE FLOORPLAN

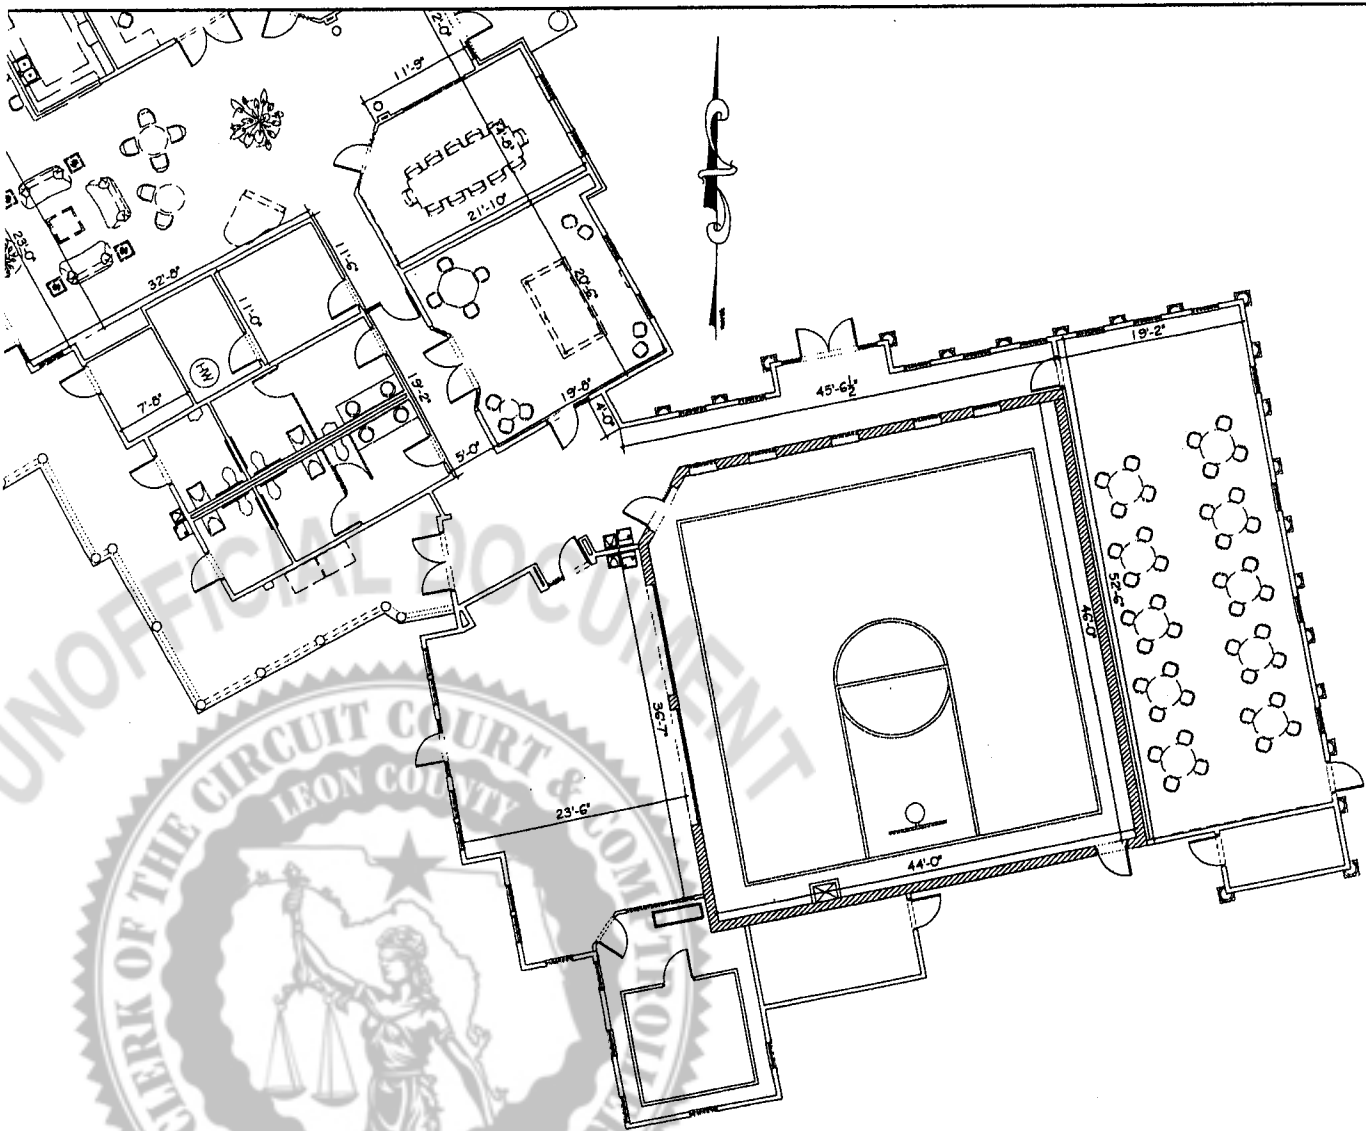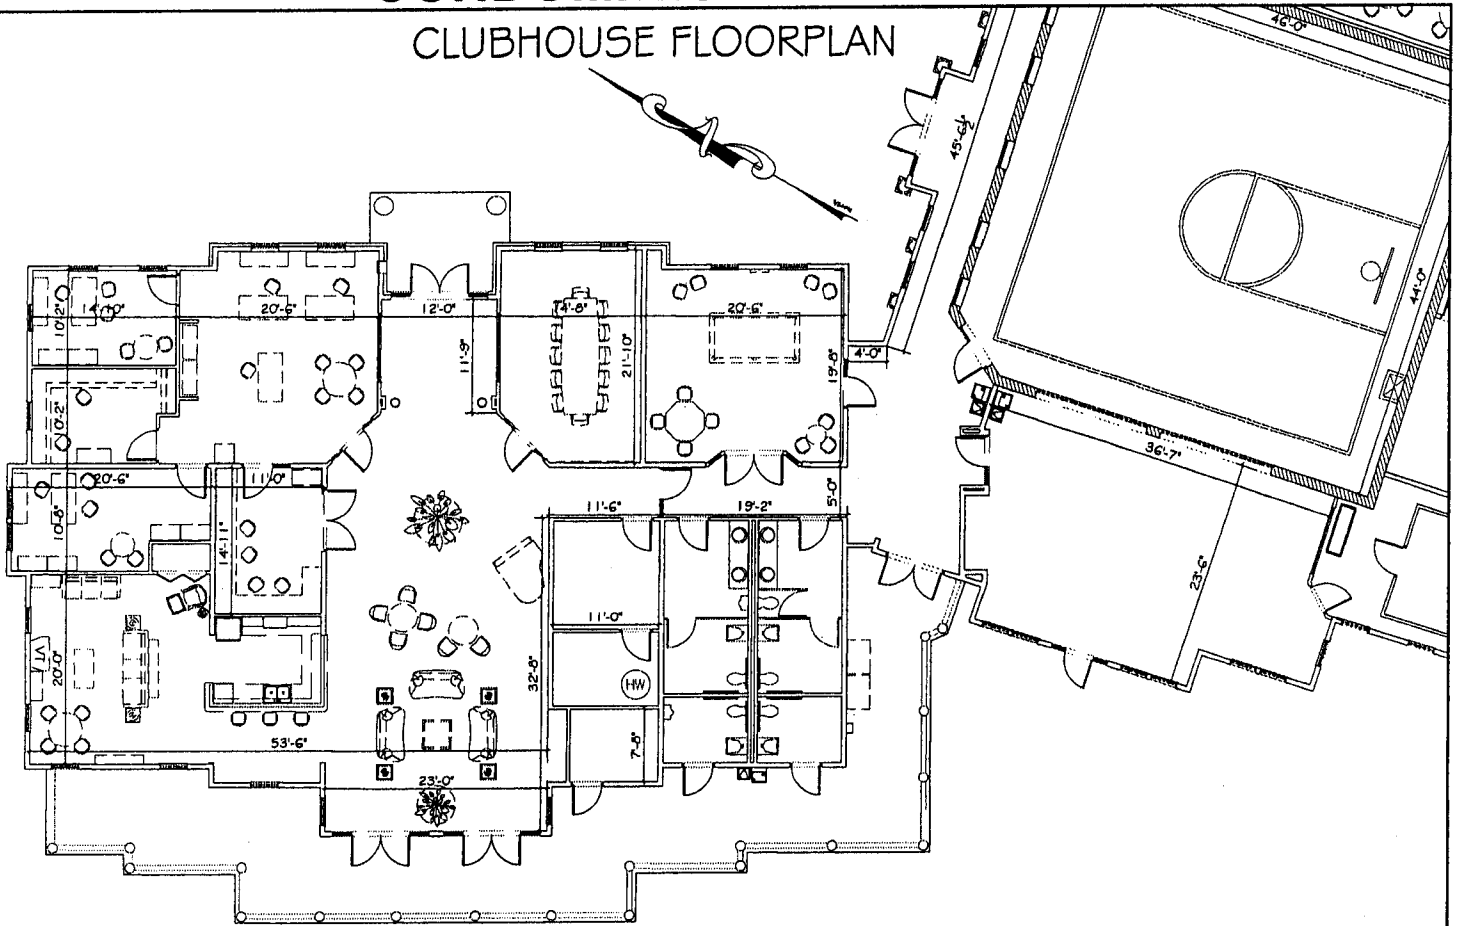

© Moore Bass Consulting  
The Drawings, Specifications and other documents prepared by Moore Bass Consulting, Inc. (MB) for this Project are instruments of MB for use solely with respect to this Project and, unless otherwise provided, MB shall be deemed the author of these documents and shall retain all common law, statutory and other reserved rights, including the copyright.

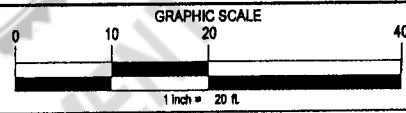

FILE #	06-135	C942-CONDO.dwg
CONTRACT #	C94.002	ARCHIVE
DATE	06/02/06	DRAWN BY WCT

MOORE BASS CONSULTING, INC.  
805 N. GADSDEN STREET  
TALLAHASSEE, FL 32303 (850) 222-9678  
CERTIFICATE OF AUTHORIZATION No.00007245

CLIENT NAME  
BARRINGTON PARK OF TALLAHASSEE L.L.C.


PROJECT NAME  
BARRINGTON PARK CONDOMINIUMS

SHEET TITLE  
FLOORPLAN CLUBHOUSE  
82

# Moore Bass

CONSULTING  
TALLAHASSEE DESTIN ATLANTA  
www.moorebass.com

## CONDOMINIUM SURVEY

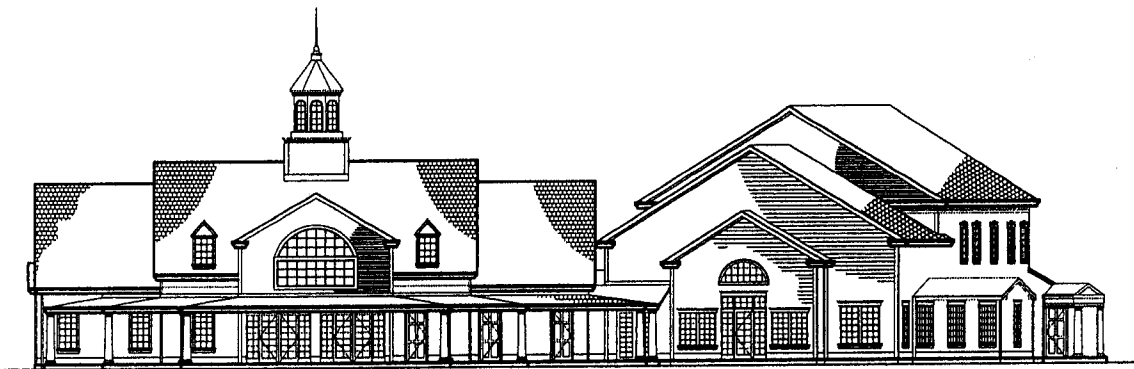

FRONT ELEVATION




REAR ELEVATION



END ELEVATION

### CLUBHOUSE ELEVATIONS

© Moore Bass Consulting  
The Drawings, Specifications and other documents prepared by Moore Bass Consulting, Inc. (MB) for this Project are instruments of MB for use solely with respect to this Project and, unless otherwise provided, MB shall be deemed the author of these documents and shall retain all common law, statutory and other reserved rights, including the copyright.

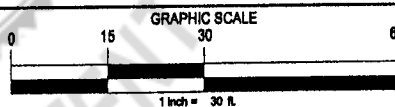

FILE #	08-135	C942-CONDO.dwg
CONTRACT #	C94.002	ARCHIVE
DATE	06/02/06	DRAWN BY WCT

MOORE BASS CONSULTING, INC.  
805 N. GADSDEN STREET  
TALLAHASSEE, FL. 32303 (850) 222-5678  
CERTIFICATE OF AUTHORIZATION No.00007245

CLIENT NAME  
BARRINGTON PARK OF TALLAHASSEE L.L.C.

PROJECT NAME  
BARRINGTON PARK  
CONDOMINIUMS


SHEET TITLE  
BUILDING ELEVATIONS  
CLUBHOUSE: FRONT, REAR & END

# Moore Bass

CONSULTING  
TALLAHASSEE DESTIN ATLANTA  
www.moorebass.com


## CONDOMINIUM SURVEY

### TYPICAL GARAGE/STORAGE UNIT LAYOUT: 4-CAR

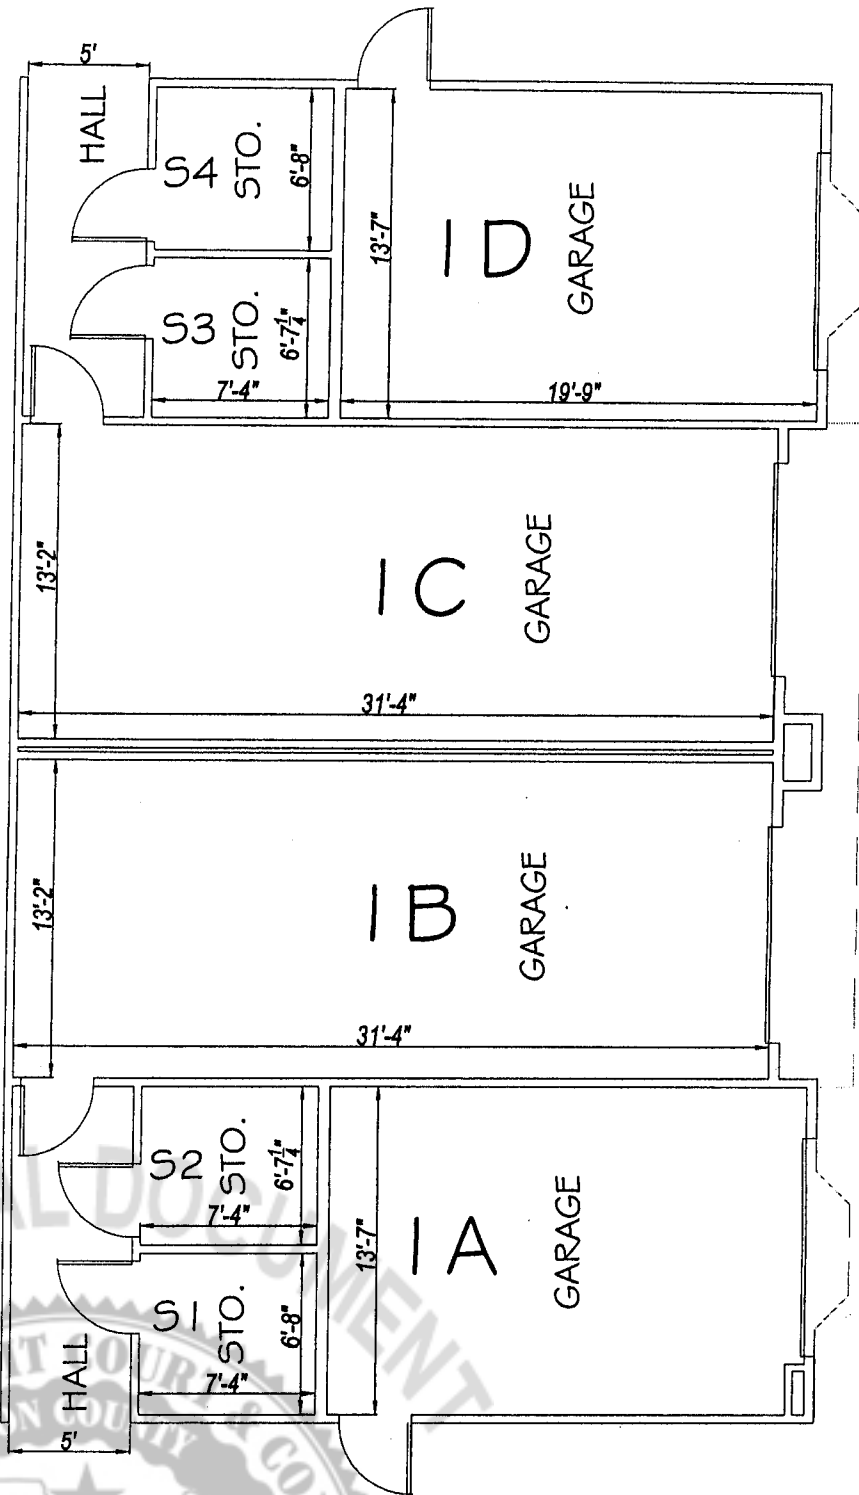

MEASUREMENTS DEPICTED HEREON ARE FROM ARCHITECTURAL PLANS.  
NUMBER IN GARAGE IDENTIFICATION INDICATES BUILDING NUMBER.  
STORAGE UNITS IN ALL BUILDINGS ARE NUMBERED AS SHOWN.

© Moore Bass Consulting  
The Drawings, Specifications and other documents prepared by Moore Bass Consulting, Inc. (MB) for this Project are instruments of MB for use solely with respect to this Project and, unless otherwise provided, MB shall be deemed the author of these documents and shall retain all common law, statutory and other reserved rights, including the copyright.

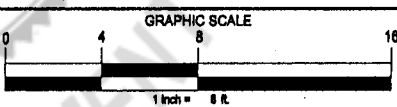

FILE #	06-135	C942-CONDO.dwg
CONTRACT #	C94.002	ARCHIVE
DATE	06/02/06	DRAWN BY WCT

MOORE BASS CONSULTING, INC.  
805 N. GADSDEN STREET  
TALLAHASSEE, FL 32303 (850) 222-6678  
CERTIFICATE OF AUTHORIZATION No.00007246

CLIENT NAME  
BARRINGTON PARK OF TALLAHASSEE L.L.C.

PROJECT NAME  
BARRINGTON PARK  
CONDOMINIUMS

SHEET TITLE  
TYPICAL FLOORPLAN  
4-CAR GARAGE/STORAGE UNIT CONFIGURATION


84

# Moore Bass

C O N S U L T I N G  
TALLAHASSEE DESTIN ATLANTA  
www.moorebass.com


## CONDOMINIUM SURVEY

### TYPICAL GARAGE/STORAGE UNIT LAYOUT: 5-CAR

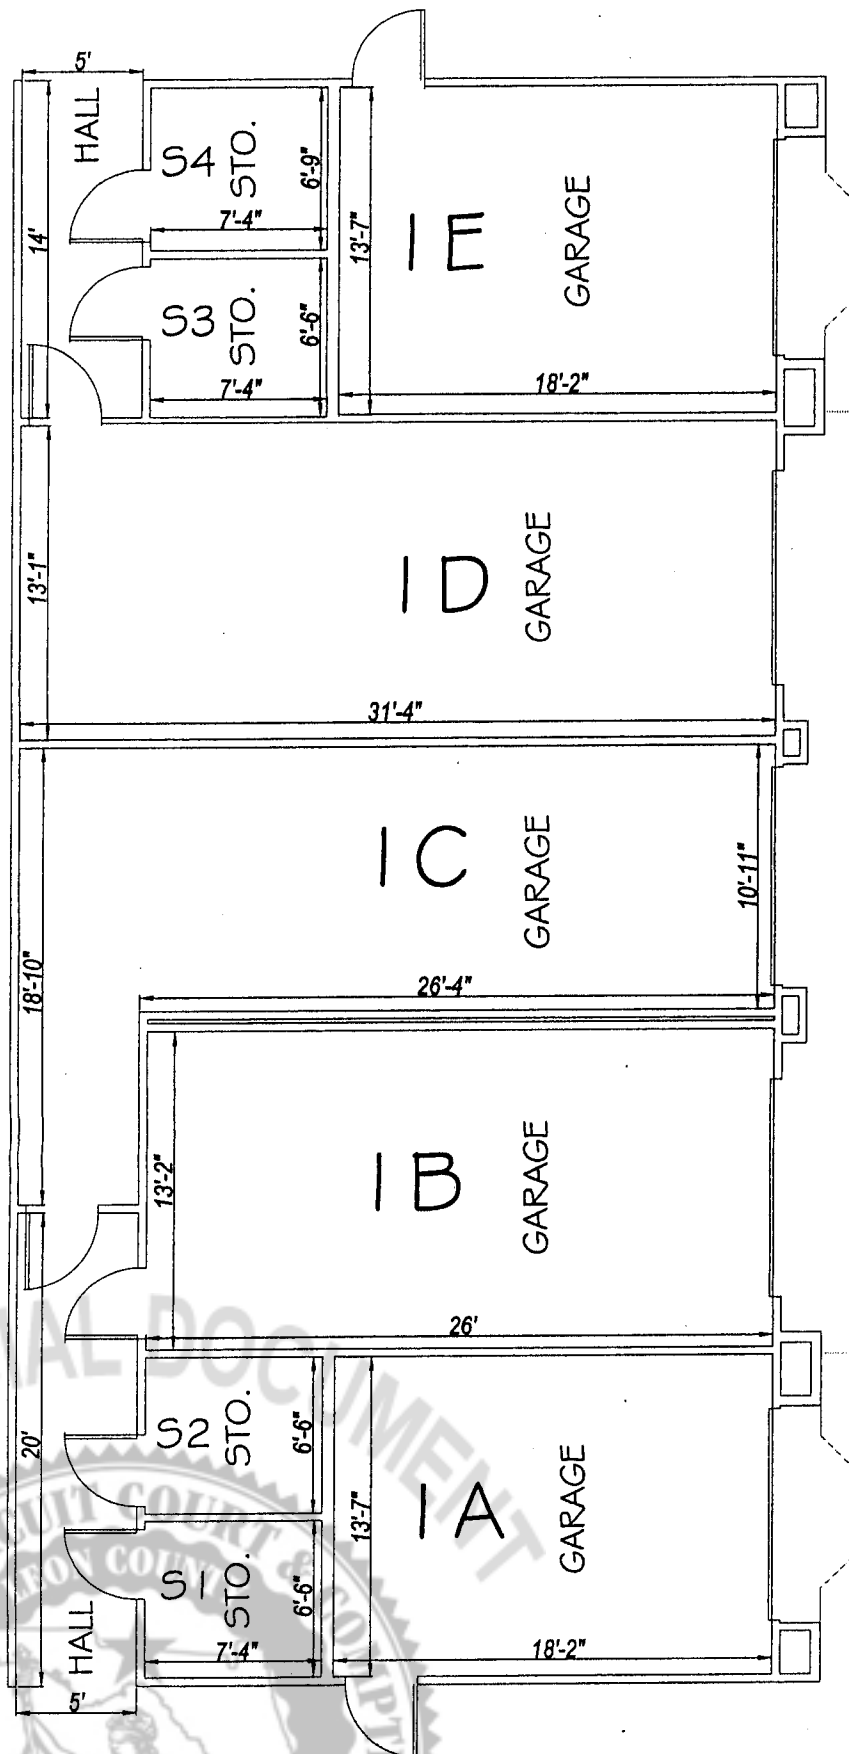

MEASUREMENTS DEPICTED HEREON ARE FROM ARCHITECTURAL PLANS.  
NUMBER IN GARAGE IDENTIFICATION INDICATES BUILDING NUMBER.  
STORAGE UNITS IN ALL BUILDINGS ARE NUMBERED AS SHOWN.

© Moore Bass Consulting  
The Drawings, Specifications and other documents prepared by Moore Bass Consulting, Inc. (MB) for this Project are instruments of MB for use solely with respect to this Project and, unless otherwise provided, MB shall be deemed the author of these documents and shall retain all common law, statutory and other reserved rights, including the copyright.

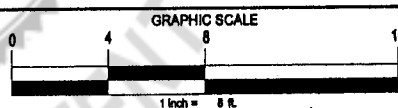

FILE #	06-135	C942-CONDO.dwg
CONTRACT #	C94.002	ARCHIVE
DATE	06/02/06	DRAWN BY WCT

MOORE BASS CONSULTING, INC. 805 N. GADSDEN STREET TALLAHASSEE, FL 32303 (850) 222-5676 CERTIFICATE OF AUTHORIZATION No.00007246	CLIENT NAME BARRINGTON PARK OF TALLAHASSEE L.L.C.	PROJECT NAME BARRINGTON PARK CONDOMINIUMS	SHEET TITLE TYPICAL FLOORPLAN 5-CAR GARAGE/STORAGE UNIT CONFIGURATION	85
--	--	--	---	----

**EXHIBIT "5"**



**Share of Common Expenses**

The condominium monthly assessments are based on a pro-rata calculation per square footage of the condominium units. There are twelve (12) different style units with various square footages. Your monthly assessments per style unit is as follows:

	<b><u>Type</u></b>	<b><u>Total # of Units</u></b>	<b><u>Sq. ft per Unit</u></b>	<b><u>Total Sq. ft</u></b>	<b><u>Monthly Assessment</u></b>
1)	1/1 Patio	58	829	48,082	\$151.88
2)	1/1 Solarium	24	966	23,184	\$176.97
3)	1/1 Patio & Loft	22	1,096	24,112	\$200.79
4)	1/1 Solarium & Loft	22	1,234	27,148	\$226.07
5)	2/2 Patio	46	1,118	51,428	\$204.82
6)	2/2 Solarium	36	1,246	44,856	\$228.27
7)	2/2 Patio & Loft	26	1,397	36,322	\$255.94
8)	2/2 Solarium & Loft	26	1,525	39,650	\$279.39
9)	3/2 Patio	16	1,272	20,352	\$233.03
10)	3/2 Solarium	8	1,400	11,200	\$256.48
11)	3/2 Patio & Loft	8	1,532	12,256	\$280.67
12)	3/2 Solarium & Loft	8	1,660	13,280	\$304.12
	<b><u>Total # of Units</u></b>	<b>300</b>		<b><u>Total Sq. ft</u></b>	
				<b>351,870</b>	

